




FRONT ELEVATION

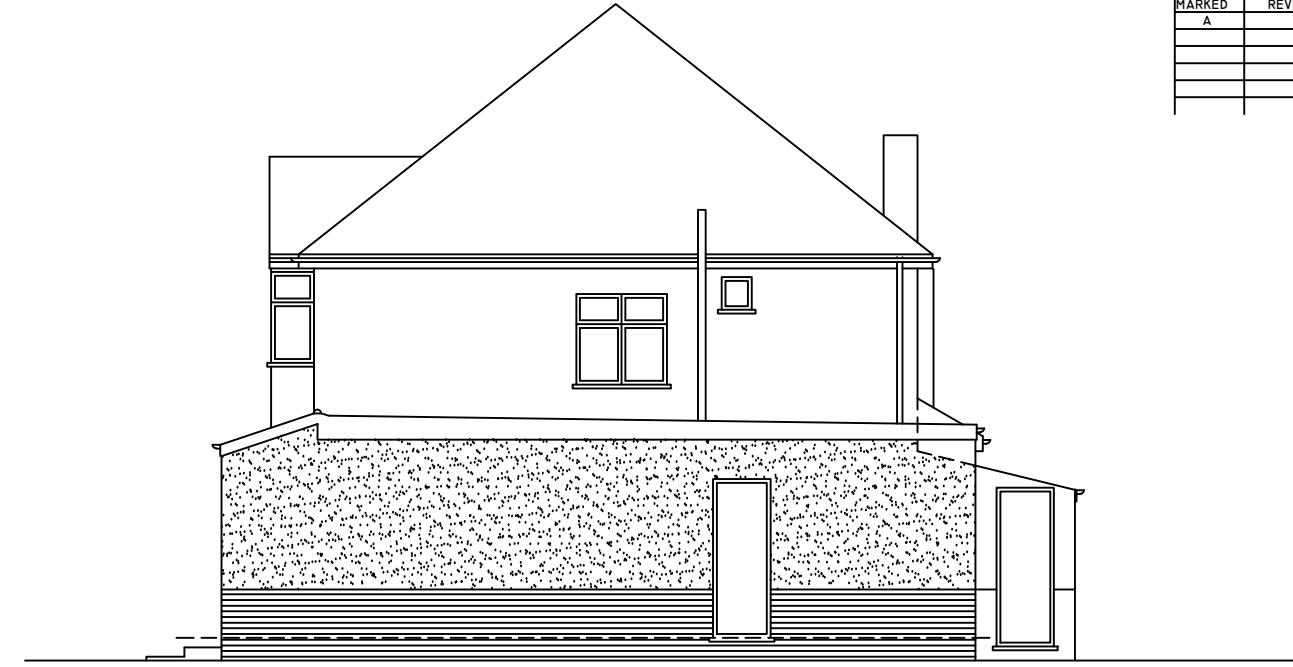


SIDE ELEVATION

NOTES:

I. EXTERNAL MATERIALS TO MATCH EXISTING




REAR ELEVATION

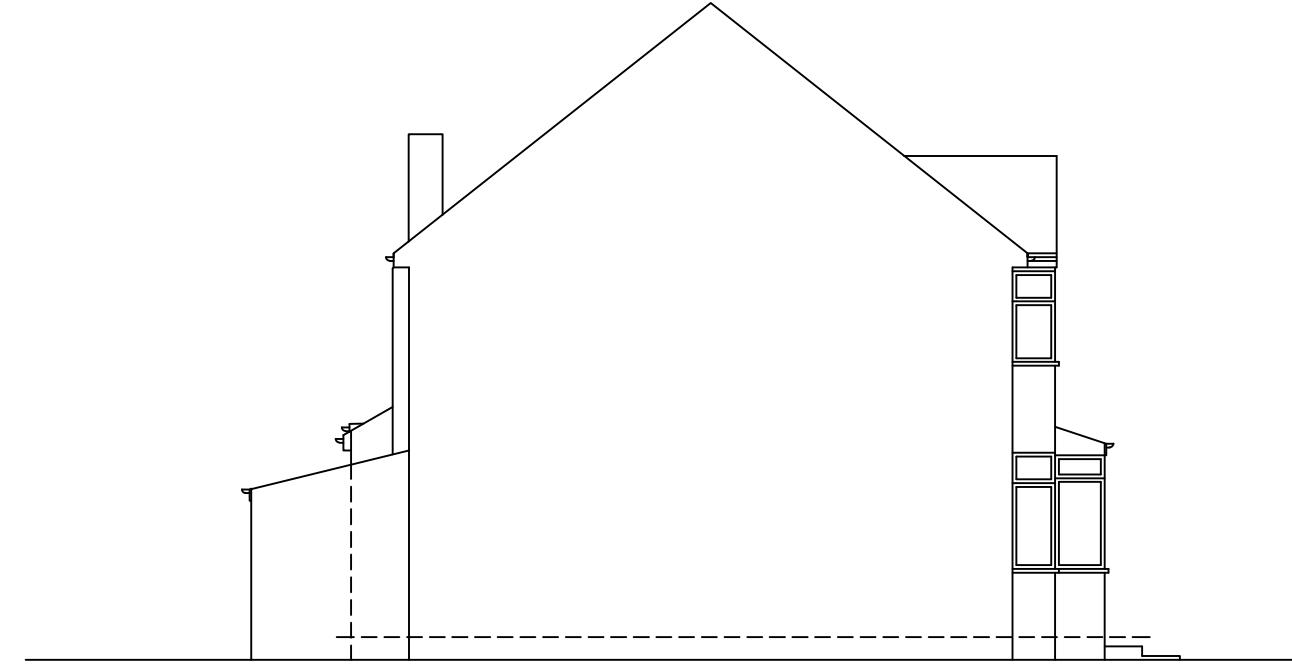

FLANK ELEVATION

0

10M

 	CHECKED:	DATE:	<i>DRAWING TITLE:</i> PROPOSED ELEVATIONS	<i>PROJECT:</i> I COLNBROOK BY PASS HARMONDSWORTH UB7 0HG	
	DRAWN:	SCALE: 1:100			
	DRAWING NUMBER: 04				