


N.B. Floor plans and elevations for indicative use for the scheme of superstructure repairs. Critical dimensions are checked on site as necessary.


FRONT ELEVATION

Scale 1:100

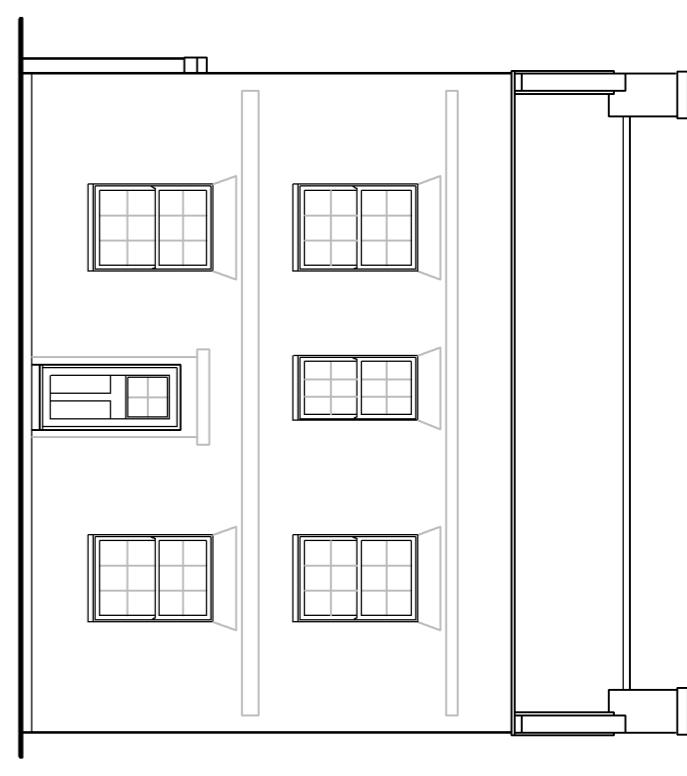


RIGHT SIDE ELEVATION

Scale 1:100

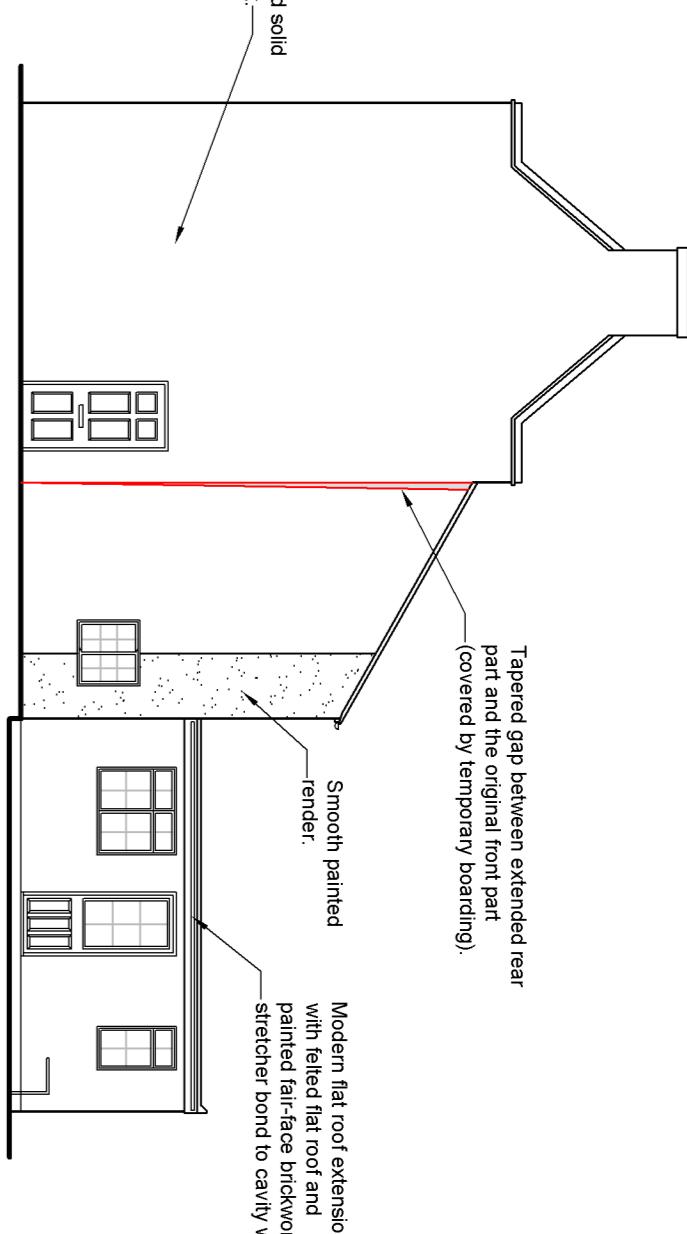



REAR ELEVATION

Scale 1:100

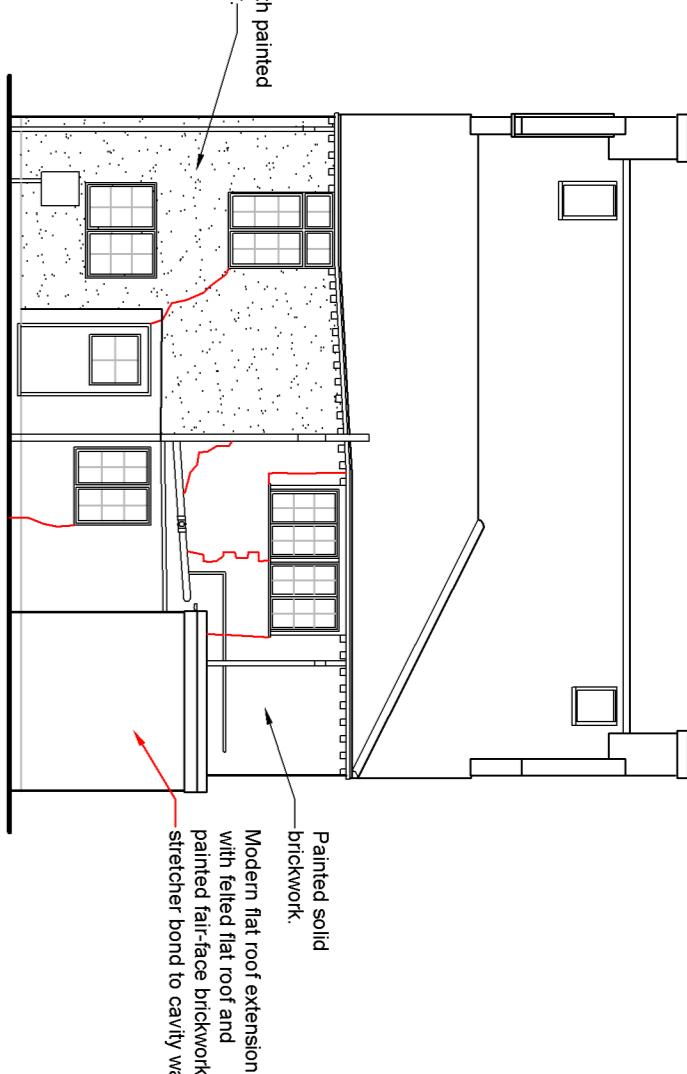


LEFT SIDE ELEVATION

Scale 1:100

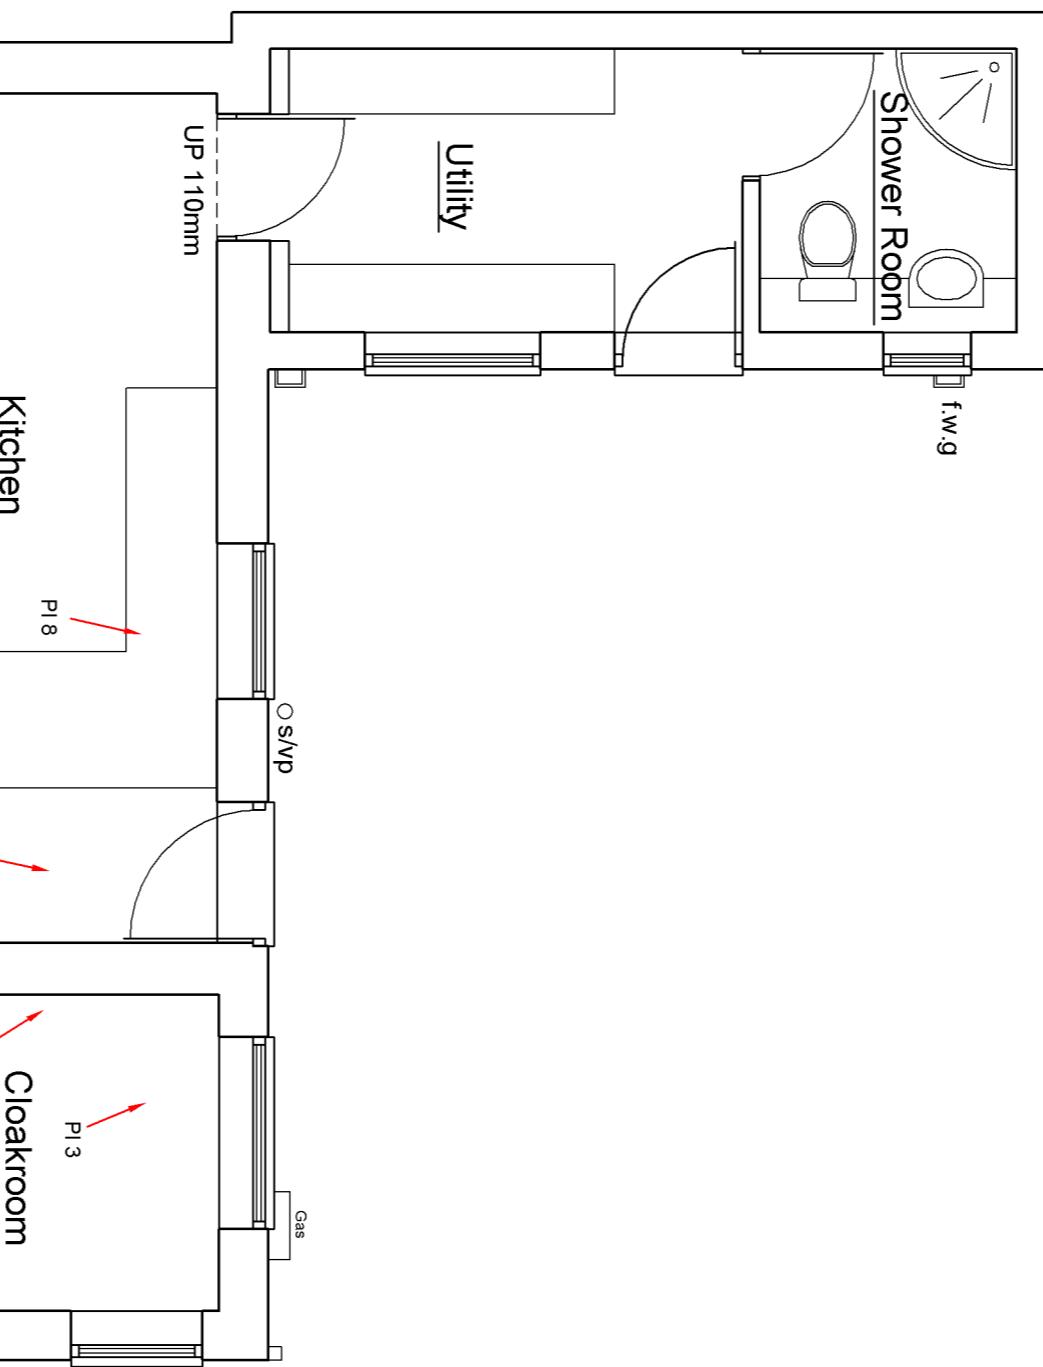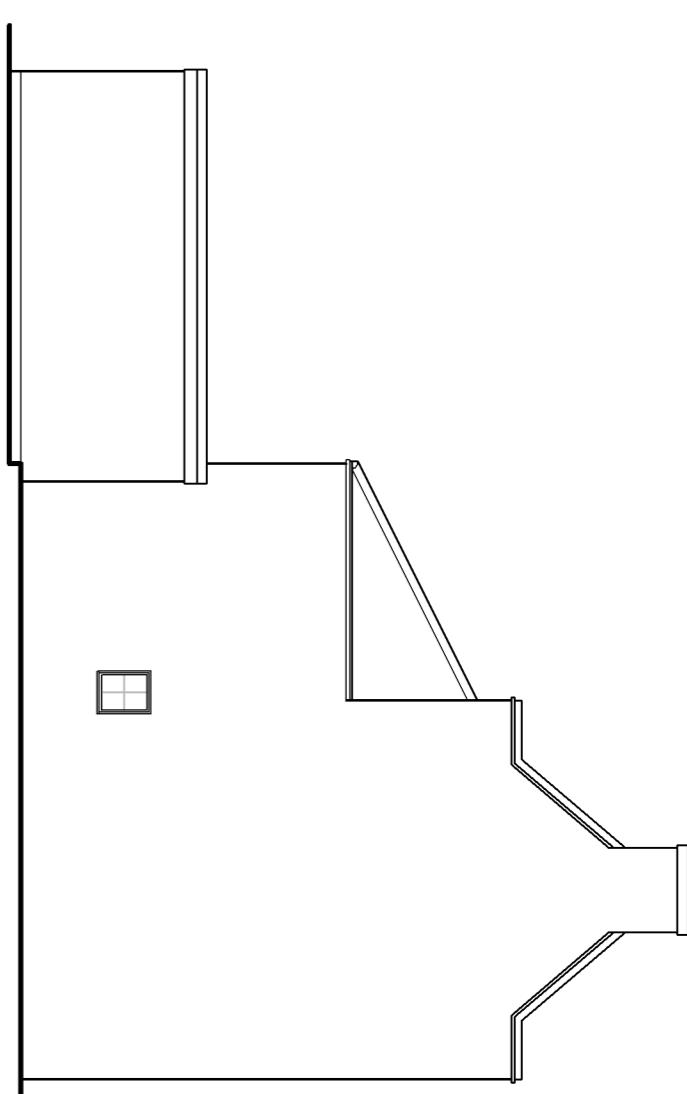

GROUND FLOOR PLAN

Scale 1:50

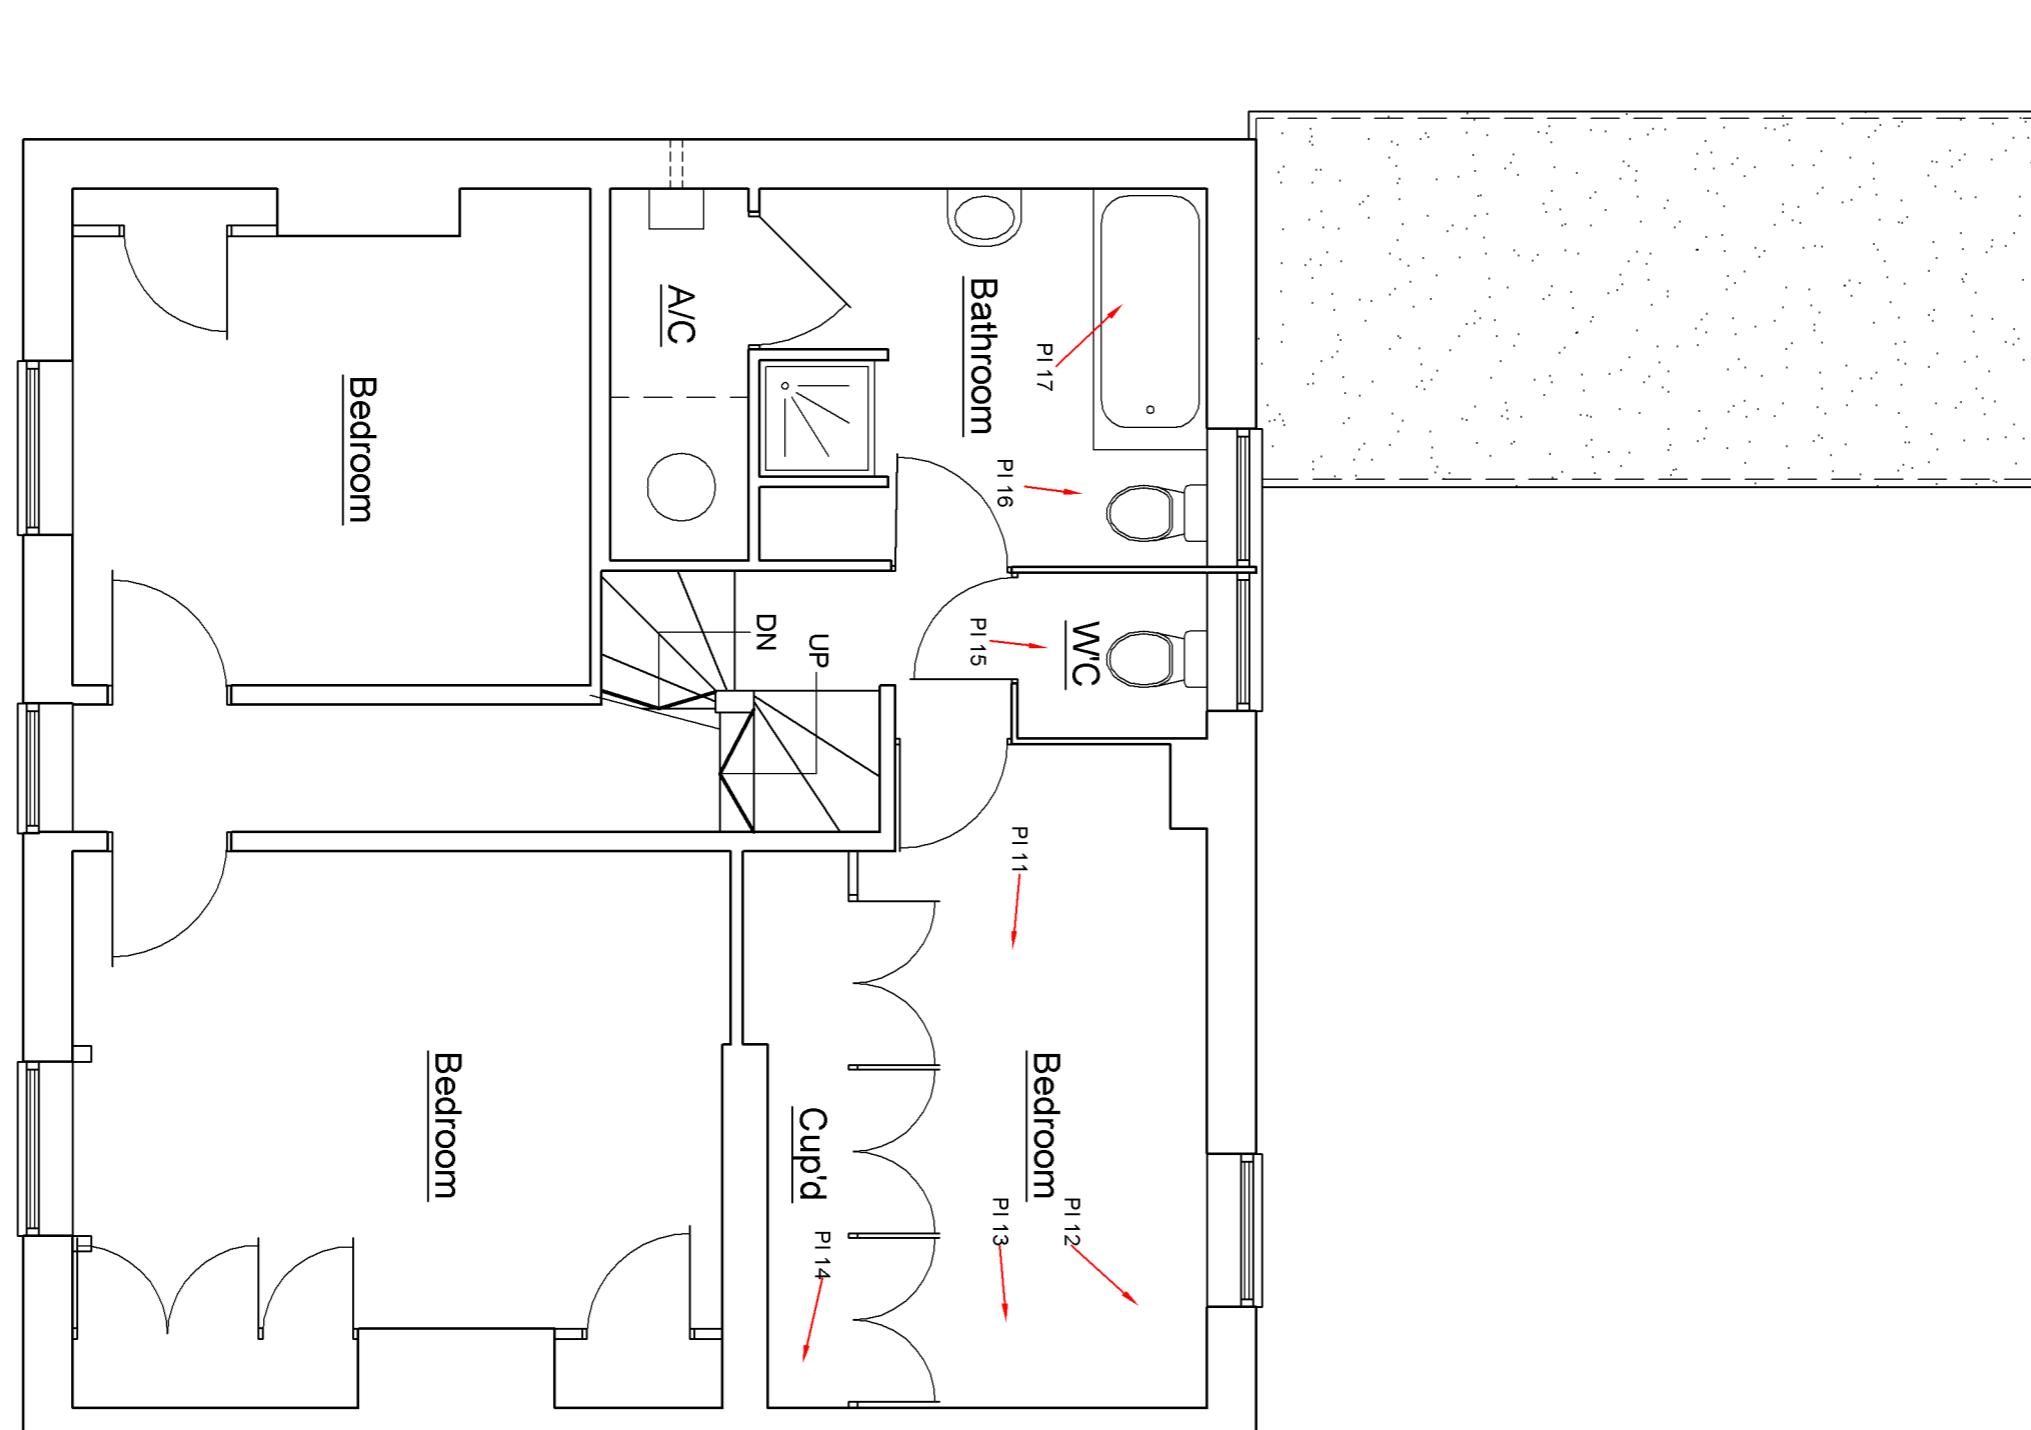

FIRST FLOOR PLAN

Scale 1:50

