



① Proposed Ground Floor
1 : 50

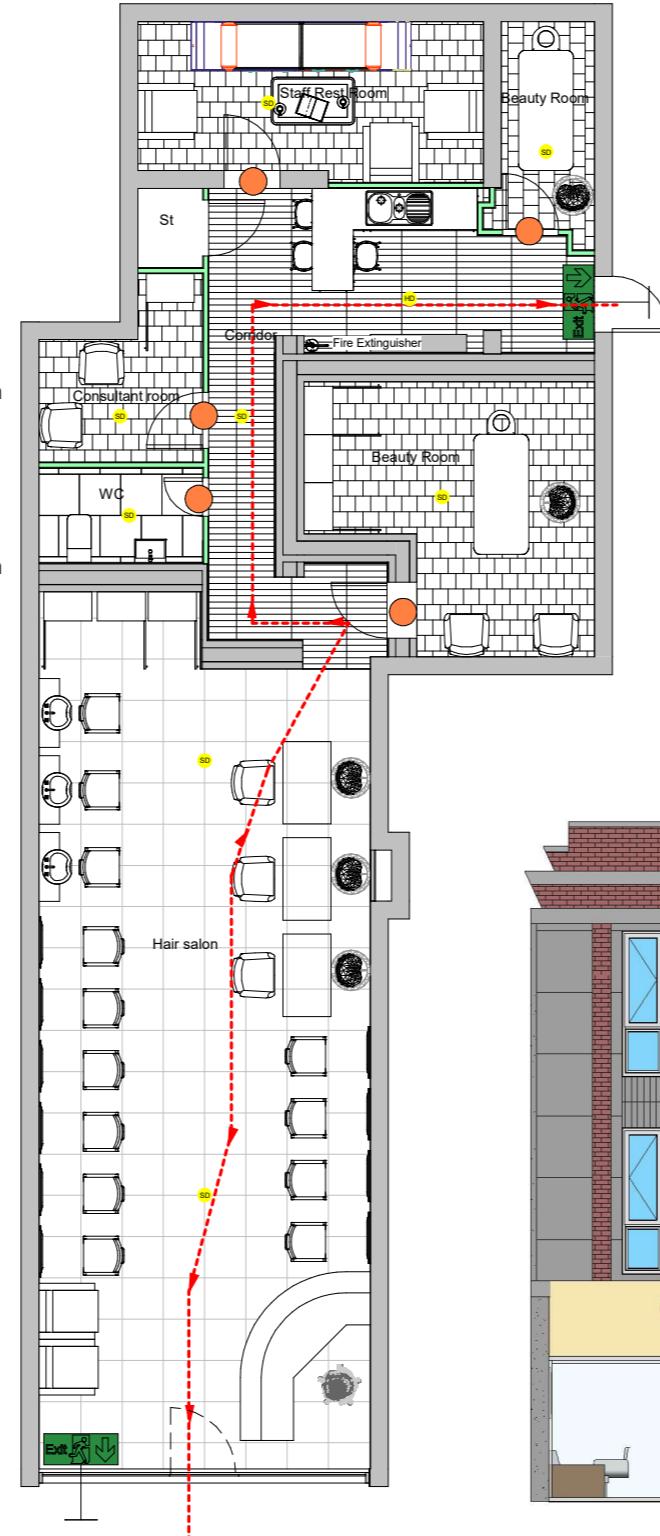

② Proposed Ground Floor Fire
Strategy
1 : 50

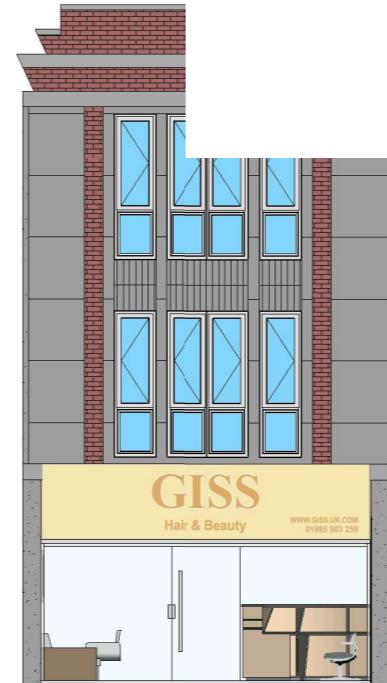

③ Proposed Front Elevation
1 : 50



④ 3D contextual
model-External



	abbadesigns	REVISION:	Owner: Mr Ahrari	Proposed Floor plan and Elevation
	www.abbadesigns.co.uk	STATES:	75 Victoria Rd Ruslip	Project number VI-165 Date June2024 Drawn by MA Checked by MA 1:50@A3 As indicated



VI-PR-101