



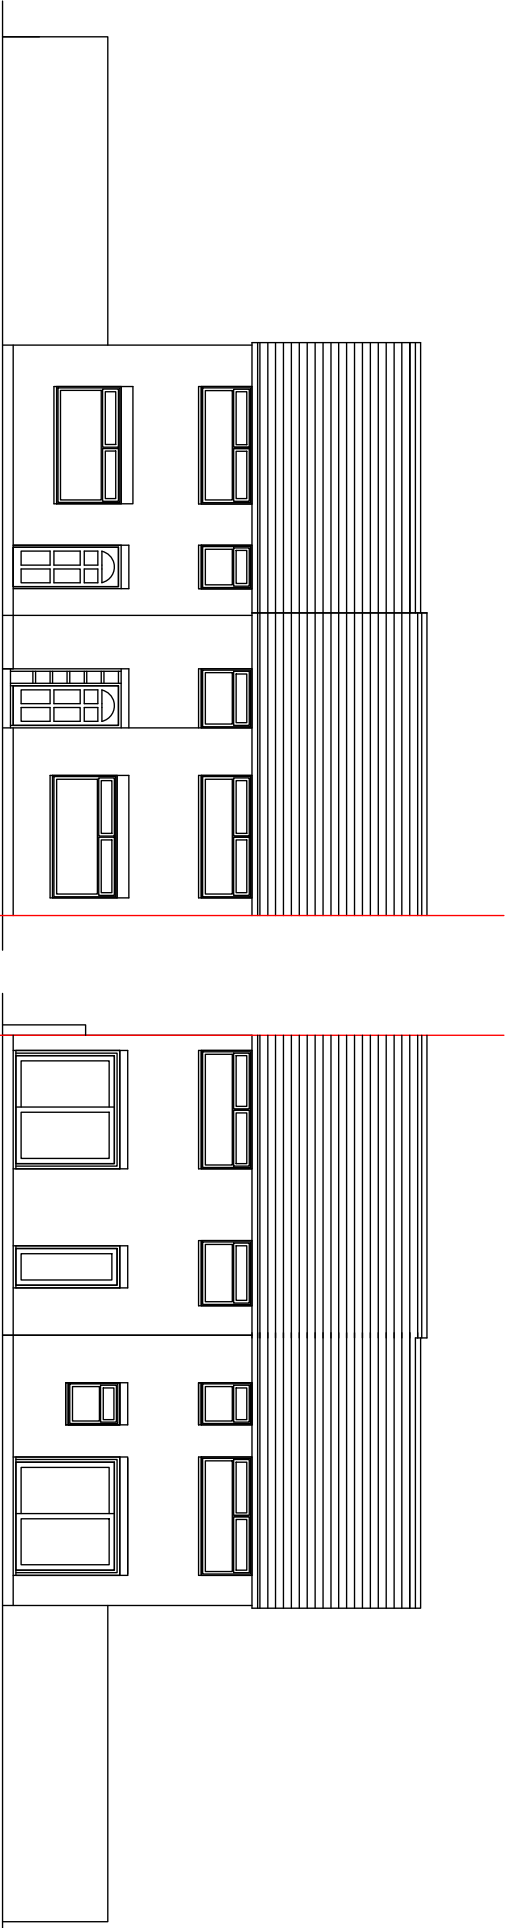


Existing Front Elevation

Existing Rear Elevation

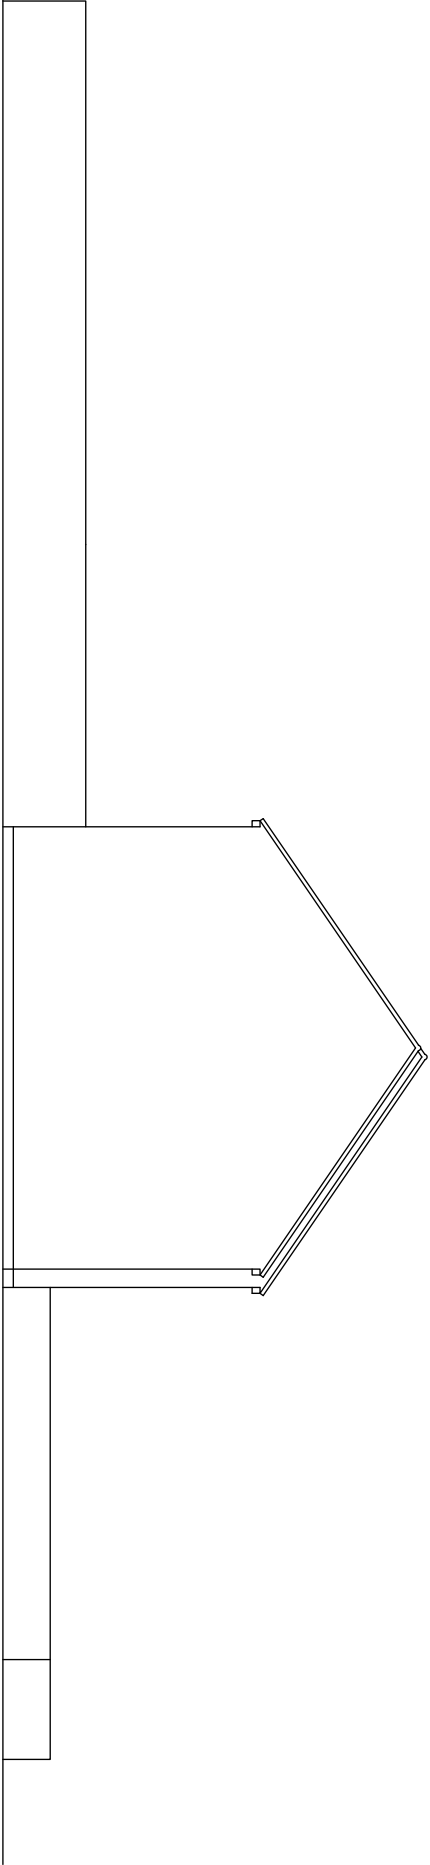

Existing Side Elevation

 

Note
All dimensions to be checked on site.

125/03

37A DENBIGH DRIVE
HAWES

PROPOSED NEW DWELLING
EXISTING ELEVATIONS

Scale 1:1000A3
Date OCT 2023
Drawn

