



COPYRIGHT  
DO NOT SCALE FROM THIS DRAWING. CONTRACTOR MUST CONFIRM SITE  
DIMENSIONS BEFORE COMMENCEMENT OF WORK.  
THIS DRAWING OR DESIGN IS THE COPYRIGHT AND MAY NOT BE  
REPRODUCED WITHOUT WRITTEN CONSENT.  
CONTRACTOR RESPONSIBLE FOR CORRECT SETTING OUT ON SITE. ANY  
DISCREPANCIES TO BE NOTED TO THE DESIGNER IMMEDIATELY.


MARKED	REVISION	DATE
A		

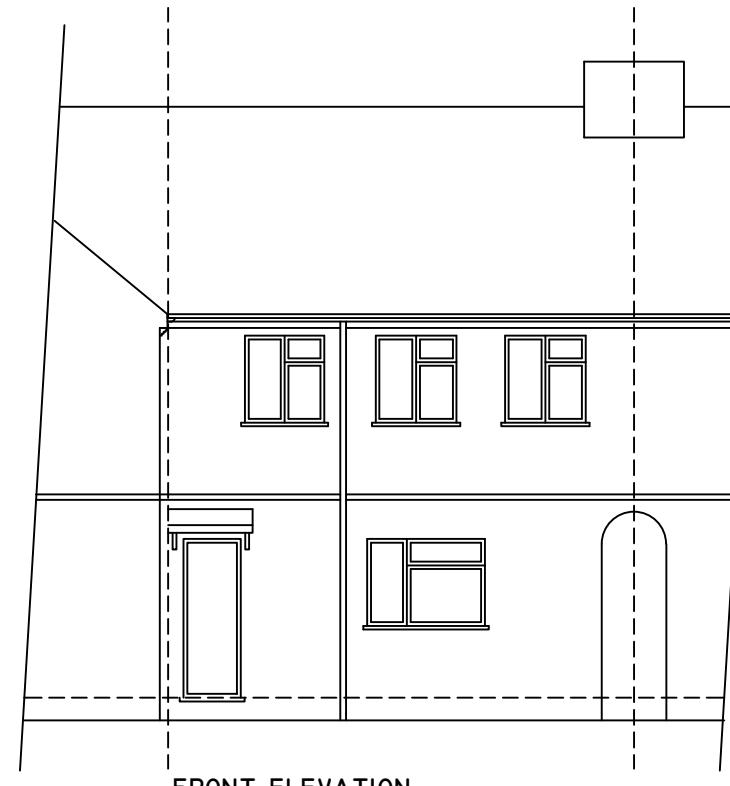


FRONT ELEVATION

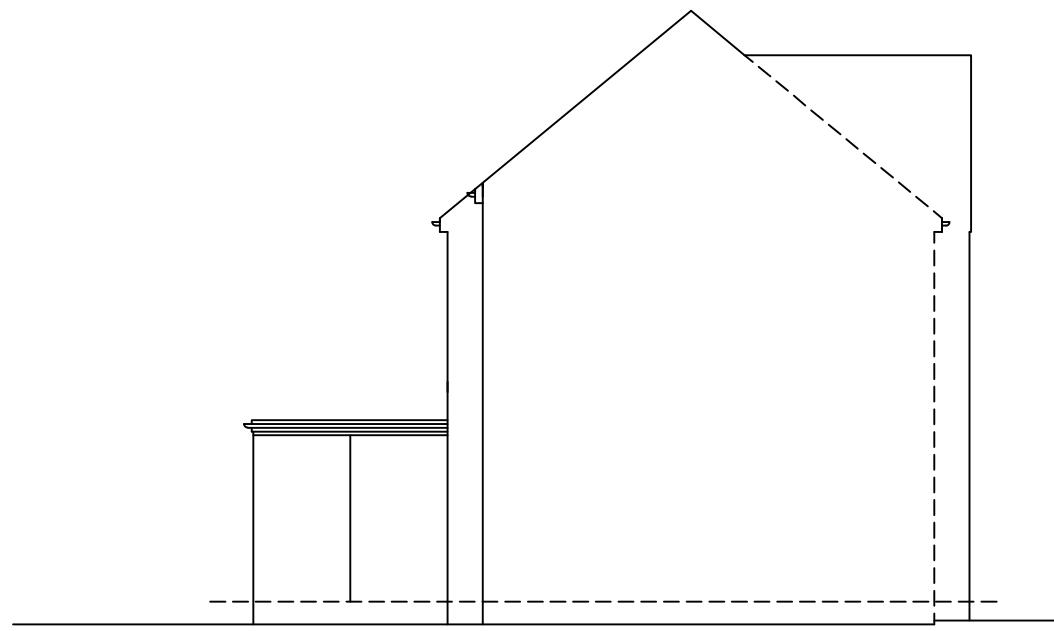

FLANK ELEVATION

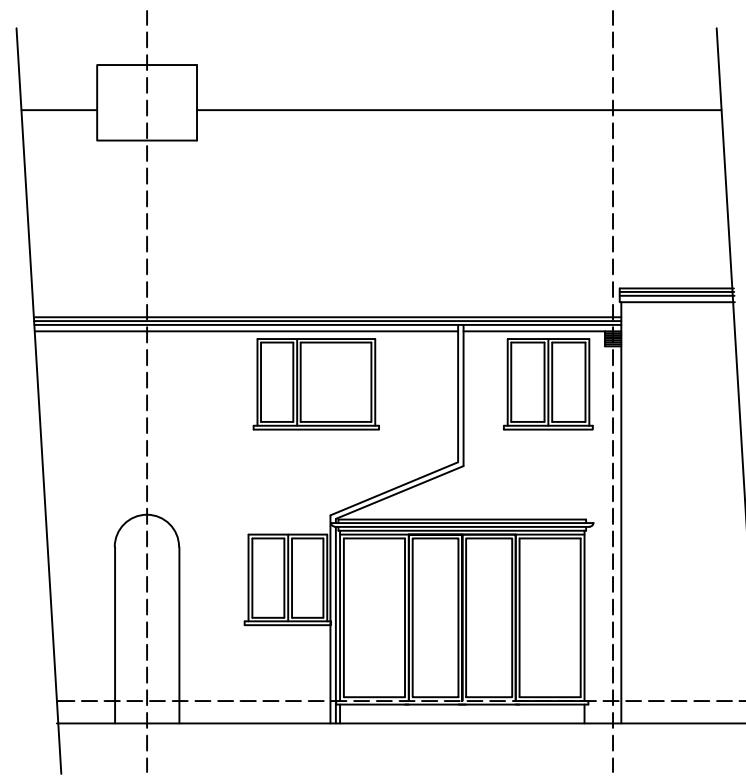


REAR ELEVATION

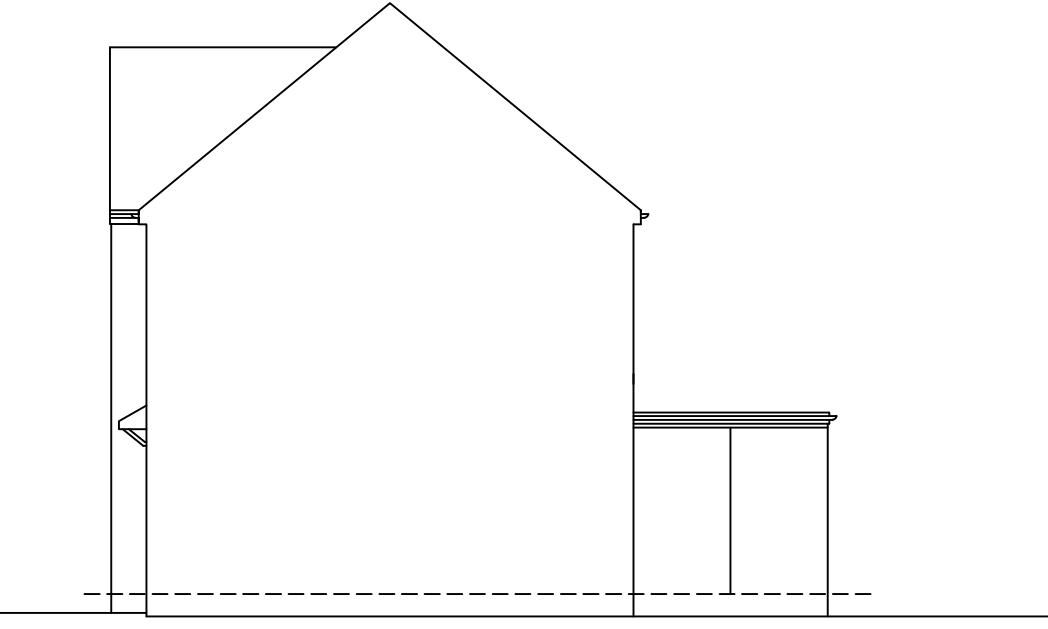

FLANK ELEVATION

0

10M

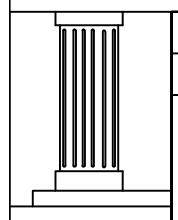

CHECKED: AUG 2024  
DRAWN: SCALE: 1:100

DRAWING TITLE:  
**EXISTING ELEVATIONS**

DRAWING NUMBER:

L4

PROJECT:  
**11 LIME AVENUE  
WEST DRAYTON  
UB7 8BN**

