



COPYRIGHT
DO NOT SCALE FROM THIS DRAWING. CONTRACTOR MUST CONFIRM SITE
DIMENSIONS BEFORE COMMENCEMENT OF WORK.
THIS DRAWING OR DESIGN IS THE COPYRIGHT AND MAY NOT BE
REPRODUCED WITHOUT WRITTEN CONSENT.
CONTRACTOR RESPONSIBLE FOR CORRECT SETTING OUT ON SITE. ANY
DISCREPANCIES TO BE NOTED TO THE DESIGNER IMMEDIATELY.


MARKED	REVISION	DATE
A		

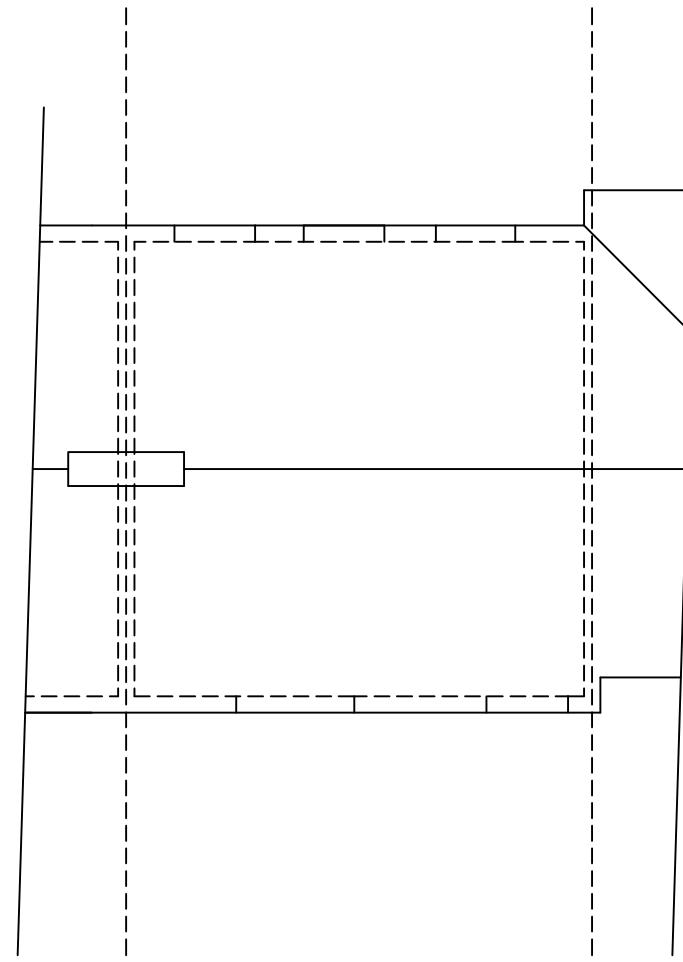

EXISTING ROOF PLAN

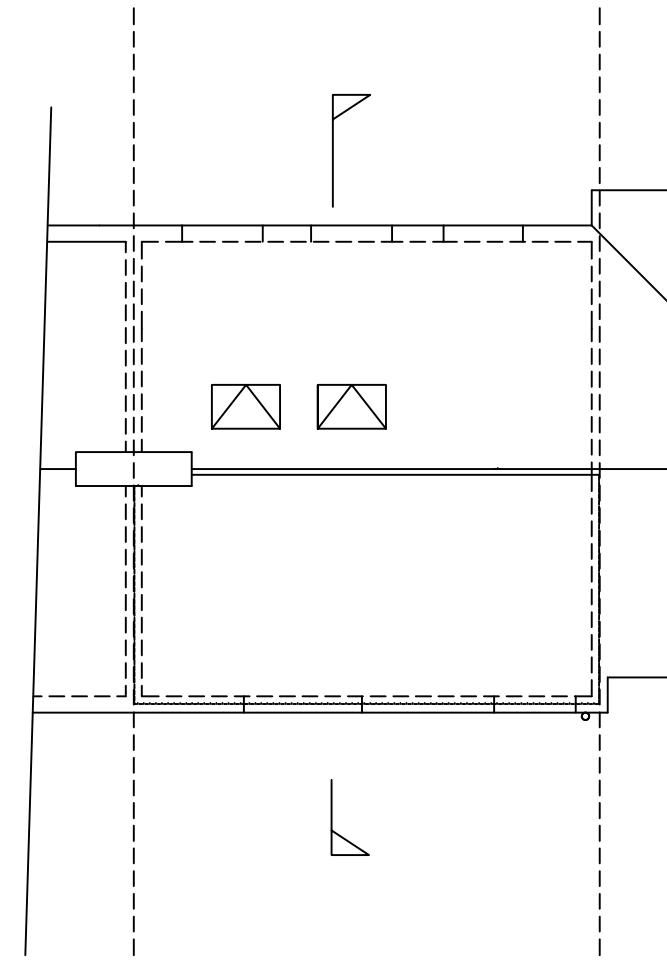

PROPOSED ROOF PLAN

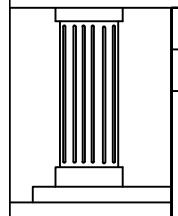

CHECKED:	DATE: AUG 2024
DRAWN:	SCALE: 1:100
DRAWING NUMBER:	L7

DRAWING TITLE:
EXISTING & PROPOSED ROOF
PLANS

PROJECT:
11 LIME AVENUE
WEST DRAYTON
UB7 8BN

