



COPYRIGHT DO NOT SCALE FROM THIS DRAWING. CONTRACTOR MUST CONFIRM SITE DIMENSIONS BEFORE COMMENCEMENT OF WORK. THIS DRAWING OR DESIGN IS THE COPYRIGHT AND MAY NOT BE REPRODUCED WITHOUT WRITTEN CONSENT. CONTRACTOR RESPONSIBLE FOR CORRECT SETTING OUT ON SITE. ANY DISCREPANCIES TO BE NOTED TO THE DESIGNER IMMEDIATELY.		
MARKED	REVISION	DATE
A		

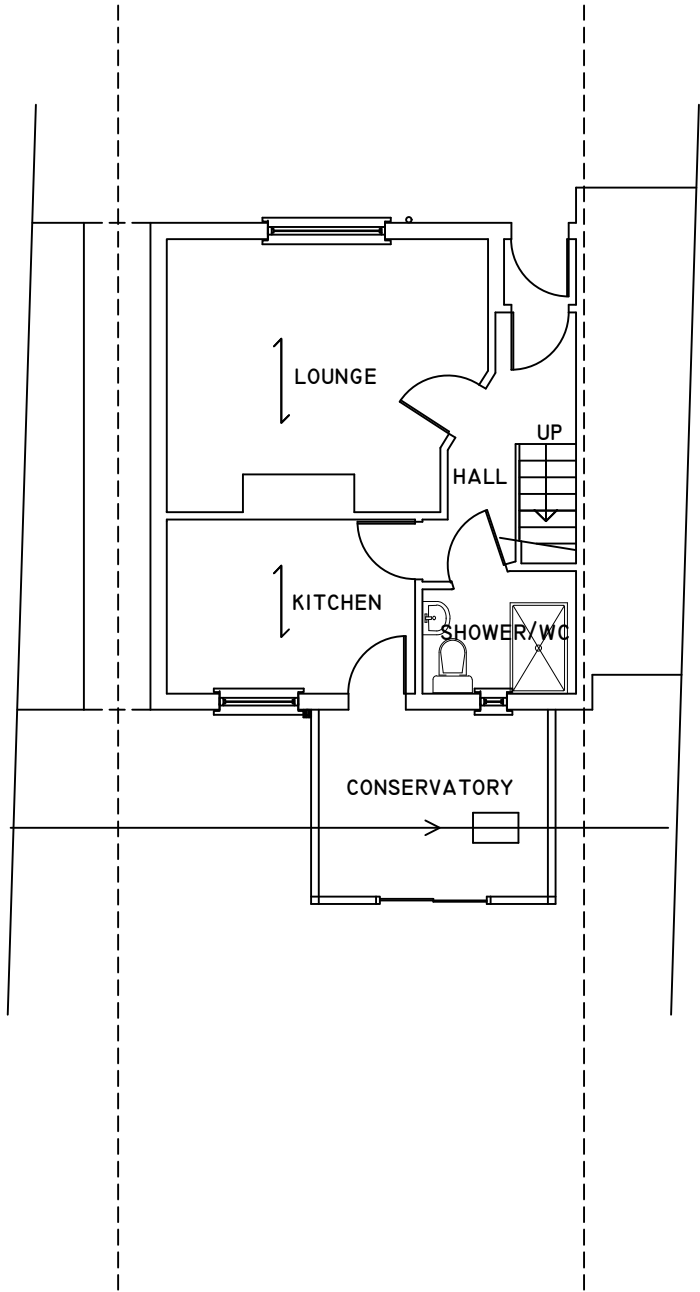



GROUND FLOOR PLAN

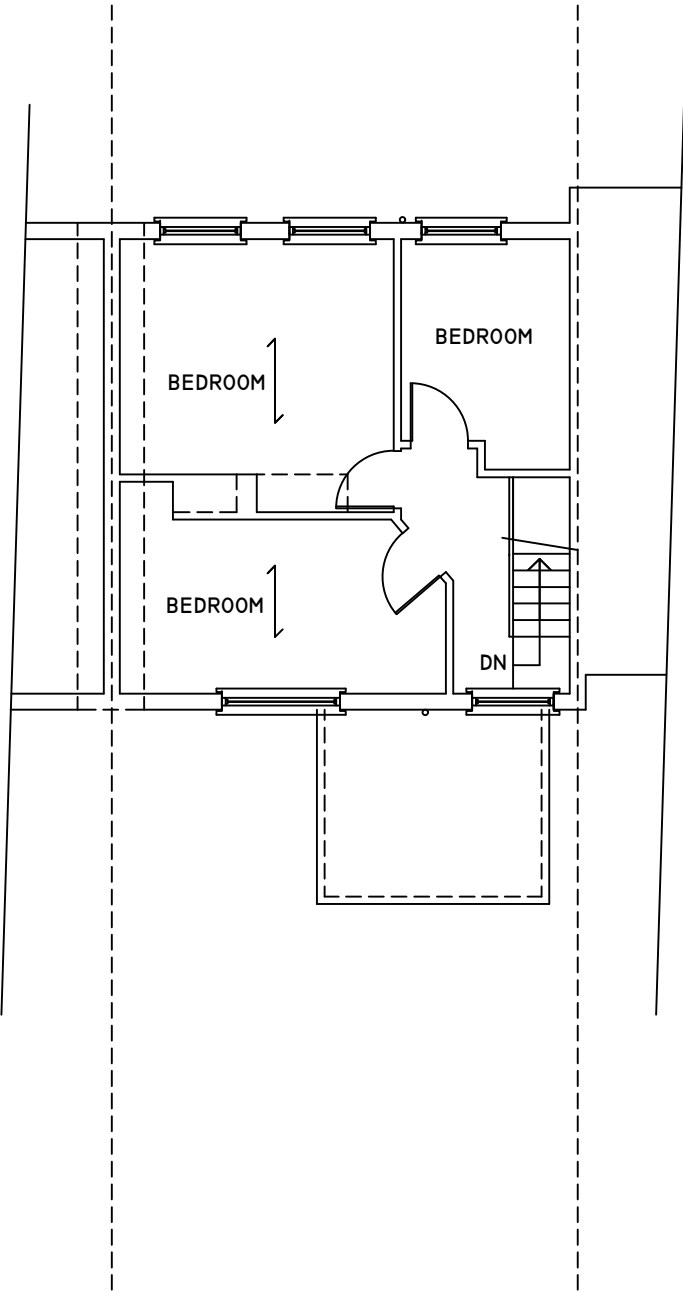

FIRST FLOOR PLAN

 

	CHECKED:	DATE: AUG 2024	DRAWING TITLE: EXISTING GROUND AND FIRST FLOOR PLANS	PROJECT: 11 LIME AVENUE WEST DRAYTON UB7 8BN	
	DRAWN:	SCALE: 1:100			
	DRAWING NUMBER: L8				