





FRONT ELEVATION AA
SCALE 1:100



FRONT ELEVATION BB
SCALE 1:100

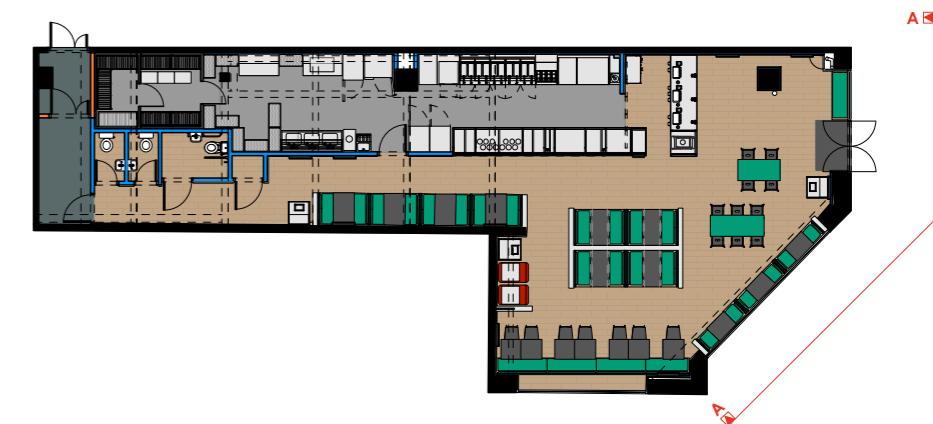

KEY PLAN
SCALE 1:250

 SIGNAGE:		(S3)	WINGSTOP MOTIF - 01no. reverse applied cut crystal etch vinyls applied to new shopfront top door glass, dims & positions tbc on site	NOTES :		(03)	NEW GLAZED ALUMINIUM SHOPFRONT, POWDERCOATED RAL 9005 JET BLACK	 CLIENT	PROPOSED SHOPFRONT			 DRAWING No. TD24/WS07/01.2	 REVISION NOTES
(S1)	(S2)			(S4)	(S5)	(01)	(02)	(04)	(05)	LOCATION	REVISION	DATE	SCALE
WINGSTOP SIGN - 01no 3200w 330h shown dimension and details tbc on site	OPENING HOURS - 01no. reverse applied cut white vinyls 400w 480h MOTIF & OPENING HOURS applied to new shopfront door glass	(S4)	FLAVOUR MANIFESTATION - 01no. black vinyl flavour text 3 high applied to glazing shown dimension tbc on site	(01)	NEW 700MM HIGH ALUMINIUM LOUVRES, POWDERCOATED RAL 9005 JET BLACK	(04)	HIGH LEVEL SHOPFRONT TO BE RETAINED	(05)	EXISTING SHOPFRONT TO BE RETAINED POWDERCOATED RAL 9005 JET BLACK	THE CHIMES, UXBRIDGE High Street, UB8 Unit HS4 Ground Floor	.	31.07.24	1:50@A1 1:100@A3
SHOPFRONT MANIFESTATIONS -11no. reverse applied cut crystal etch vinyls 125h WINGS FRIES SIDES REPEAT, applied to existing shopfront windows as shown	SHOPFRONT MANIFESTATIONS -11no. reverse applied cut white vinyls 400w 480h MOTIF & OPENING HOURS applied to new shopfront door glass	(S5)	SIGNAGE PANEL (SIGNAGE SUBJECT TO SEPARATE ADVERTISING CONSENT)	(02)									

The design content has been based on original dwg files provided by wingstop uk lemon pepper holdings ltd. The design is limited for their use, all dims to be confirmed on site no site survey has been undertaken by tanner. structural works tbc by structural engineer. all elements to comply with statutory requirements.

Tanner Design Limited
Marcar House 13 Parkshot Richmond Surrey TW9 2RG
tel. 07974 324216 email. studio@tannerdesign.co.uk
www.tannerdesign.co.uk

TANNER