



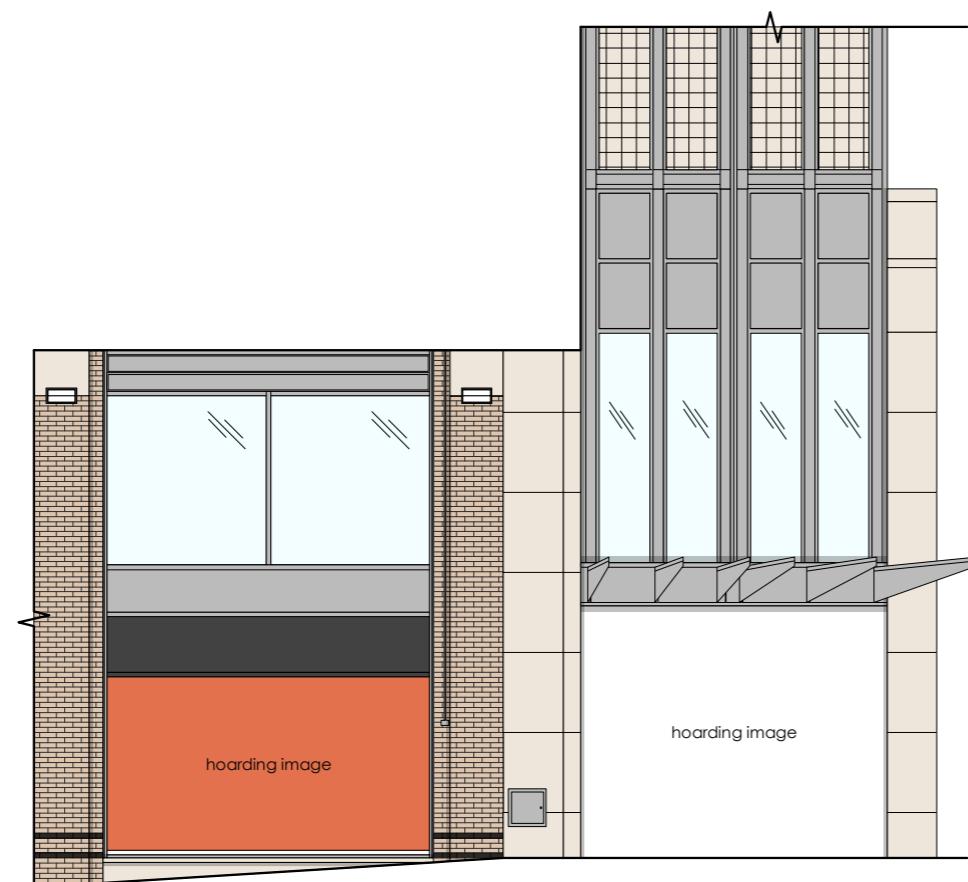

FRONT ELEVATION AA
SCALE 1:100



FRONT ELEVATION BB
SCALE 1:100

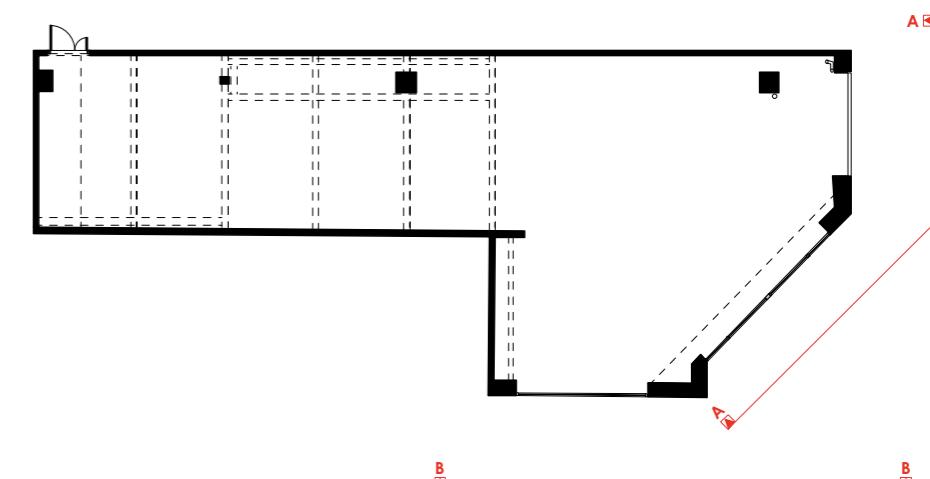

KEY PLAN
SCALE 1:250



CLIENT
THE CHIMES, UXBRIDGE
High Street, UB8 Unit HS4 Ground Floor

TITLE
EXISTING SHOPFRONT

DRAWING No.
TD24/WS07/EX02.2

REVISION
DATE
31.07.24
SCALE
1:50@A1
1:100@A3

0 1M 2M 3M

The design content has been based on original dwg files provided by wingstop uk lemon pepper holdings ltd. The design is limited for their use, all plans to be confirmed on site no site survey has been undertaken by tanner. structural works tbc by structural engineer. all elements to comply with statutory requirements.

Tanner Design Limited
Marcar House 13 Parkshot Richmond Surrey TW9 2RG
tel. 07974 324216 email. studio@tannerdesign.co.uk
www.tannerdesign.co.uk

TANNER