




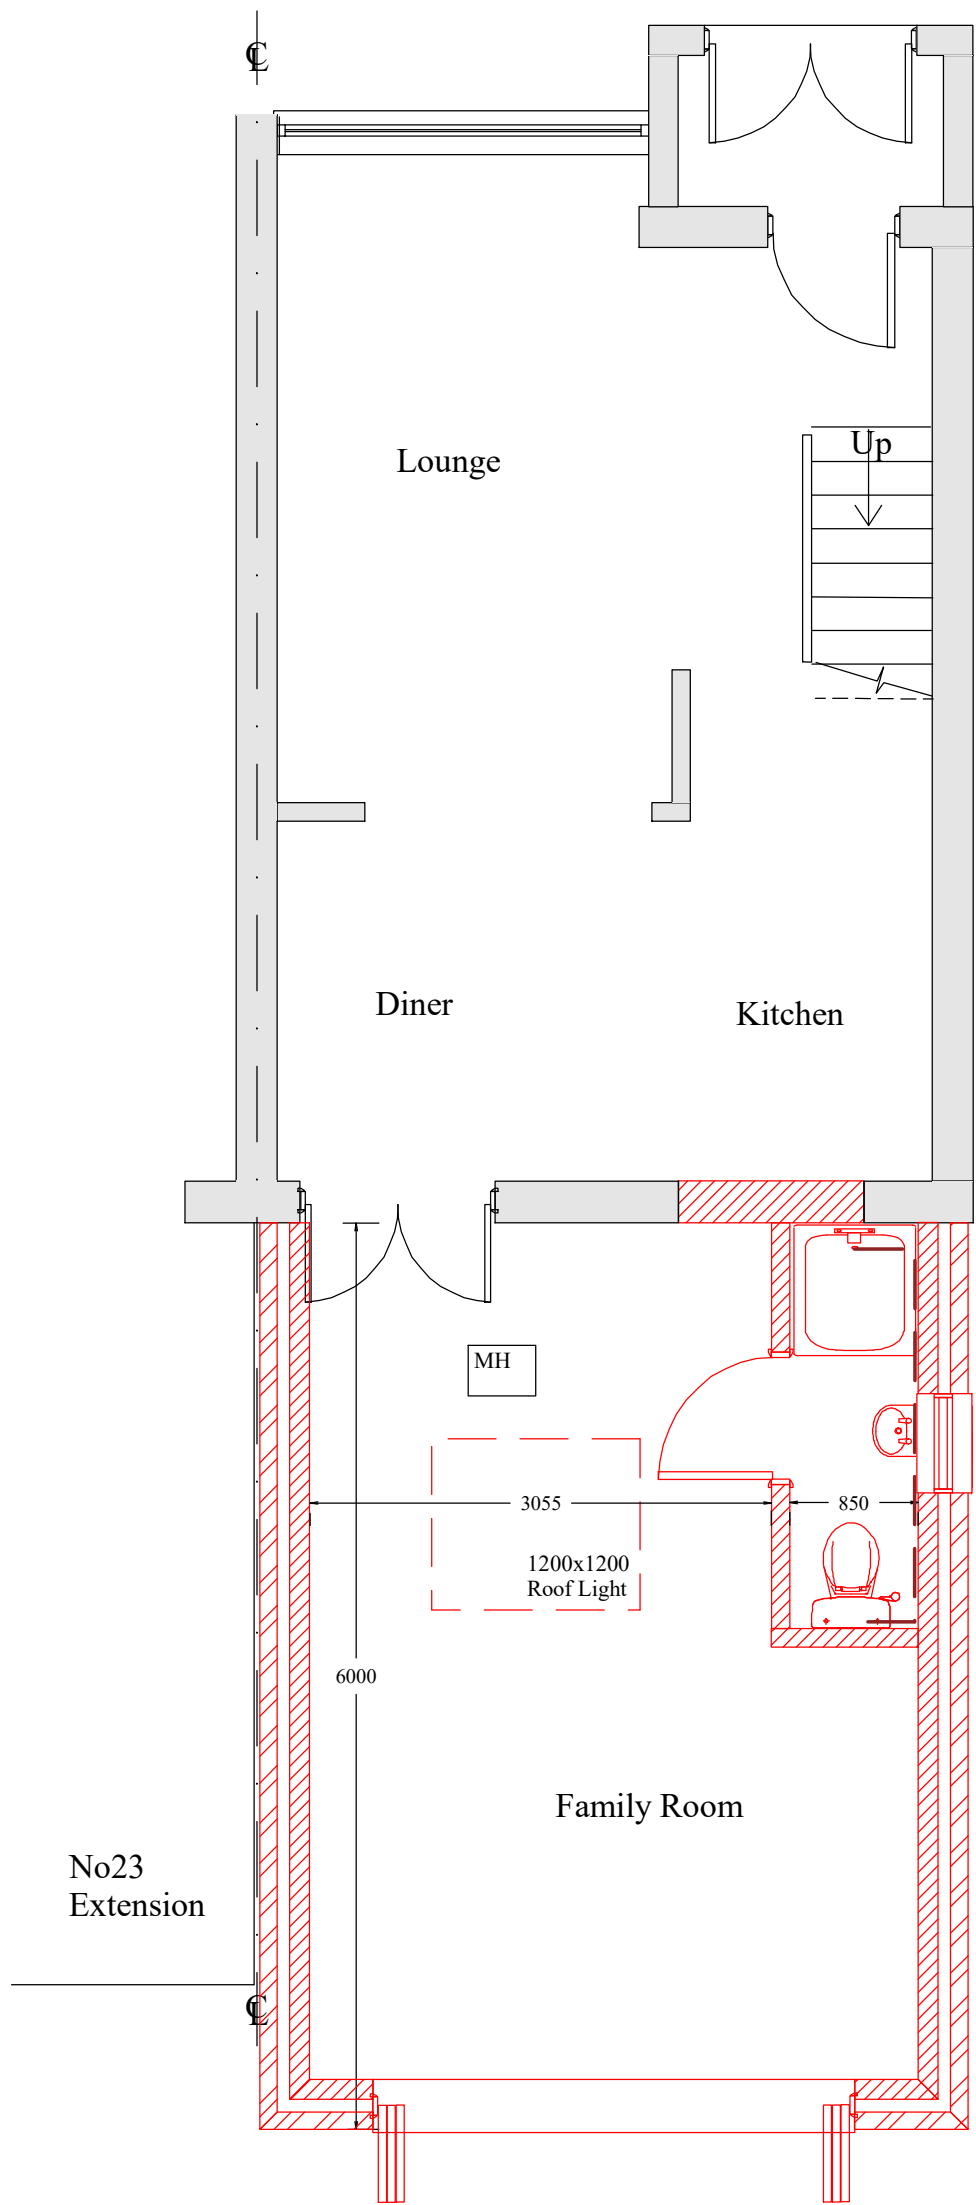


PROPOSED GROUND FLOOR PLAN

 


EXISTING SIDE ELEVATION

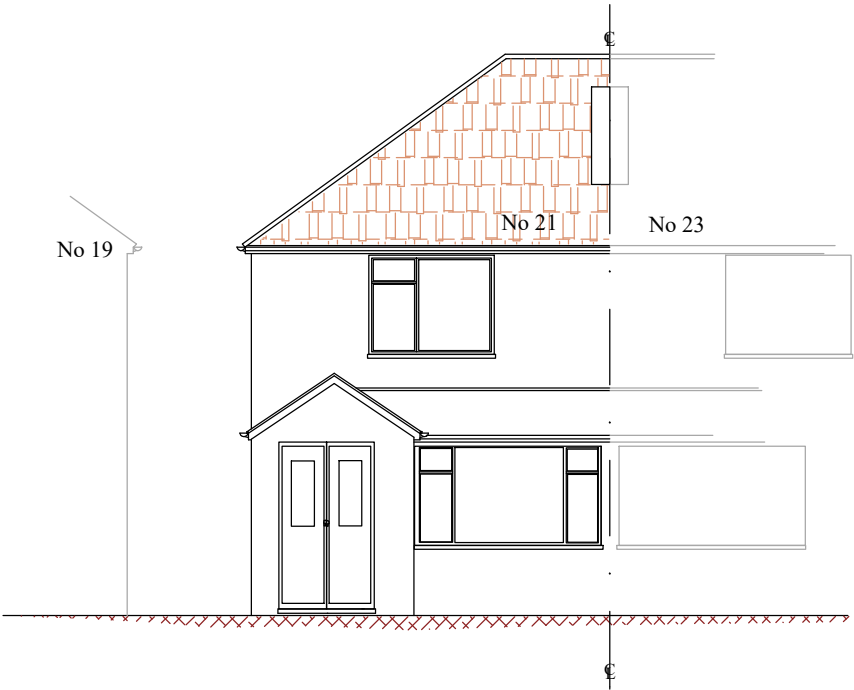


EXISTING FRONT ELEVATION

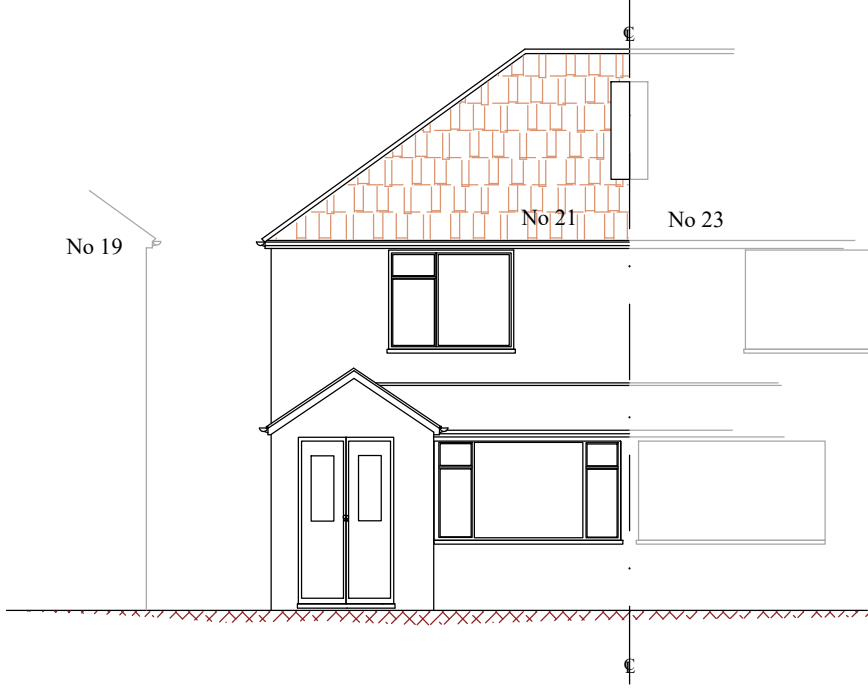



PROPOSED FRONT ELEVATION

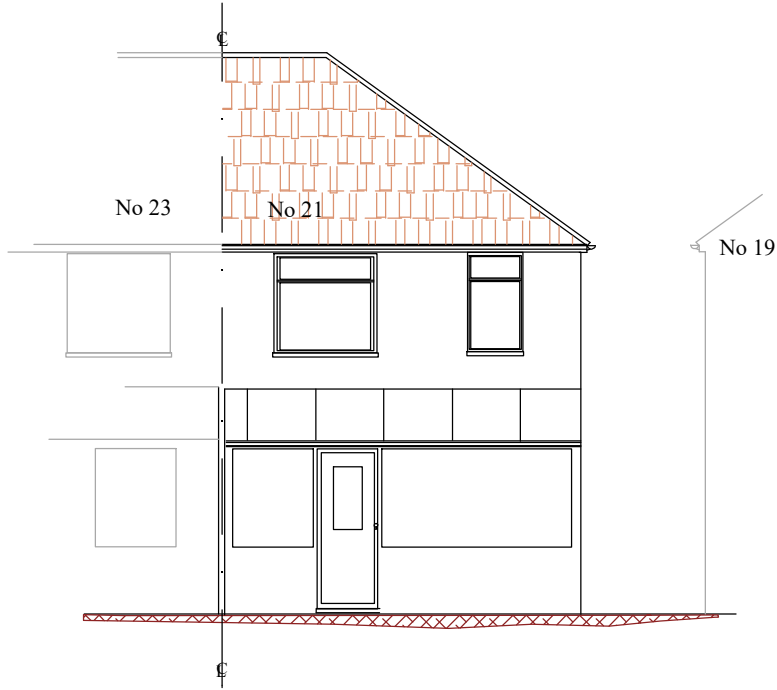

EXISTING REAR ELEVATION

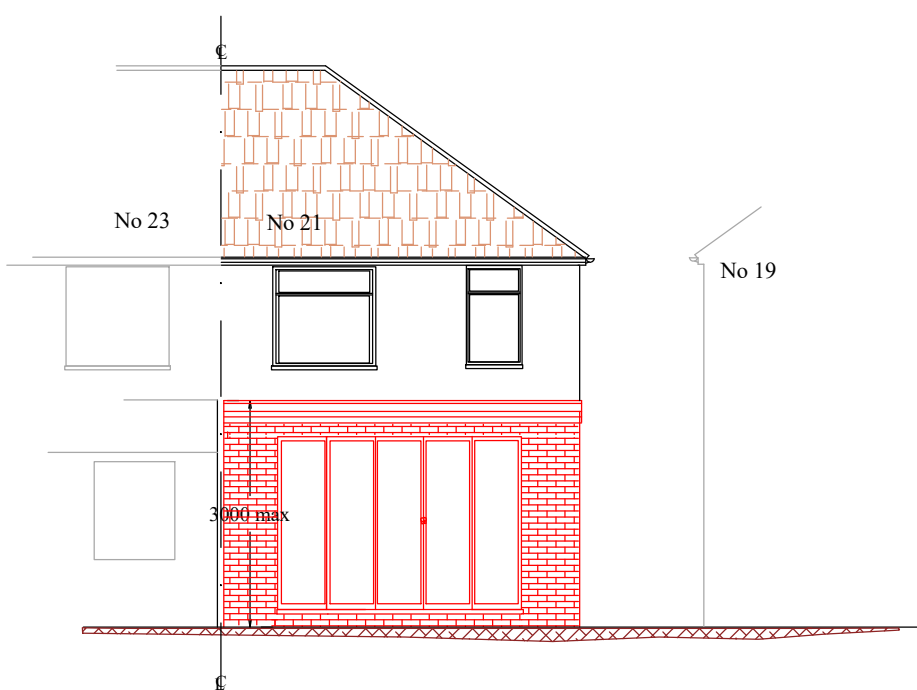

PROPOSED REAR ELEVATION

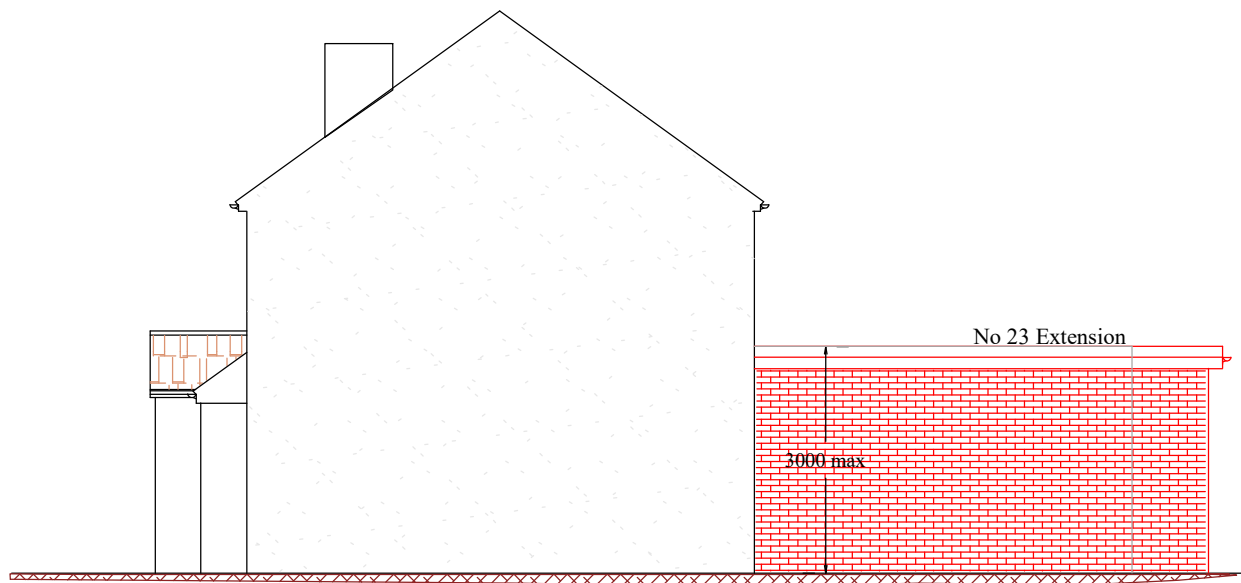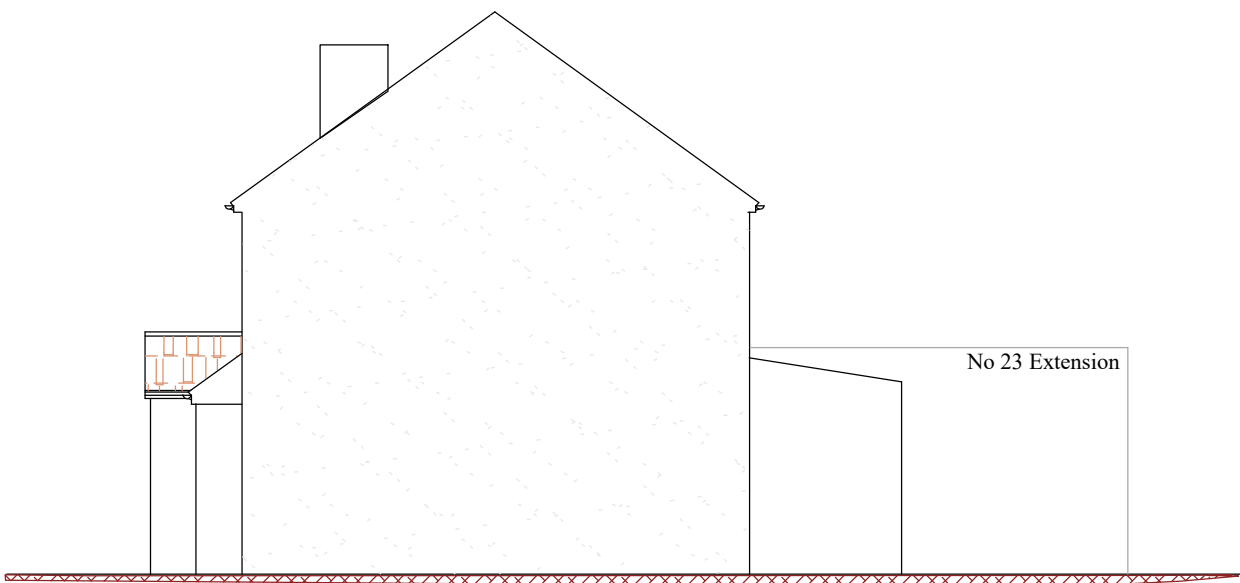

PROPOSED SIDE ELEVATION

Notes;
1 Refer drawing No P2101 for Notes

Revision	Planning Drawing	Description	Date

Project; 21 Woodrow Avenue
Hayes, UB4 8QJ

Project Title;
Single Storey Rear Extension

Drawing No; P2102 Revision;

Date; July 2024 Drawn by; AS

Scale; 1/50,100 @A2 Chkd by; MK

Line Design Ltd
17A King Edward Road
Ruislip, Middlesex,
HA4 7AE
Tel: 07904 579357,
email: linedesign20@gmail.com