
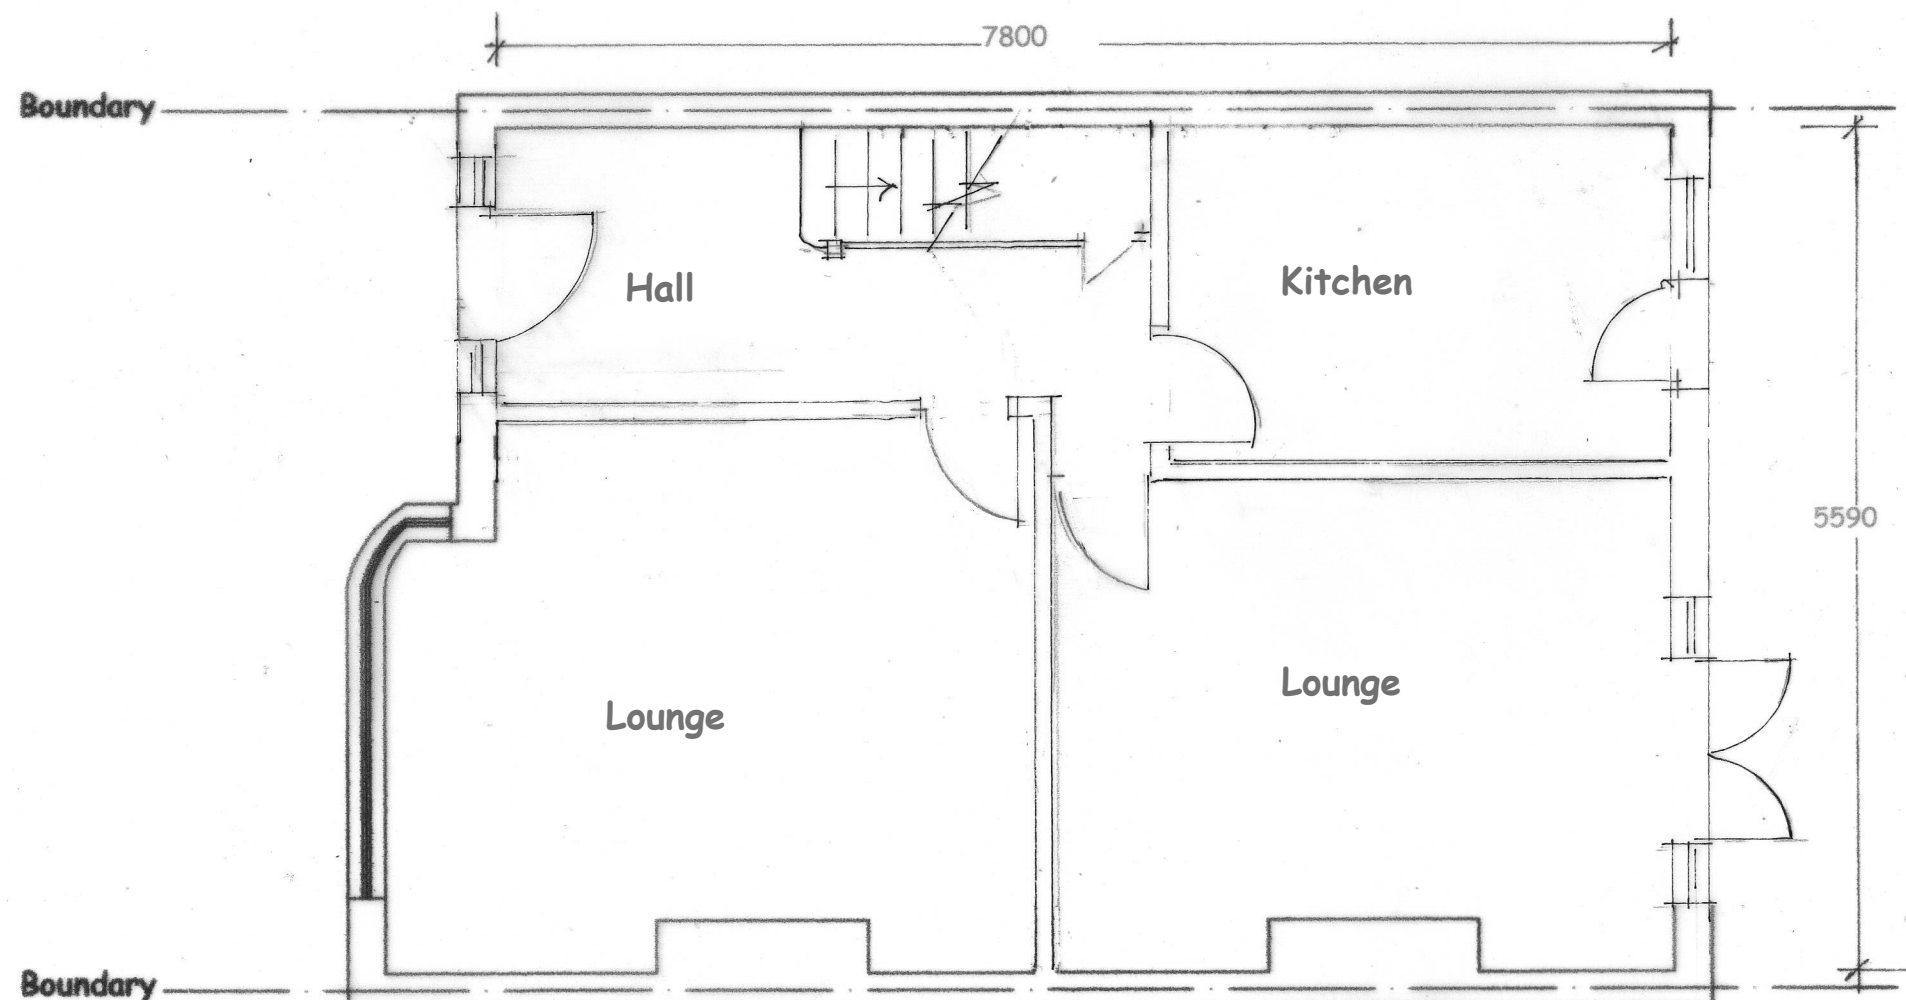


 

Existing Ground Floor Plan

Notes

1. All measurements in millimeters

396 VICTORIA ROAD RUISLIP HA4 0EH
Proposed Single Storey 4m Rear Extension

Drg No -VT-R-01
Scale- 1:50@A3
Date 05 Aug 2024

PRIOR APPROVAL