
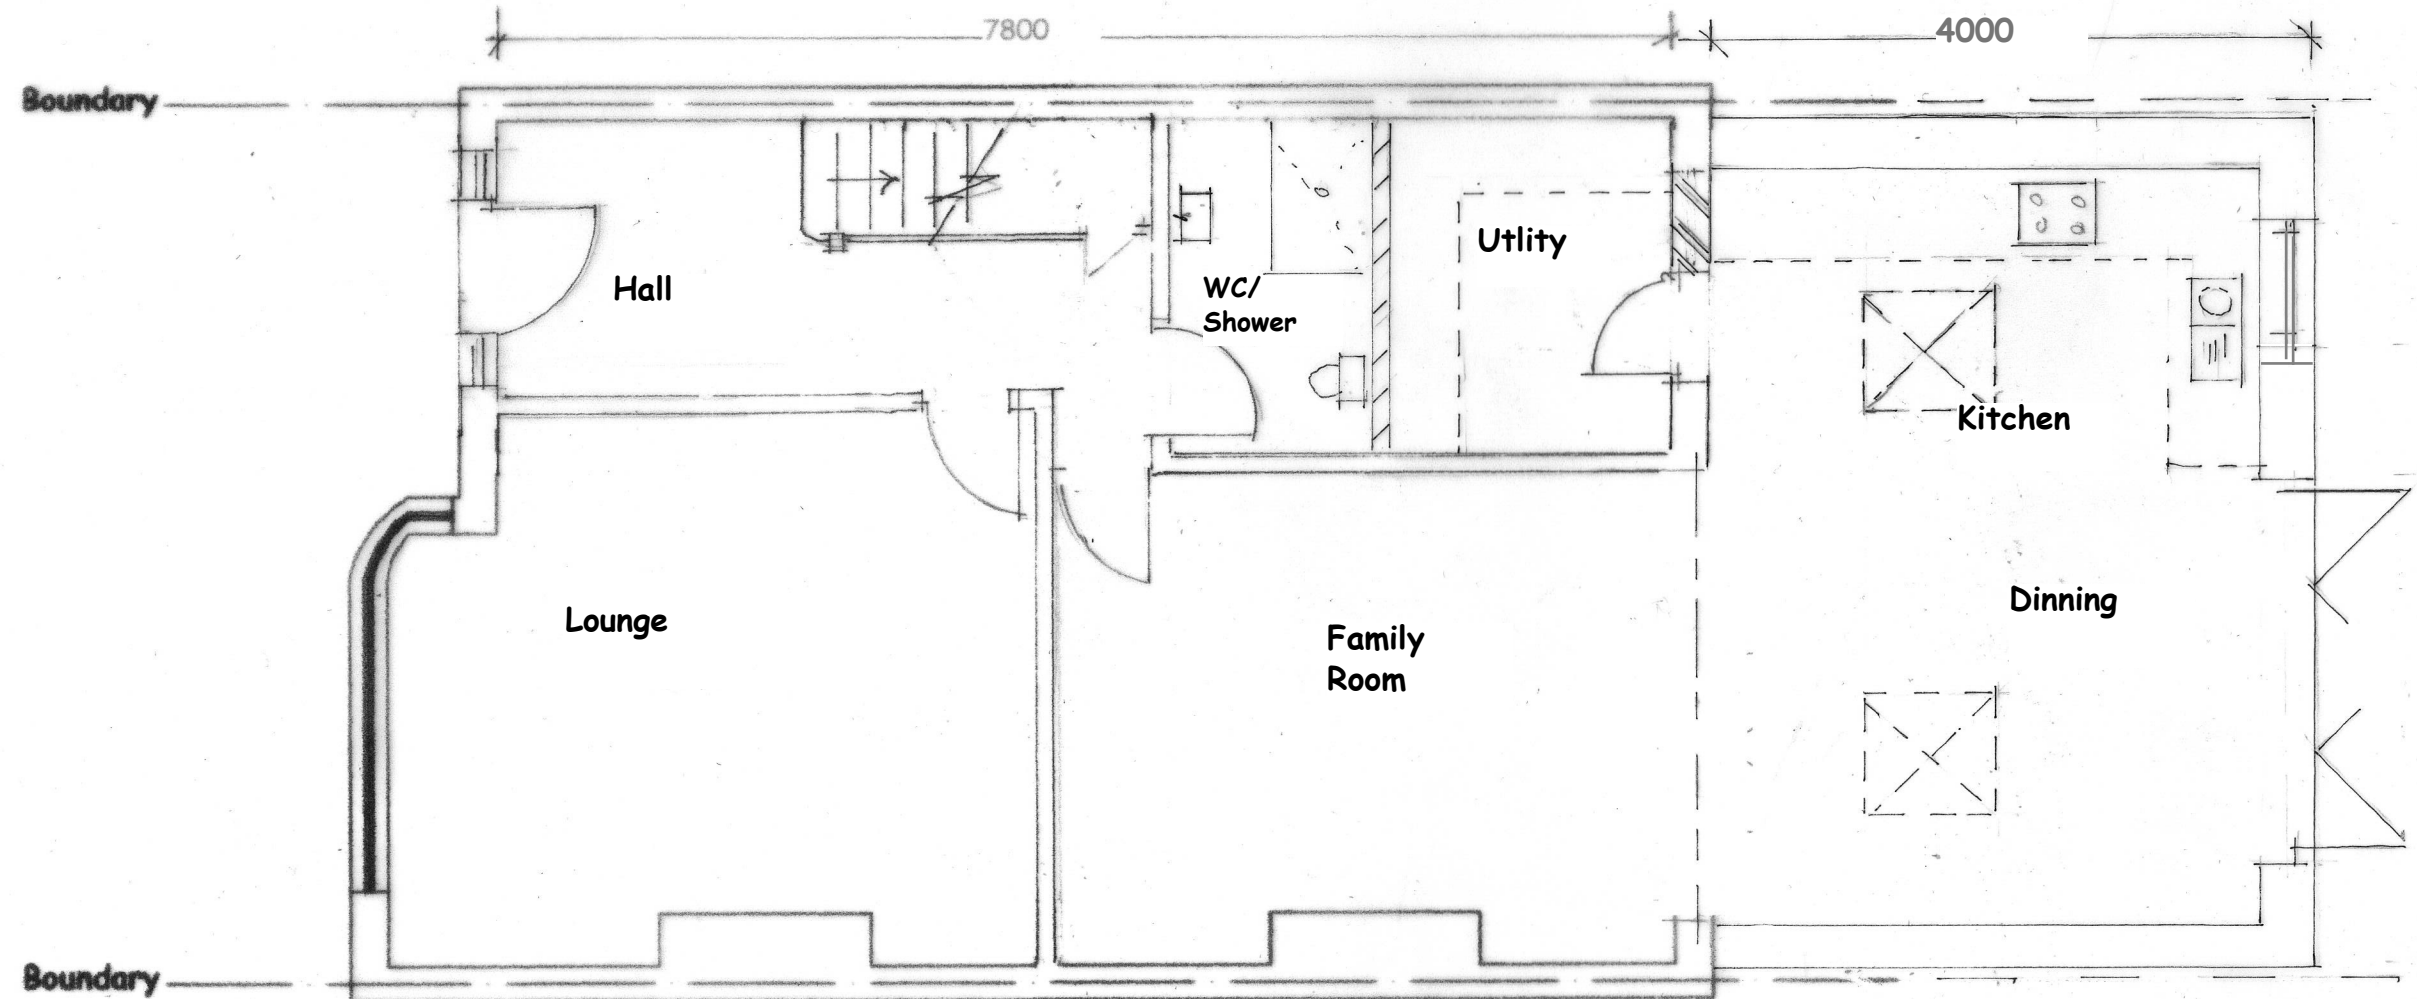


 

Proposed Ground Floor Plan

Notes

1. All measurments in millimeters
2. Proposed roof to be flat roof with 1in 40 fall
3. Eaves Height=3.0m from Ground level
4. All materials used on all exterior work to be of a similiar appearnce to those used in the construction of the exterior of the existing house

396 VICTORIA ROAD RUISLIP HA4 0EH
Proposed Single Storey 4m Rear Extension

Drg No -VT-R-02
 Scale- 1:50@A3
 Date 05 Aug 2024

PRIOR APPROVAL