


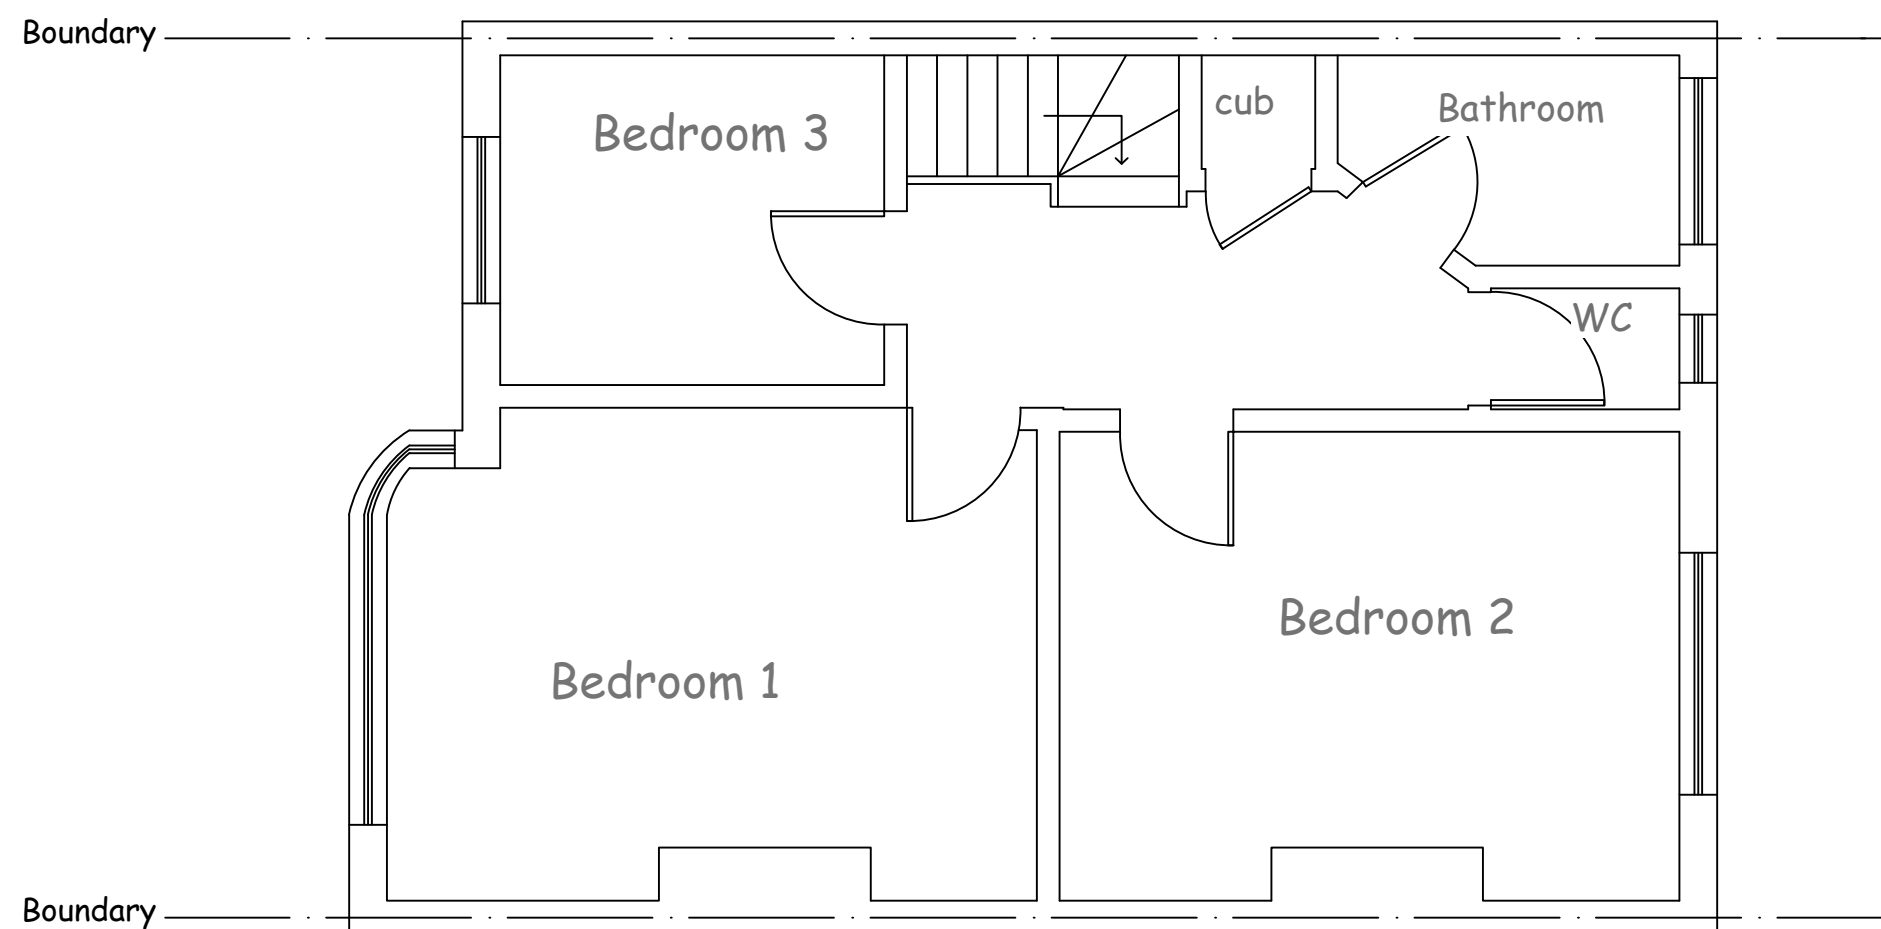

Existing First Floor Plan

CERTIFICATE
APPLICATION

396 VICTORIA ROAD
RUISLIP HA4 0EH
Proposed Loft Conversion
Drg No -VT-L-01
Scale- 1:50@A3
Date 5 Aug 2024