


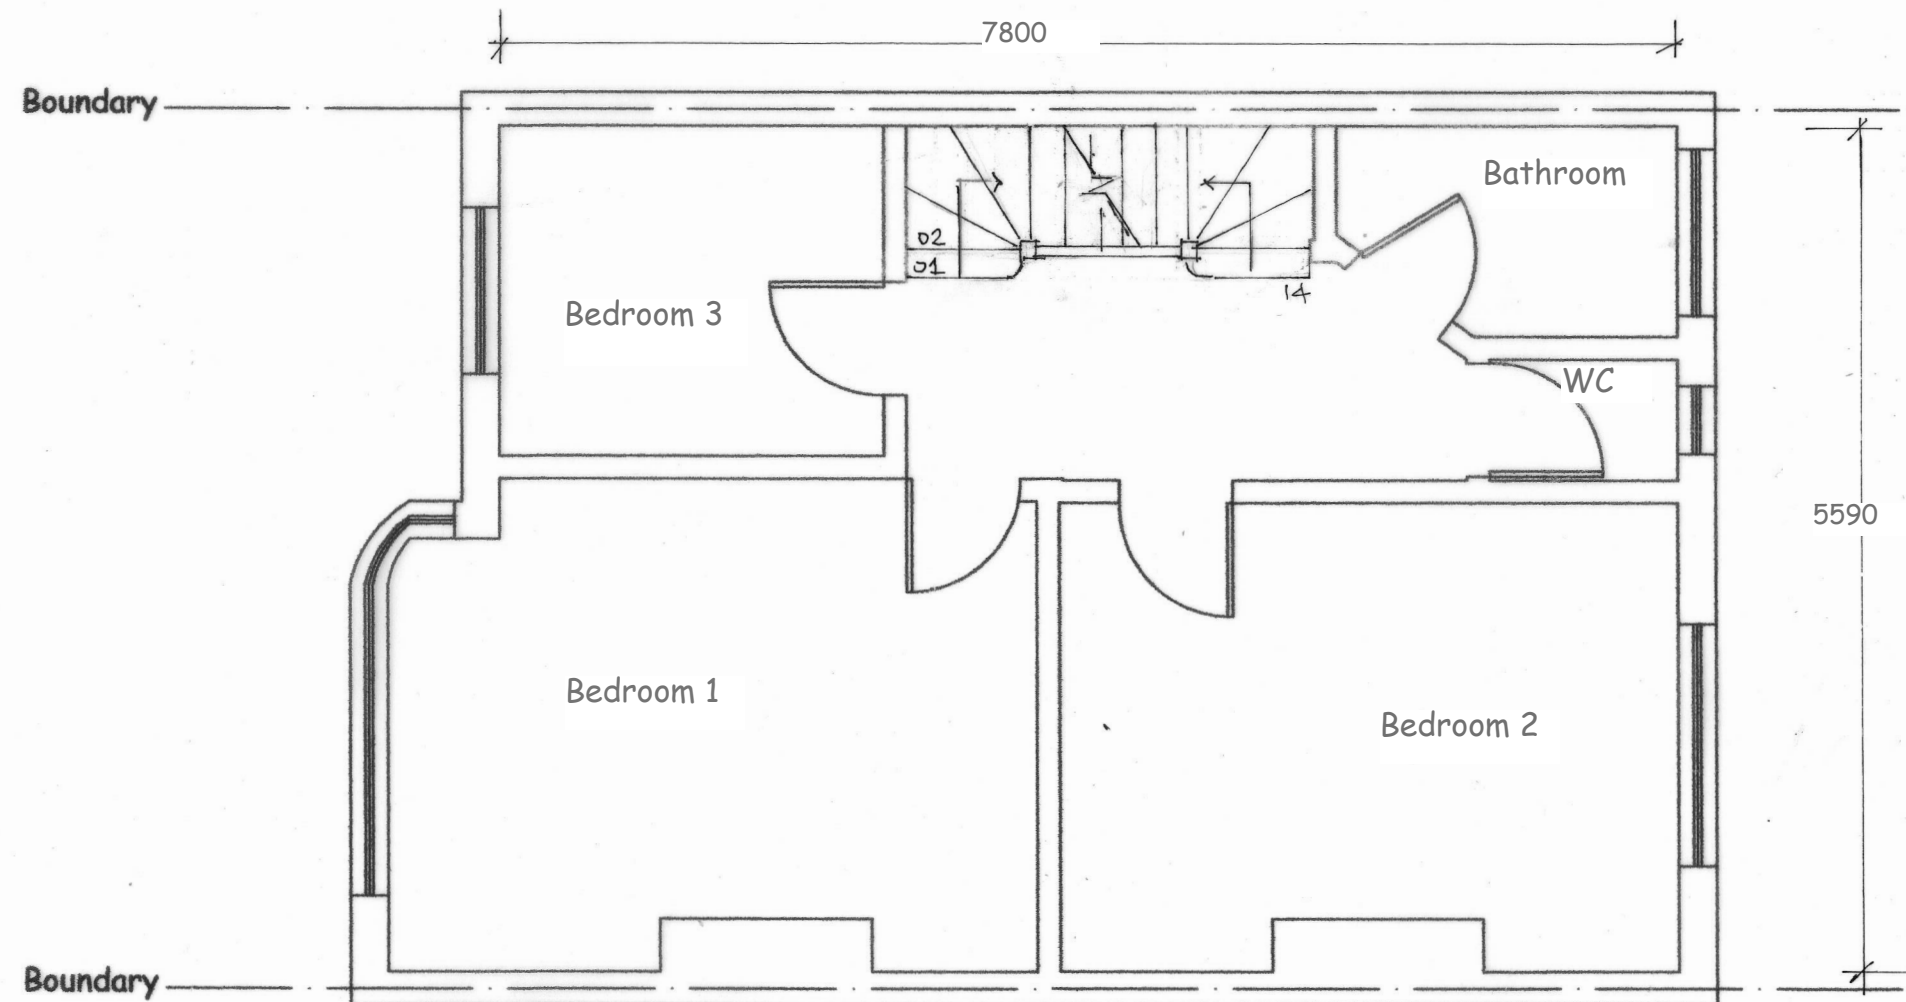

Proposed First Floor Plan

396 VICTORIA ROAD RUISLIP
HA4 0EH

Proposed Loft Conversion

Drg No -VT-L-02

Scale- 1:50@A3

Date 10 July 2024