


0m 1m 2m 3m 4m

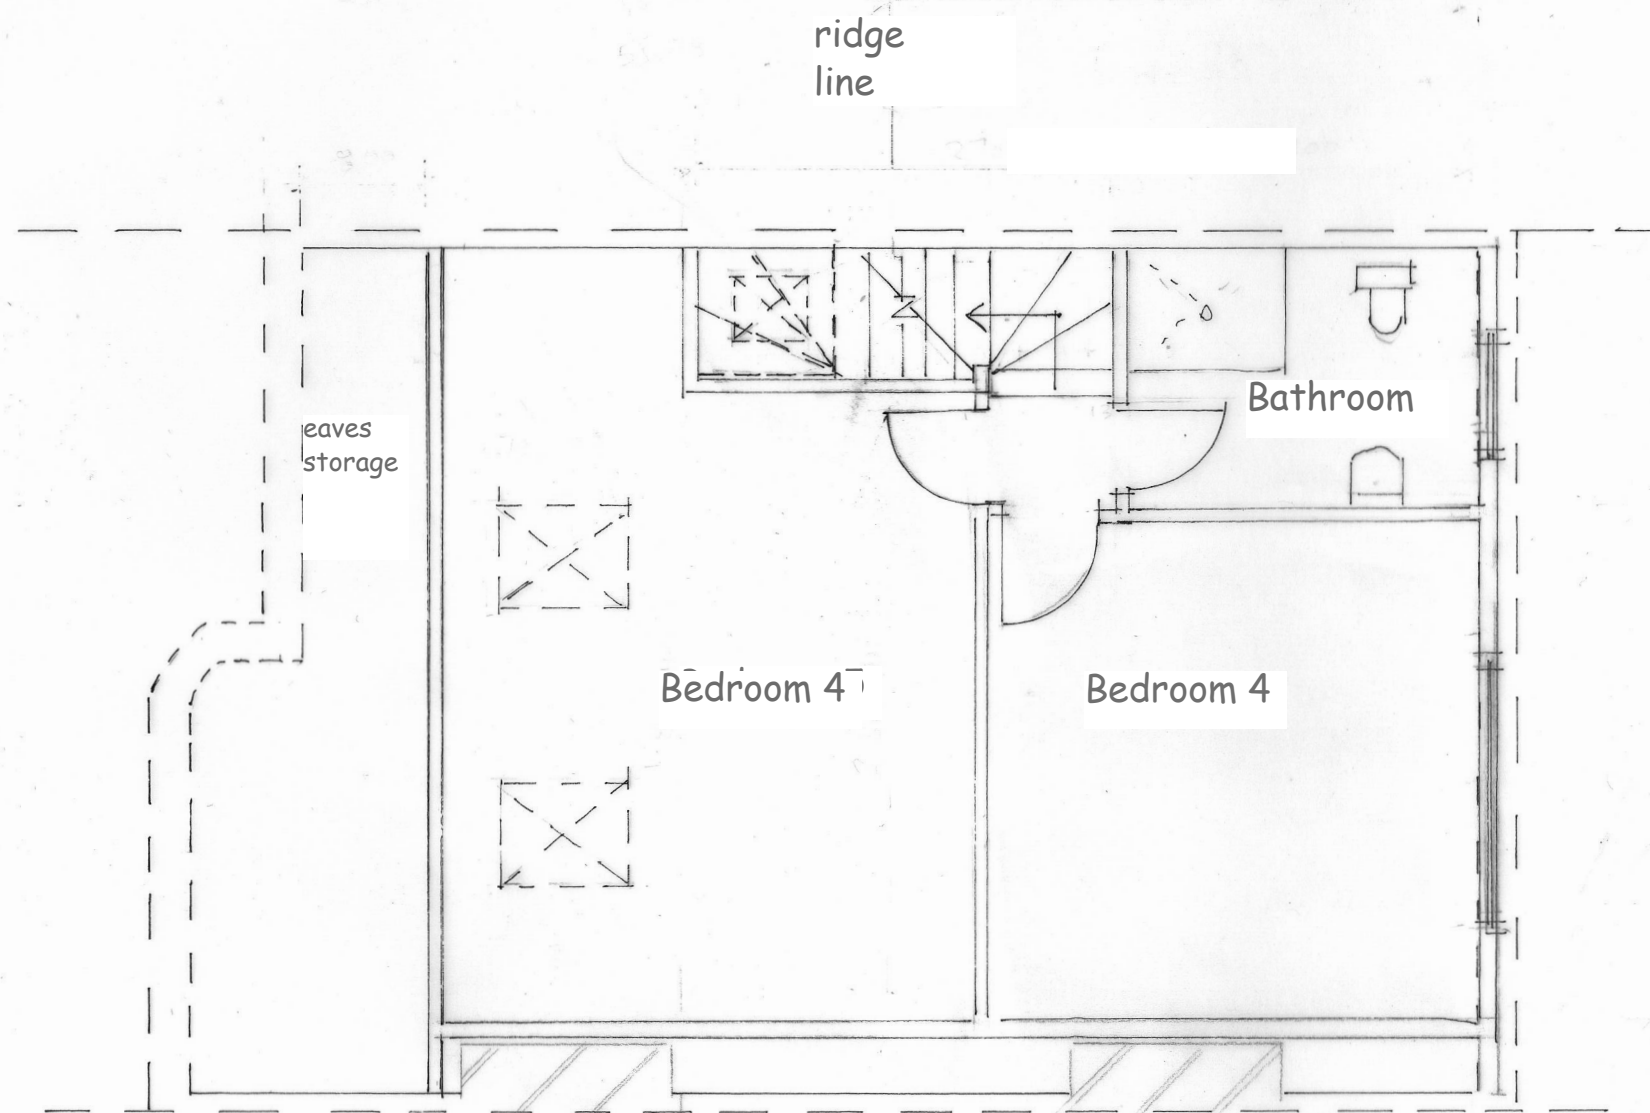

Proposed Second Floor Plan

CERTIFICATE
APPLICATION

396 VICTORIA ROAD RUISLIP
HA4 0EH

Proposed Loft Conversion

Drg No -VT-L-03

Scale- 1:50@A3

Date 5 Aug 2024