



NOTES:
1. All dimensions are in mm unless noted otherwise.
2. All new materials used to match existing materials

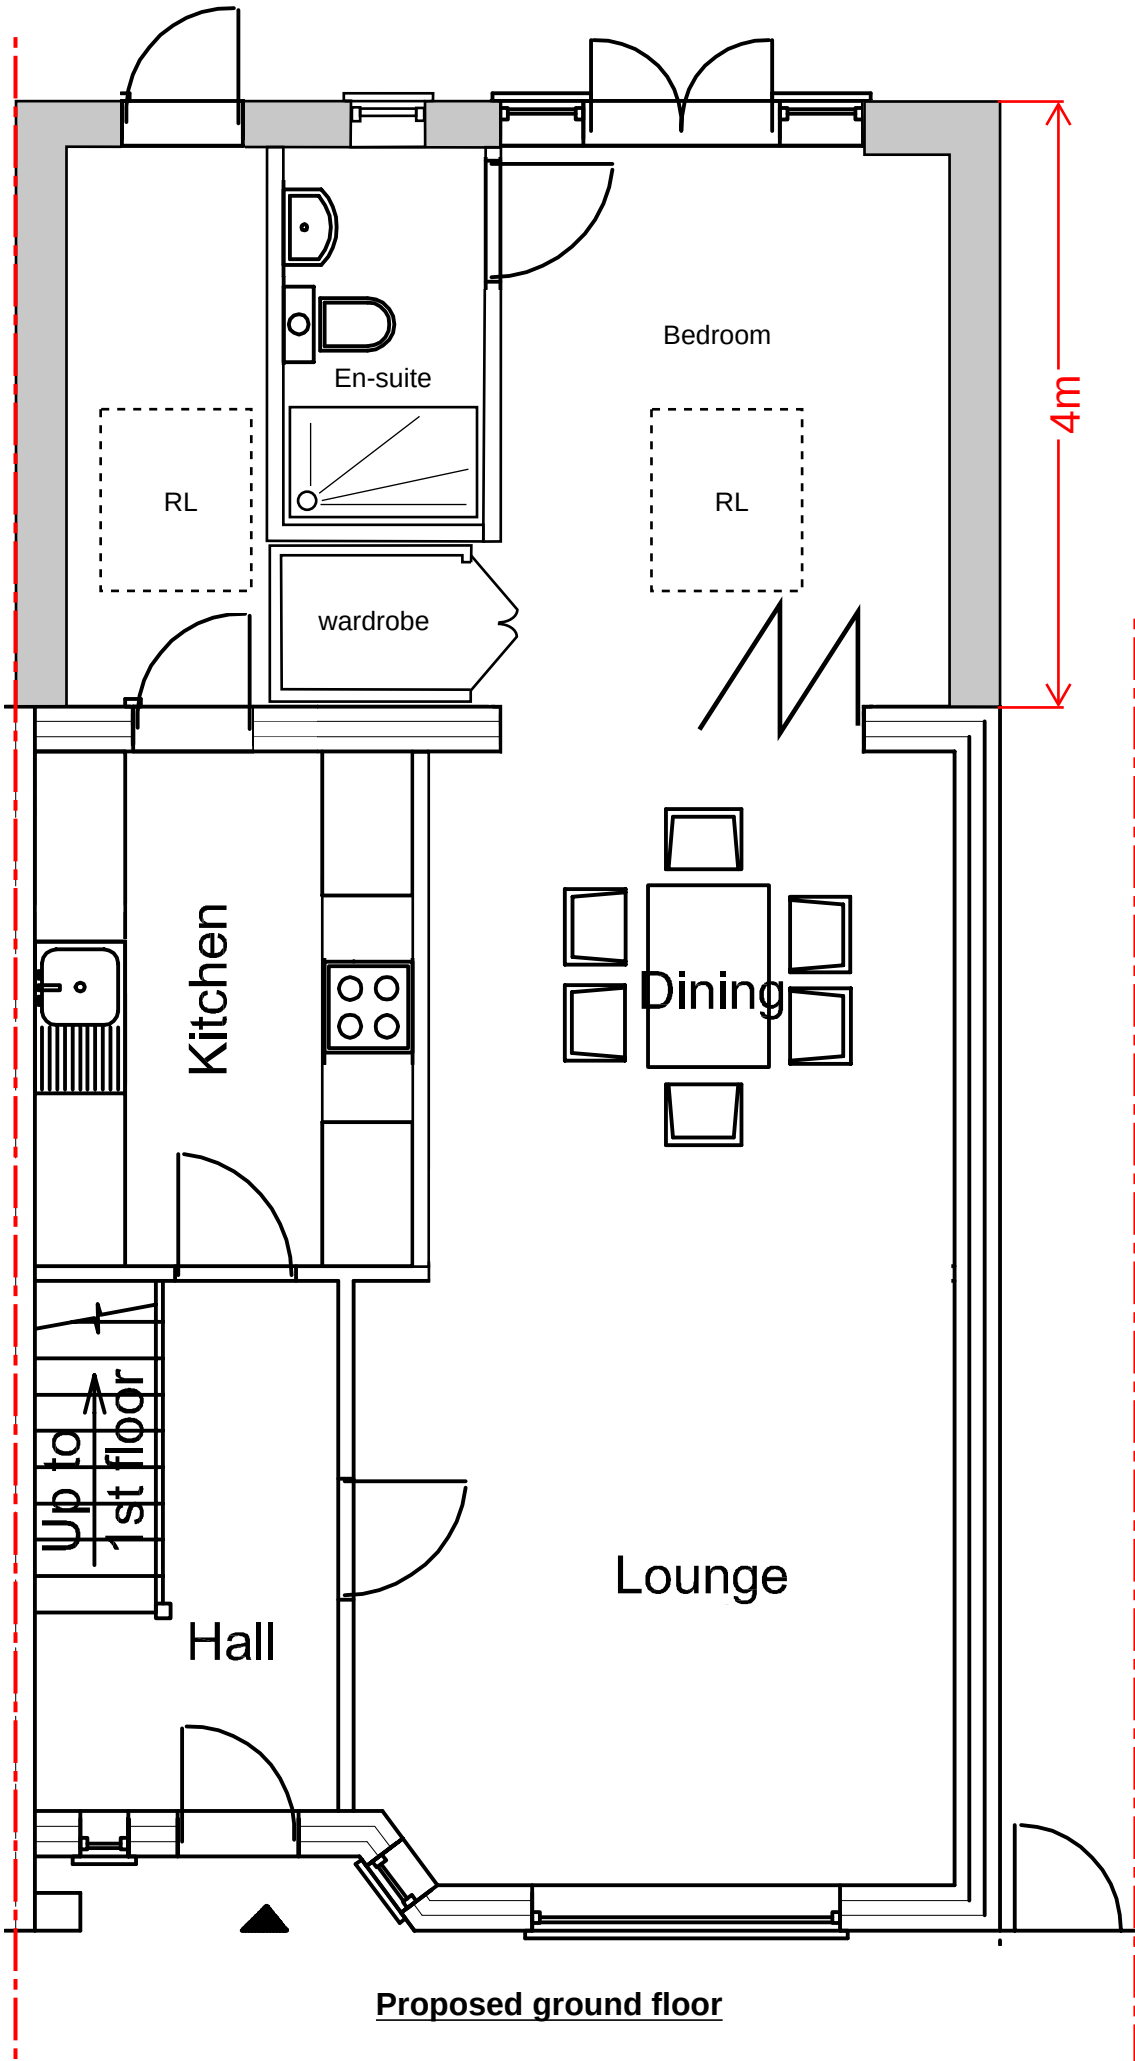


Proposed ground floor

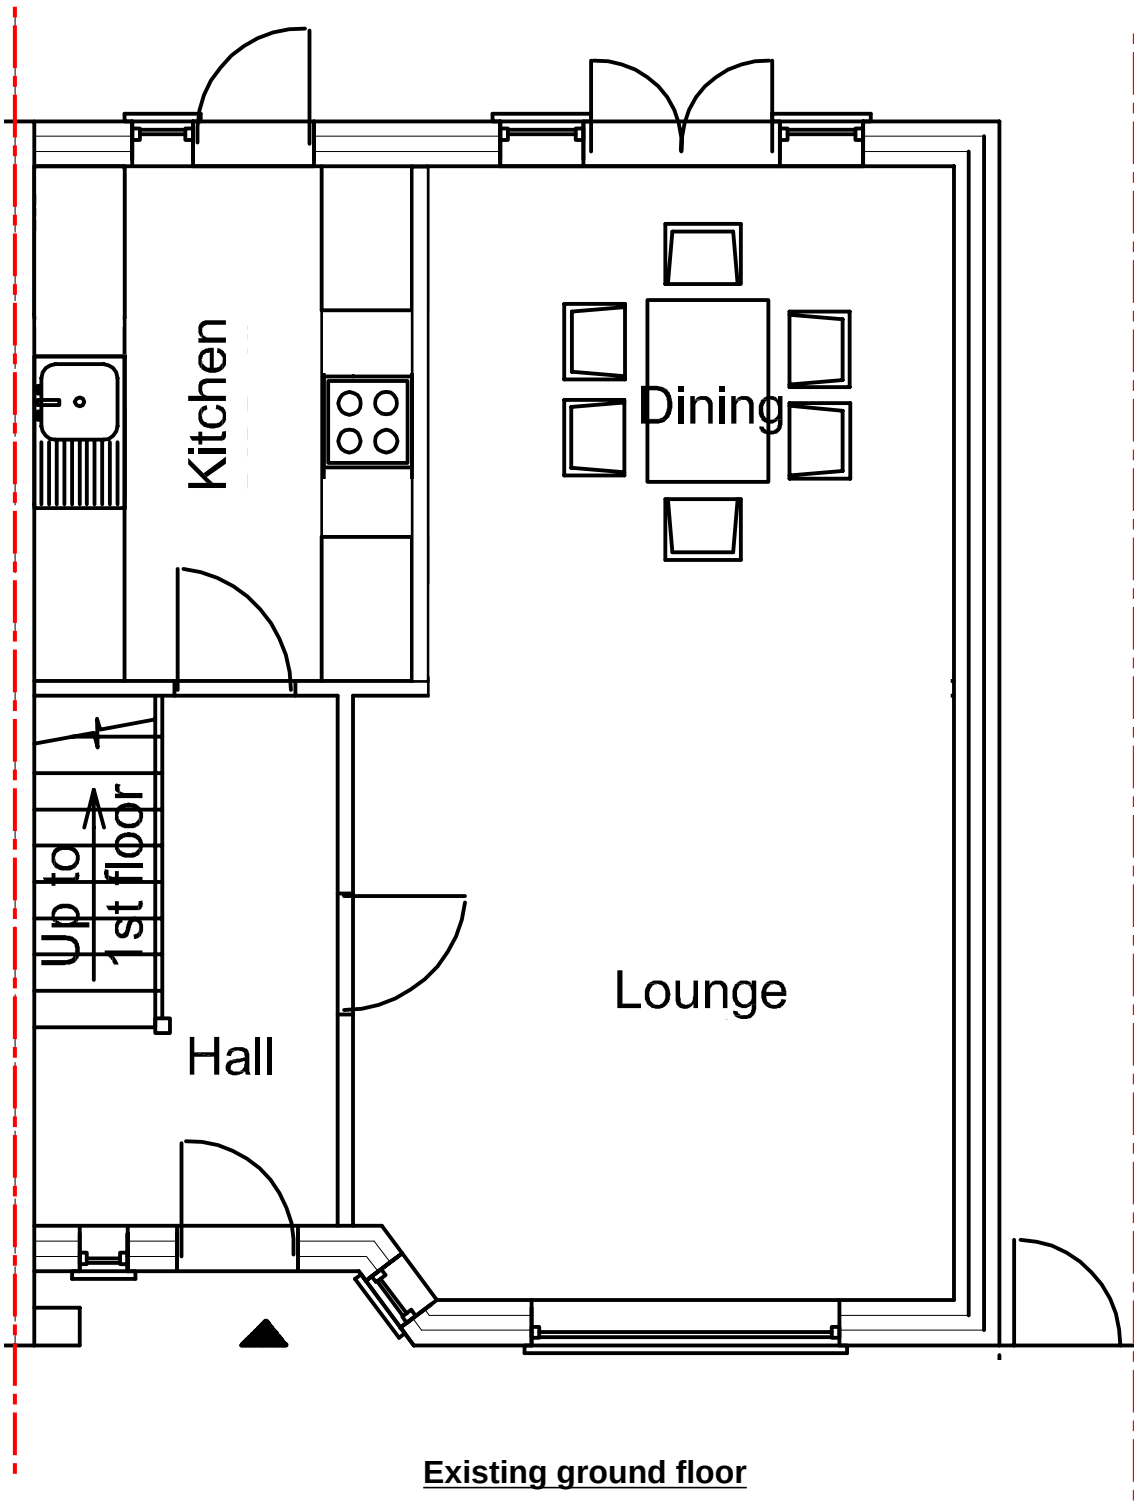


Existing ground floor

REV	DATE	DESCRIPTION	BY	CHECKED
-----	------	-------------	----	---------

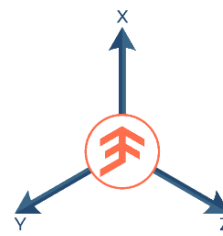


PROJECT	251A West End Road - HA4 6QR			TITLE	Ground Floor Plans					
DATE	14/08/2024		SCALE	1:50		CAD FILENAME		STATUS	Prior approval	
DRAWN	HR	CHECKED	EF	PROJECT No. 030511		DRAWING No. SK01		REV	P01	

- NOTES:
- 1. All dimensions are in mm unless noted otherwise.
 - 2. All new materials used to match existing materials

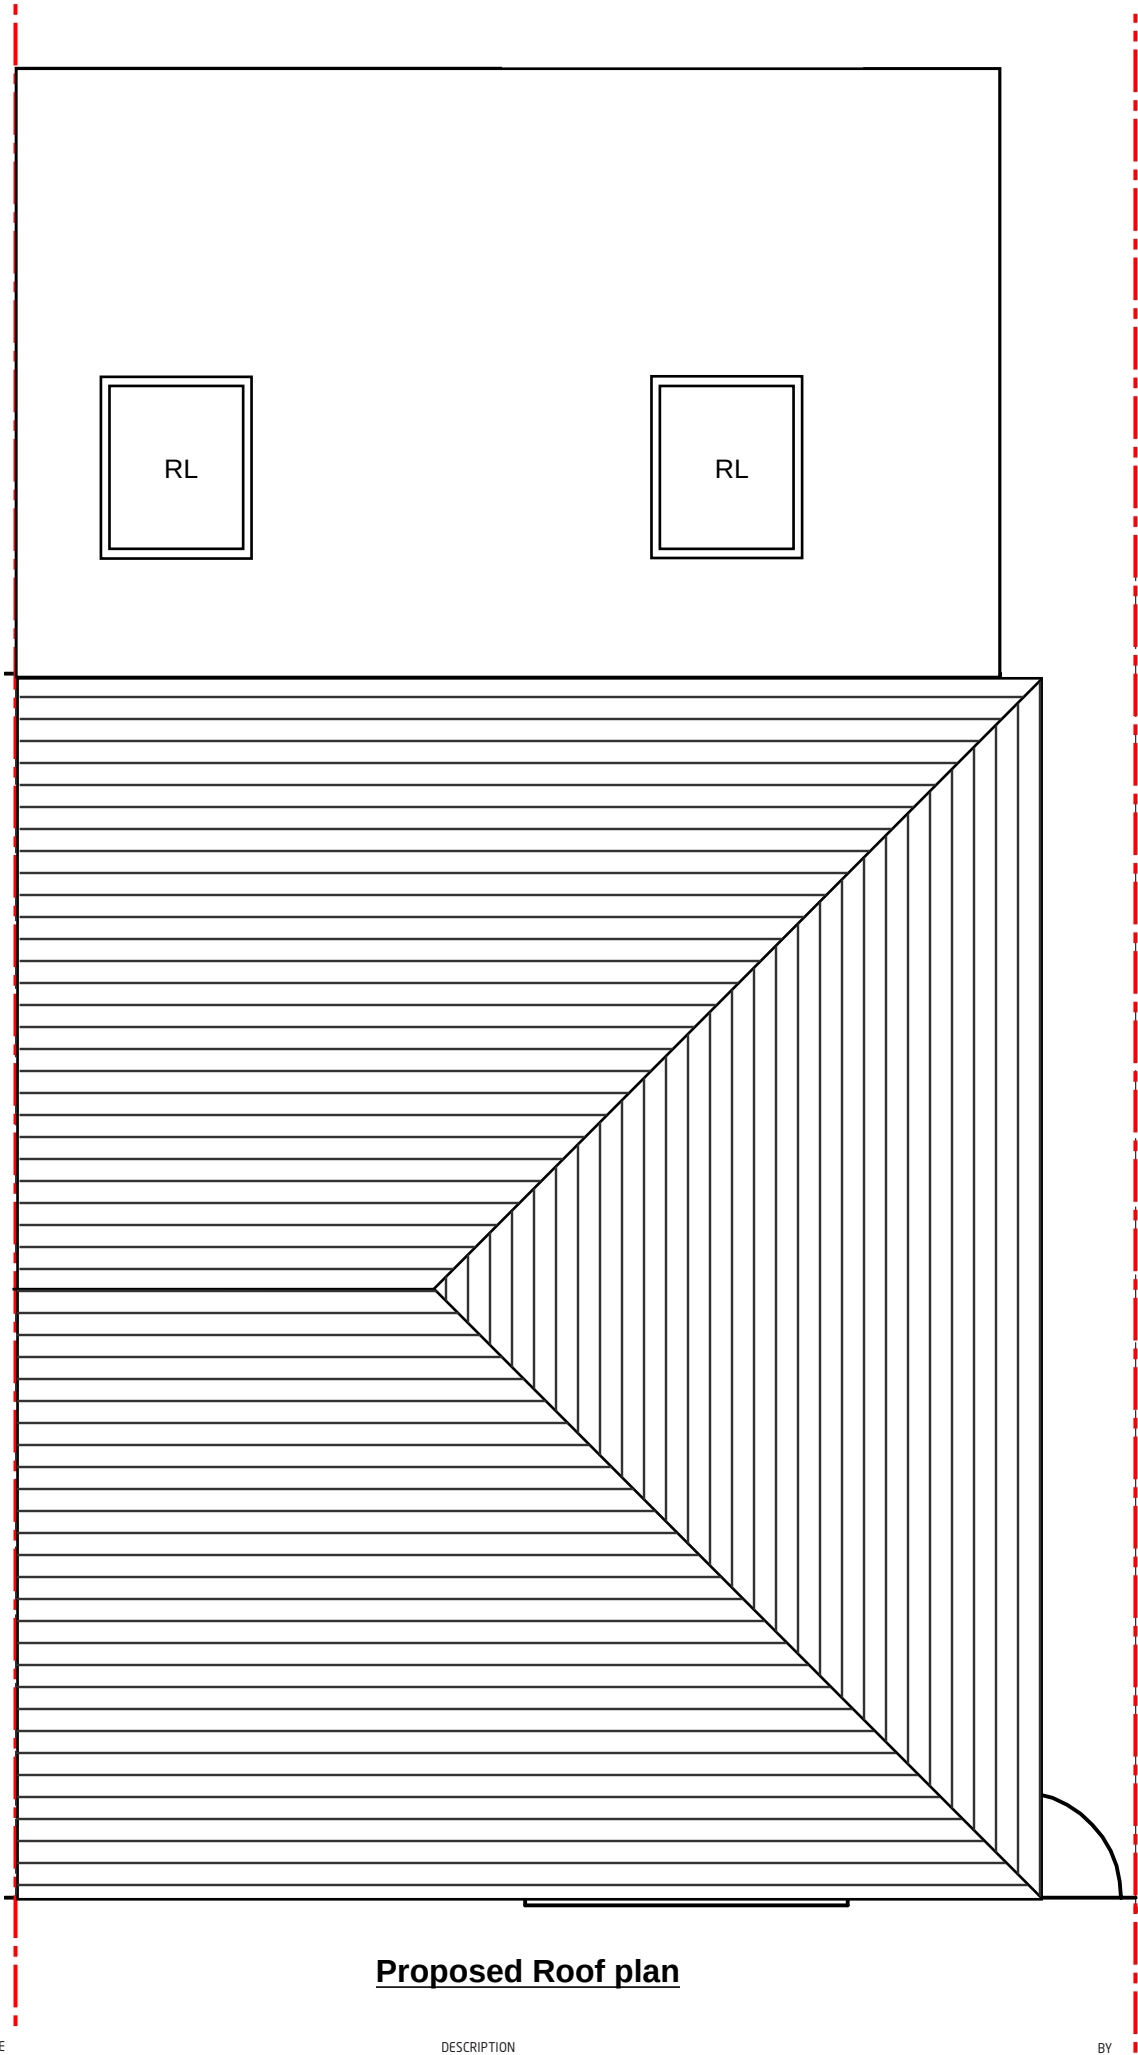


Proposed Roof plan

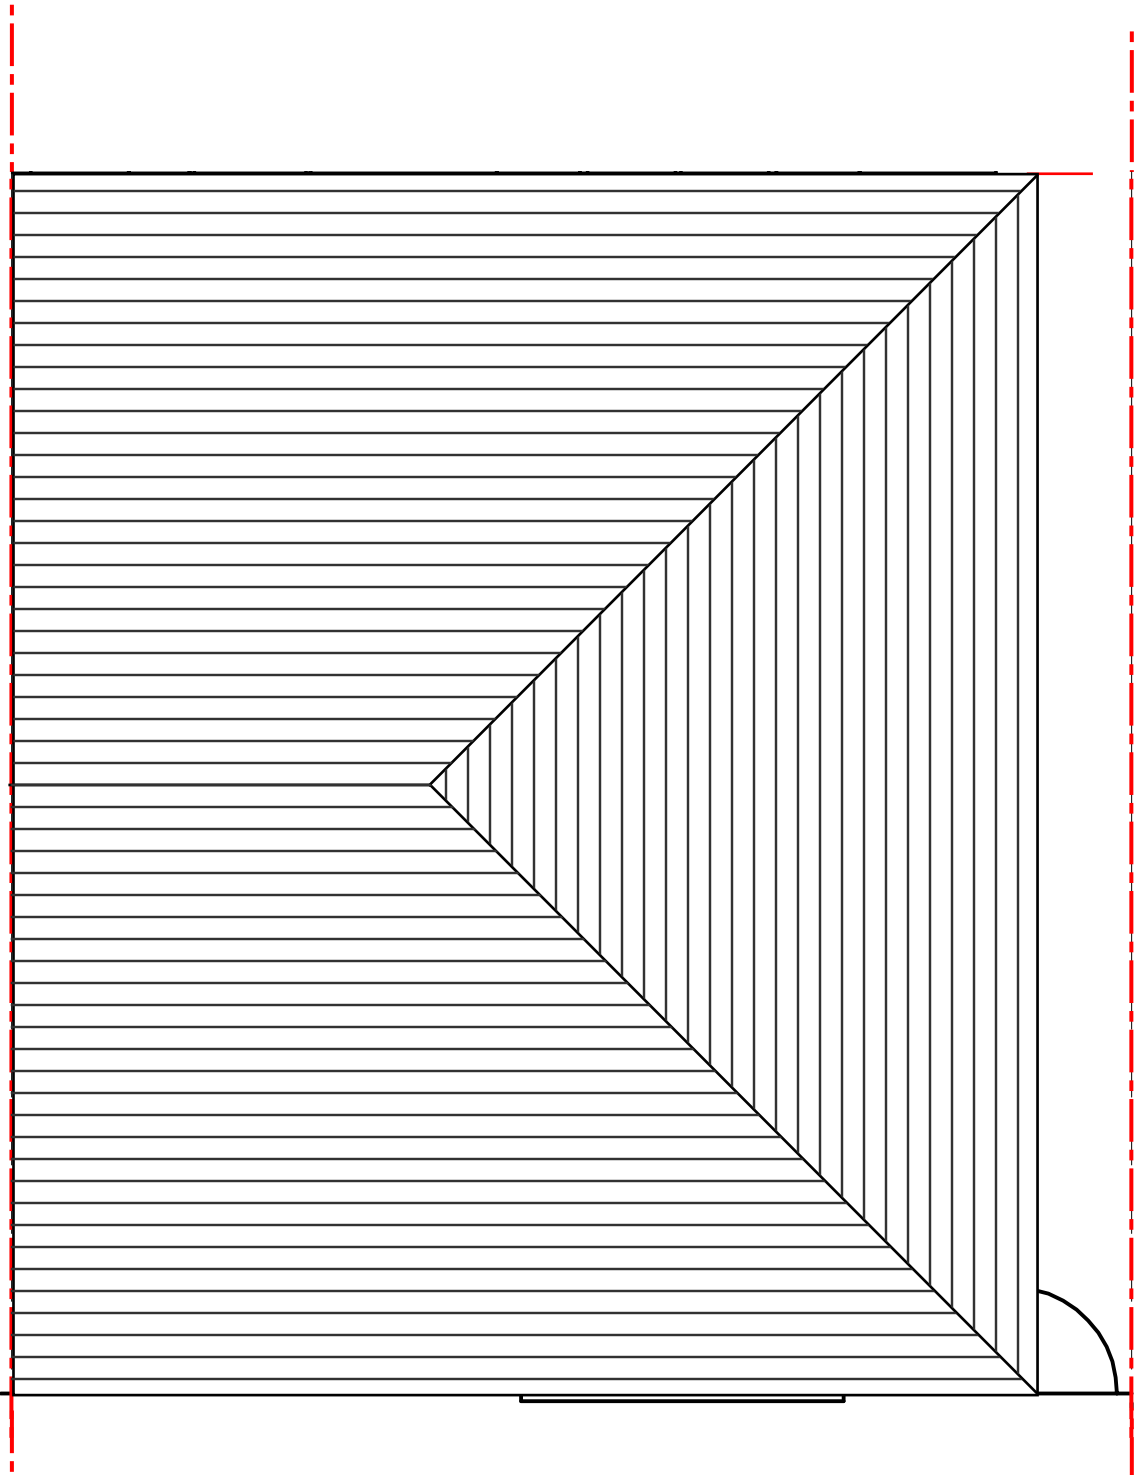

Existing Roof plan

REV	DATE	DESCRIPTION	BY	CHECKED
-----	------	-------------	----	---------

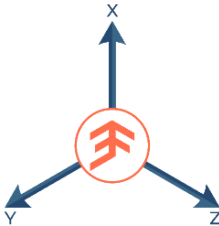


PROJECT251A West End Road - HA4 6QR		TITLERoof Plans	
DATE14/08/2024	SCALE1:50	CAD FILENAME	STATUSPrior approval
DRAWNHR	CHECKEDEF	PROJECT No.030511	DRAWING No.SK02
		REV	P01

- NOTES:
- 1. All dimensions are in mm unless noted otherwise.
 - 2. All new materials used to match existing materials




Proposed Rear elevation

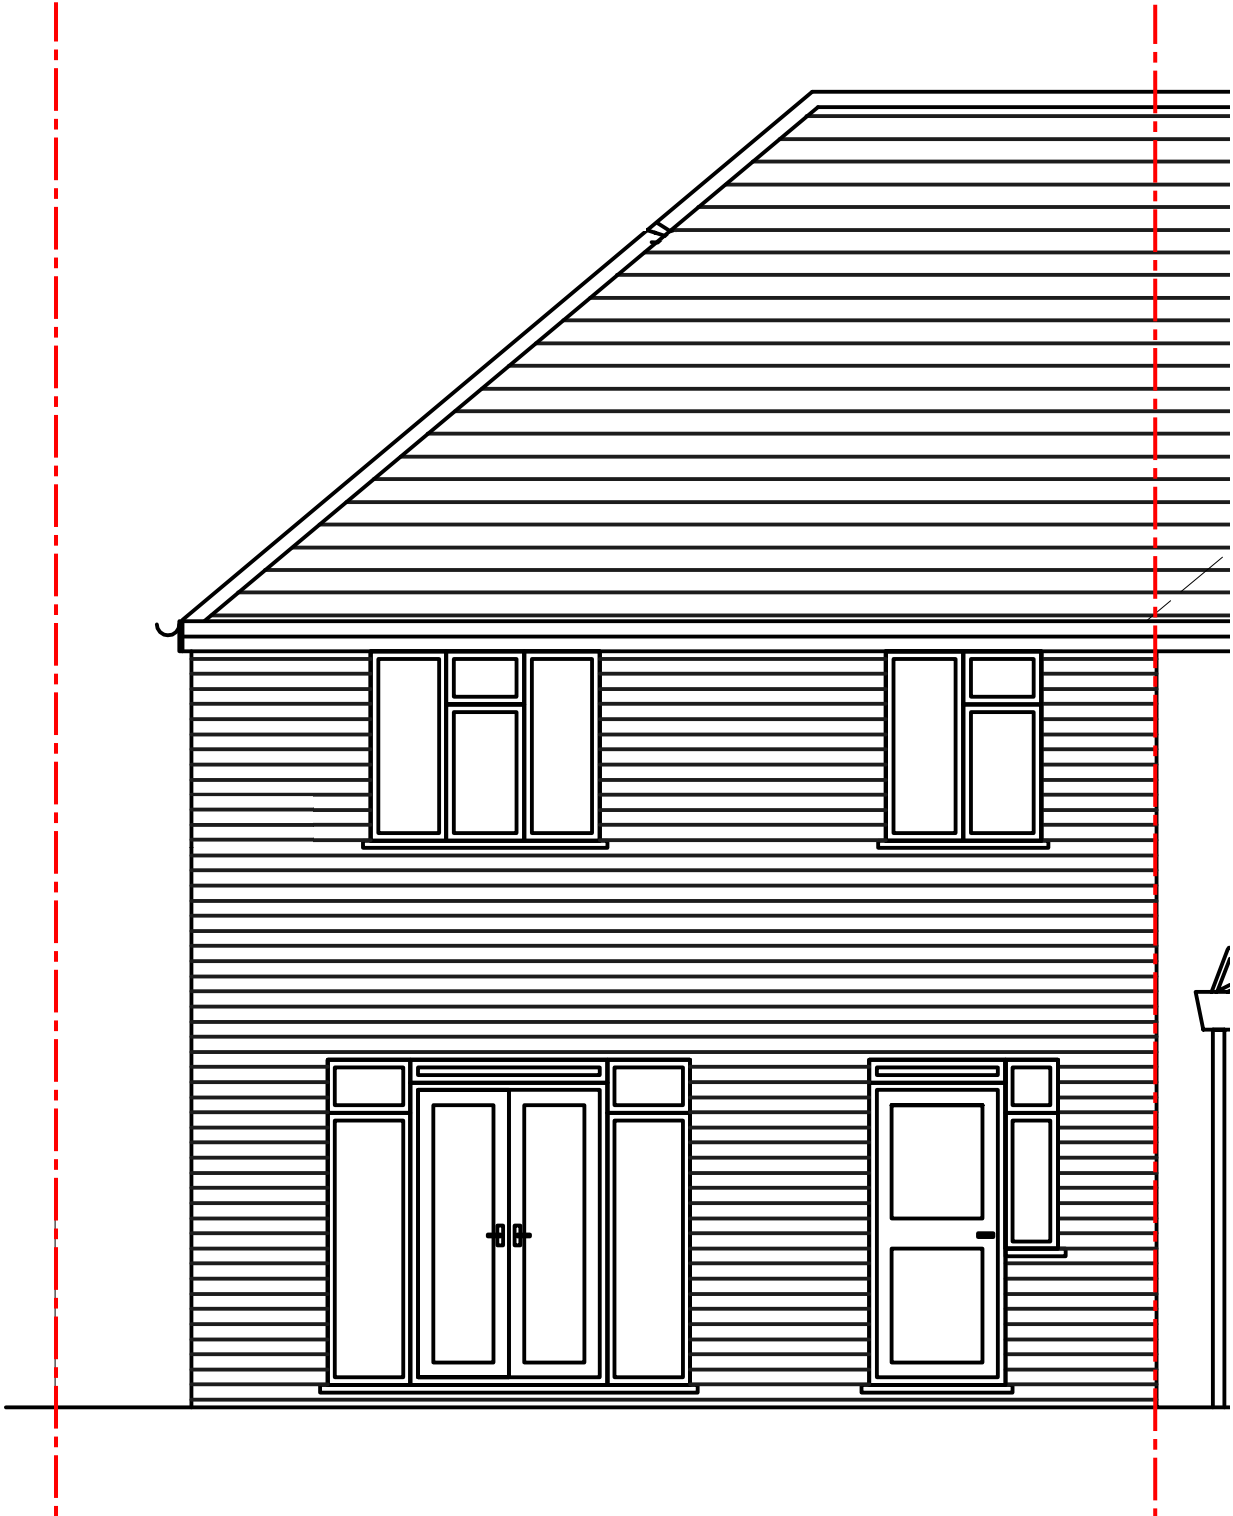


Existing Rear elevation

REV	DATE	DESCRIPTION	BY	CHECKED
-----	------	-------------	----	---------

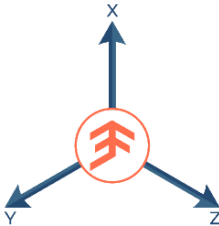


PROJECT	251A West End Road - HA4 6QR	TITLE	Existing and proposed rear elevations		
DATE	14/08/2024	SCALE	1:50	CAD FILENAME	STATUS Prior approval
DRAWN	HR	CHECKED	EF	PROJECT No. 030511	DRAWING No. SK03
				REV	P01

- NOTES:
- 1. All dimensions are in mm unless noted otherwise.
 - 2. All new materials used to match existing materials

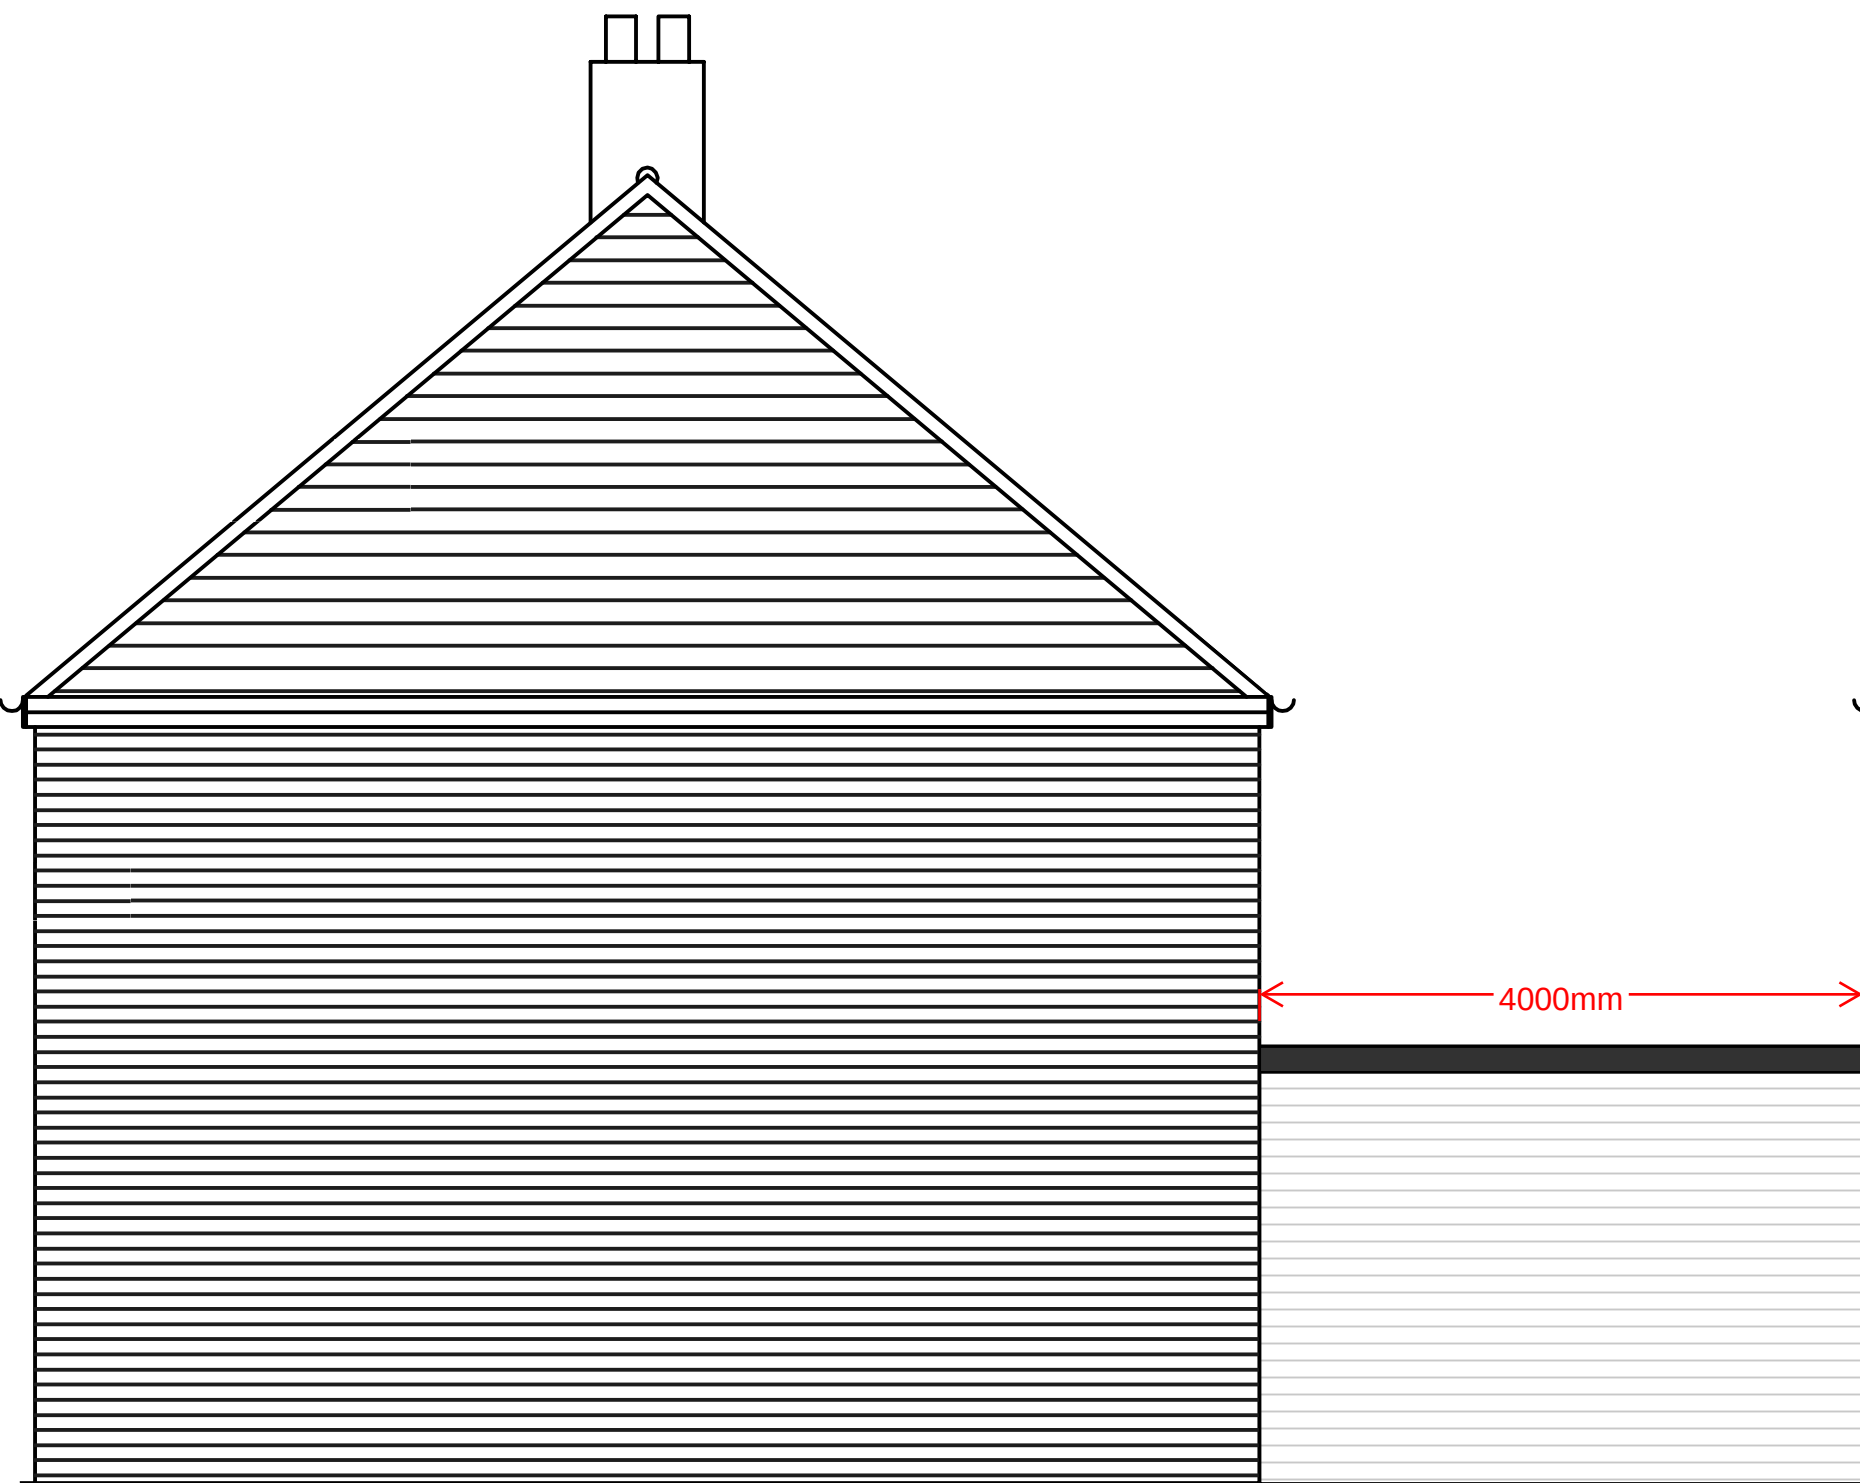


Proposed side elevation

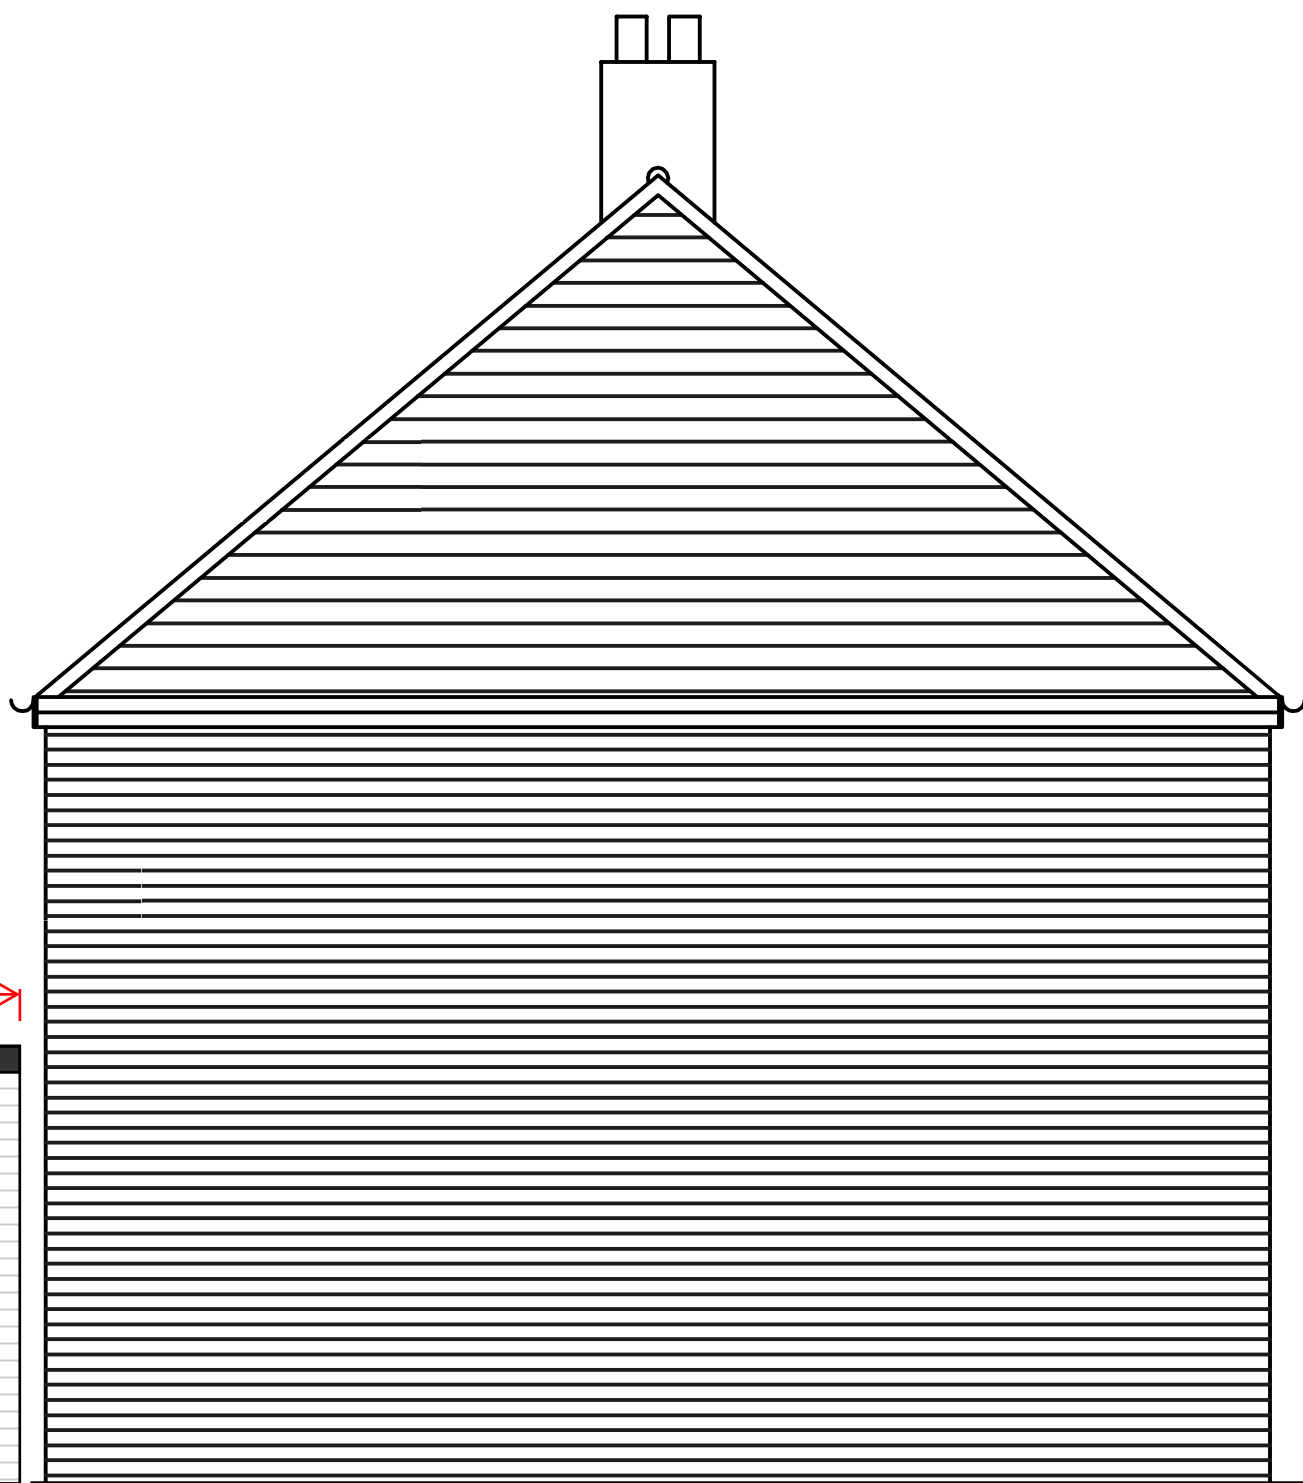


Existing side elevation

REV	DATE	DESCRIPTION	BY	CHECKED
-----	------	-------------	----	---------

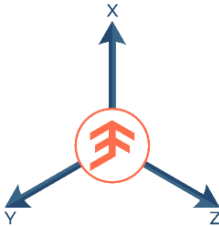

PROJECT	251A West End Road - HA4 6QR				TITLE	Existing and proposed side elevations					
DATE	14/08/2024		SCALE	1:50		CAD FILENAME				STATUS	Prior approval
DRAWN	HR	CHECKED	EF	PROJECT No.	030511		DRAWING No.	SK04		REV	P01

- NOTES:
- 1. All dimensions are in mm unless noted otherwise.
 - 2. All new materials used to match existing materials

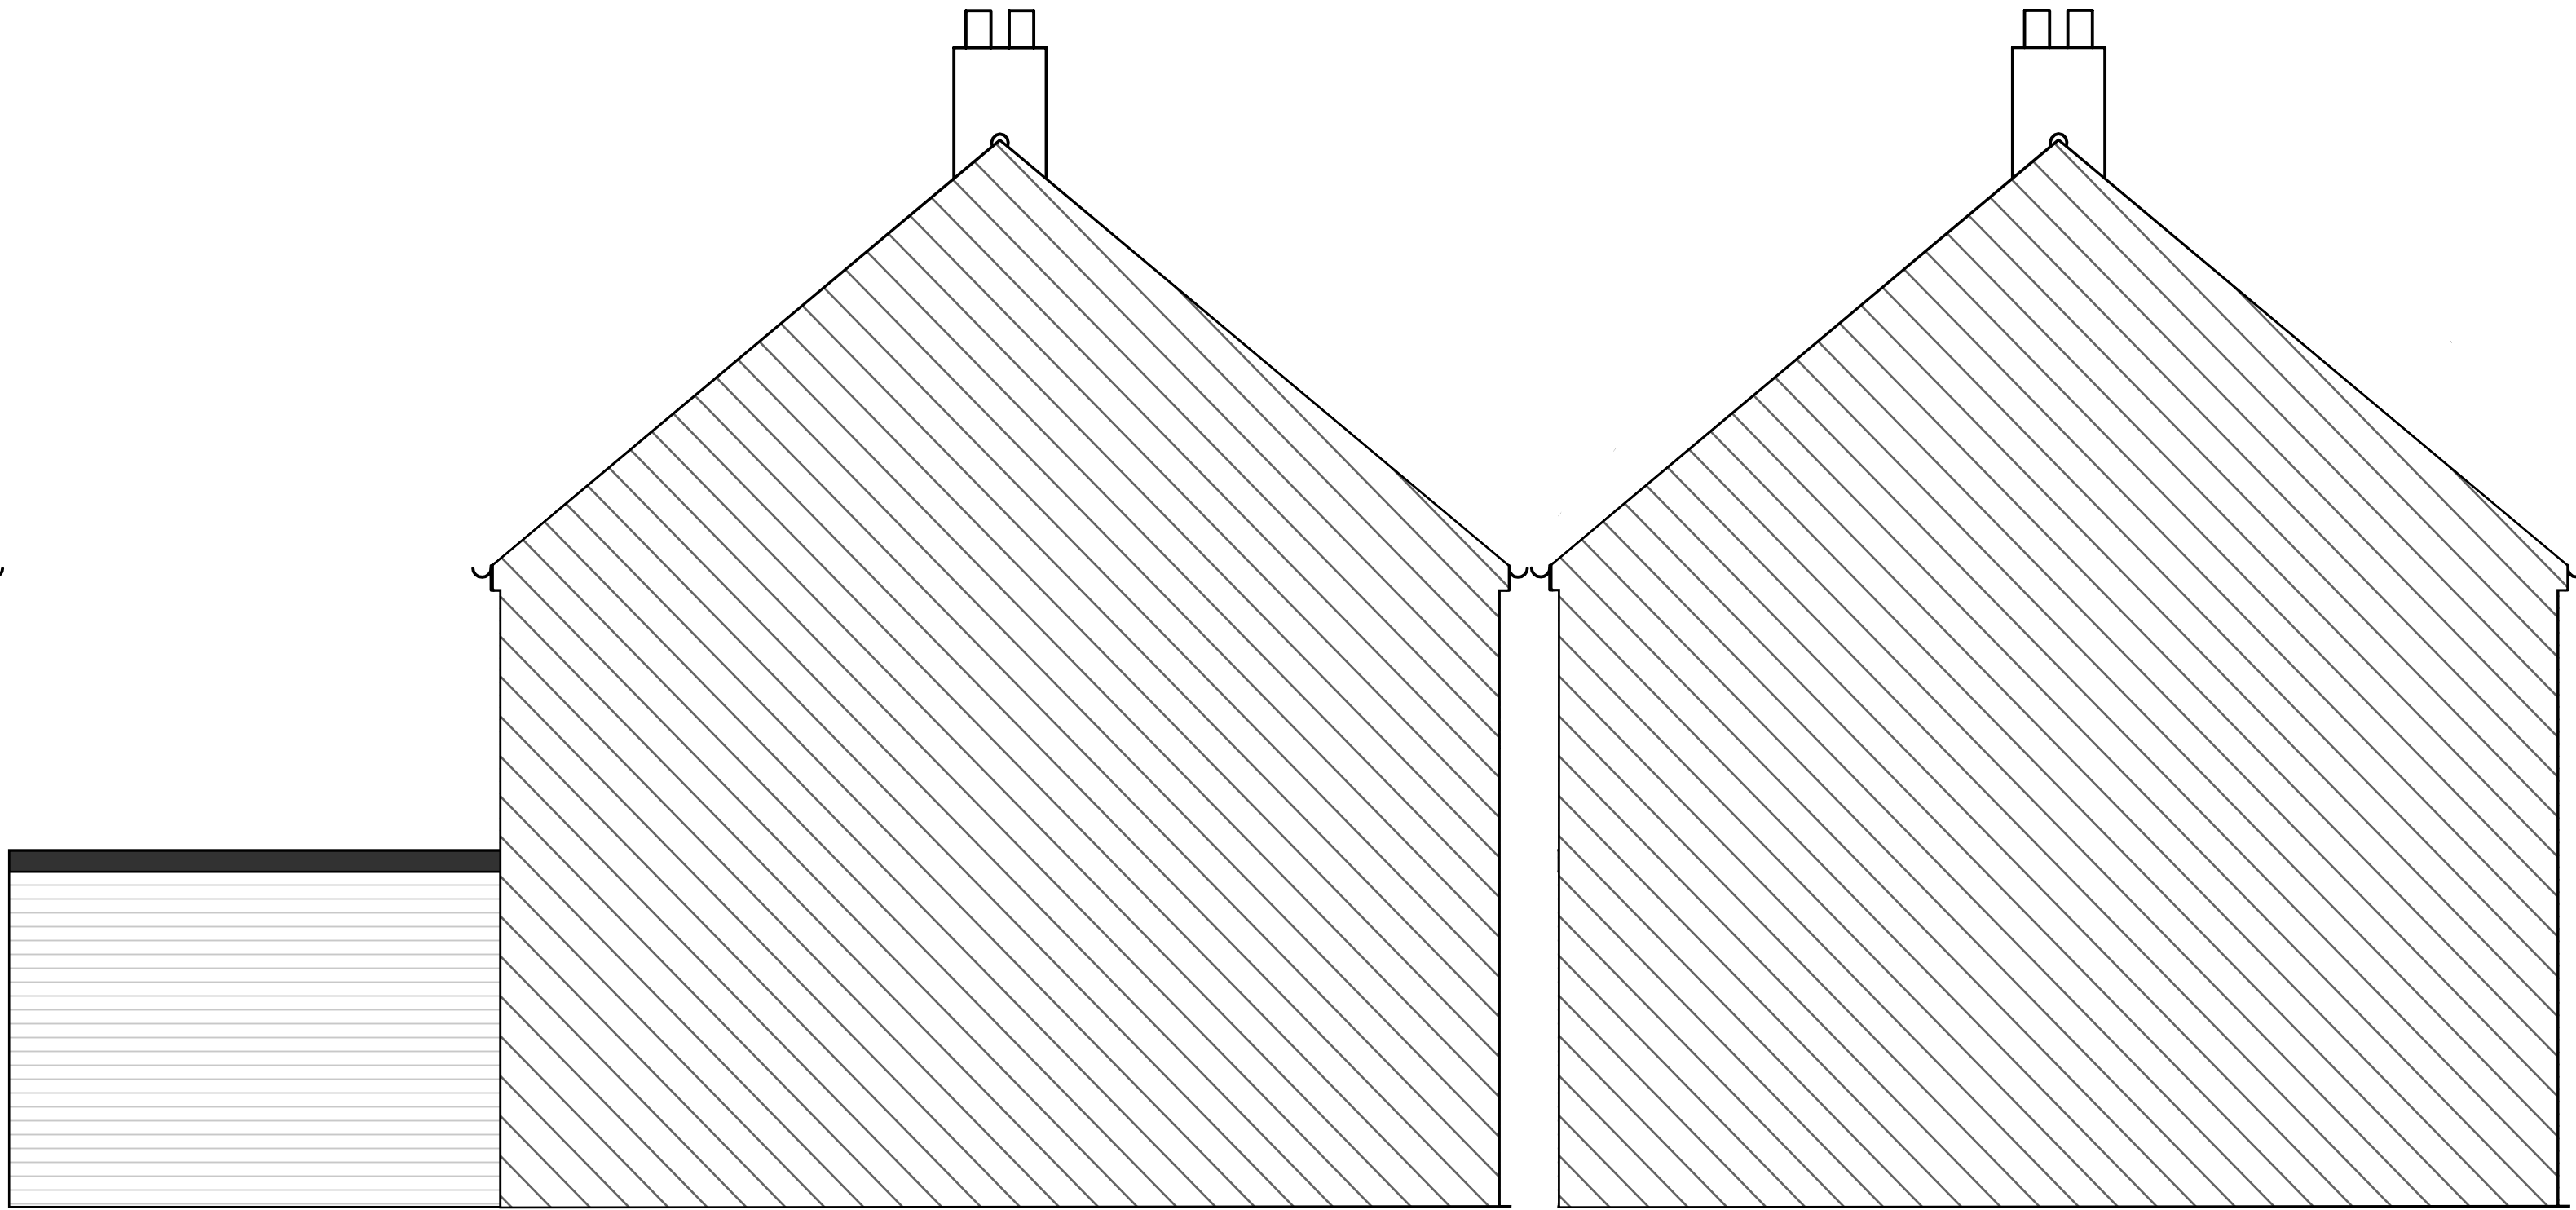

Proposed side elevation

Existing side elevation

REV	DATE	DESCRIPTION	BY	CHECKED
-----	------	-------------	----	---------



PROJECT	251A West End Road - HA4 6QR	TITLE	Existing and proposed side elevations	
DATE	14/08/2024	SCALE	1:50	CAD FILENAME
DRAWN	HR	CHECKED	EF	PROJECT No. 030511
DRAWING No.	SK05	REV	P01	STATUS
		Prior approval		