


Site plan

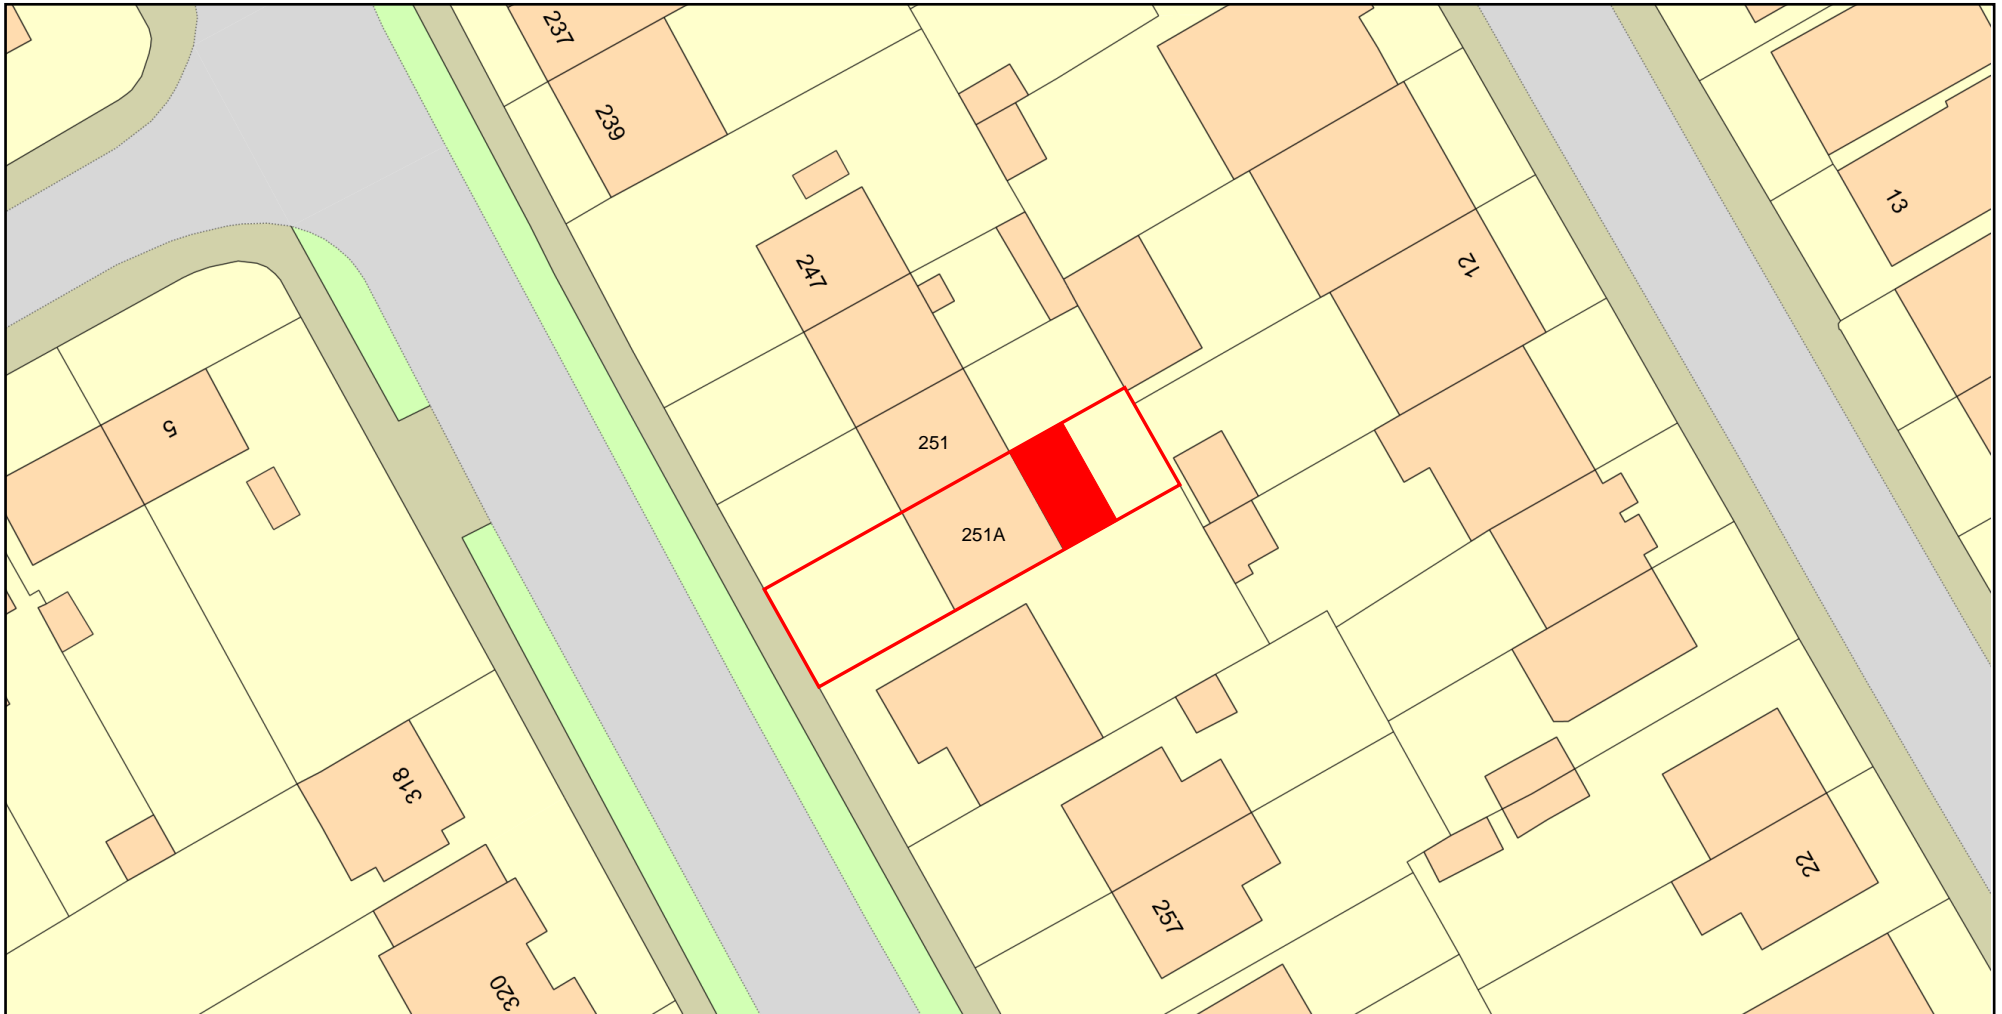

0 20
Metres



Plan Produced for: E&F Engineering Ltd

Date Produced: 17 Aug 2024

Plan Reference Number: TQRQM24230090726211

Scale: 1:500 @ A4

© Crown copyright and database rights 2023 OS 100042766