


BURY  
STREET

**Proposed Site Plan**  
Scale 1:200

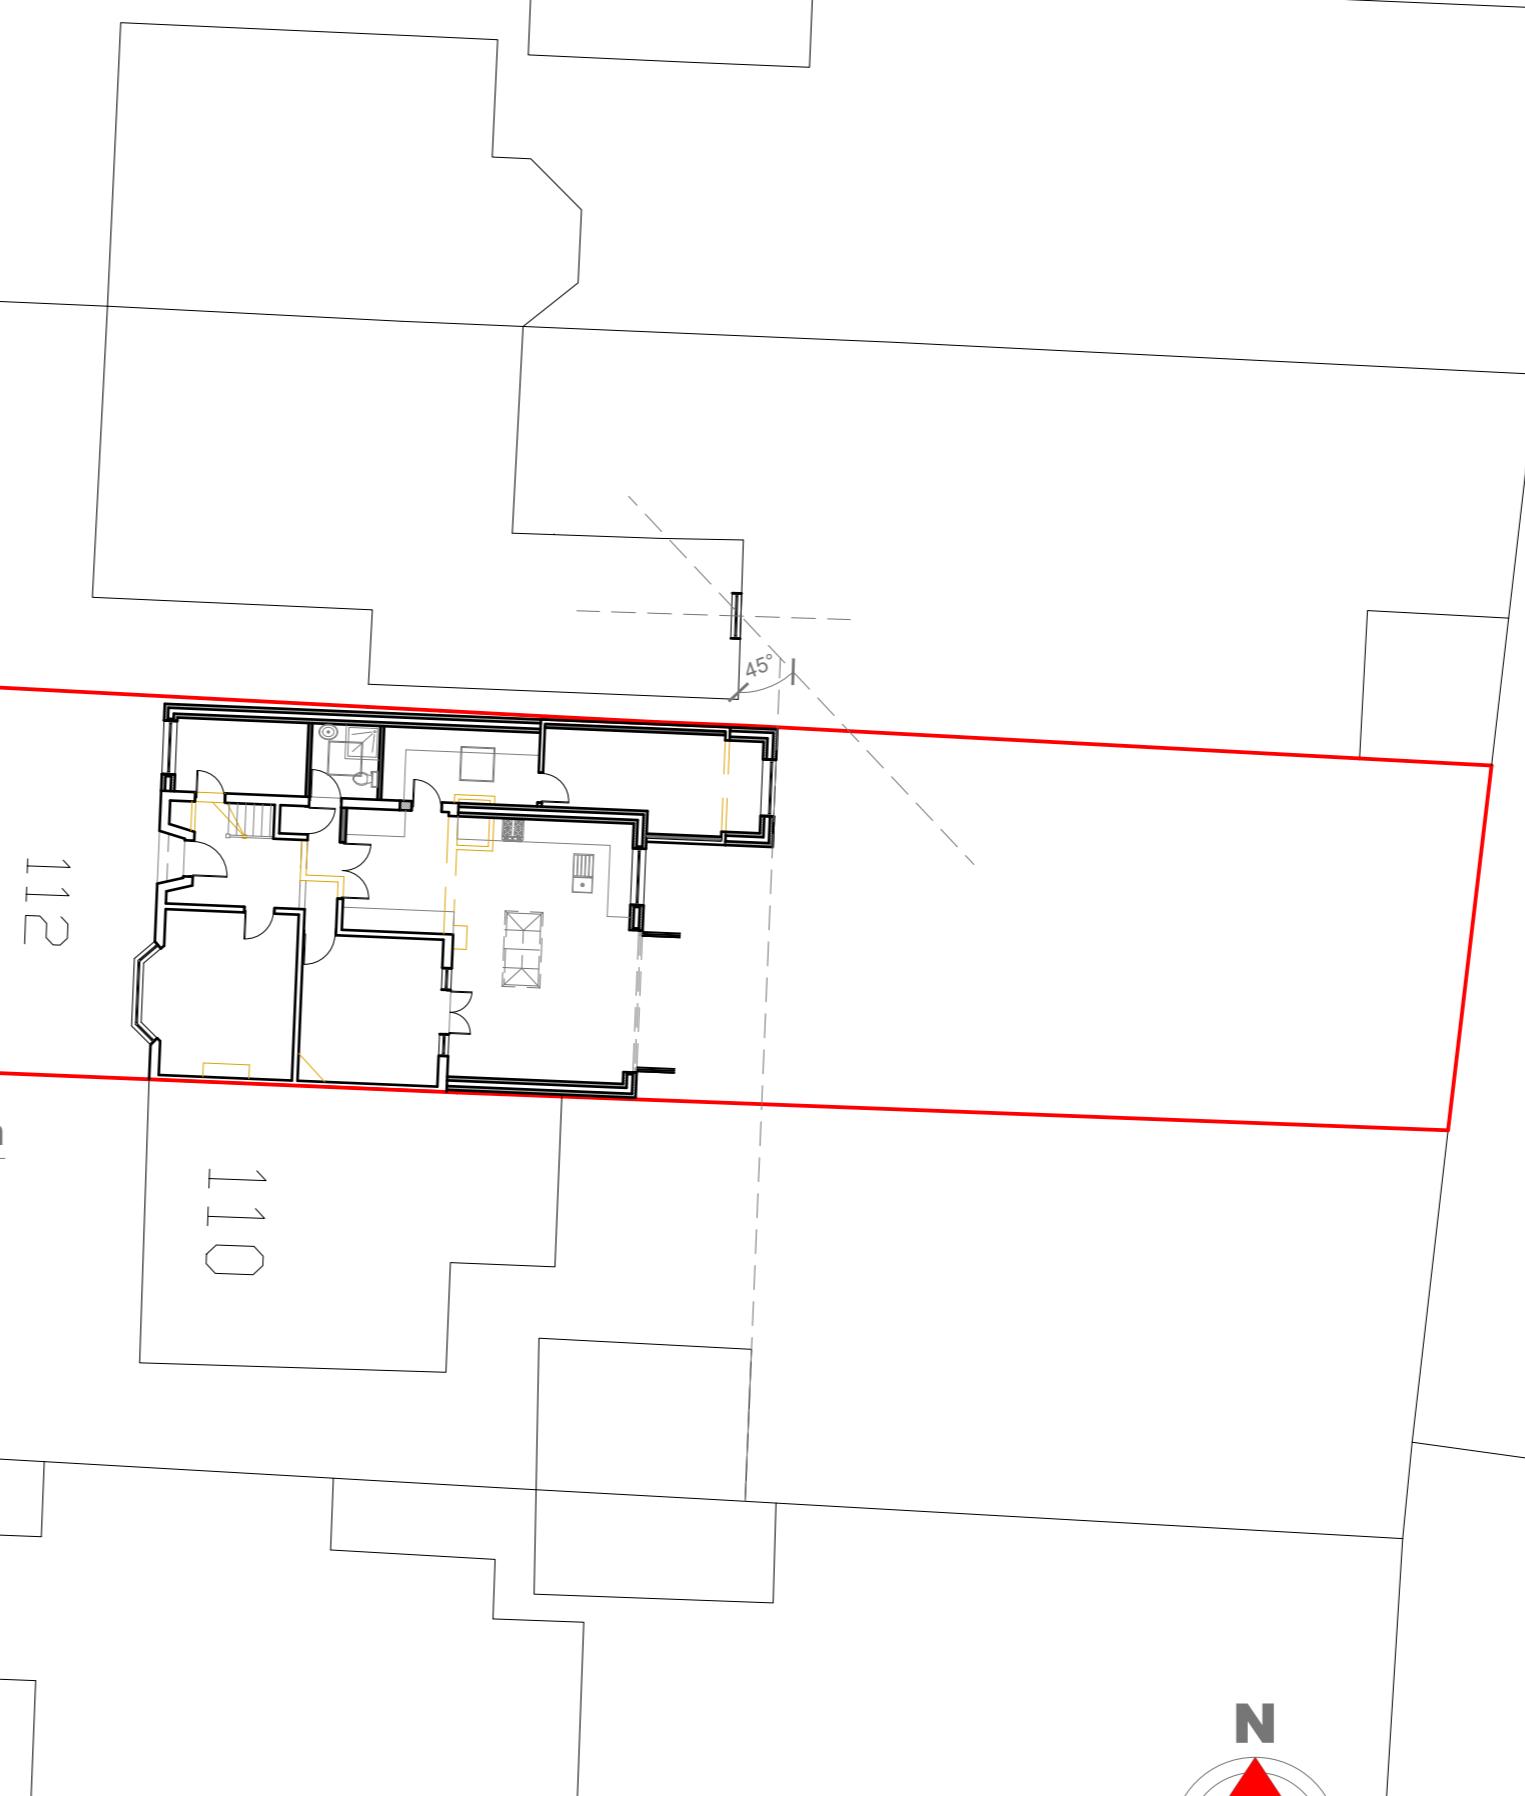

1:200 0 2 4 10 20 Meter



GENERAL NOTES:  
1. ALL DIMENSIONS ARE IN MILLIMETER.  
2. VERIFY ALL DIMENSIONS AND CONDITIONS BEFORE BUILDING OR STARTING CONSTRUCTION. NOTIFY THE DESIGNER IMMEDIATELY OF ANY DISCREPANCY OR VARIATION.  
3. ALL WORK TO COMPLY WITH CURRENT BUILDING REGULATIONS AND CODES OF PRACTICE

Title:

**Proposed  
Site  
Plan**

Site Address	Scale: 1:200 @A3
112 Bury Street, Ruislip. HA4 7TG	Date: 07/08/2024
	Drawing No.: 2024/125 -05
	Drawn By: RO
Revision Date:	

e:mail - faluckpatel@yahoo.com (M) +44 (0) 7871 466 254	<b>Faluck Patel</b>
---	-------------------------