




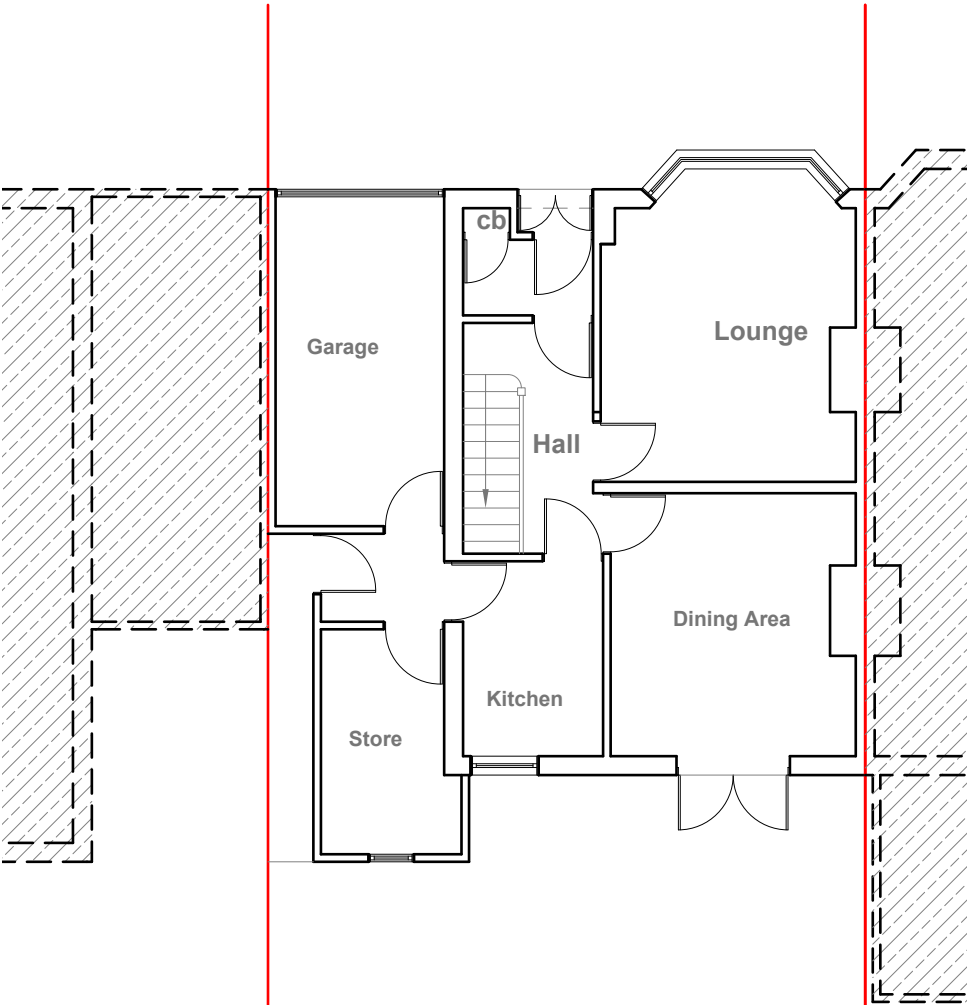

Existing Ground Floor Plan
Scale 1:100

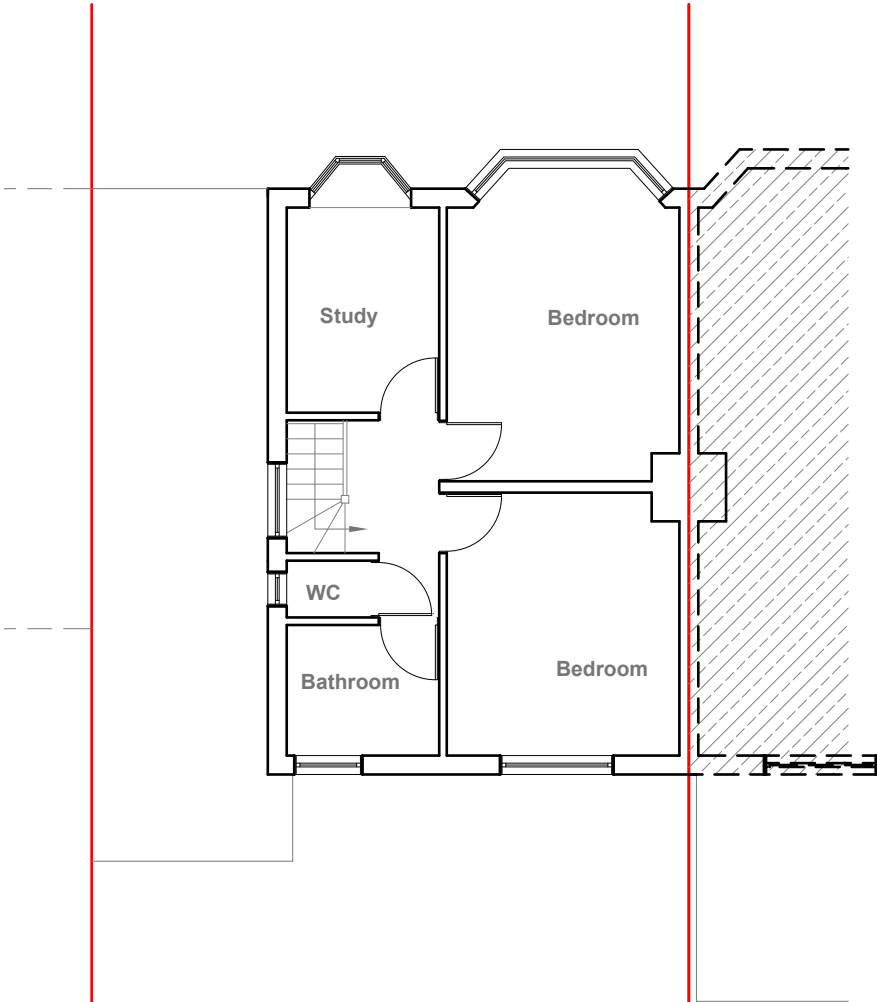

Existing First Floor Plan
Scale 1:100

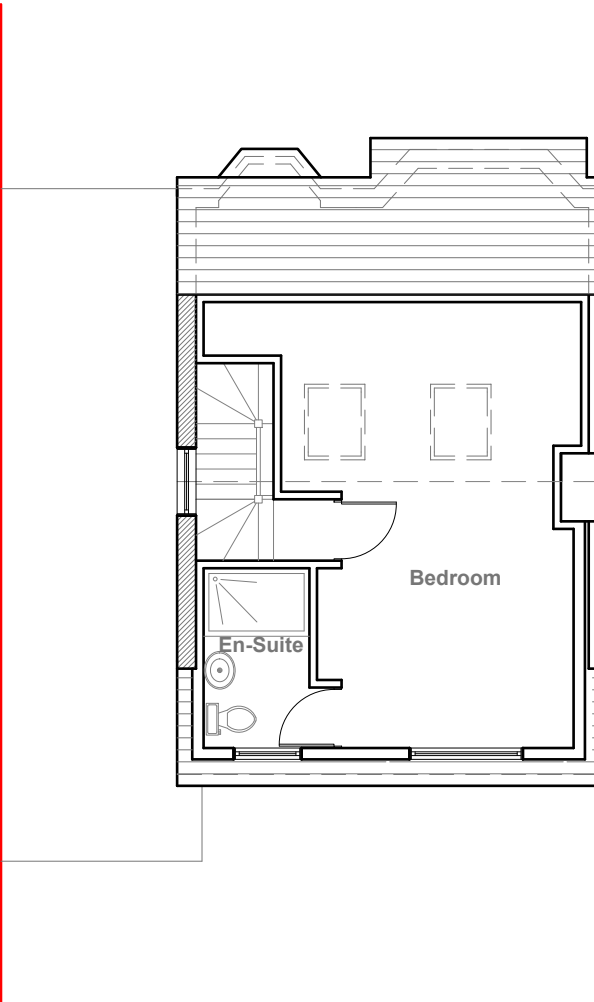

Existing Loft Floor Plan
Scale 1:100



GENERAL NOTES:
1. ALL DIMENSIONS ARE IN MILLIMETER.
2. VERIFY ALL DIMENSIONS AND CONDITIONS BEFORE BUILDING OR STARTING CONSTRUCTION. NOTIFY THE DESIGNER IMMEDIATELY OF ANY DISCREPANCY OR VARIATION.
3. ALL WORK TO COMPLY WITH CURRENT BUILDING REGULATIONS AND CODES OF PRACTICE

Title:


Existing Floor Plans

Site Address	Scale: 1:100 @A3	Revision Date:	
60 Windsor Avenue	Date: 20/08/2024	A	09-10-2024
Uxbridge	Drawing No.: 2024/133 -01		
Middlesex	Drawn By: FP	e:mail - faluckpatel@yahoo.com	
UB10 9AX		(M) +44 (0) 7871 466 254	






Existing Front Elevation
Scale 1:100

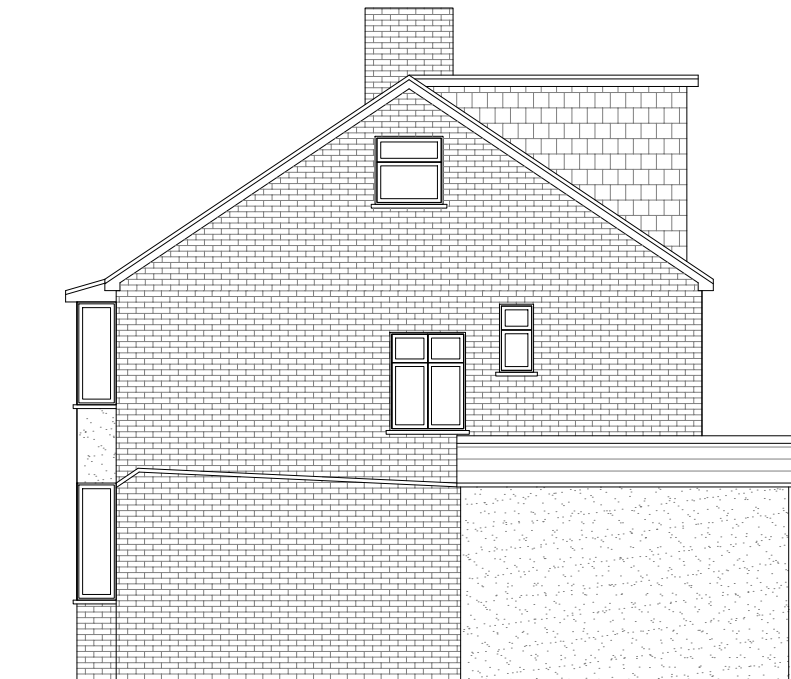

Existing Side Elevation
Scale 1:100



Existing Rear Elevation
Scale 1:100

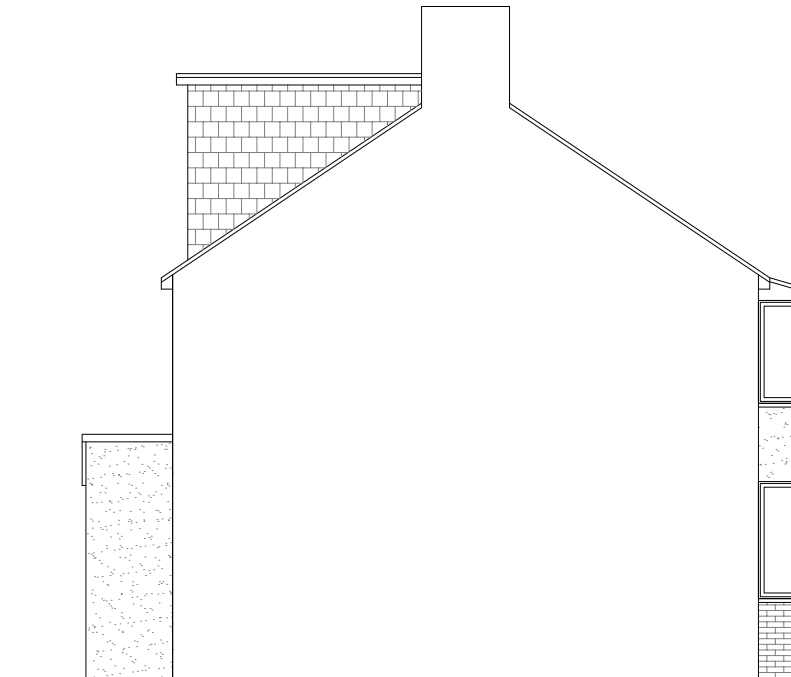

Existing Side Elevation
Scale 1:100




GENERAL NOTES:
1. ALL DIMENSIONS ARE IN MILLIMETER.
2. VERIFY ALL DIMENSIONS AND CONDITIONS BEFORE BUILDING OR STARTING CONSTRUCTION. NOTIFY THE DESIGNER IMMEDIATELY OF ANY DISCREPANCY OR VARIATION.
3. ALL WORK TO COMPLY WITH CURRENT BUILDING REGULATIONS AND CODES OF PRACTICE

Title:

Existing Elevations

Site Address	Scale: 1:100 @A3	Revision Date:	
60 Windsor Avenue	Date: 20/08/2024	A	09-10-2024
Uxbridge	Drawing No.: 2024/133 -02		
Middlesex	Drawn By:	e:mail -	
UB10 9AX	FP	faluckpatel@yahoo.com	
		(M) +44 (0) 7871 466 254	



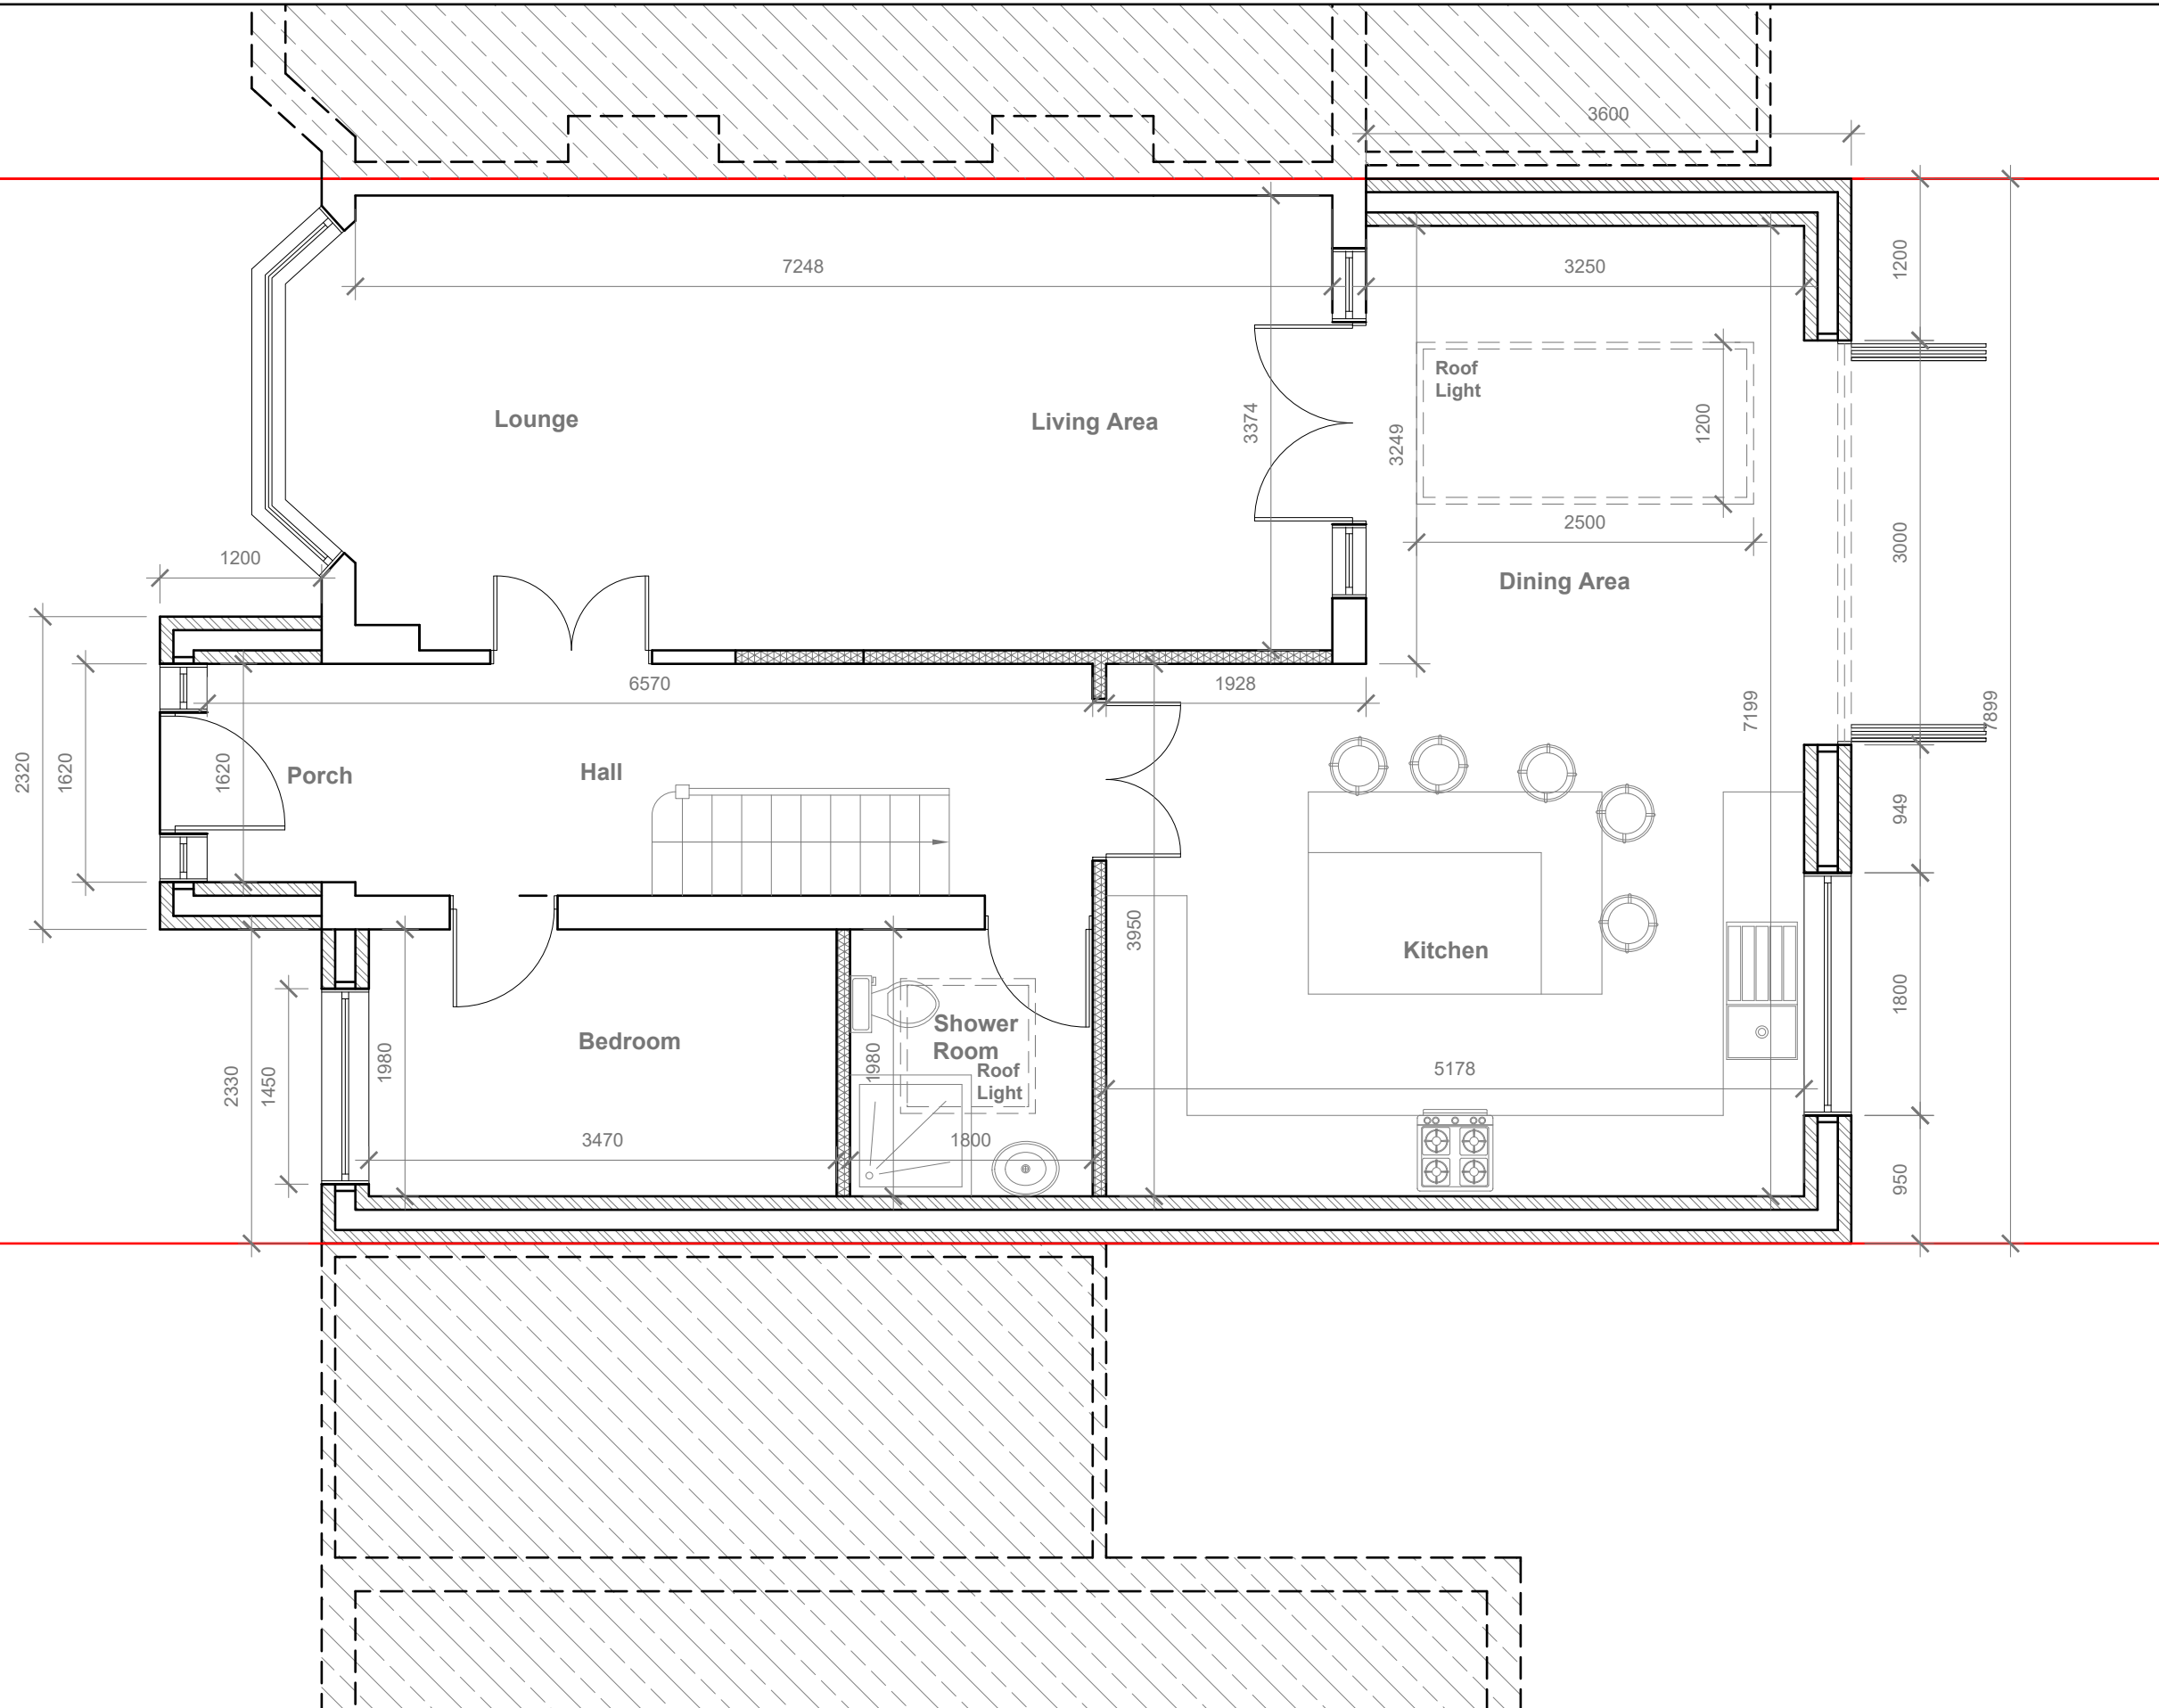

GENERAL NOTES:
1. ALL DIMENSIONS ARE IN MILLIMETER.
2. VERIFY ALL DIMENSIONS AND CONDITIONS BEFORE BUILDING OR STARTING CONSTRUCTION. NOTIFY THE DESIGNER IMMEDIATELY OF ANY DISCREPANCY OR VARIATION.
3. ALL WORK TO COMPLY WITH CURRENT BUILDING REGULATIONS AND CODES OF PRACTICE

Title:


Proposed Ground Floor Plan

Site Address
60 Windsor Avenue
Uxbridge
Middlesex
UB10 9AX


Scale: 1:50 @A3
Date: 20/08/2024
Drawing No.: 2024/133 -03HH
Drawn By: FP

Revision Date:
e:mail -
faluckpatel@yahoo.com
(M) +44 (0) 7871 466 254

Faluck
Patel

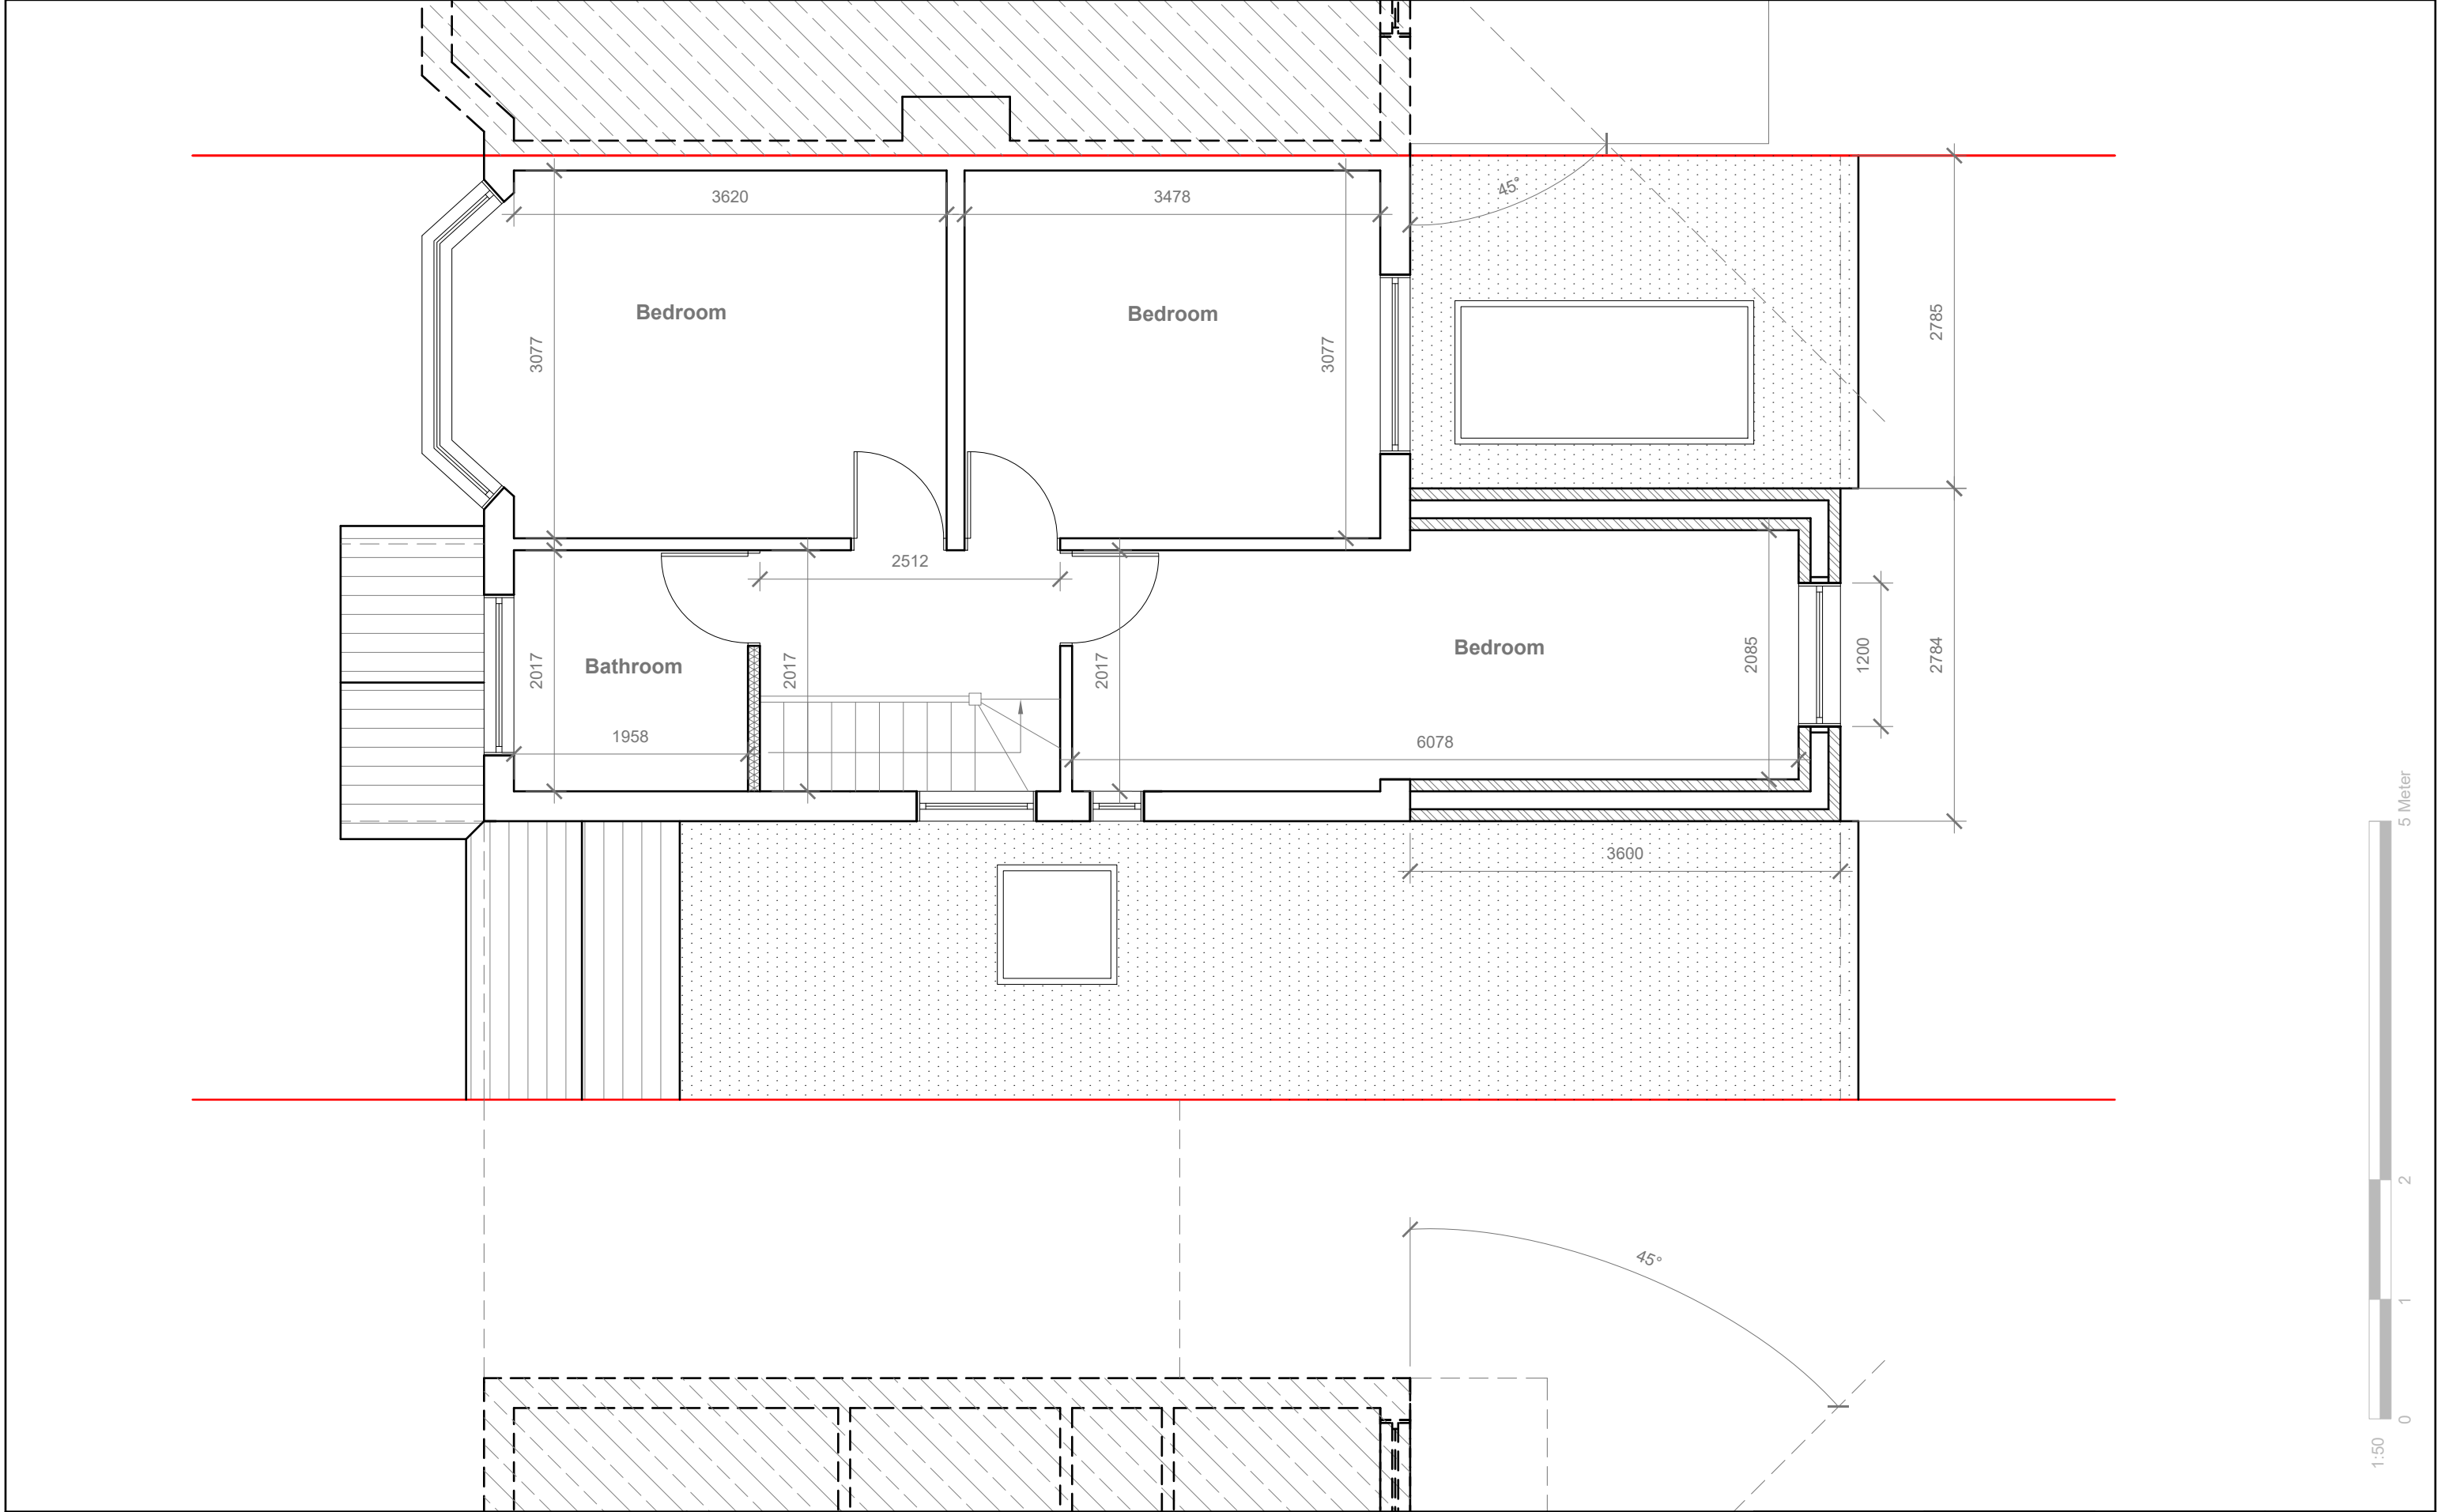

GENERAL NOTES: 1. ALL DIMENSIONS ARE IN MILLIMETER. 2. VERIFY ALL DIMENSIONS AND CONDITIONS BEFORE BUILDING OR STARTING CONSTRUCTION. NOTIFY THE DESIGNER IMMEDIATELY OF ANY DISCREPANCY OR VARIATION. 3. ALL WORK TO COMPLY WITH CURRENT BUILDING REGULATIONS AND CODES OF PRACTICE	Title: Proposed First Floor Plan	Site Address 60 Windsor Avenue Uxbridge Middlesex UB10 9AX	Scale: 1:50 @A3	Revision Date:	Faluck Patel
			Date: 20/08/2024		
			Drawing No.: 2024/133 -04HH		
			Drawn By: FP	e:mail - faluckpatel@yahoo.com (M) +44 (0) 7871 466 254	

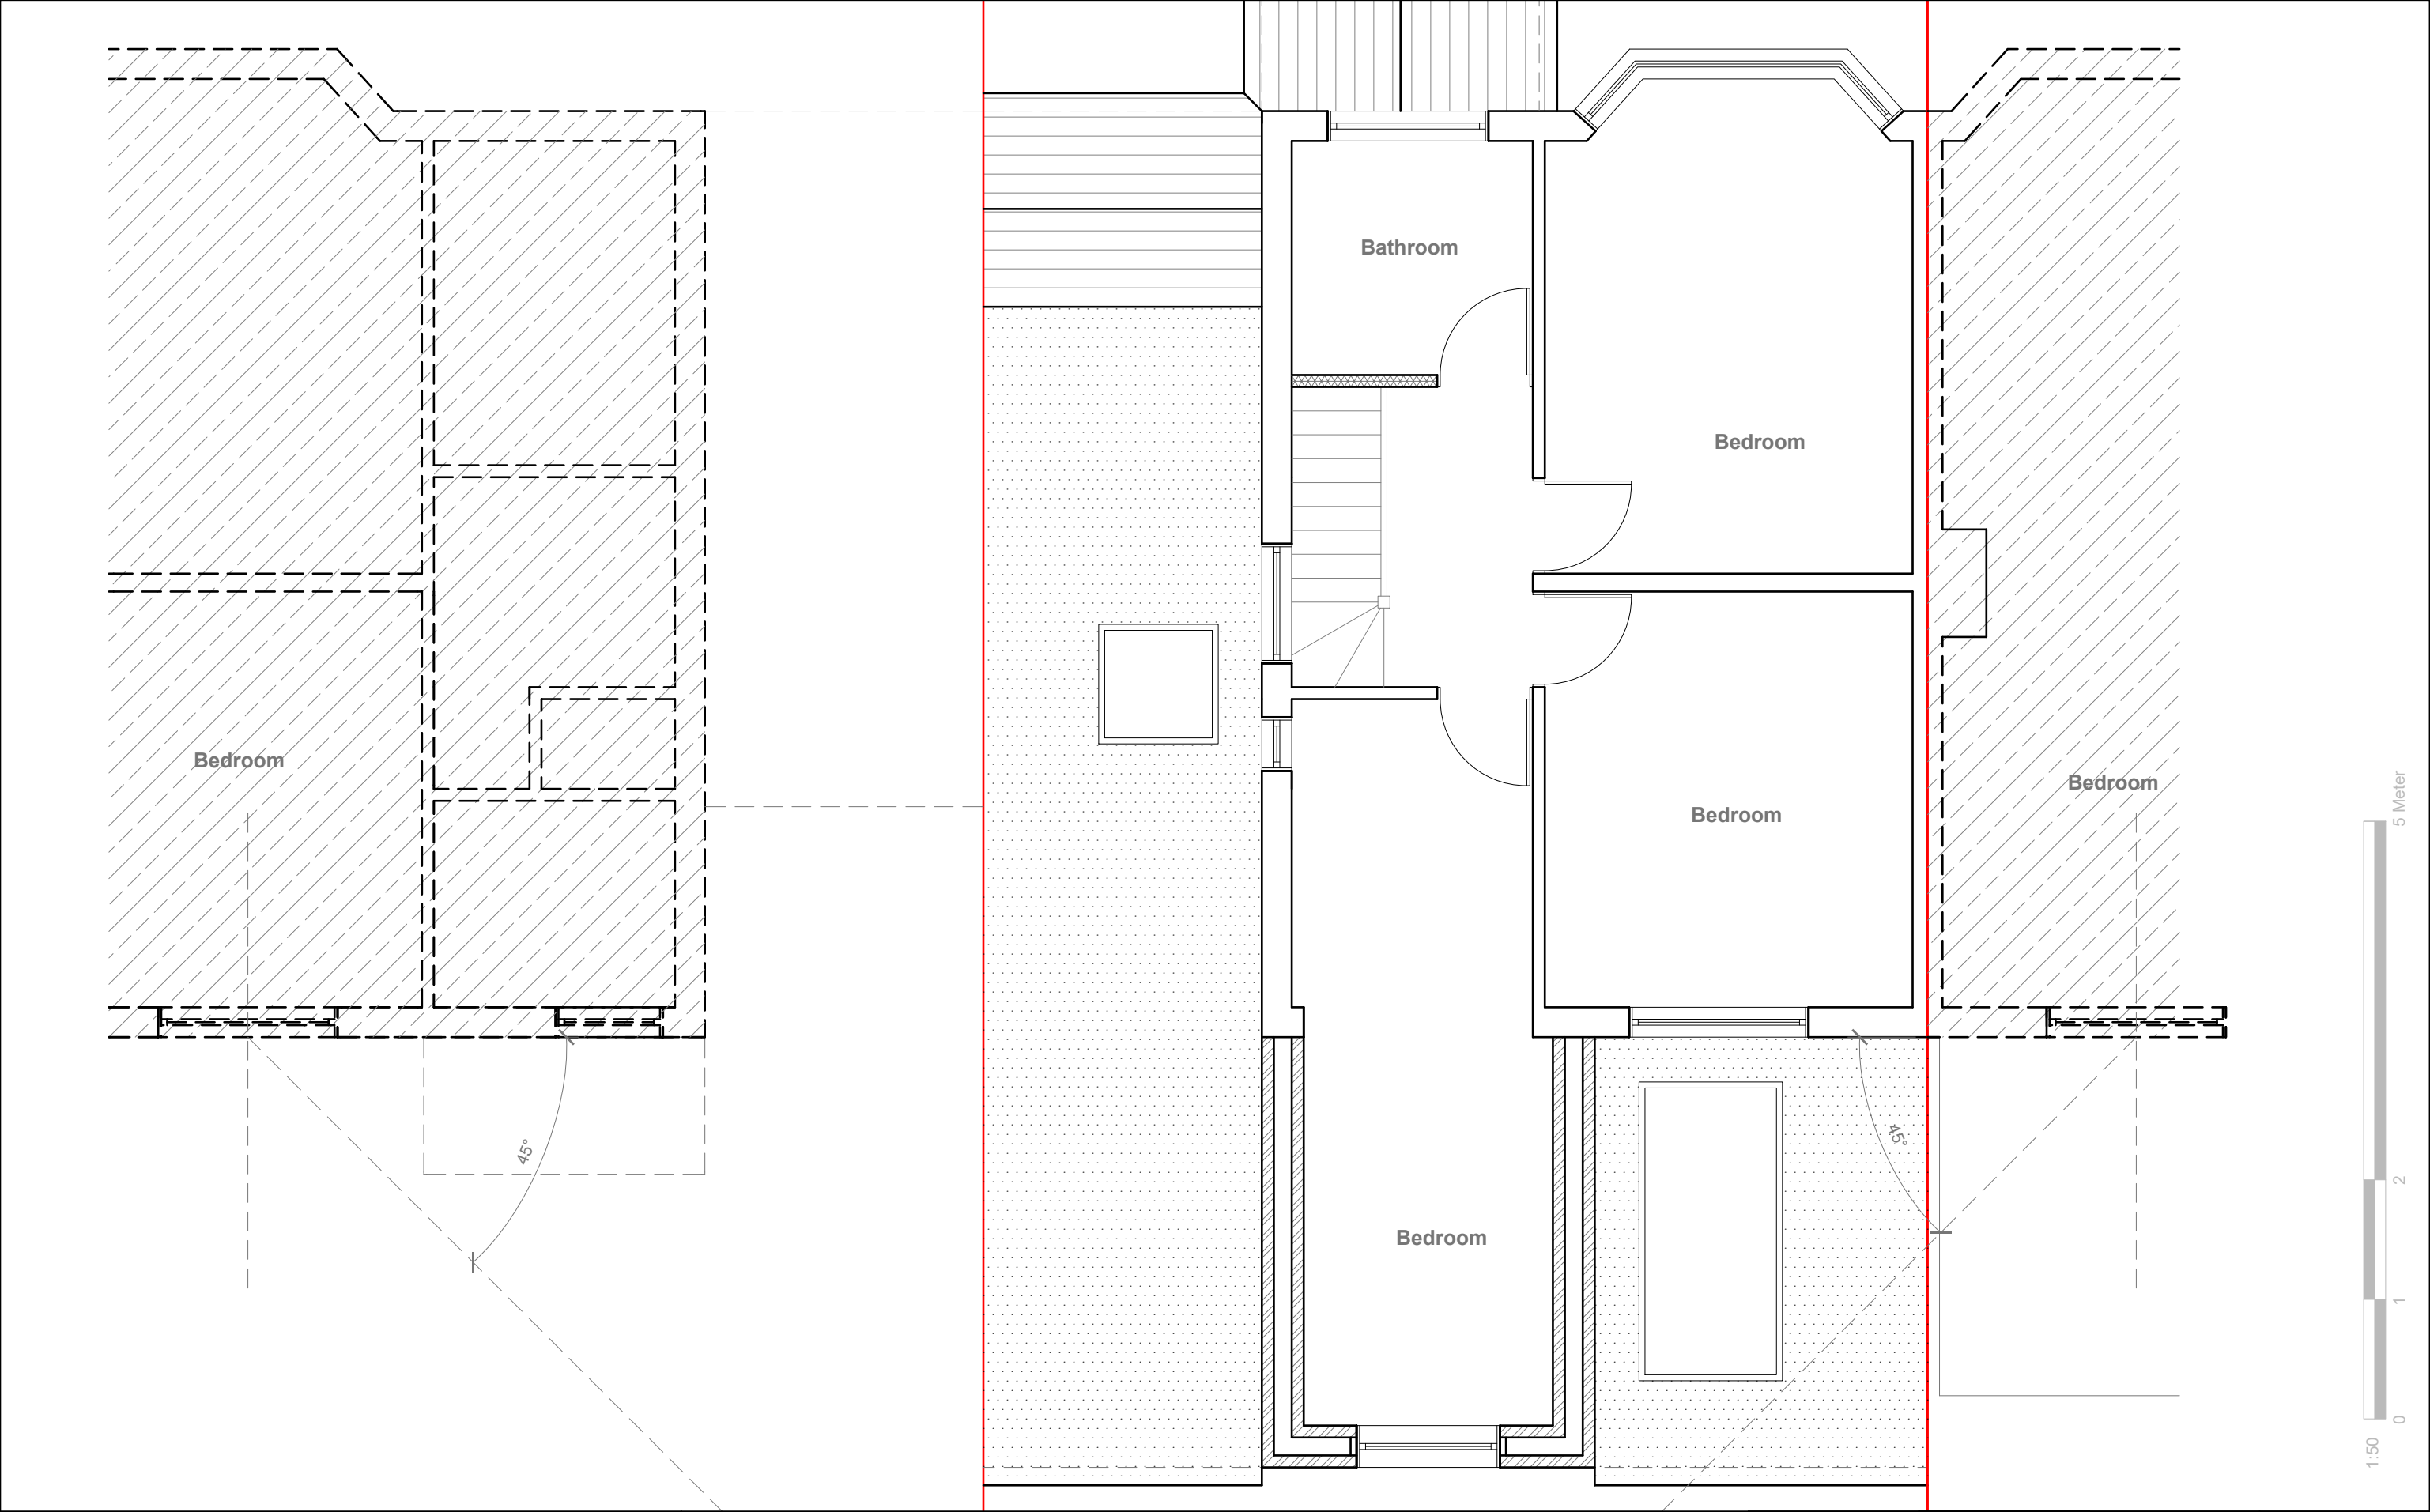


GENERAL NOTES: 1. ALL DIMENSIONS ARE IN MILLIMETER. 2. VERIFY ALL DIMENSIONS AND CONDITIONS BEFORE BUILDING OR STARTING CONSTRUCTION. NOTIFY THE DESIGNER IMMEDIATELY OF ANY DISCREPANCY OR VARIATION. 3. ALL WORK TO COMPLY WITH CURRENT BUILDING REGULATIONS AND CODES OF PRACTICE	Title: Proposed First Floor Plan	Site Address 60 Windsor Avenue Uxbridge Middlesex UB10 9AX	Scale: 1:50 @A3	Revision Date: e:mail - faluckpatel@yahoo.com (M) +44 (0) 7871 466 254	Faluck Patel
			Date: 20/08/2024		
			Drawing No.: 2024/133 -05HH		
			Drawn By: FP		

Proposed External Finish
Materials to Match Existing
External Finish Materials




Proposed Front Elevation
Scale 1:100

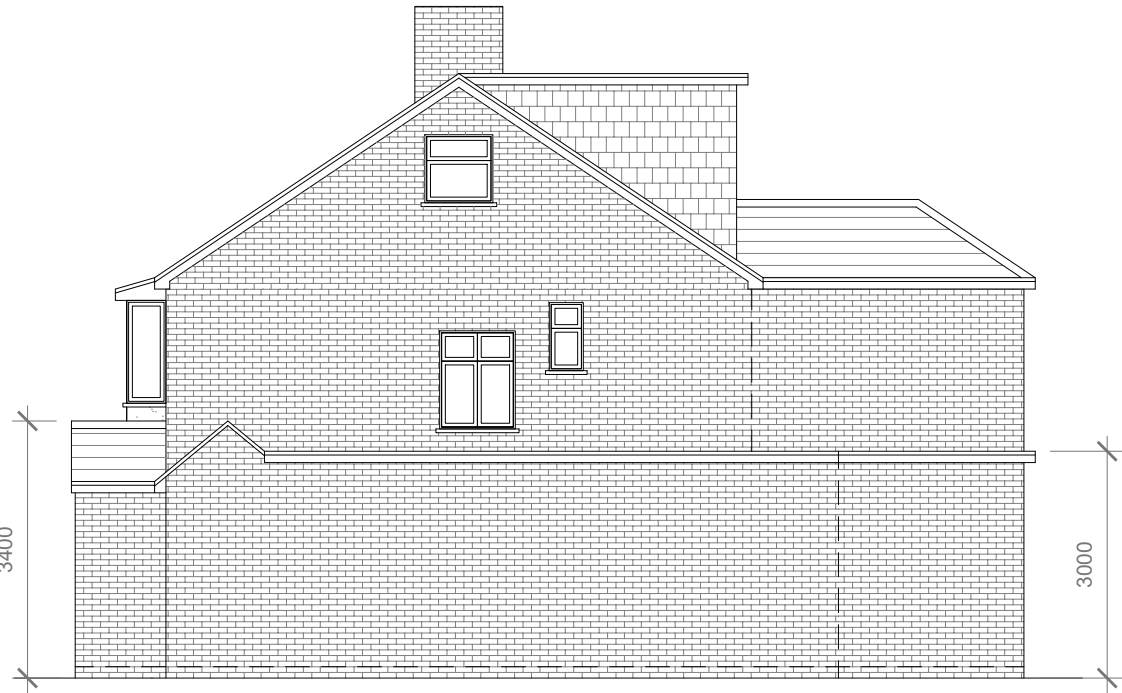

Proposed Side Elevation
Scale 1:100



Proposed Rear Elevation
Scale 1:100

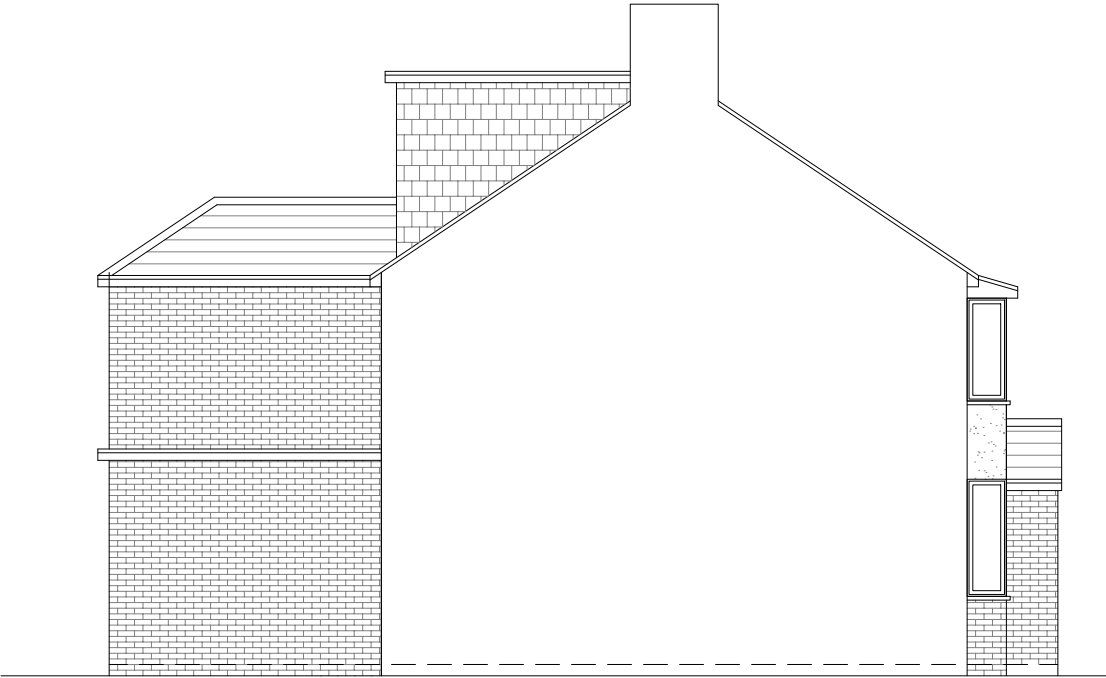

Proposed Side Elevation
Scale 1:100



GENERAL NOTES:
1. ALL DIMENSIONS ARE IN MILLIMETER.
2. VERIFY ALL DIMENSIONS AND CONDITIONS BEFORE BUILDING OR STARTING CONSTRUCTION. NOTIFY THE DESIGNER IMMEDIATELY OF ANY DISCREPANCY OR VARIATION.
3. ALL WORK TO COMPLY WITH CURRENT BUILDING REGULATIONS AND CODES OF PRACTICE

Title:

Proposed Elevations

Site Address	Scale: 1:100 @A3	Revision Date:	
60 Windsor Avenue	Date: 20/08/2024	A	09-10-2024
Uxbridge	Drawing No.: 2024/133 -06HH		
Middlesex	Drawn By: FP	e:mail - faluckpatel@yahoo.com	
UB10 9AX		(M) +44 (0) 7871 466 254	

