
 
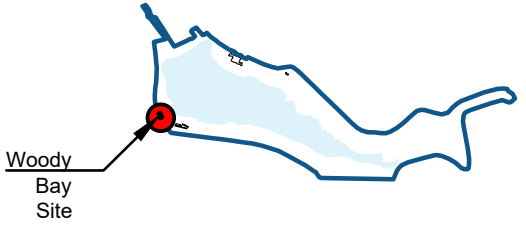


Rev.	Date	By	Check	Appr.	Description
A	21.08.24	LH	AM	CB	Issued for planning

- Site boundary
- Material Key
- 1 Standing Seam Zinc
 - 2 Steel Doors
 - 3 Louvred Doors
 - 4 Buff Brick
 - 5 Aluminum Rooflight
 - 6 Zinc Gutter and Downpipe
 - 7 Glass Block
- RWP Rainwater Pipe

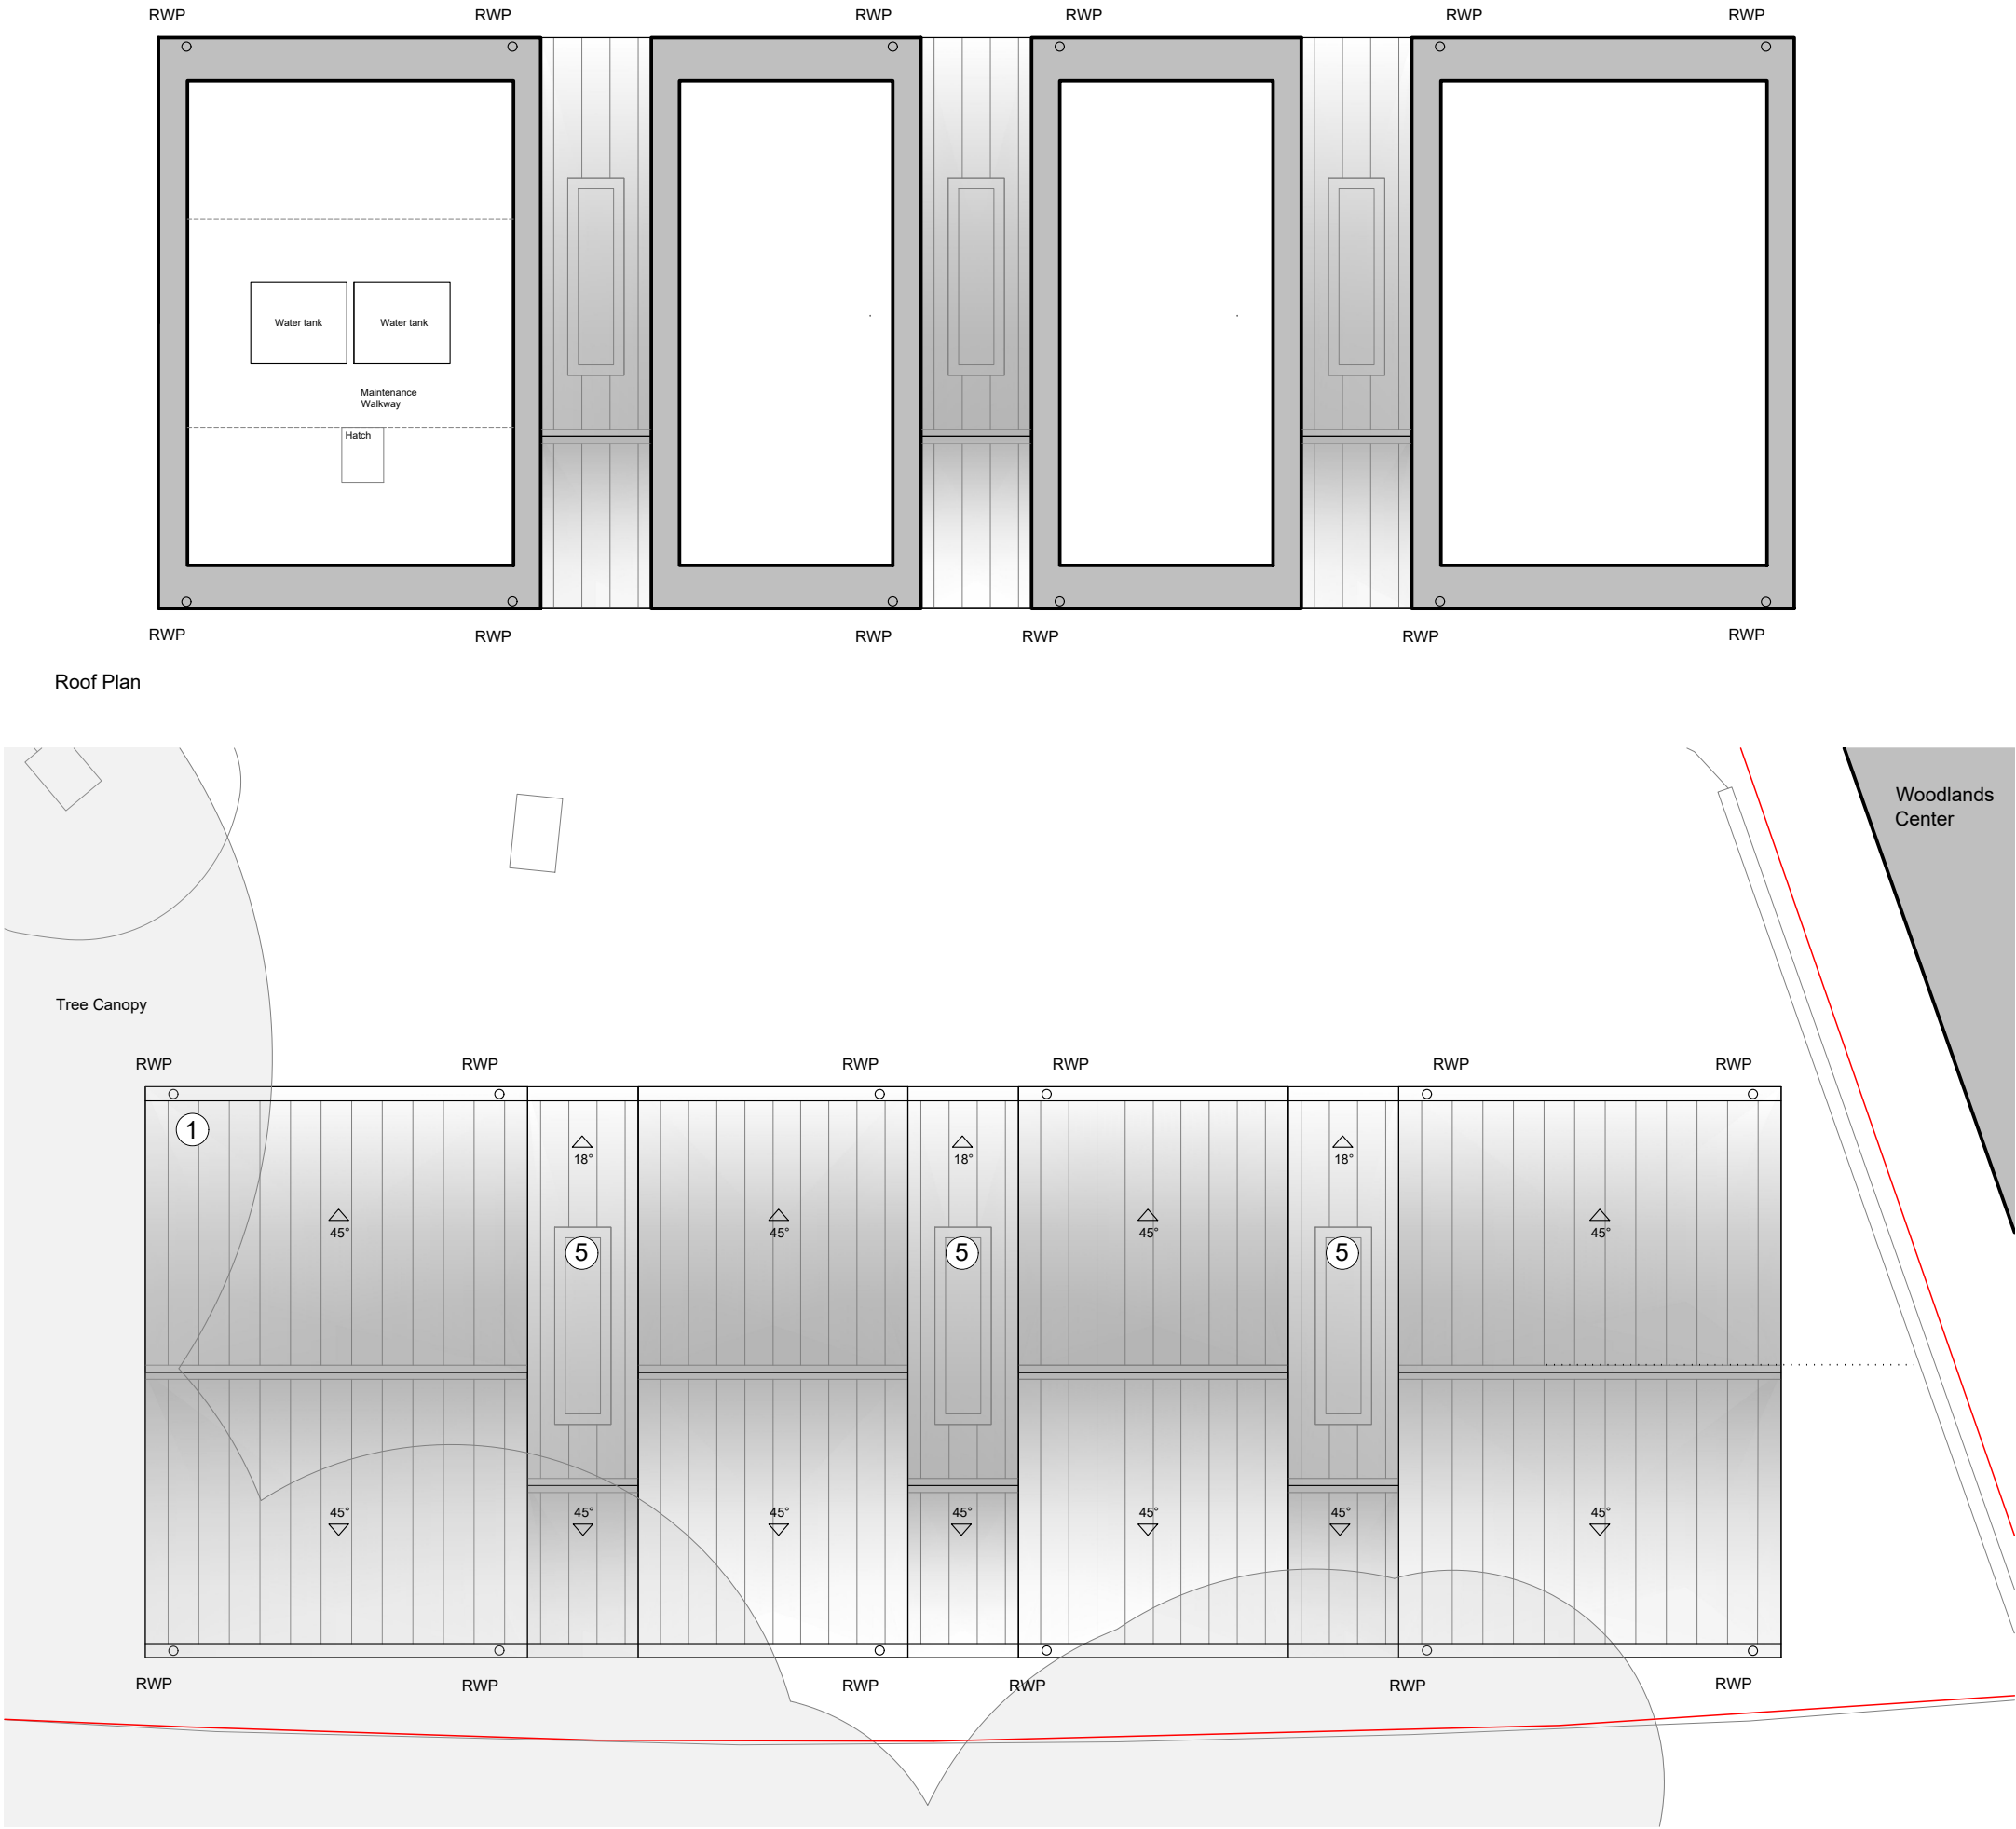

Hillingdon LEP
Studio 10, Cliff Road Studios
Cliff Road, London NW10 9AM
Tel: +44 (0)20 7267 7676
info@hillingdon.gov.uk
www.hillingdon.gov.uk

Client:
Hillingdon Council

Job Title:
Ruislip Lido

Drawing Title:
Woody Bay Proposed GF and Roof Plan

Job/Dwg No./Rev.	1326	P1002	A
------------------	------	-------	---

Drawn: NJ	Checked: LH	APPR: CB	Date: 21.08.2024
--------------	----------------	-------------	---------------------

Drawing status: Planning
Do not scale from this drawing. Check all dimensions on site before ordering.
Scale: 1:100@A3