
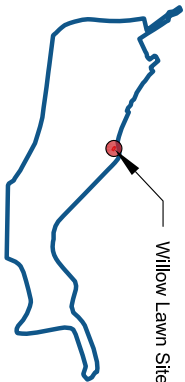


Rev.	Date	By	Check	Appr.	Description
A	21.08.2024	LH	NM	CB	Issued for planning
B	14.01.2025	ML	LH	CB	Issued for response to planning comments


Site boundary

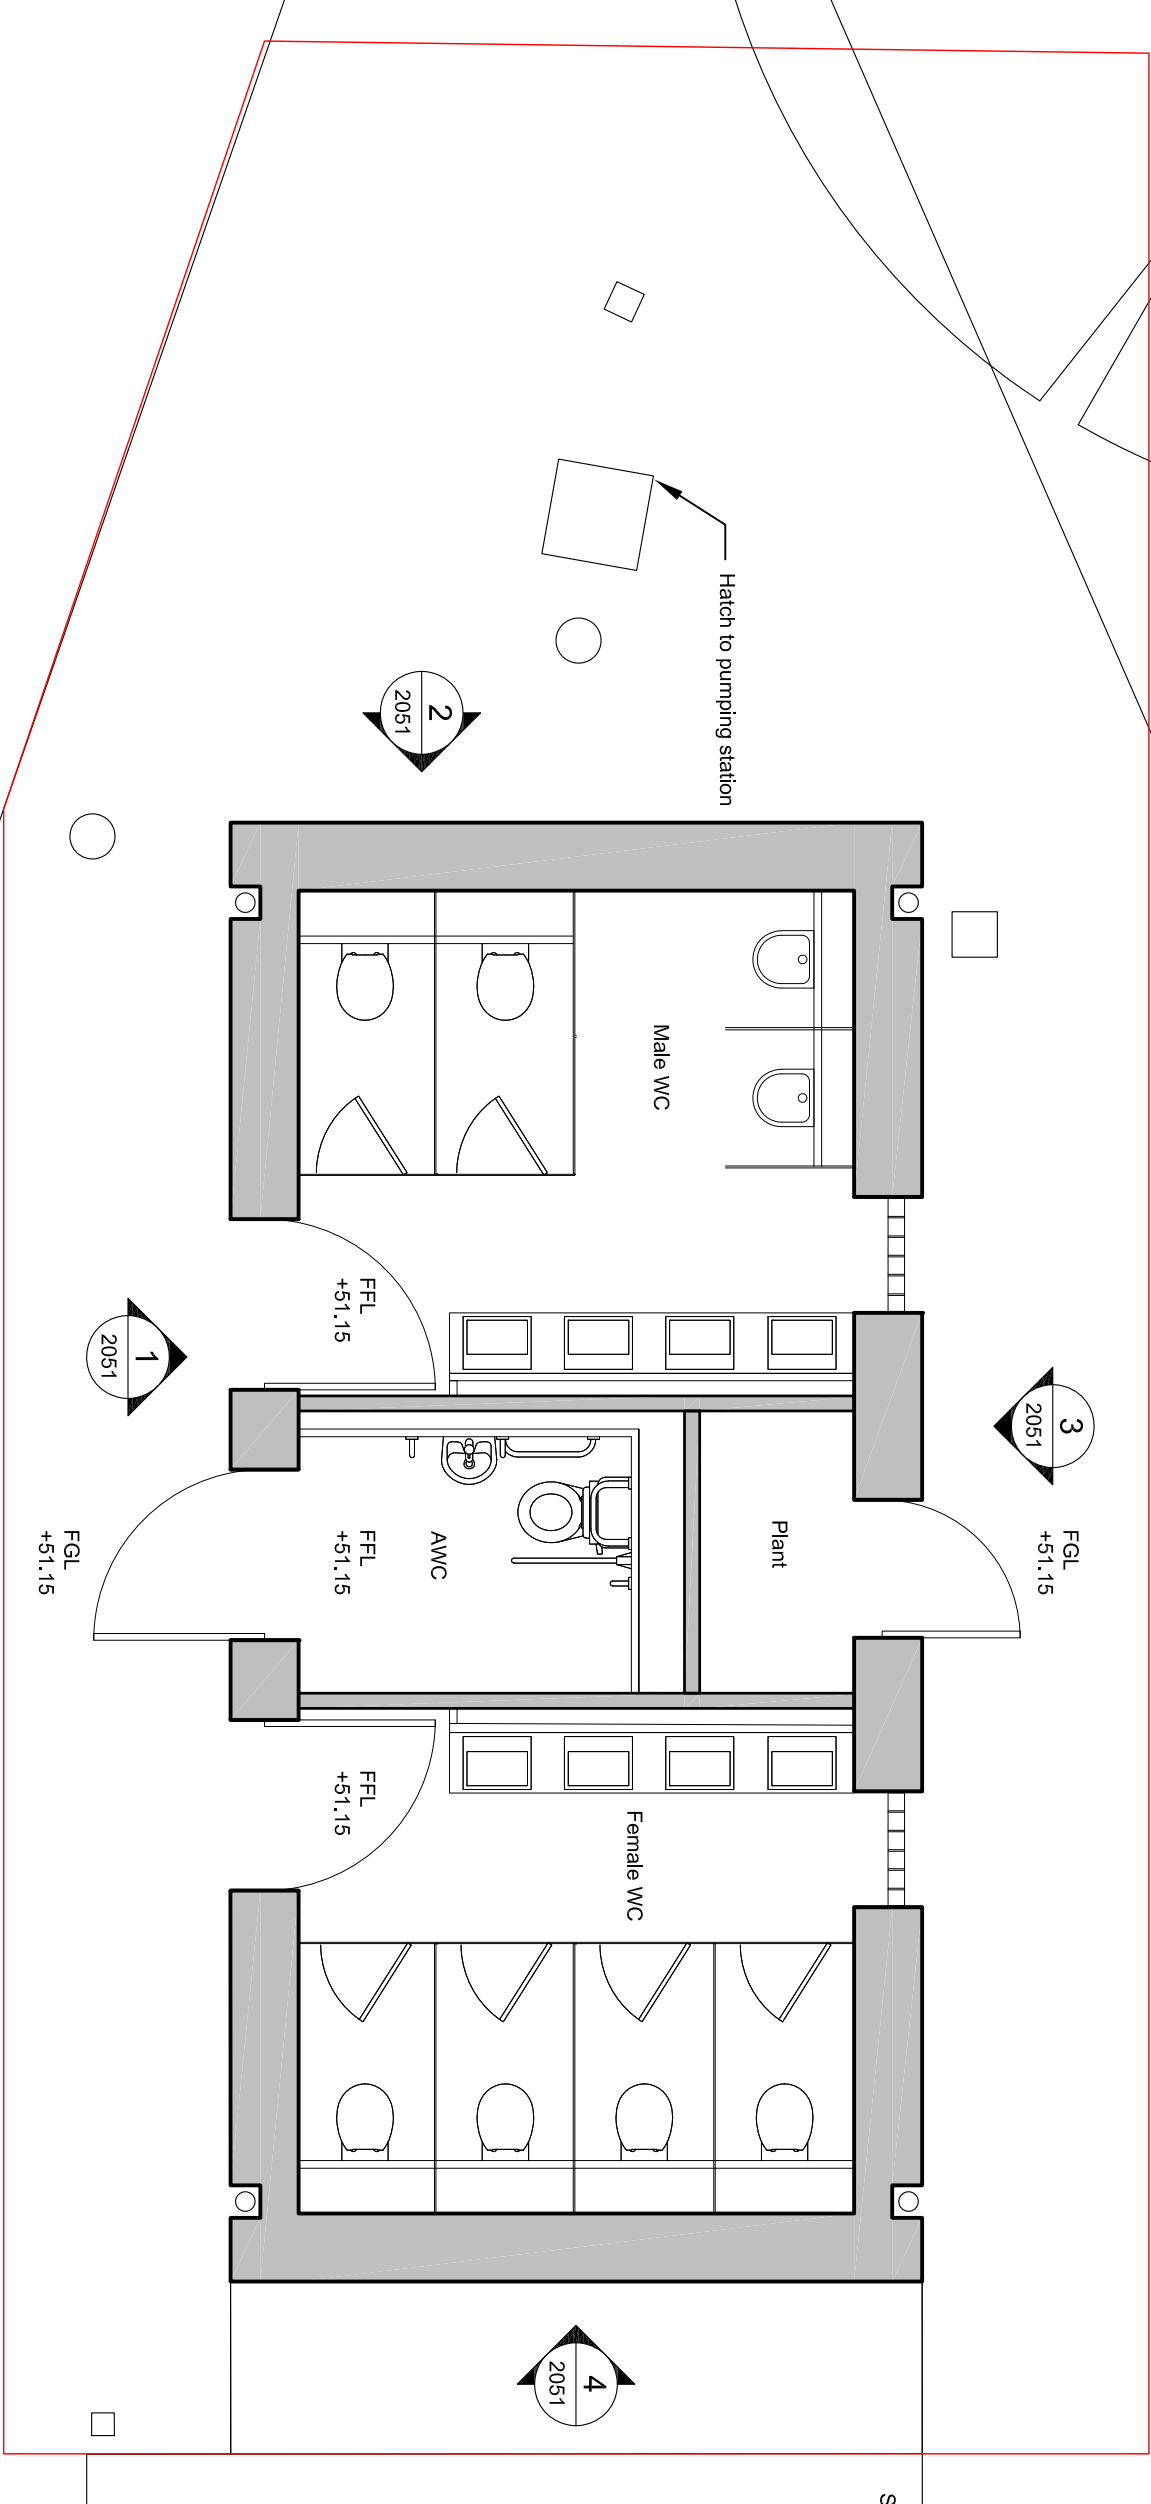

**Hillingsdon LLP**  
Studio 310, Hillingsdon Station  
141 Bedford Way, Hillingsdon, Bedfordshire, MK45 1JN  
www.hillingsdonllp.co.uk

**Client:**  
Hillingsdon Council

**Job Title:**  
Ruinslip Lido

**Drawing Title:**  
Willow Lawn Proposed GF Plan

**Job/Dwg No/Rev:** 1326 P1051 B

**Drawn:** LH **Checked:** CB **Appr:** CB **Date:** 21.08.2024

**Drawing status:** Planning  
This drawing is for planning purposes only. It is not to be used for construction.  
Scale: 1:50 @ A3

Ground Floor Plan