




LOFT FLOOR

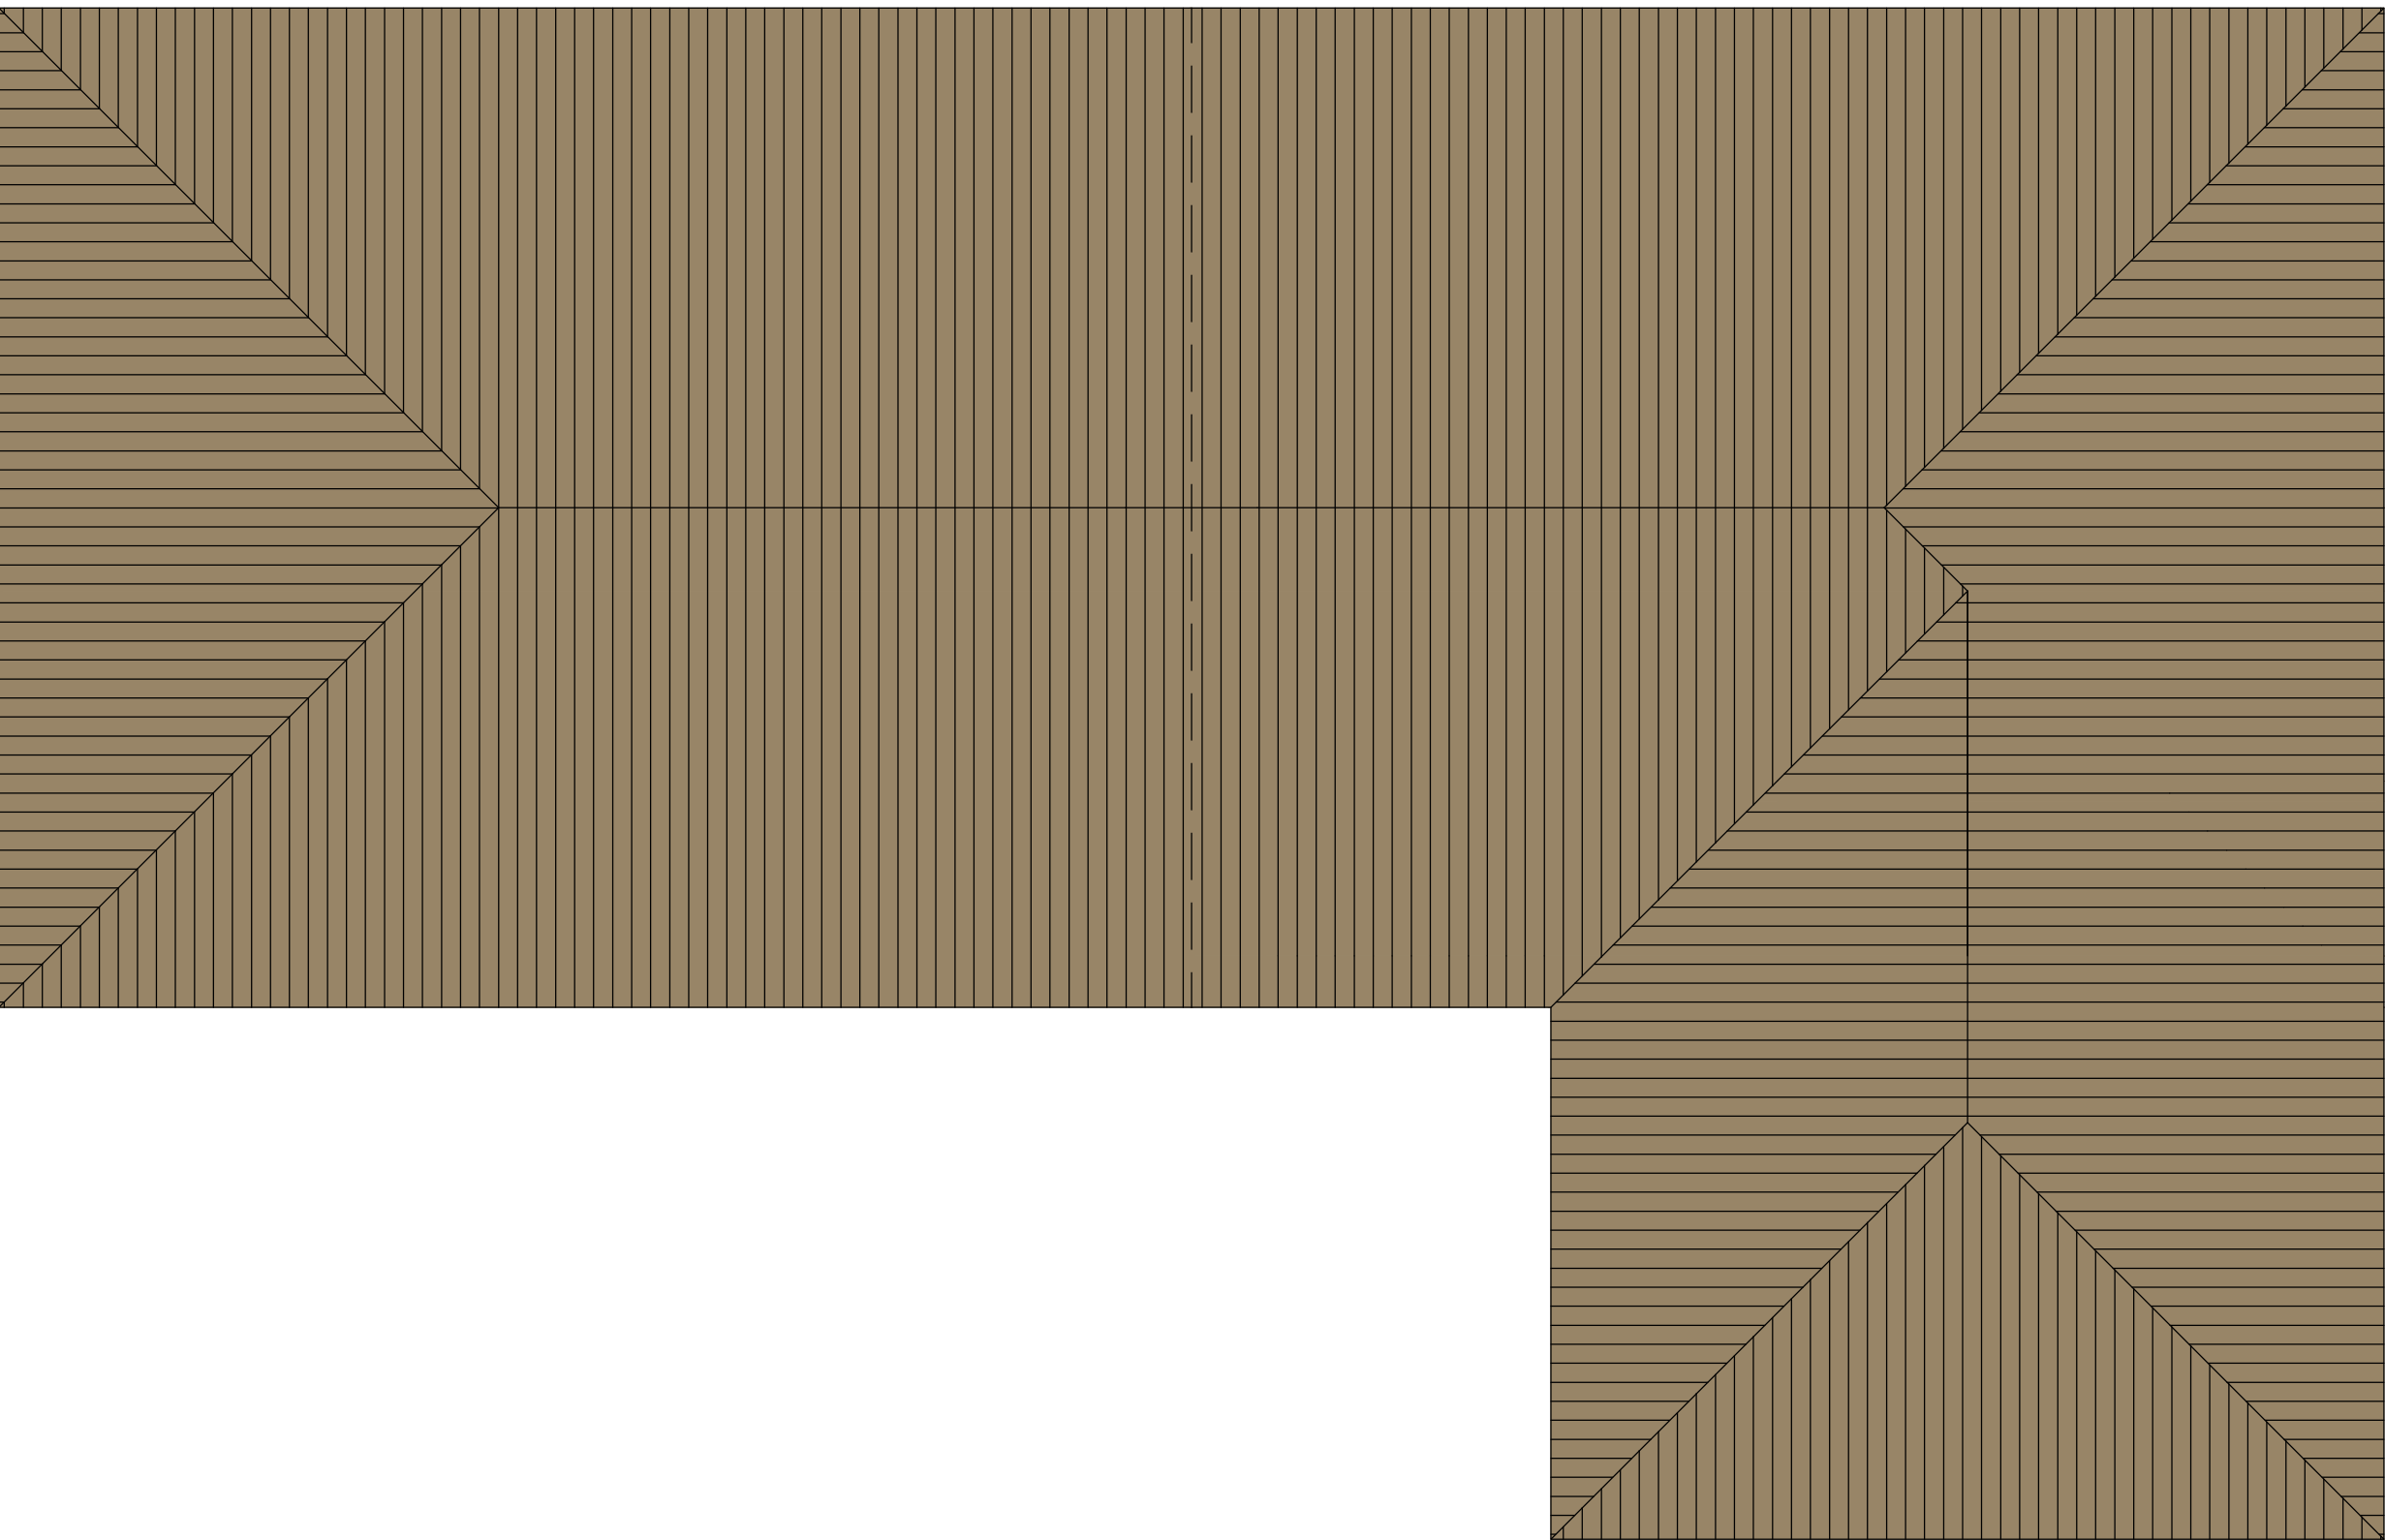

ROOF PLAN

PROPOSED


NOTE
Do not scale from this drawing. All dimensions and levels must be checked and verified on site by contractor, specialist, manufacturer prior to commencement of work and discrepancies must be reported to the author in writing before proceeding.

The design materials, specification are copyright protected and must not be copied or transmitted without our prior written permission. Copyright infringements shall be legally enforced and pursued.

Client is responsible for all aspects relating to the Party Wall etc. Act 1996.

Contractor is responsible for all aspects relating to CDM Regulations.

Works should not commence before a 'Building Control' approval is received. Client bears full responsibility for alterations due to commencement of works prior to approval. This drawing is intended to illustrate the proposal only and cannot be used for construction purposes without further information.

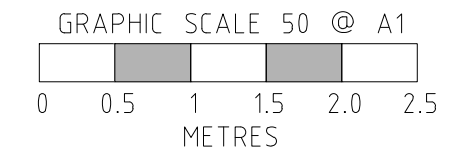

E	PLANNING OFFICER	APR '25
D	PLANNING	DEC '24
C	PLANNING	OCT '24
B	CLIENT CHANGES (38)	AUG '24
A	PRELIMINARY ISSUE	JUL '24
REF	REVISION	DATE

Architecture & Design
PRACTICE

T 020 8061 9976
E info@ad-p.co.uk

Architecture & Design
PRACTICE

PROJECT
38-40 MARLBOROUGH
ROAD
UXBRIDGE
UB10 0PS
DRAWING TITLE
PROPOSED LOFT
AND ROOF PLANS
SCALE DATE
1:50@A1 JUL '24
DRAWING No
38-40MR-301-04E