



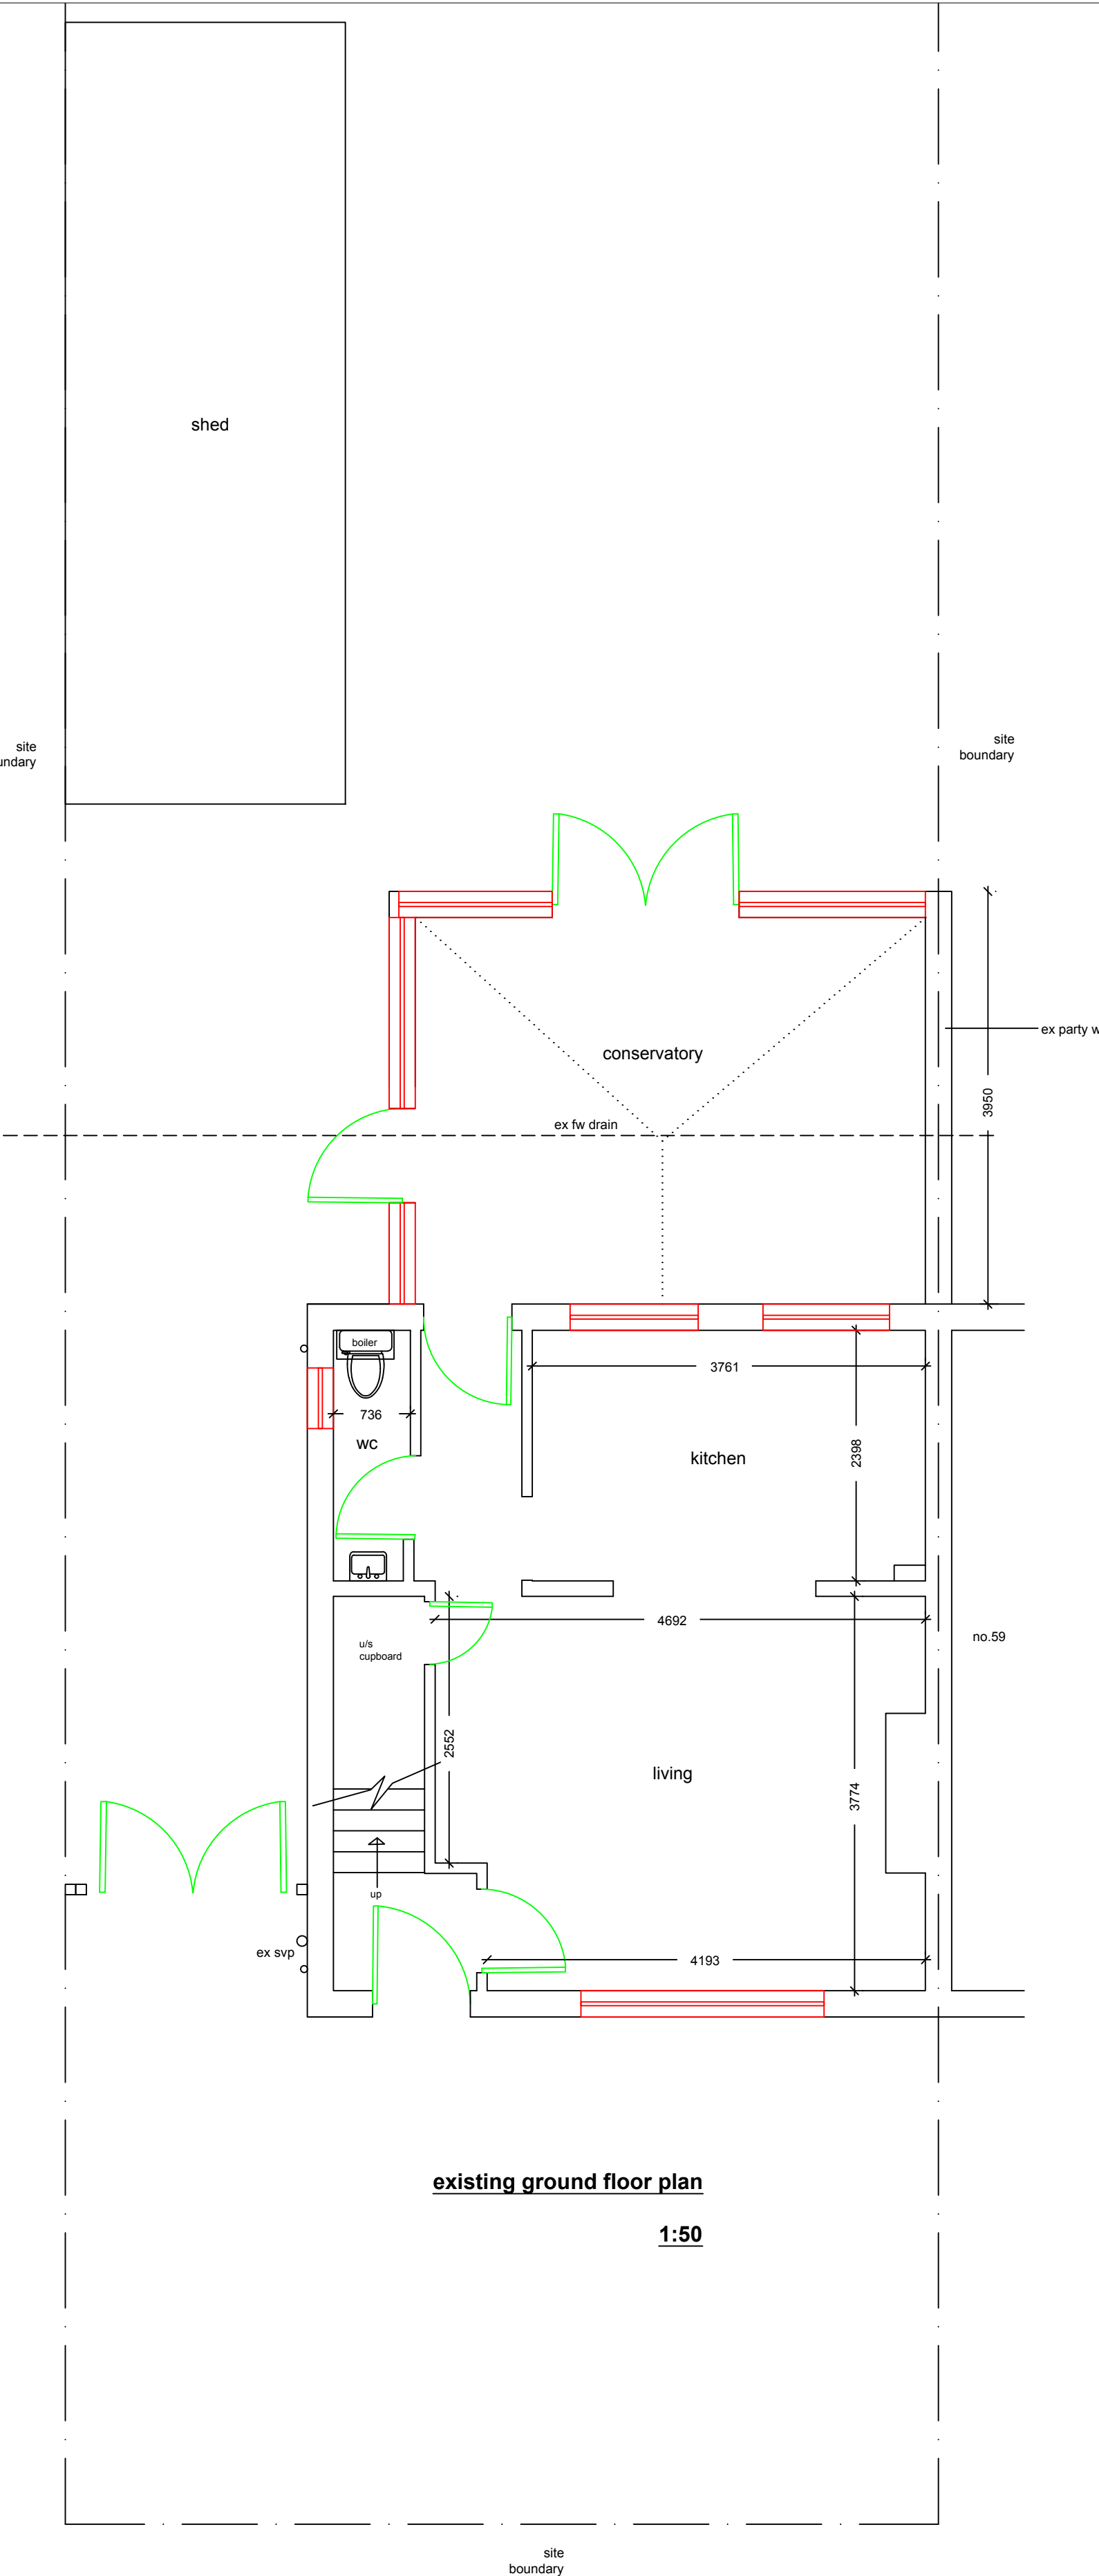


existing ground floor plan
1:50

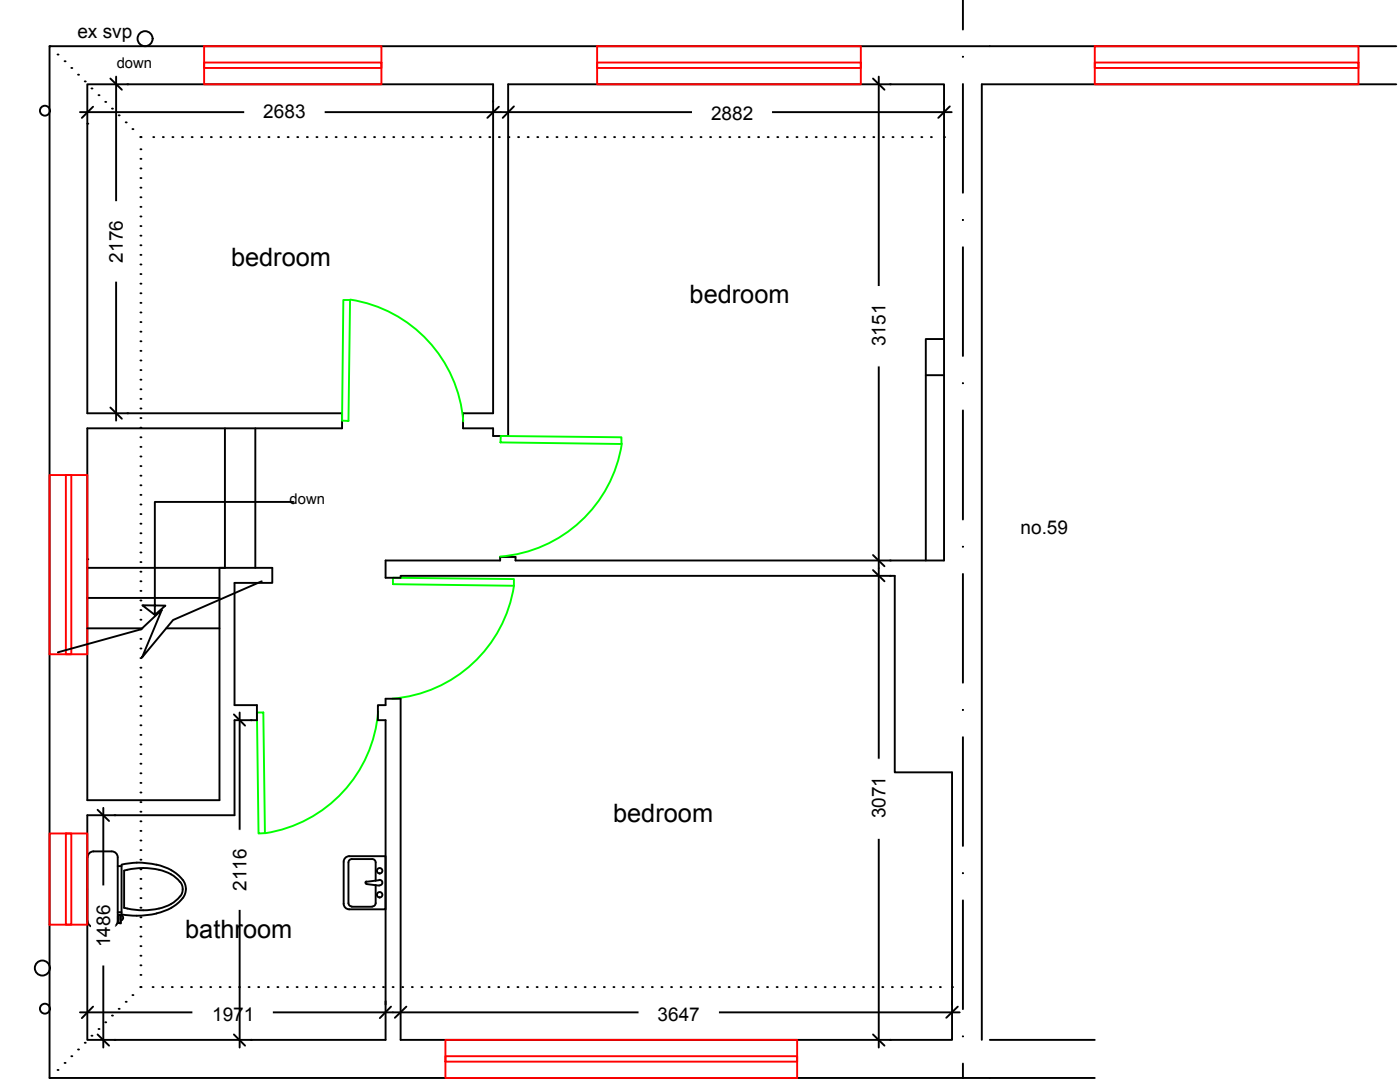

existing first floor plan
1:50

NO MEASUREMENTS TO BE SCALED FROM THE
DRAWINGS AND ALL ACTUAL MEASUREMENTS
TO BE CHECKED & AGREED WITH CONTRACTOR
ON SITE AT THE TIME OF CONSTRUCTION

 

General Notes

	Drg. No.EMA/0807	
No.	Revision/Issue	Date

Firm Name and Address

Middlesex & Herts

7 Elgin Drive
Northwood
Middlesex
HA6 2YR

01923 826280

Project Name and Address

Mr and Mrs Murphy
57 Whitethorn Avenue
Yiewsley
West Drayton
Middlesex
UB7 8JZ

Project	Two storey rear extension	Sheet
Date	22-07-26	01
Scale	1:50	