


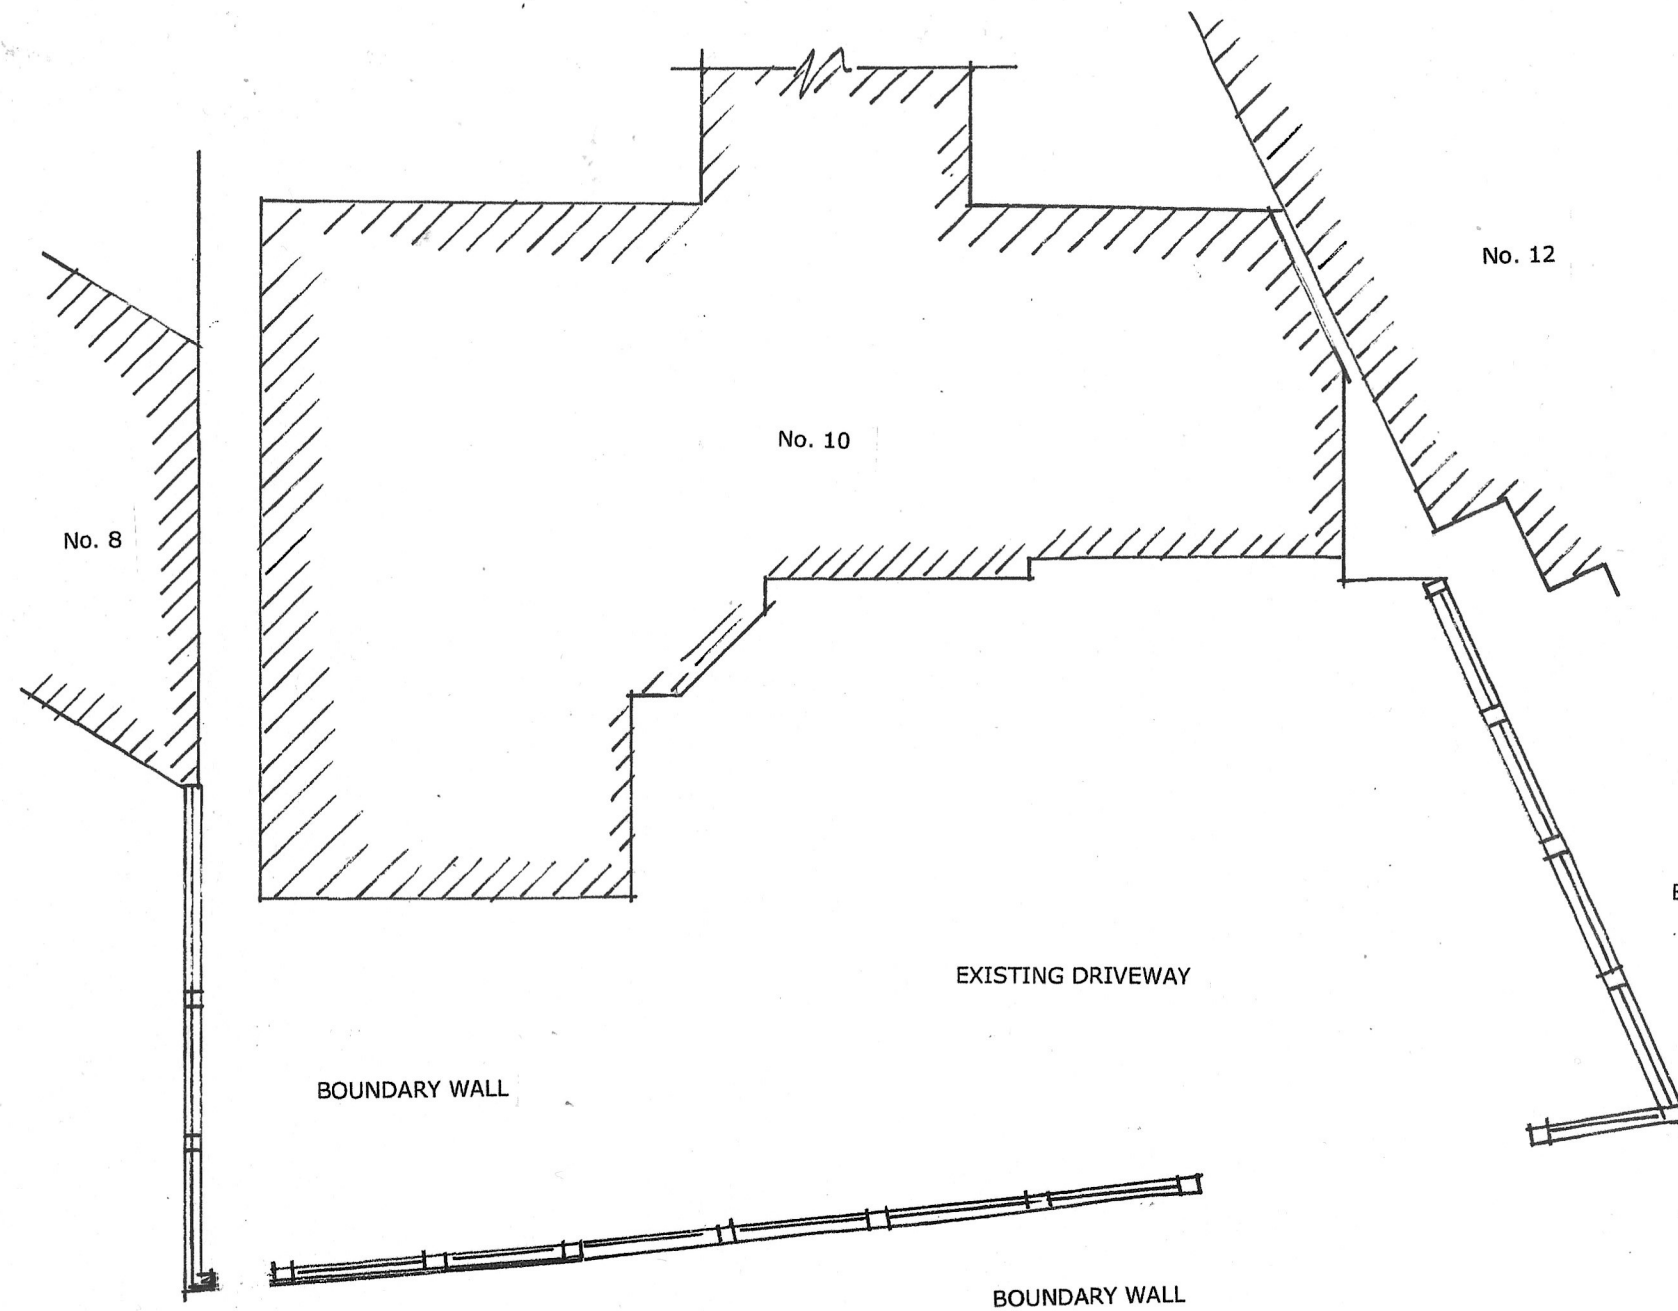
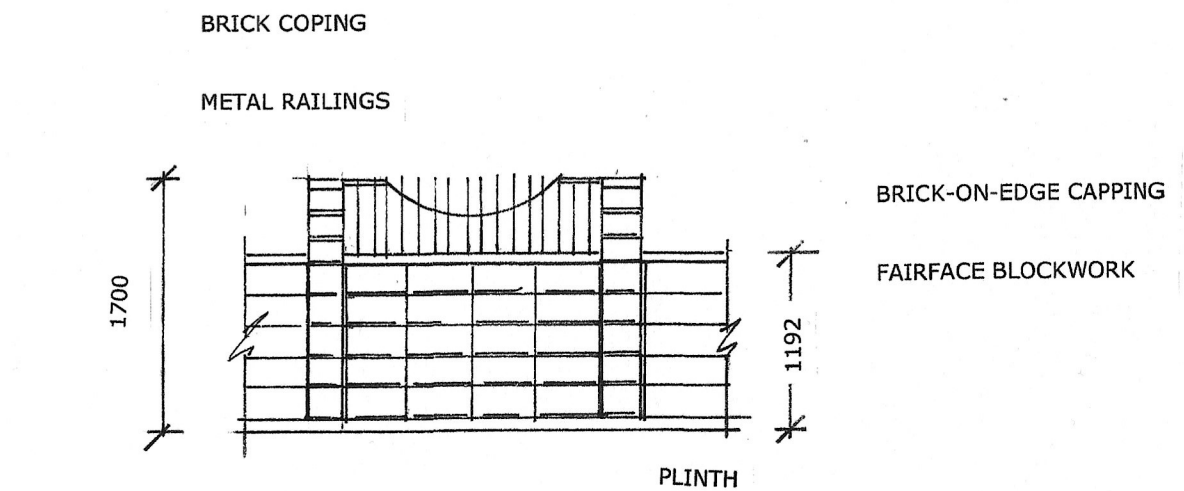


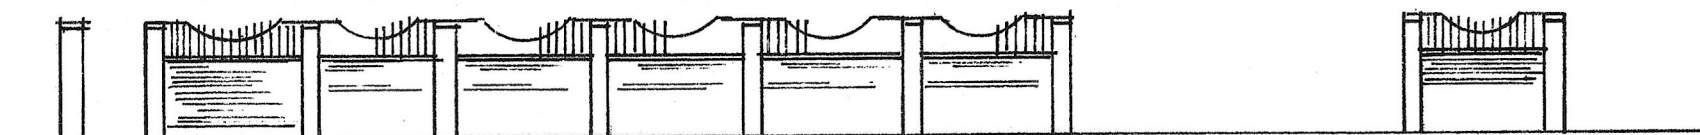

EXISTING SITE PLAN - 1:100

 

TYPICAL SECTION OF BOUNDARY WALL - 1:50

 

VIEW FROM BEECHWOOD AVENUE

studio 5 (london) design ltd.

130 Warden Avenue, Harrow, Middlesex, HA2 9LN
T: 07703 552391
E: mail@studio5architects.co.uk

DRAWING FRONT BOUNDARY WALL
PROJECT 10 BEECHWOOD AVENUE
RUISLIP
HA4 6EN

SCALE AS SHOWN @ A3
PROJECT NO. 24/338

DATE DECEMBER 2024
DRAWING NO. PL-01