




Notes

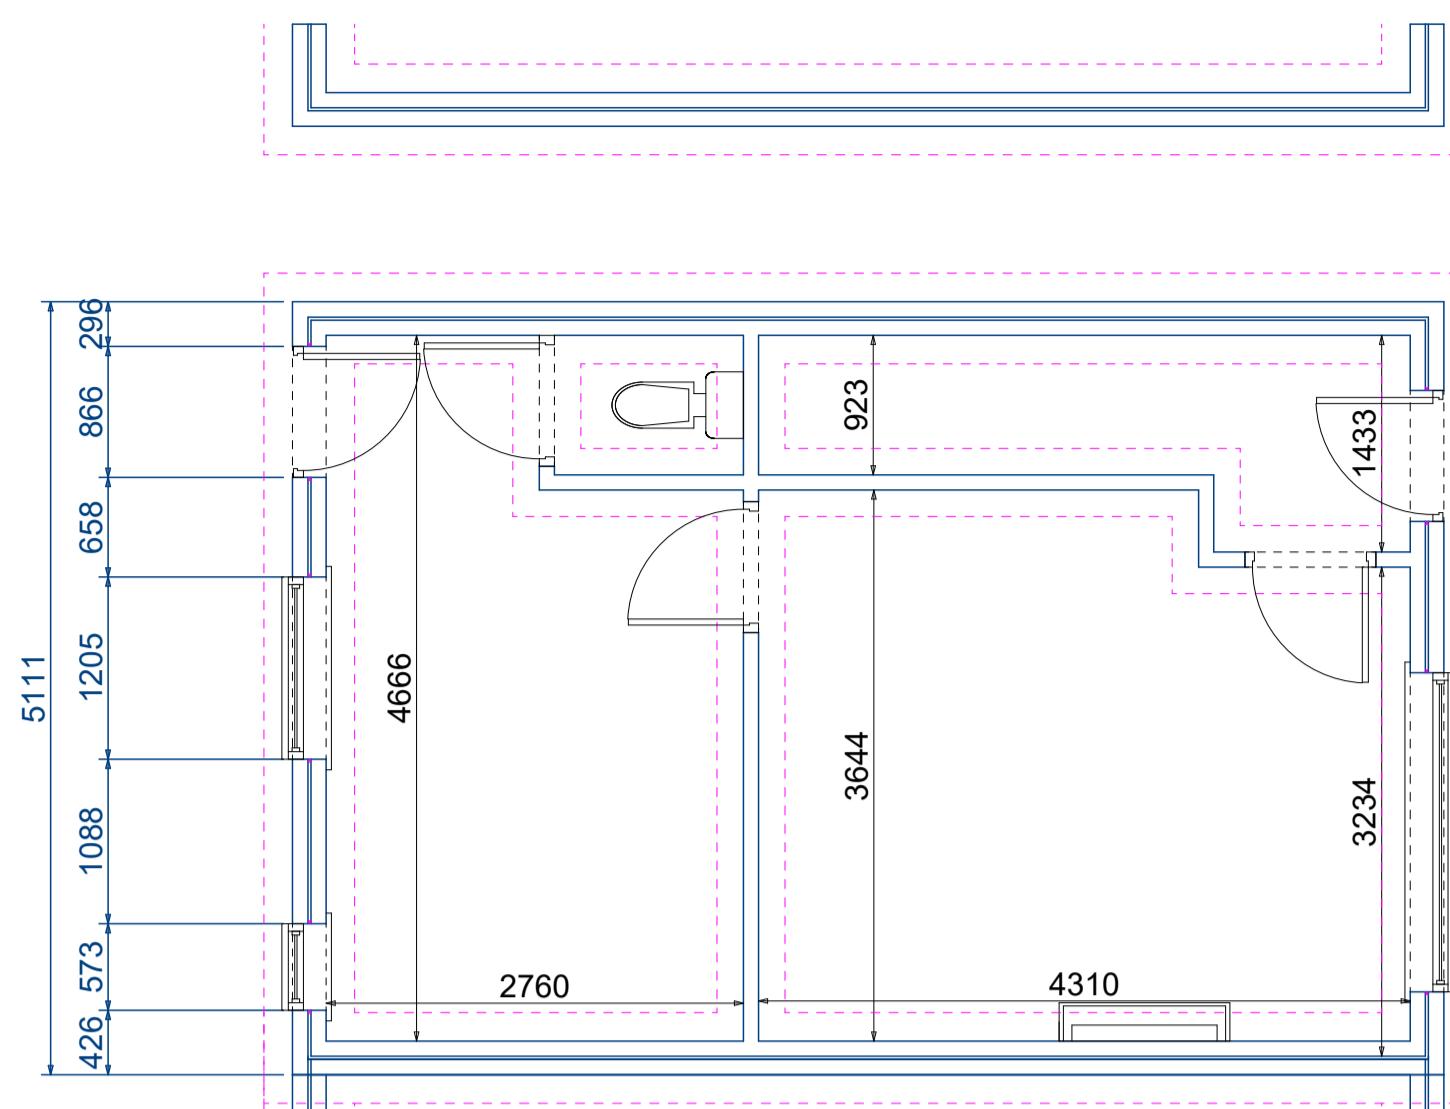


Existing Ground Floor

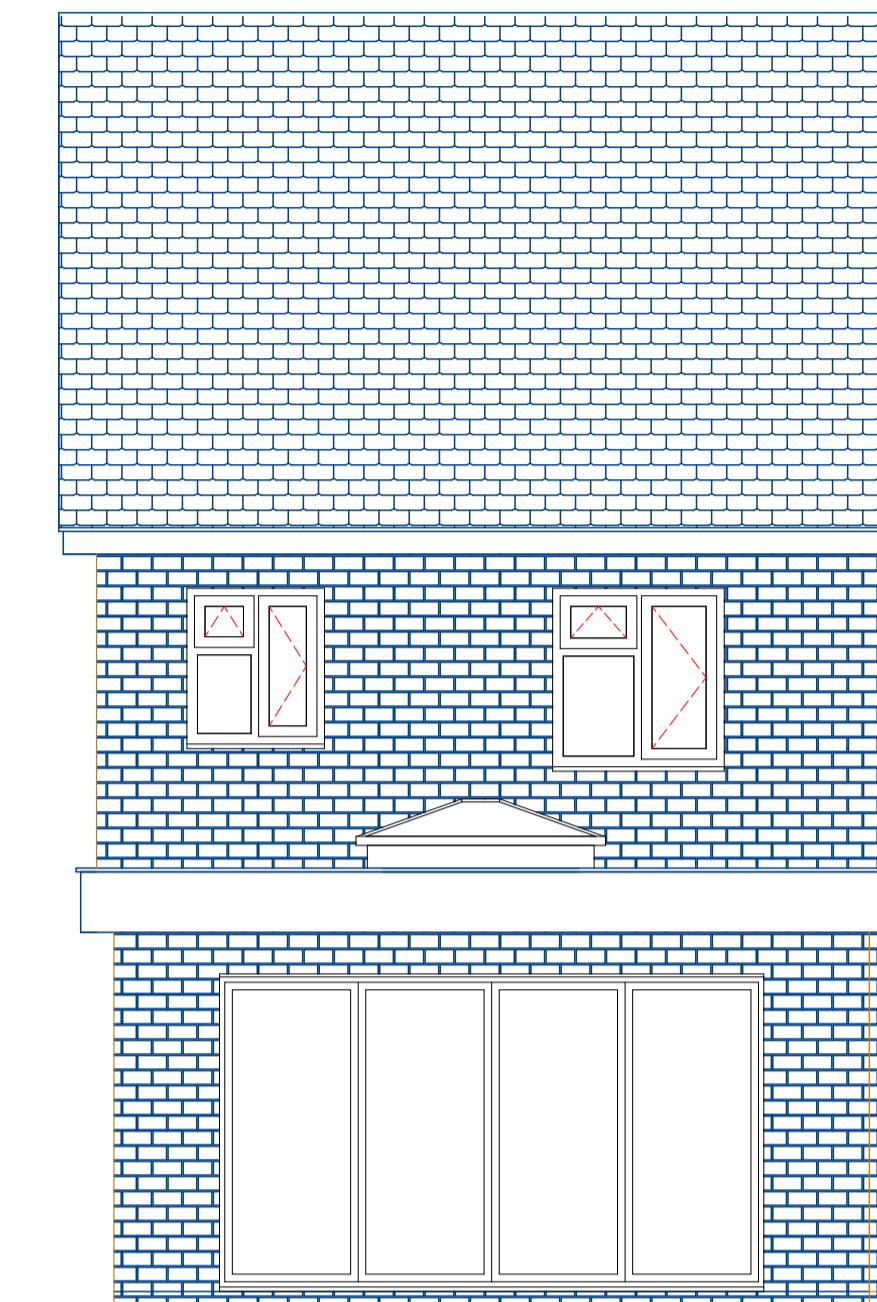


Proposed Rear Elevation

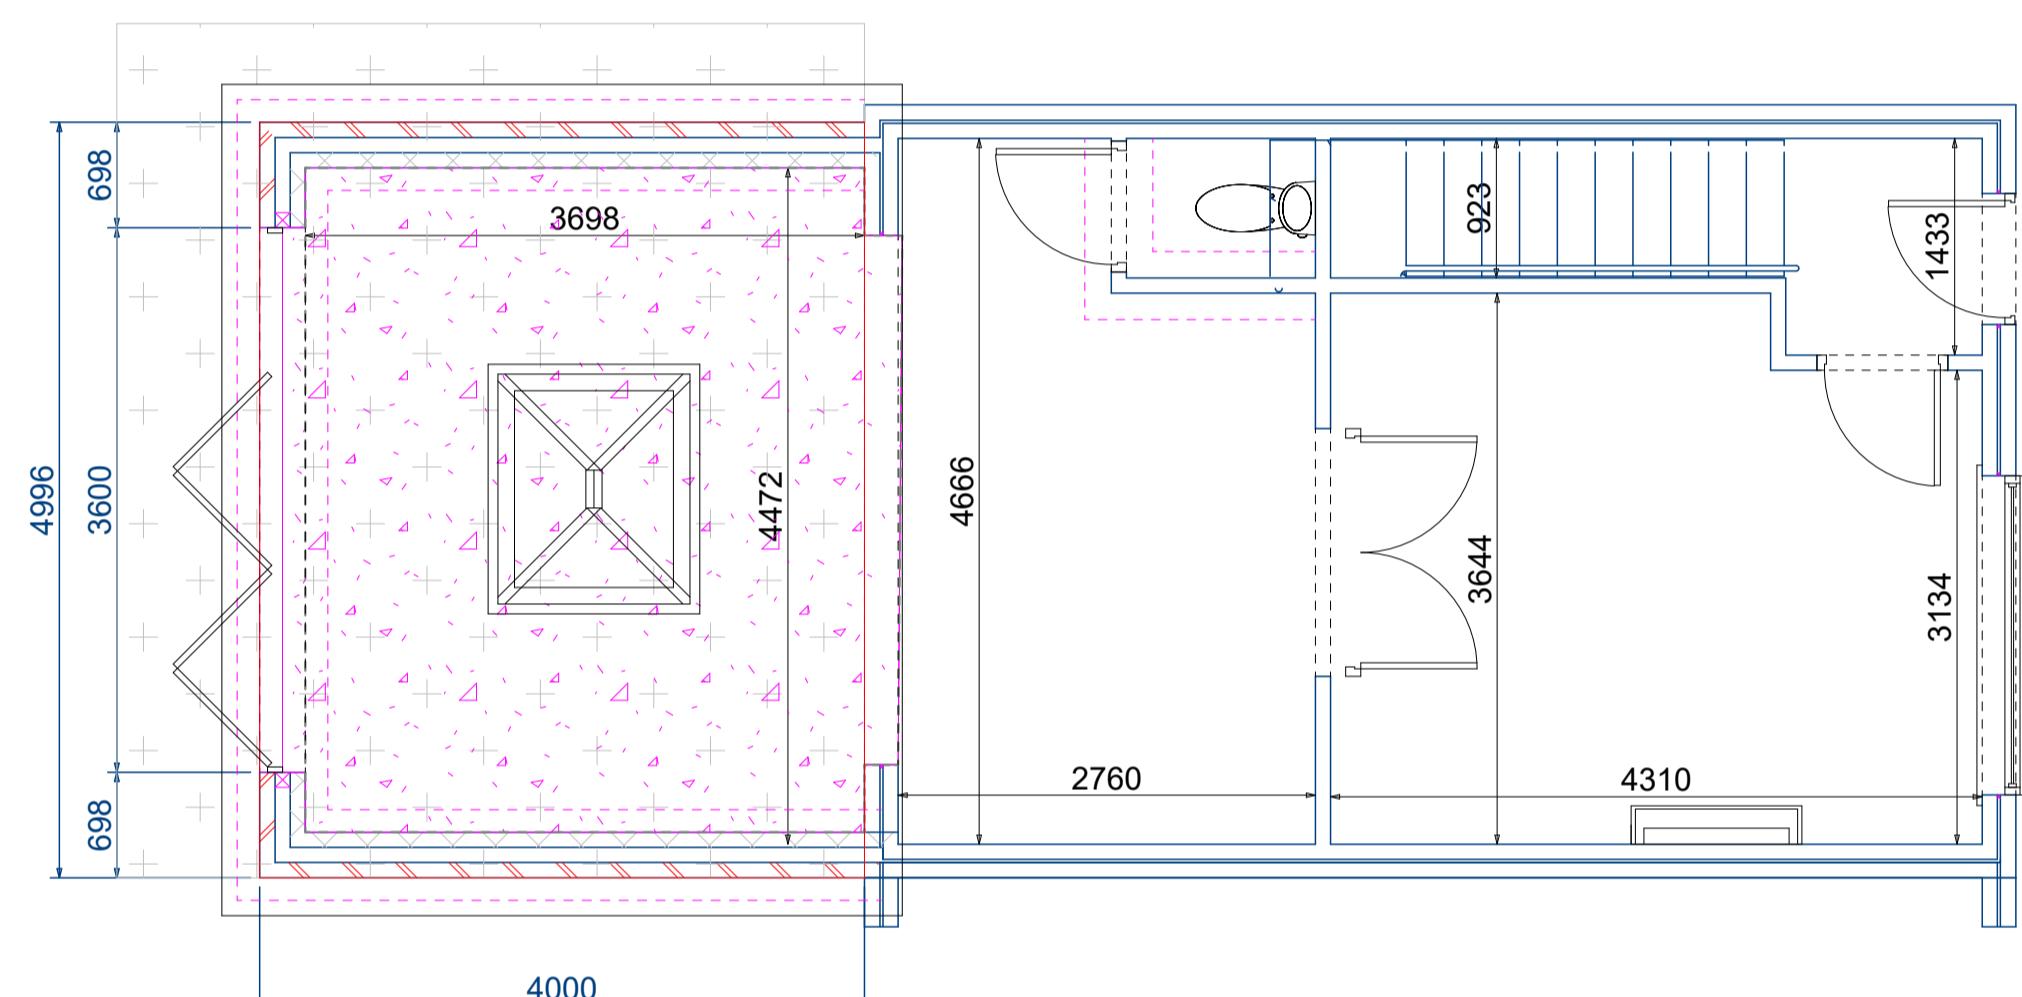

Proposed Ground Floor

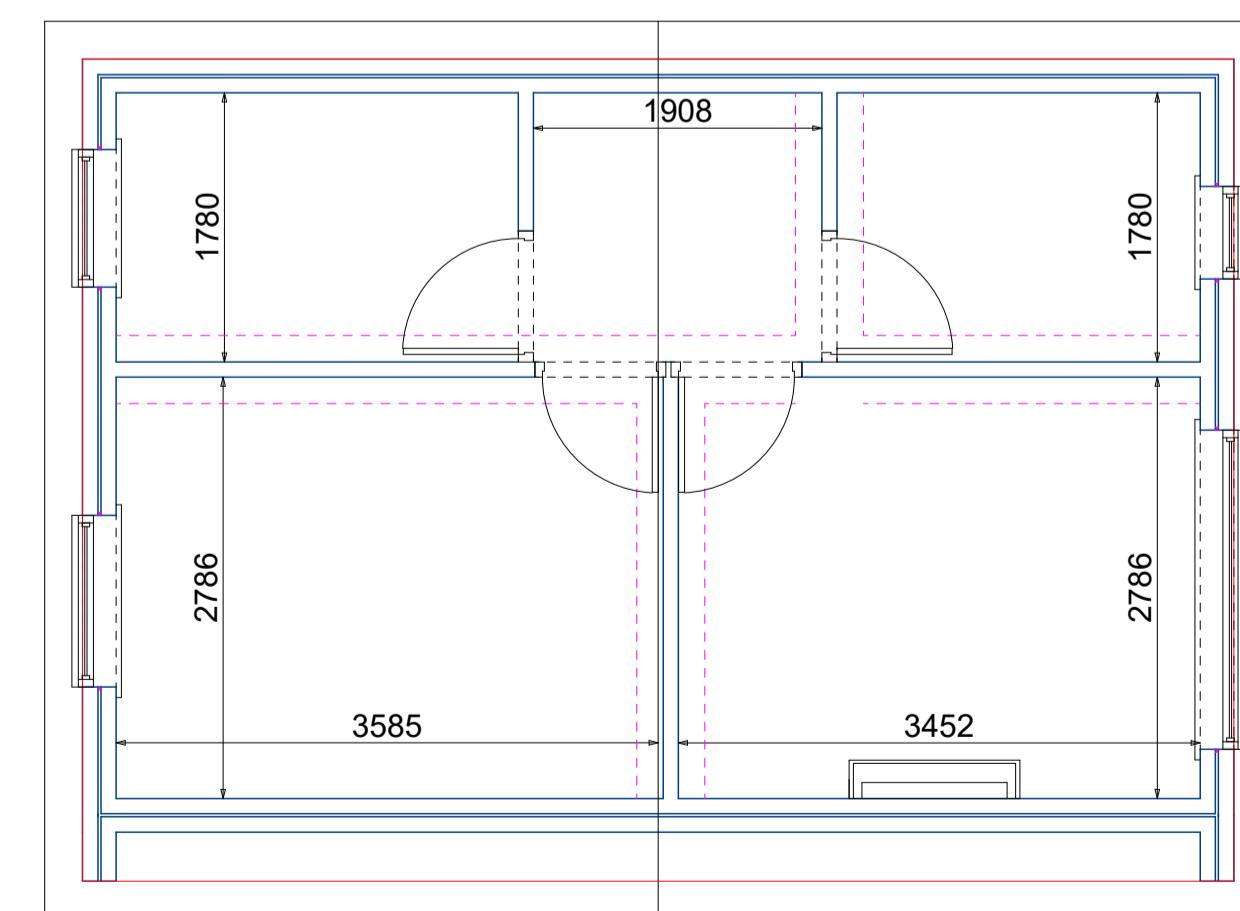

First Floor

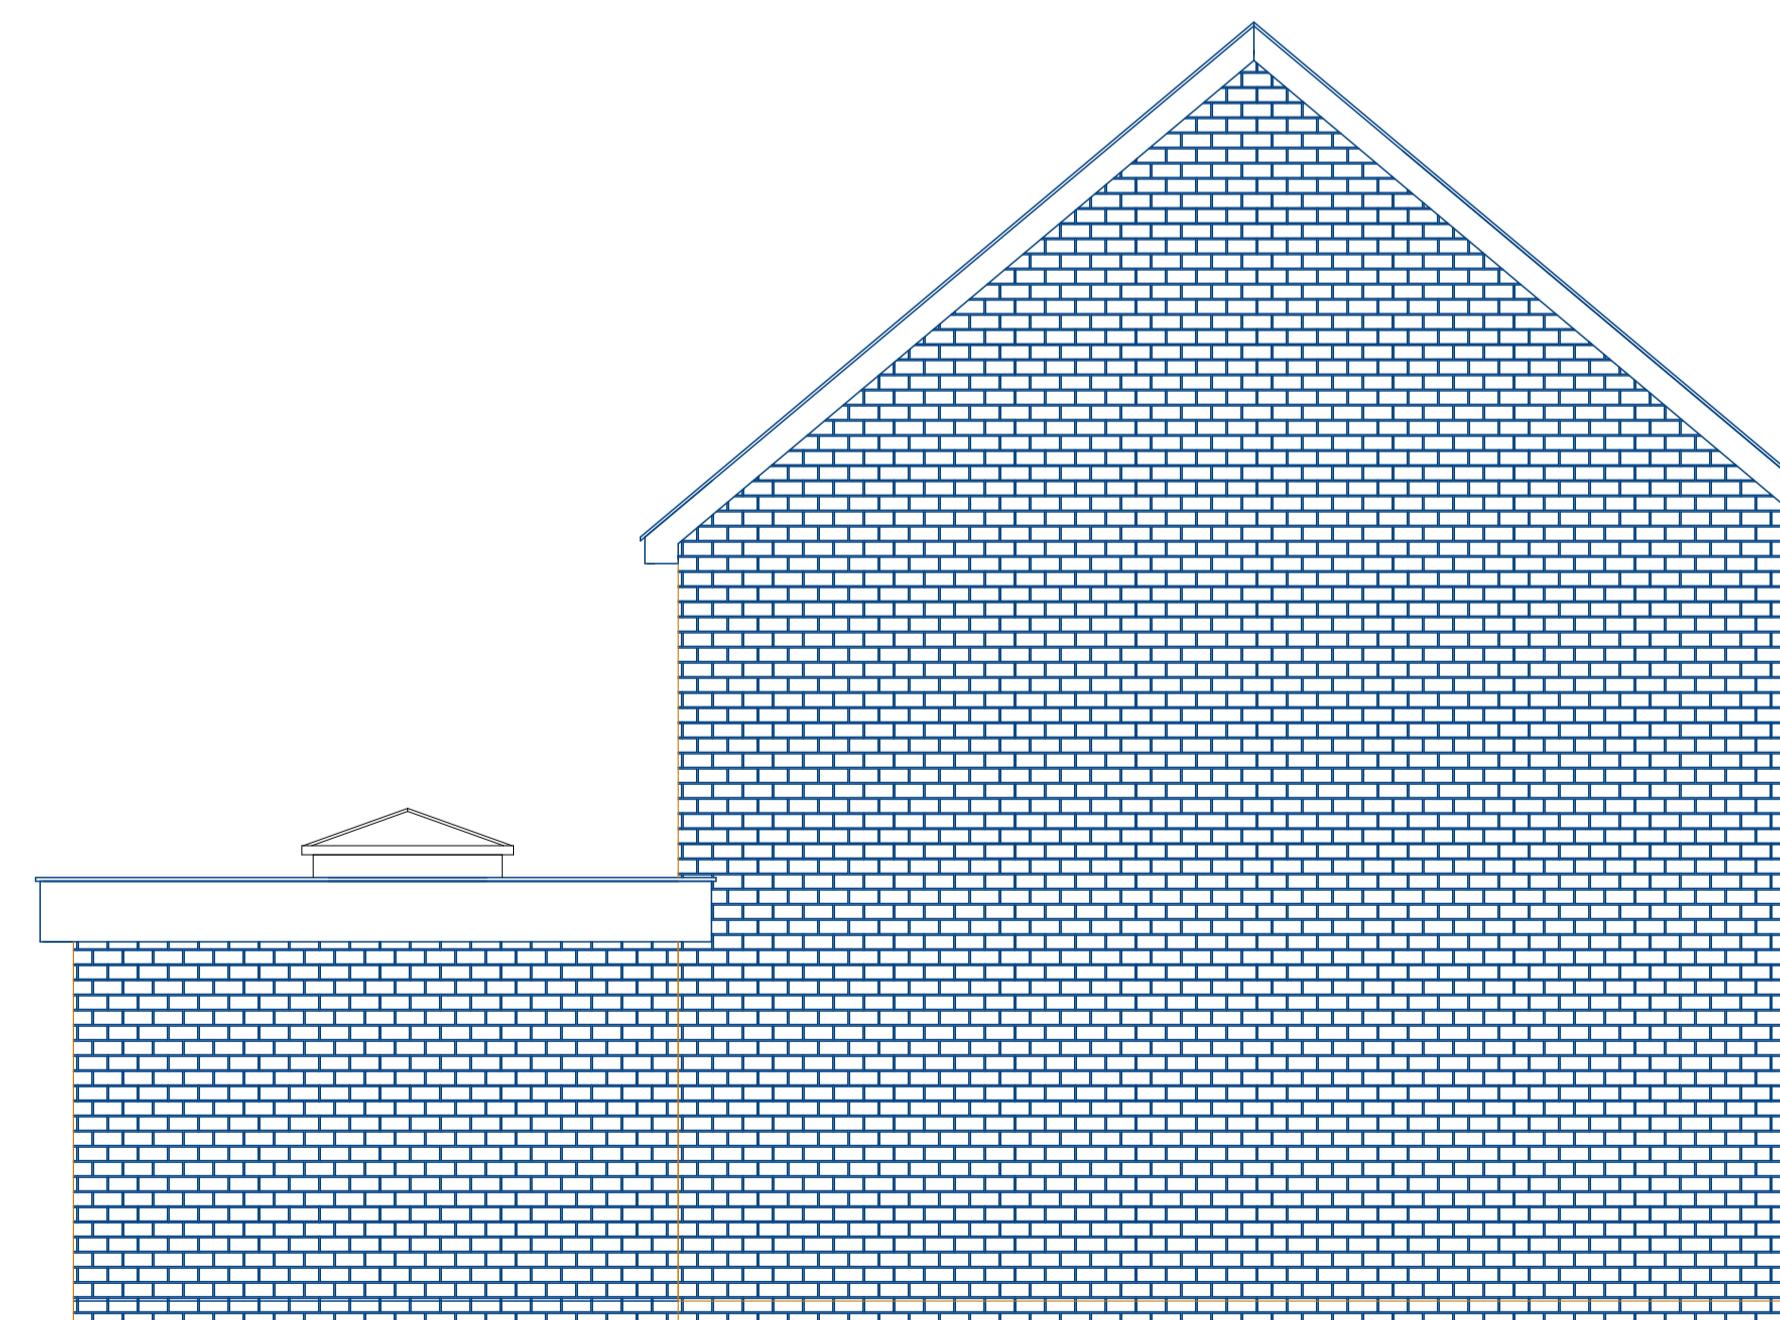

Proposed Side Elevation

PW PROJECT-WISE

Project Wise Building Services Ltd

Project

Project Description

18 Ash Grove
Hayes
Middx
UB3 1JR

Drawing Type
Drawings Included

Client
Mr&Mrs J Rowland AKA The Slags

Drawing No.
Number

Date
29/07/2024
Scale
1:50
Drawn by
D J Taylor
Checked by
Name

Page Size - A1 3000 mm

26 Elers Road, Hayes, Middlesex, UB3 1NZ
www.project-wise.co.uk