




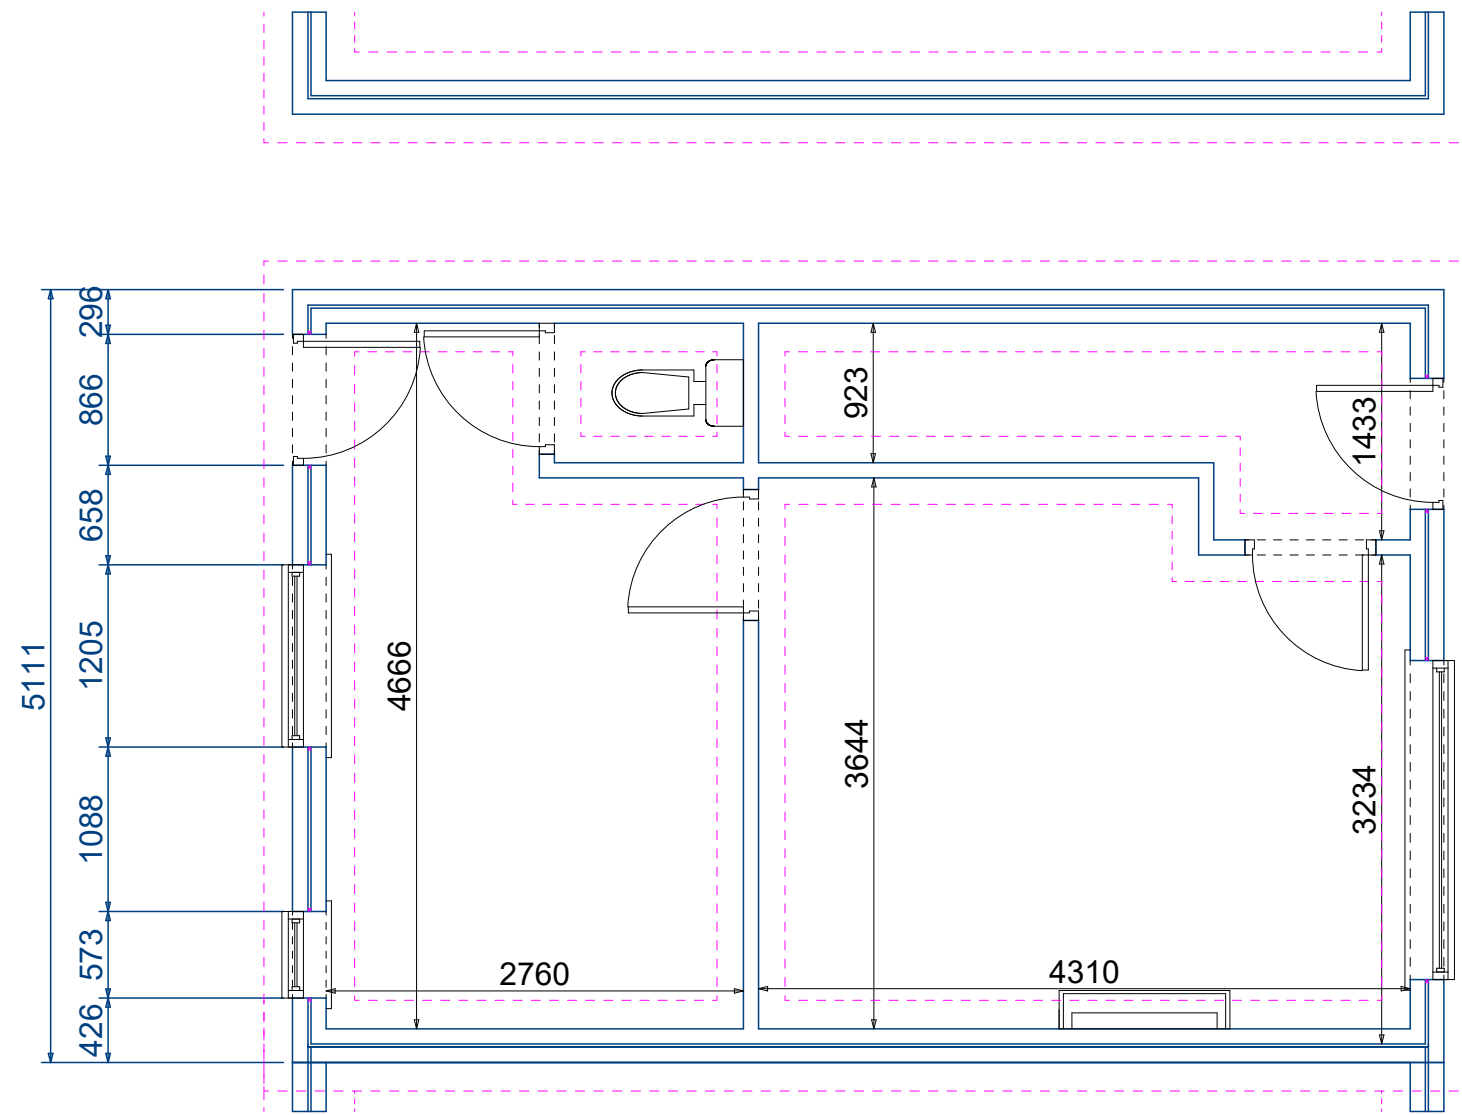


Existing Ground Floor

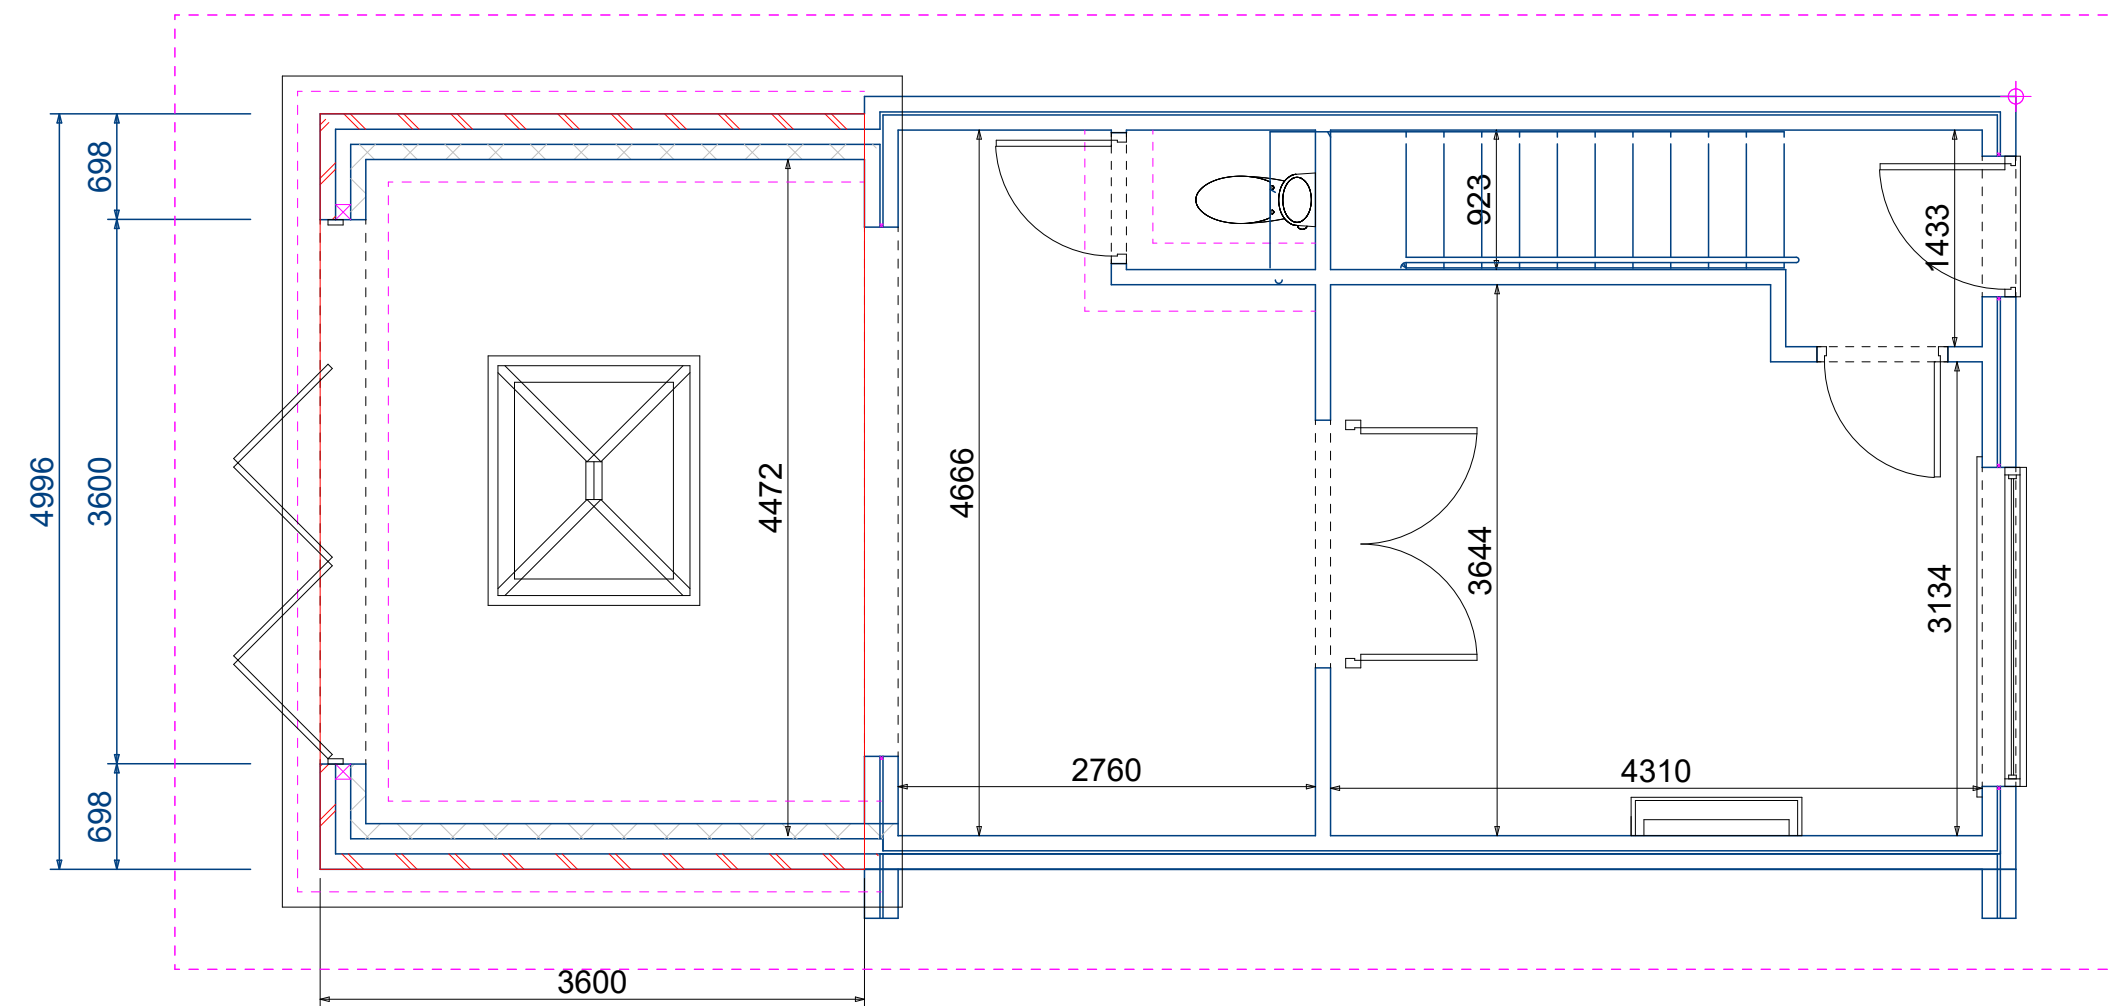


Proposed Ground Floor

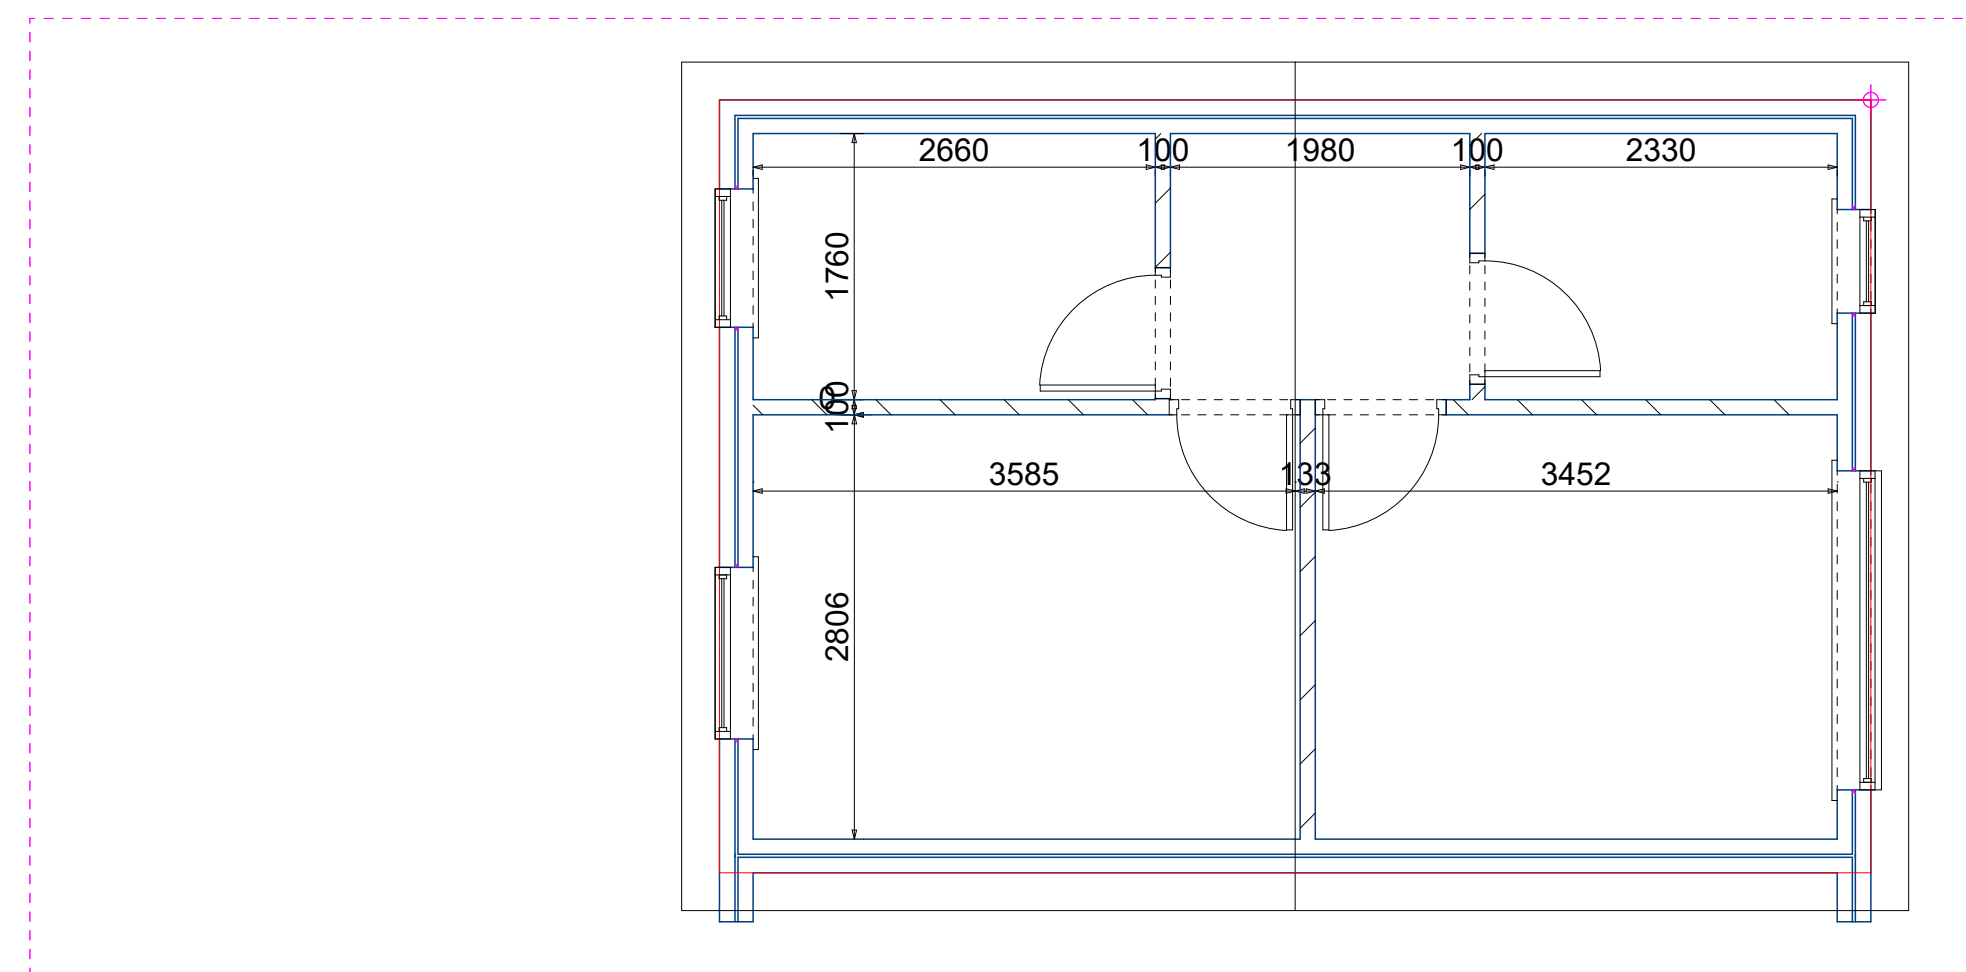

First Floor

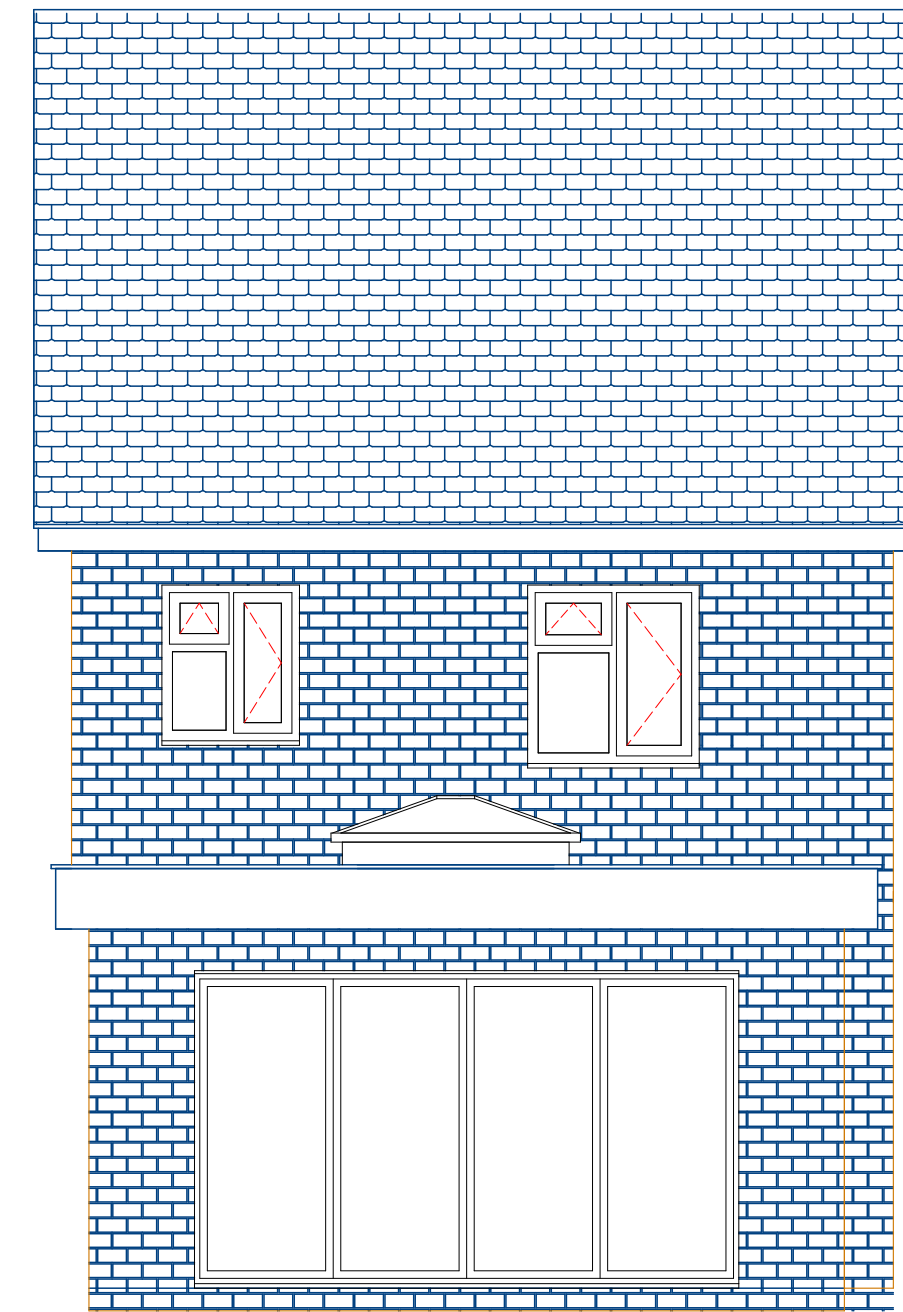

Proposed Rear Elevation

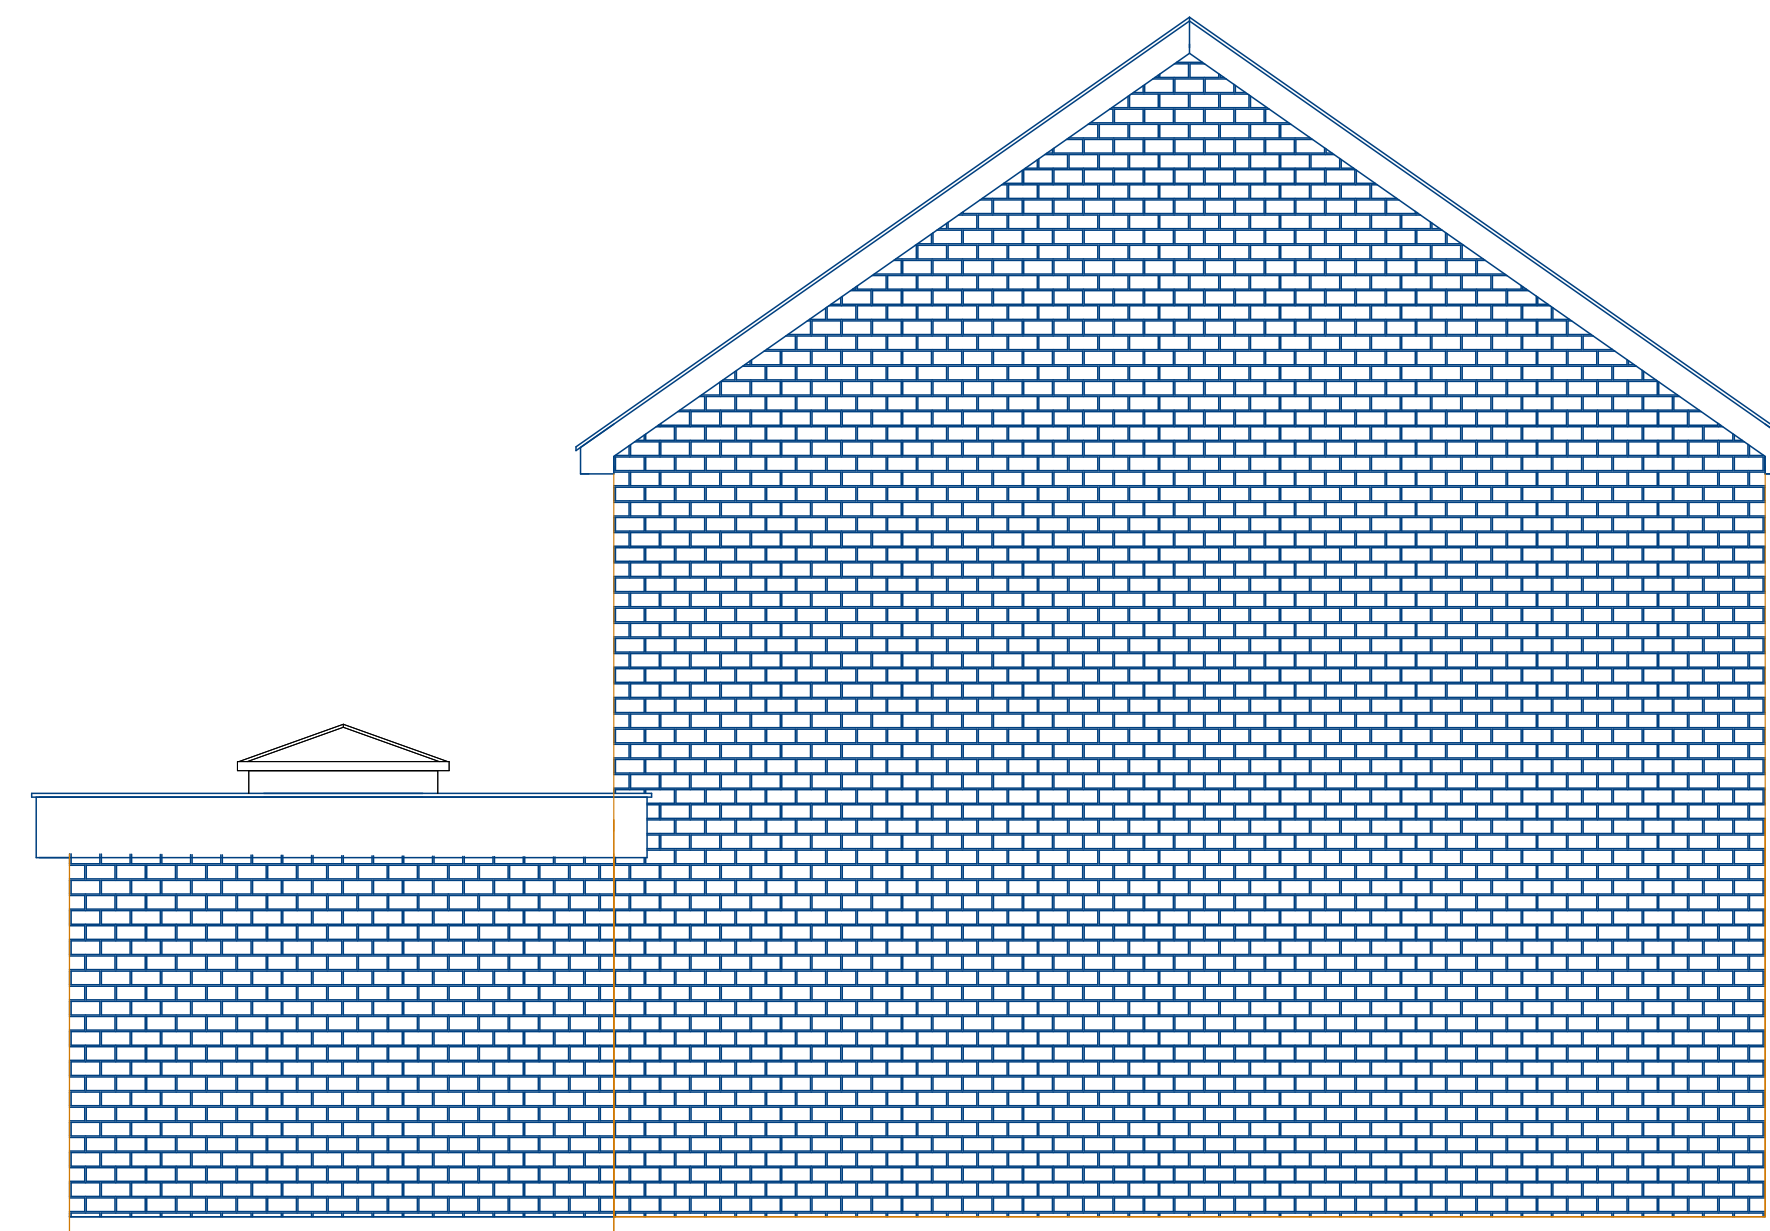

Proposed Side Elevation


Notes



Project Wise Building Services Ltd

Project
Project Description
18 Ash Grove
Hayes
Middx
UB3 1JR
Drawing Type
Drawings Included
Client
Mr&Mrs J Rowland
Drawing No.
2024/0023 Rev C

Date	Scale
05/11/2024	1:50
Drawn by	Checked by
D J Taylor	Name

 Page Size - A1 

26 Elers Road, Hayes, Middlesex. UB3 1NZ
www.project-wise.co.uk