
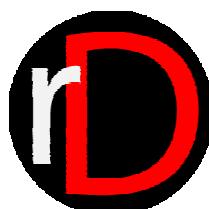


Site Plan

1 : 500

 

Re-Draw.
ARCHITECTURAL DESIGN & PLANS

Project


57 Summer Dr, West Drayton UB7 9GD

Title

Loft conversion and 2x of rooflights.

This is not a construction drawing and must be used for planning approval only, this drawings must be read in conjunction with Building control approval drawings, structural engineer's details and all relevant statutory approval drawings. This drawing must not use as a sole basis for preparing structural calculations. All dimensions wall thicknesses and structural conditions must be verified on site prior preparing structural details. Contractor to check all dimensions and conditions on site. Any omissions and discrepancies must be notified to the supervising officer prior to producing material and commencing construction

57, Summer Drive, West Drayton, Hillingdon, UB7 9GD

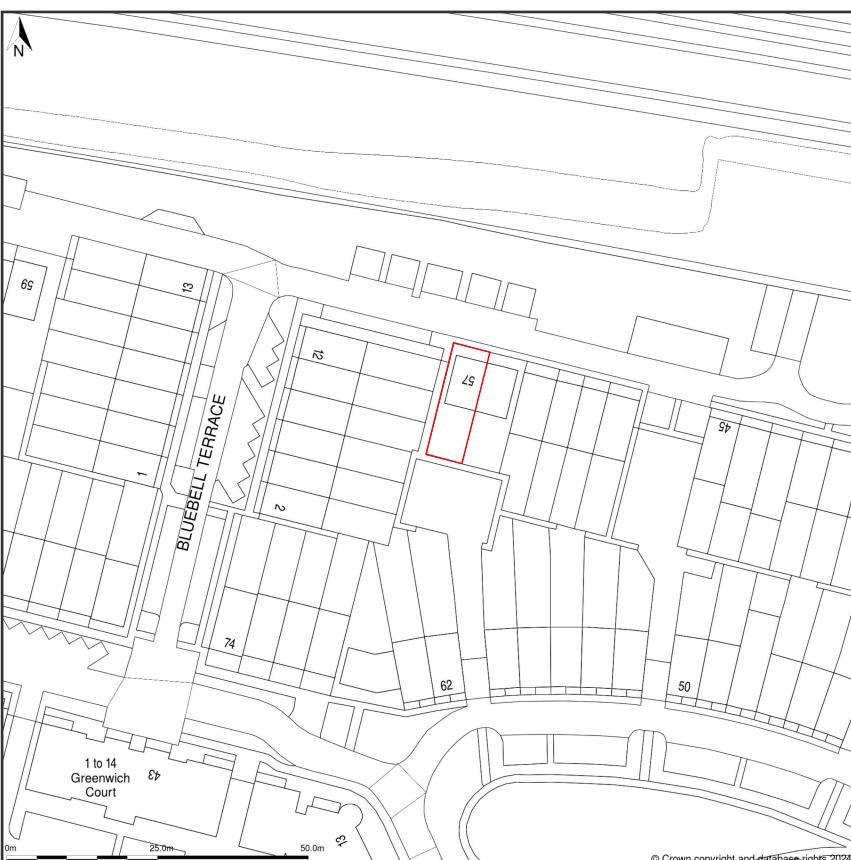

Location Plan shows area bounded by: 506811.98, 179858.95 506953.4, 180000.37 (at a scale of 1:1250), OSGridRef: TQ 6887992. The representation of a road, track or path is no evidence of a right of way. The representation of features as lines is no evidence of a property boundary.

Produced on 20th Aug 2024 from the Ordnance Survey National Geographic Database and incorporating surveyed revision available at this date. Reproduction in whole or part is prohibited without the prior permission of Ordnance Survey. © Crown copyright 2024. Supplied by www.buyaplan.co.uk a licensed Ordnance Survey partner (100053143). Unique plan reference: #00921525-5A2170.

Ordnance Survey and the OS Symbol are registered trademarks of Ordnance Survey, the national mapping agency of Great Britain. Buy A Plan® logo, pdf design and the www.buyaplan.co.uk website are Copyright © Passinc Ltd 2024.

Location plan
1 : 1250

CLIENT

Mr Vinay Kumar Kote Vijayendra Kumar

Scale (@ A3)

As indicated

Rev

2

Date

20-08-2024

Drawn by

HS

Checked by

MS

DRAWING NUMBER

A199HS-V2-7

Scale as indicated on plans



CIAT
CHARTERED PRACTICE