
 


Site plan

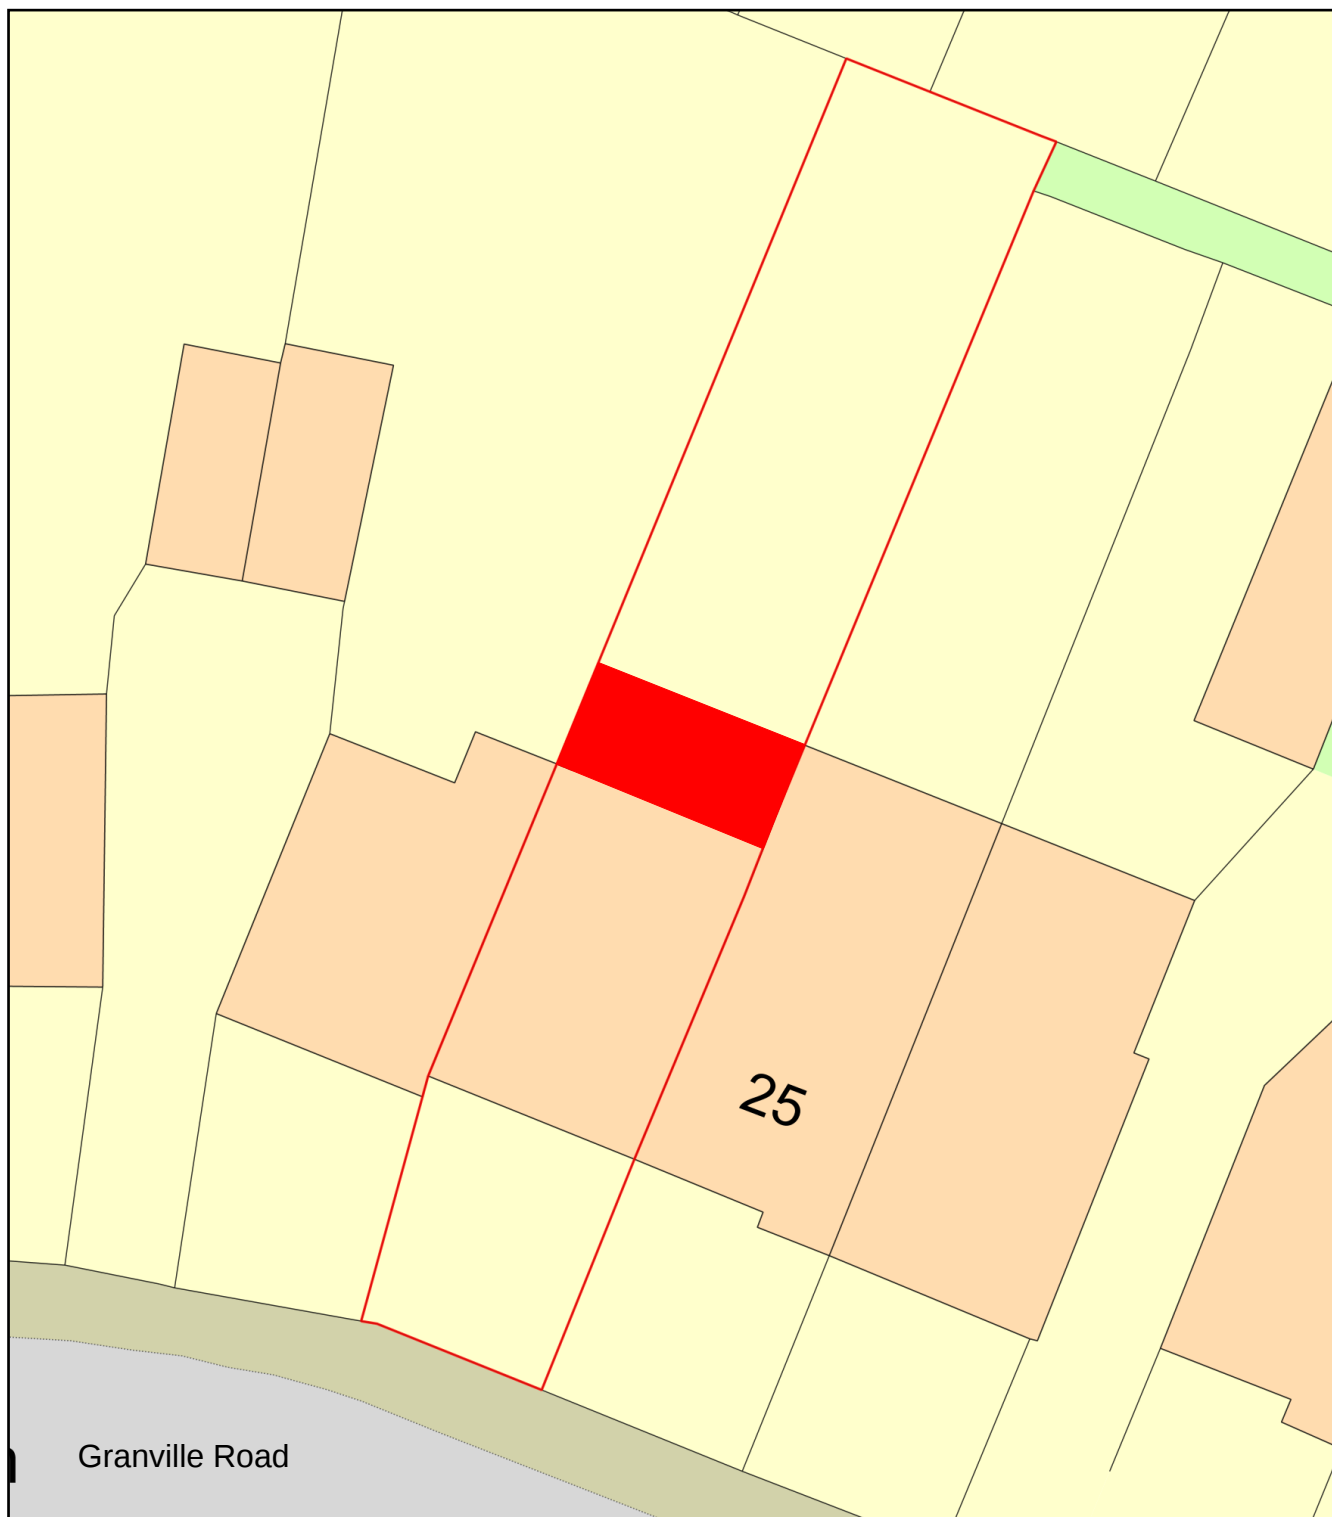

Plan Produced for: E&F Engineering Ltd

Date Produced: 02 Sep 2024

Plan Reference Number: TQRQM24246100051137

Scale: 1:200 @ A4