


NOTES:


All dimensions where indicated are approximate and are for guidance purposes only. Actual dimensions should be checked on site.

Note, all structural information noted should be checked against detailed structural engineers information / calculation sheets.


KEY:

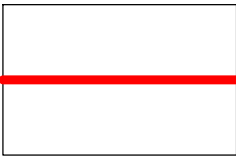


BOUNDARY LINE

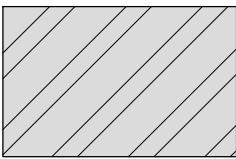


EXISTING WALL

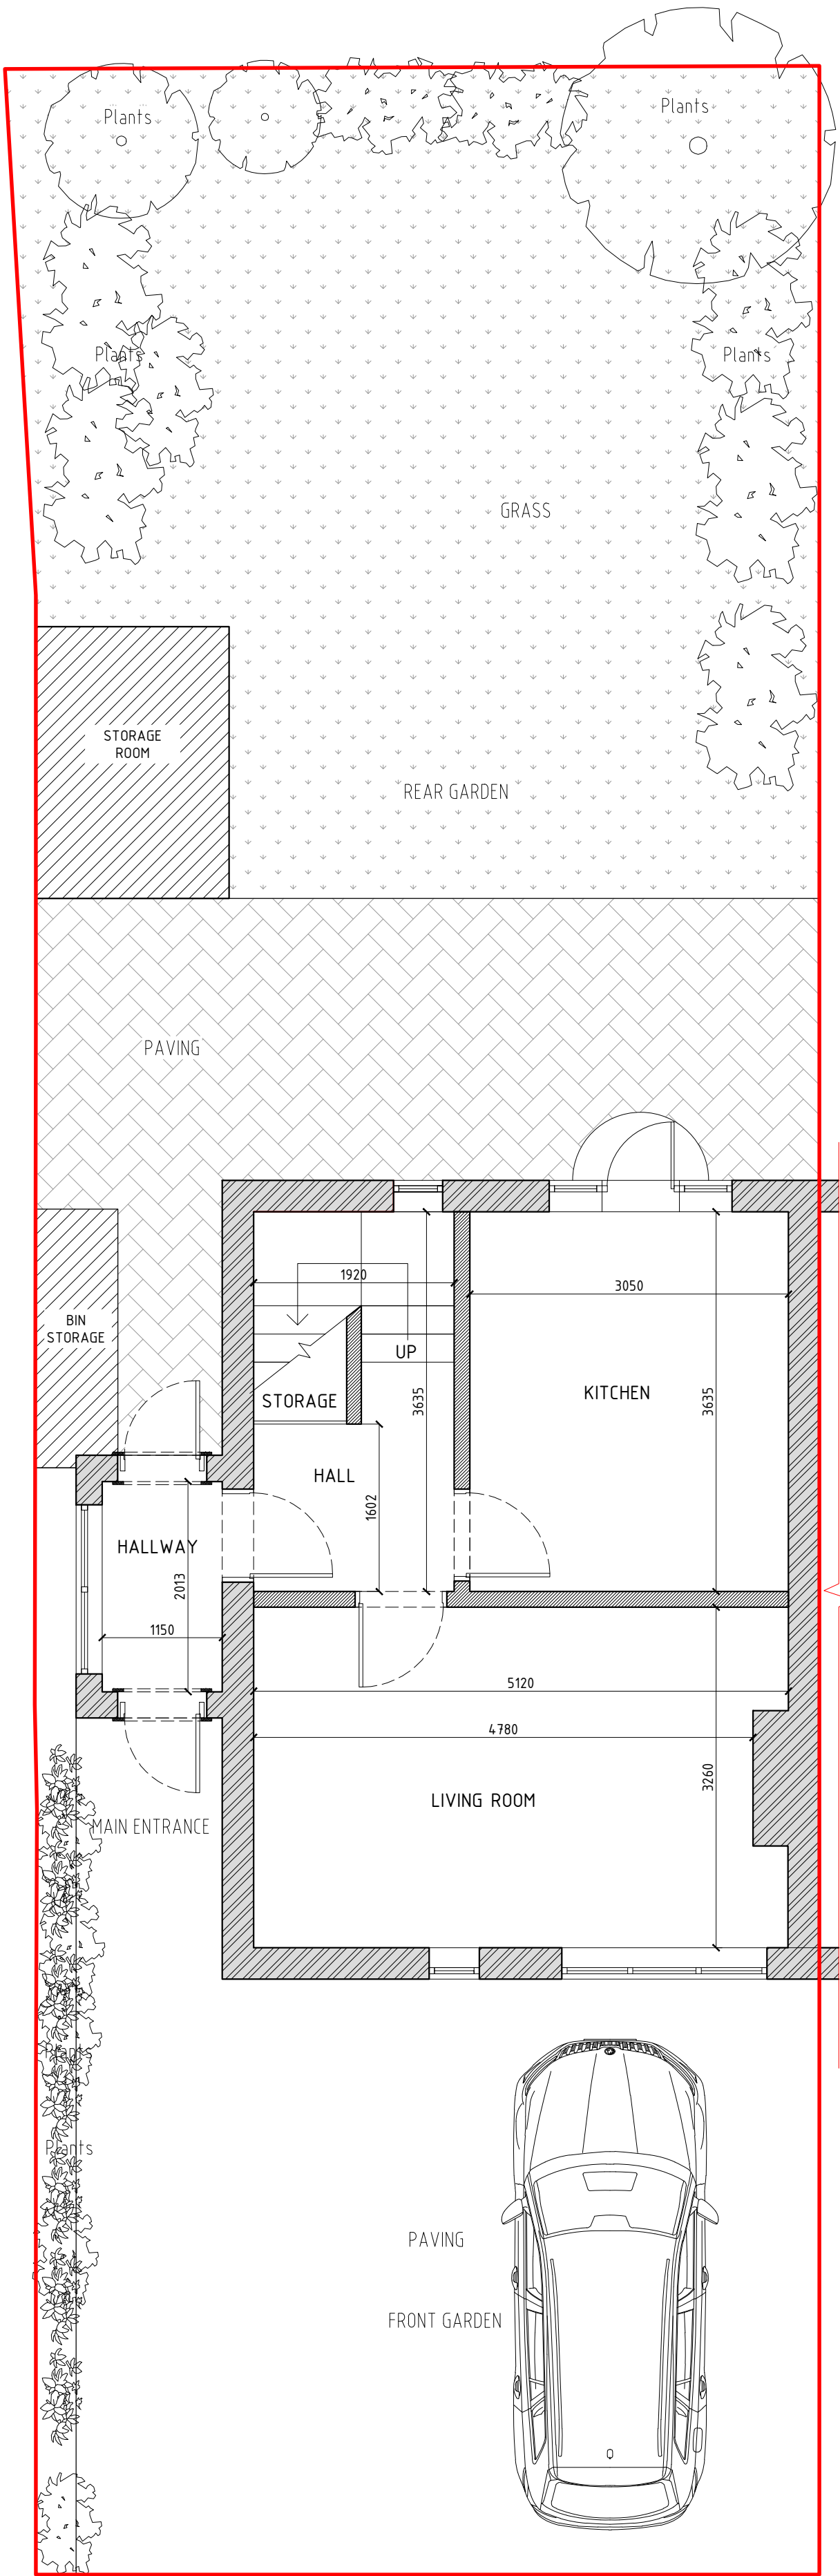

EXISTING GROUND FLOOR PLAN
(SCALE 1:50@A1)

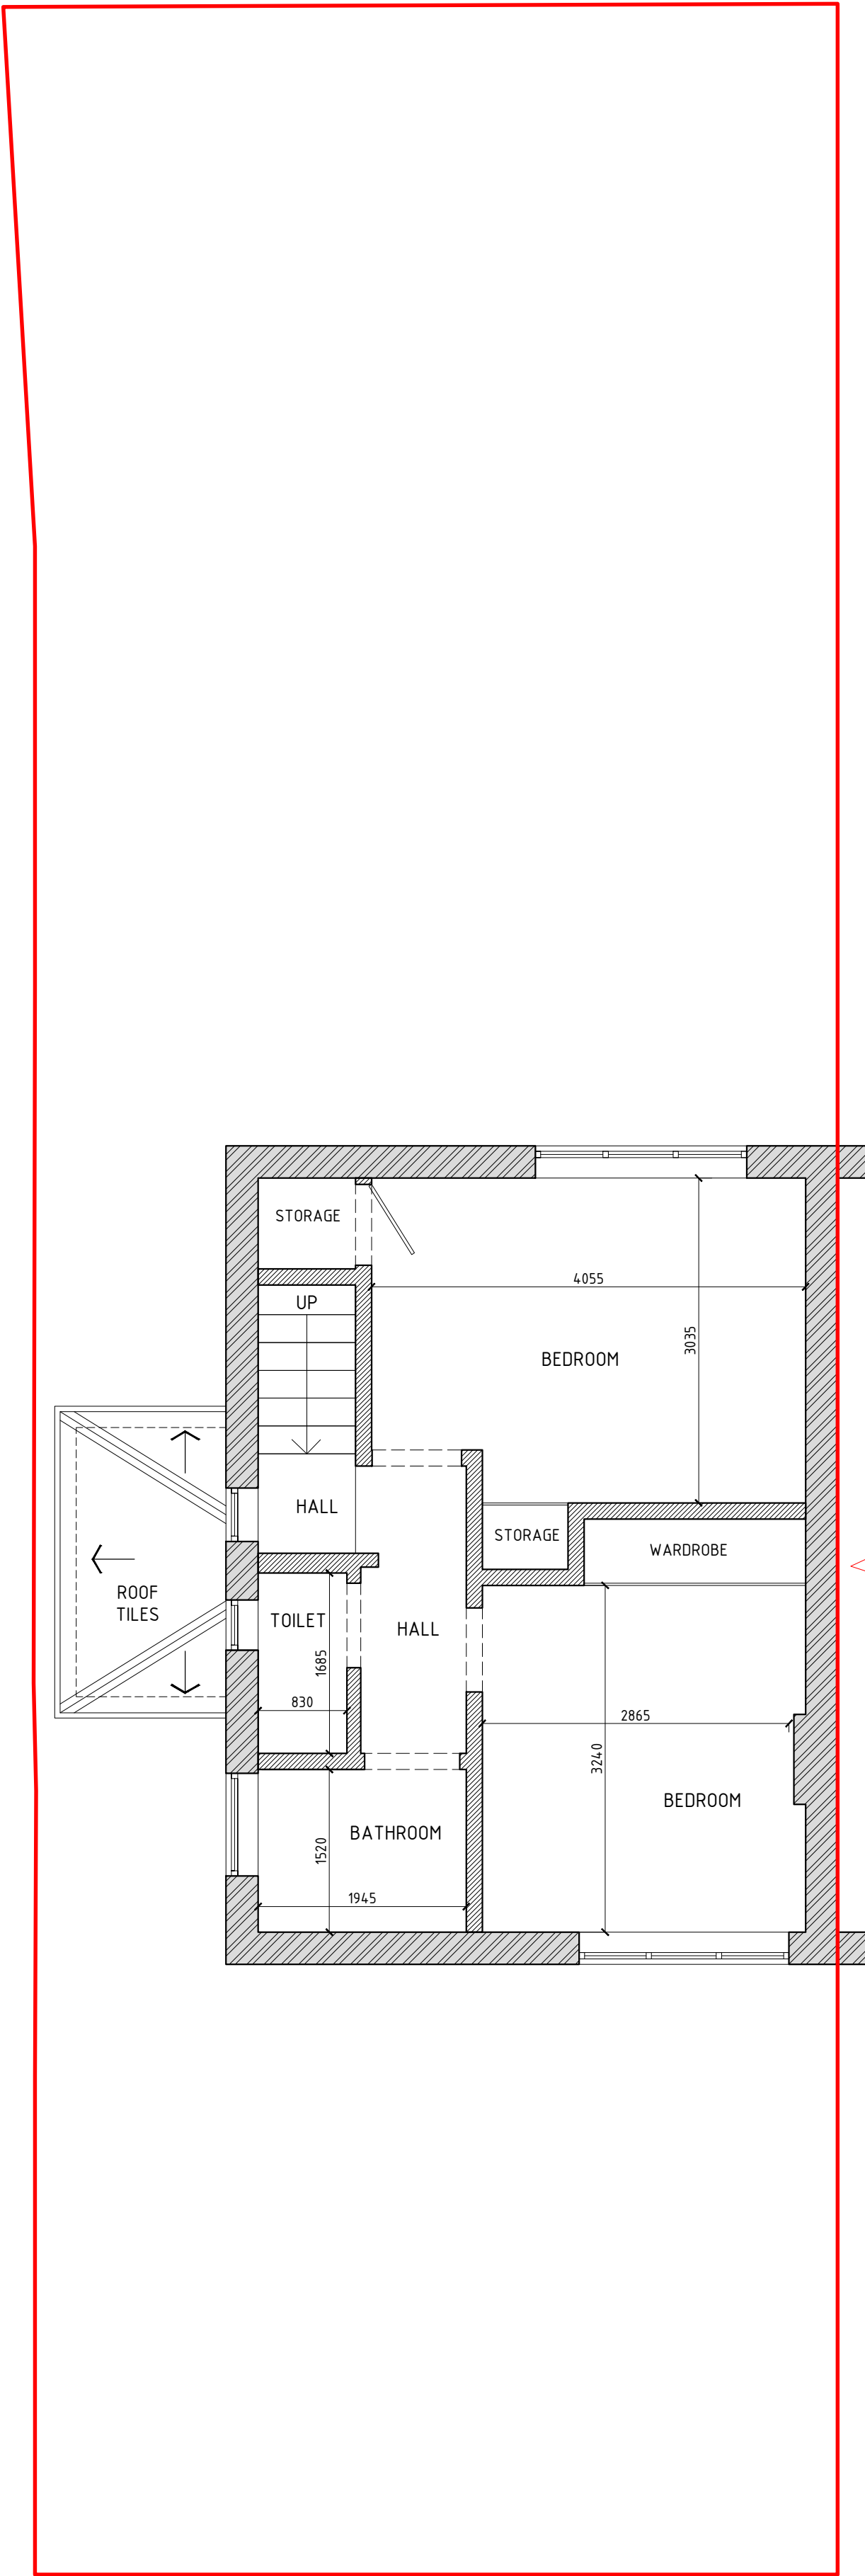

EXISTING FIRST FLOOR PLAN
(SCALE 1:50@A1)

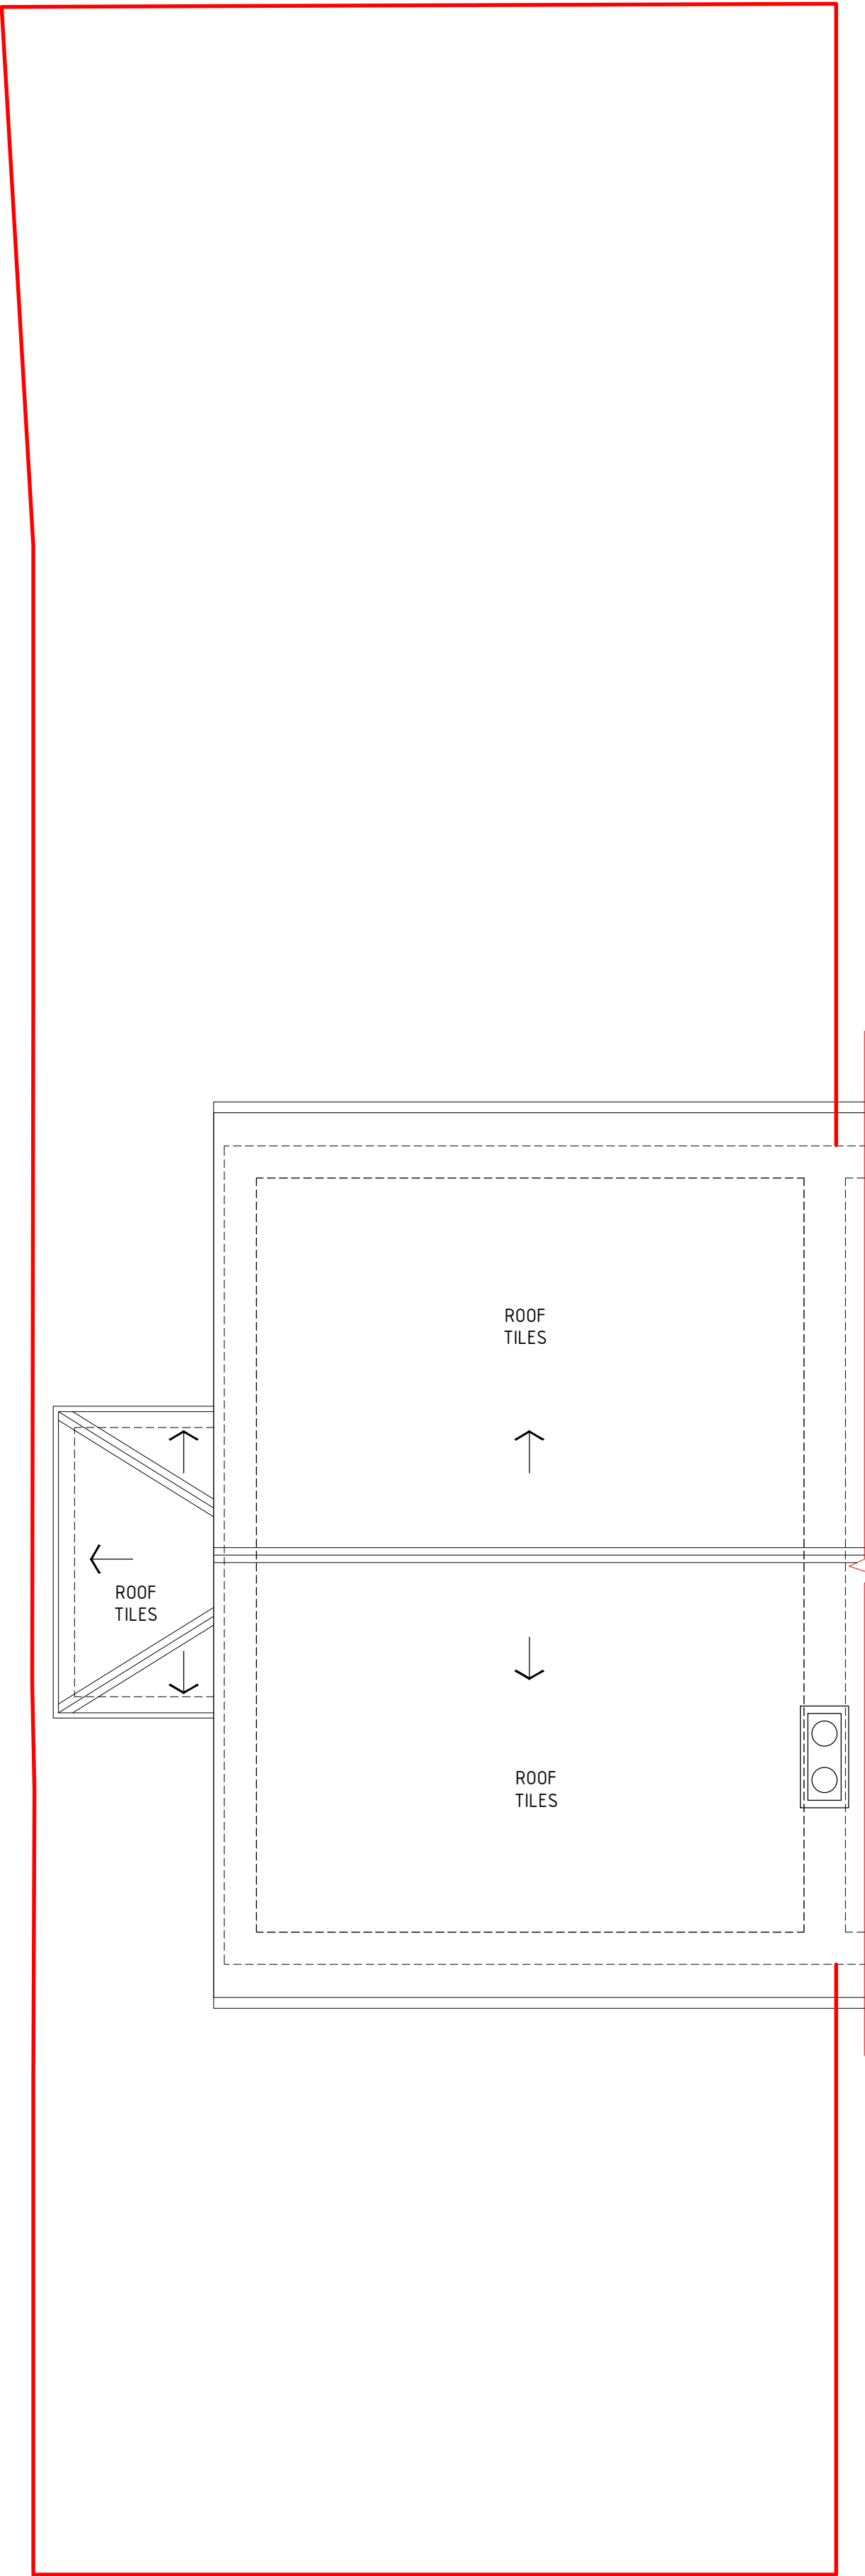

EXISTING ROOF PLAN
(SCALE 1:50@A1)