

NOTES:



All dimensions where indicated are approximate and are for guidance purposes only. Actual dimensions should be checked on site.

Note, all structural information noted should be checked against detailed structural engineers information / calculation sheets.


KEY:

- BOUNDARY LINE
- EXISTING WALL
- PROPOSED WALL
- PROPOSED GROUND FLOOR AREA 18.2 sq.m


ELEVATION / SECTION KEY:

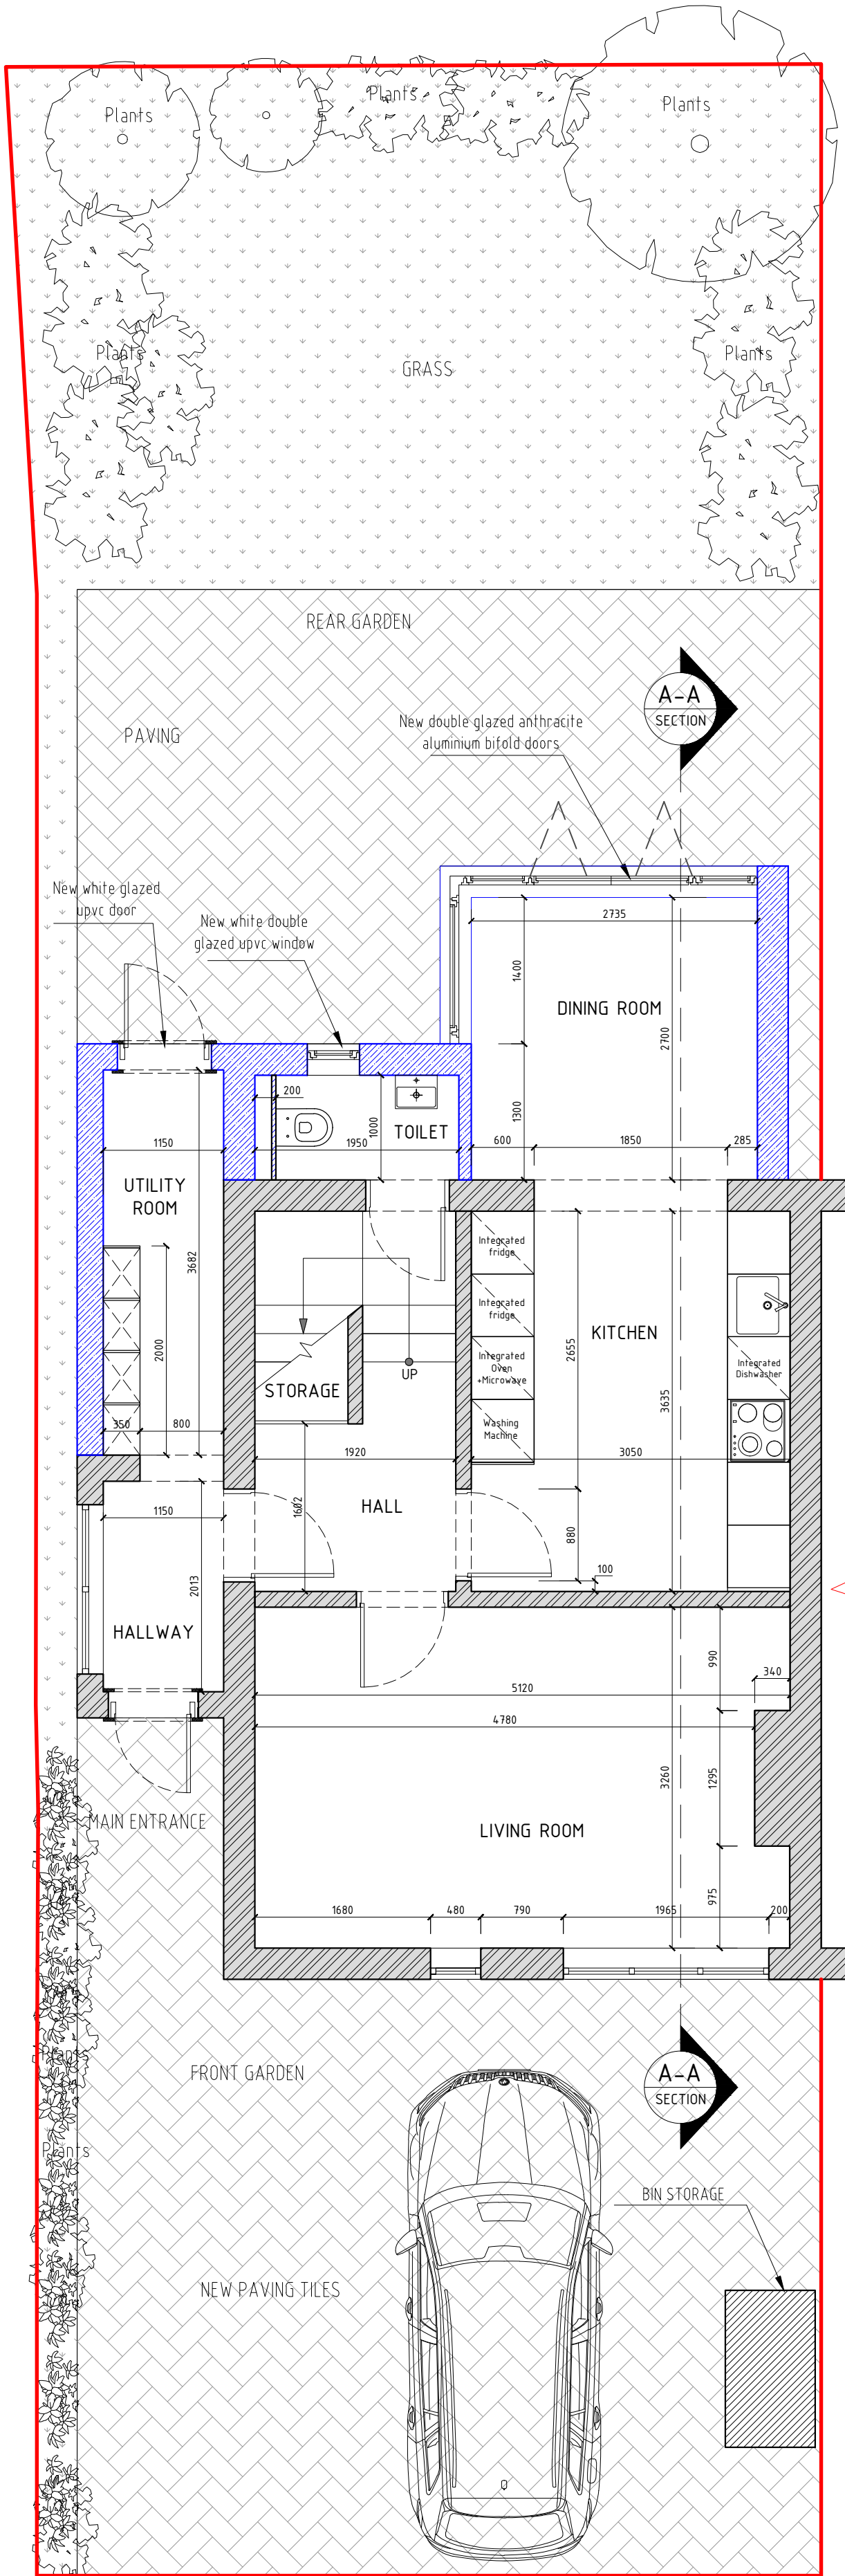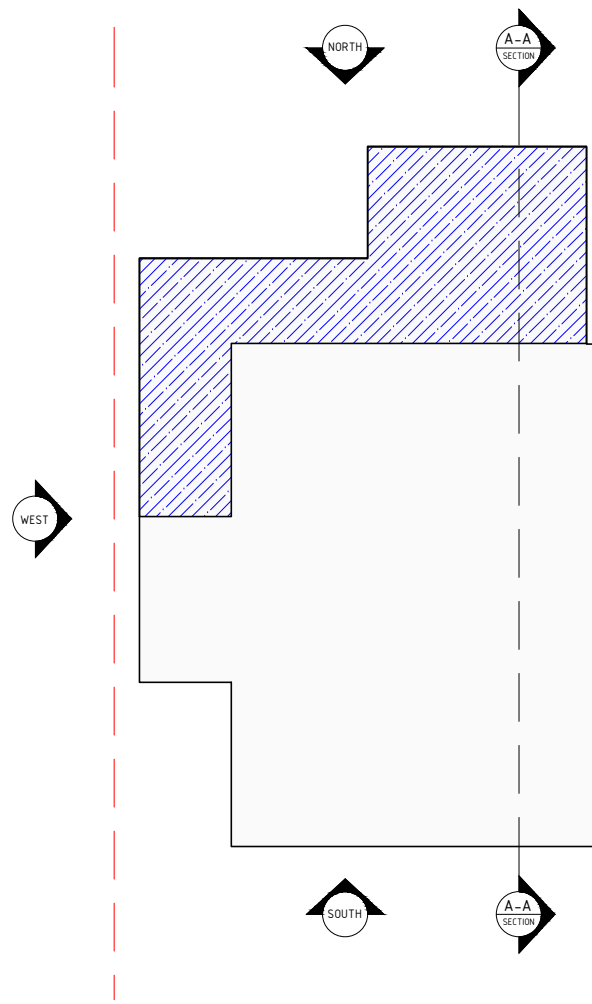


PROPOSED GROUND FLOOR PLAN
(SCALE 1:50@A1)

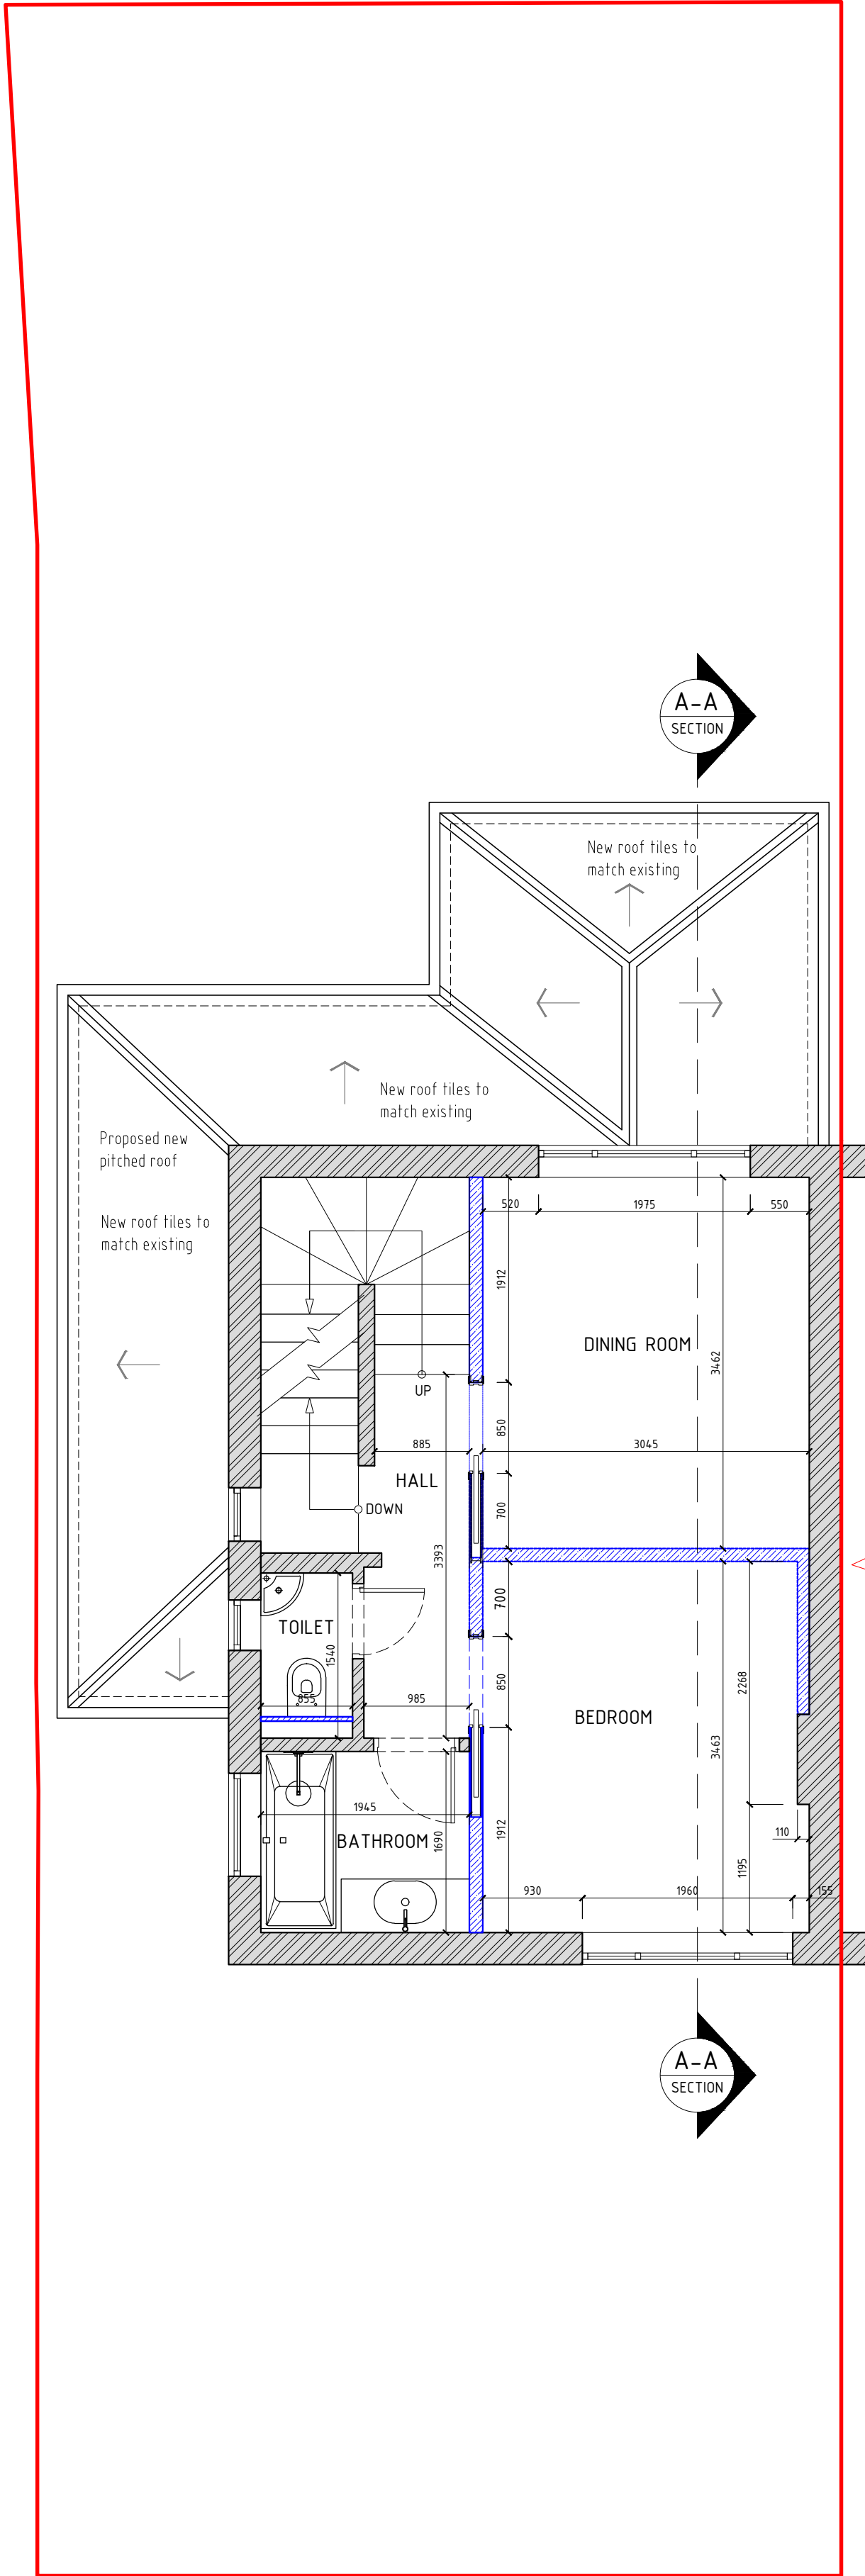

PROPOSED FIRST FLOOR PLAN
(SCALE 1:50@A1)

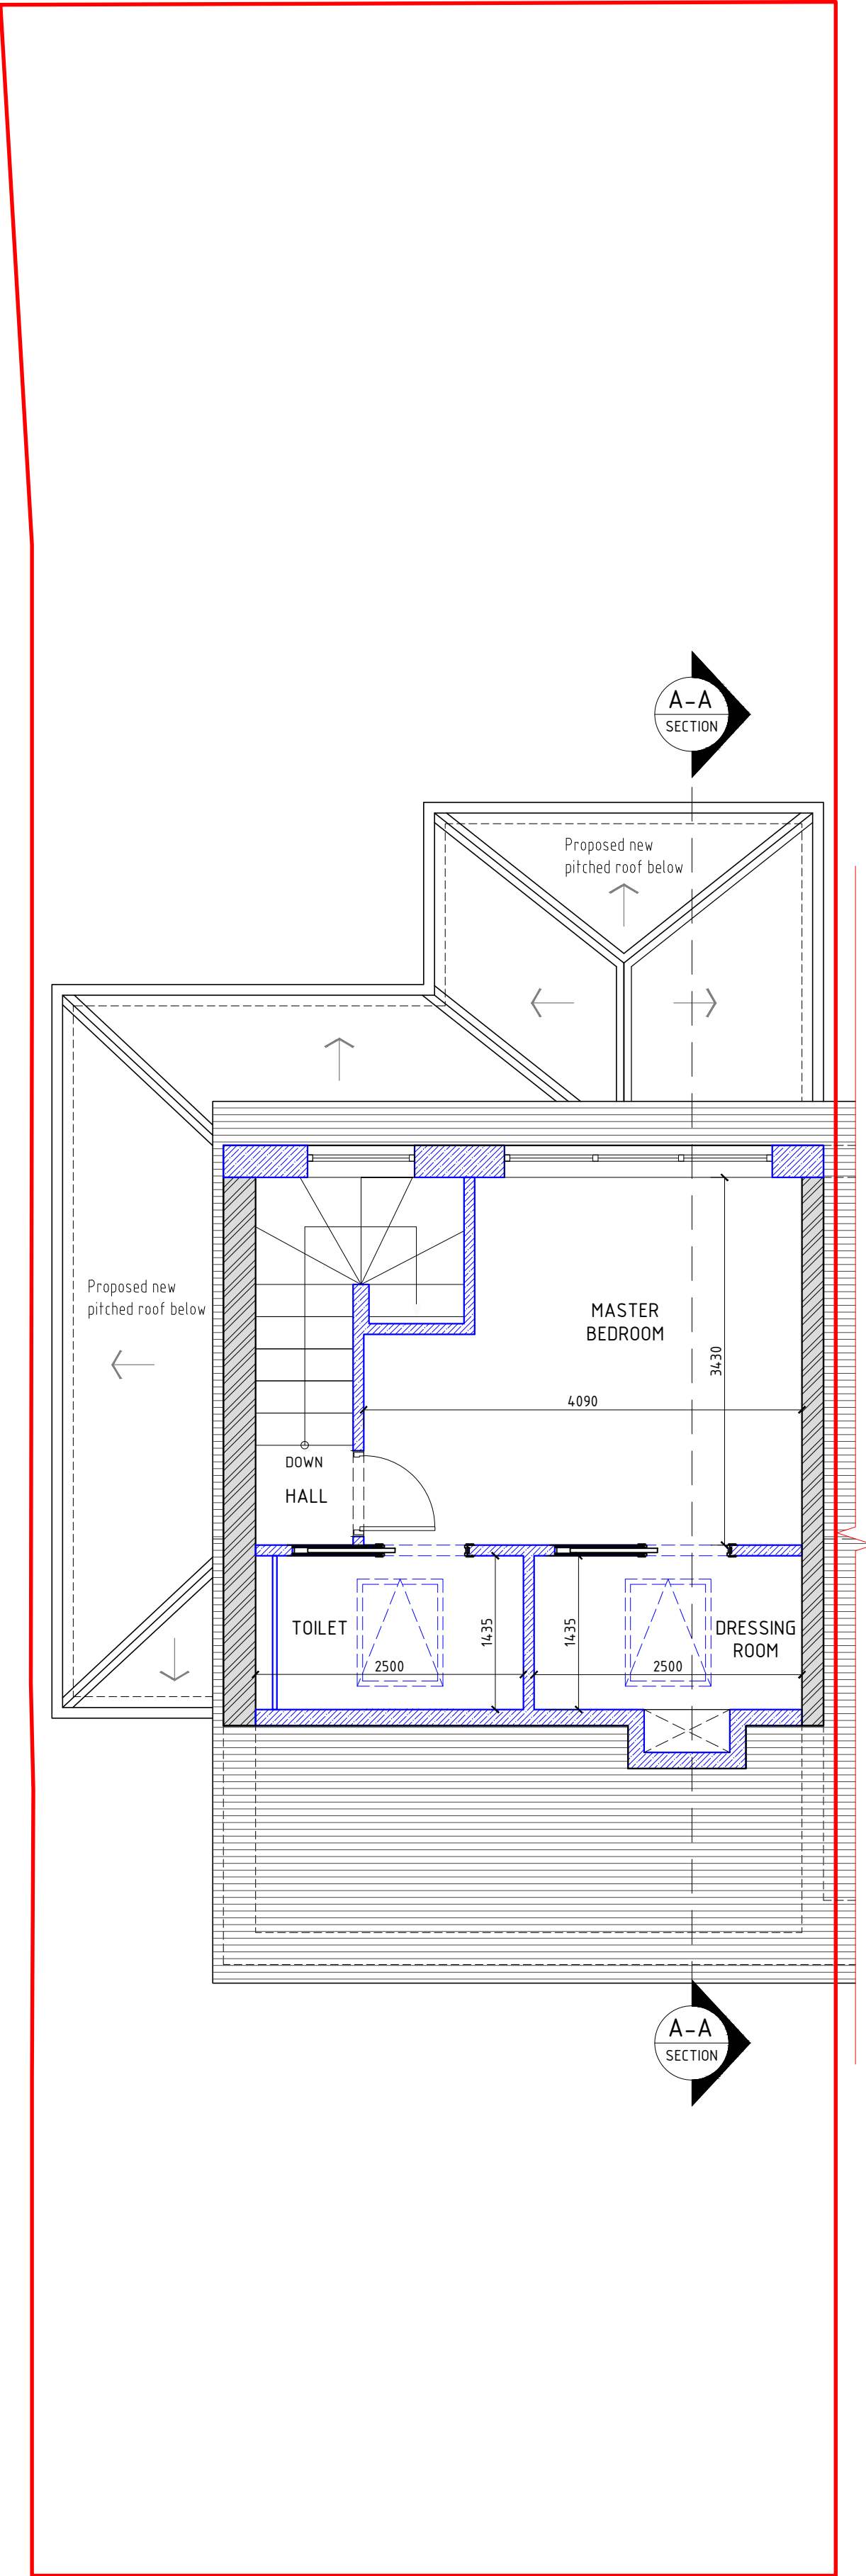

PROPOSED LOFT PLAN
(SCALE 1:50@A1)

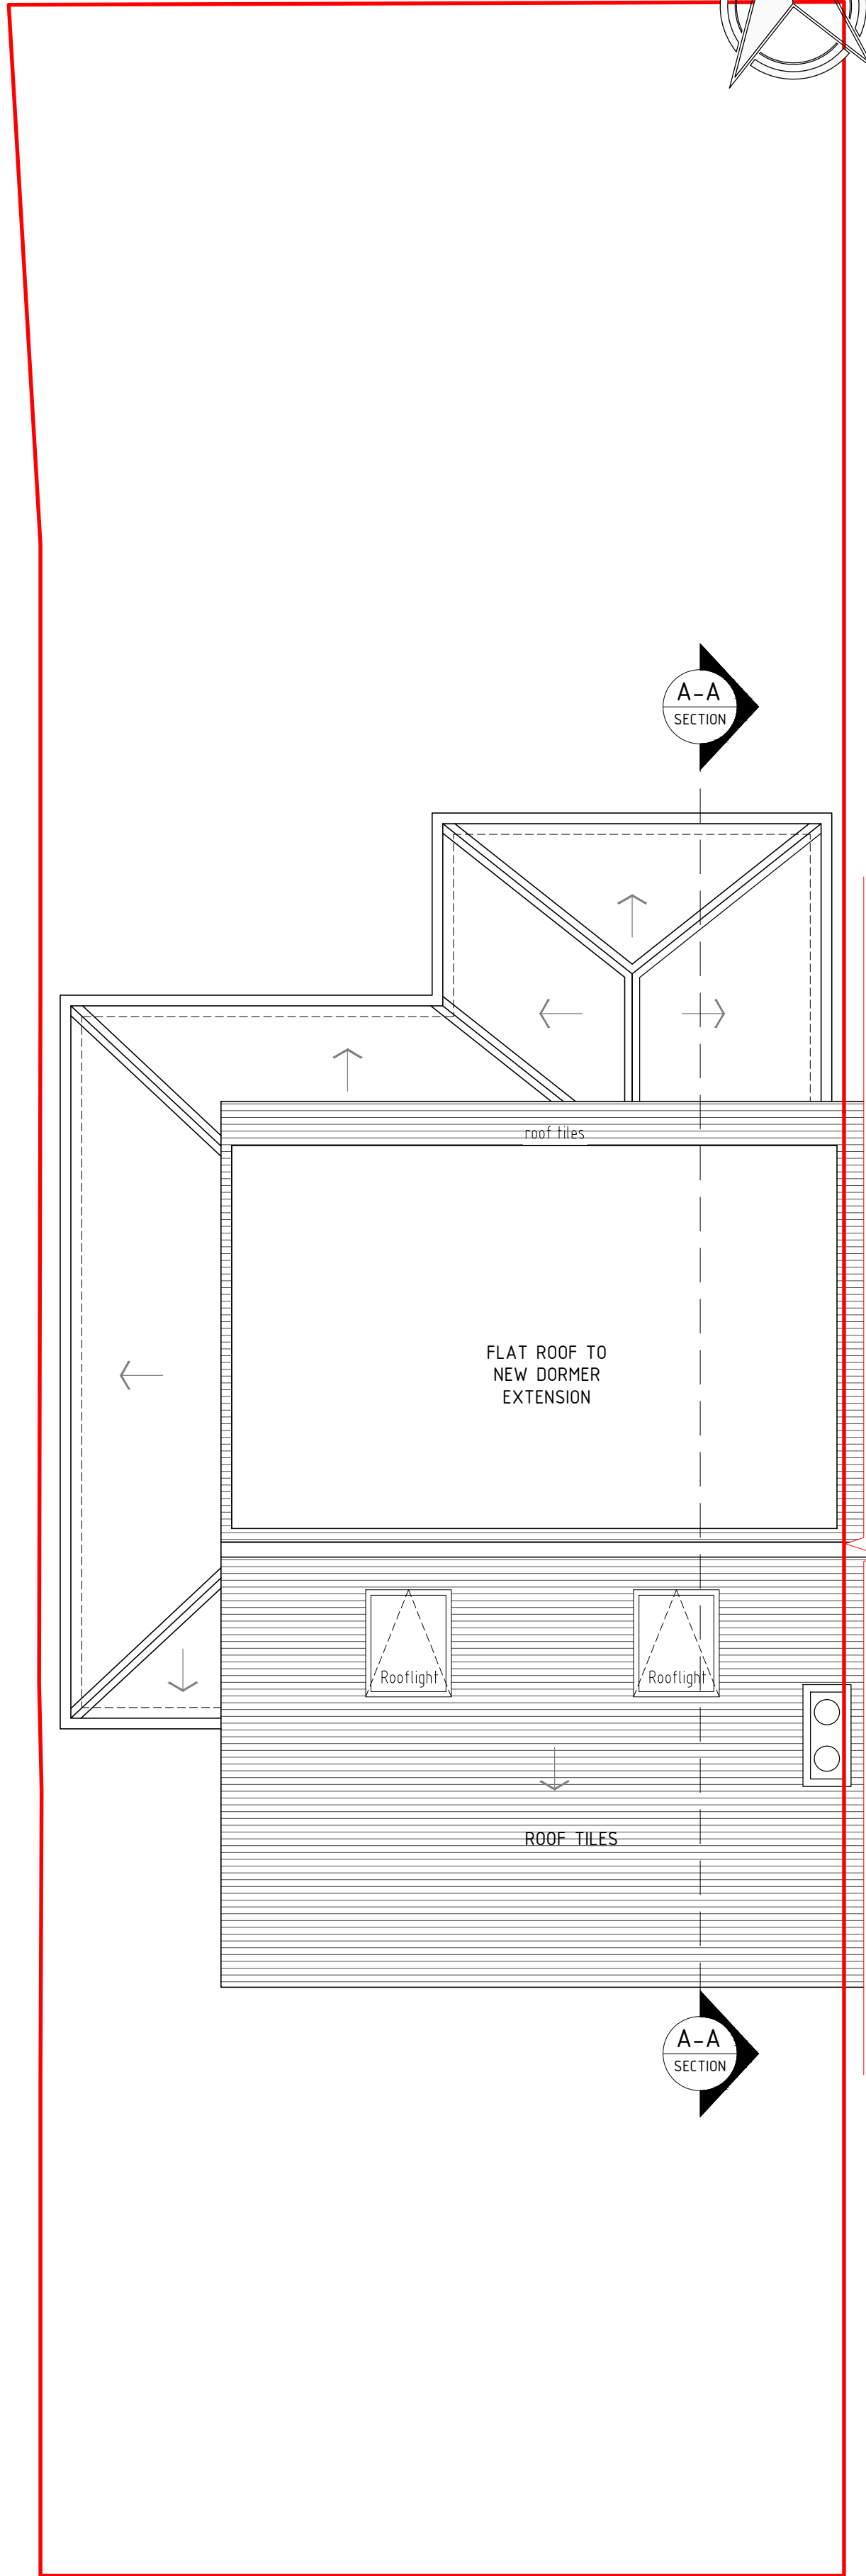

PROPOSED ROOF PLAN
(SCALE 1:50@A1)