



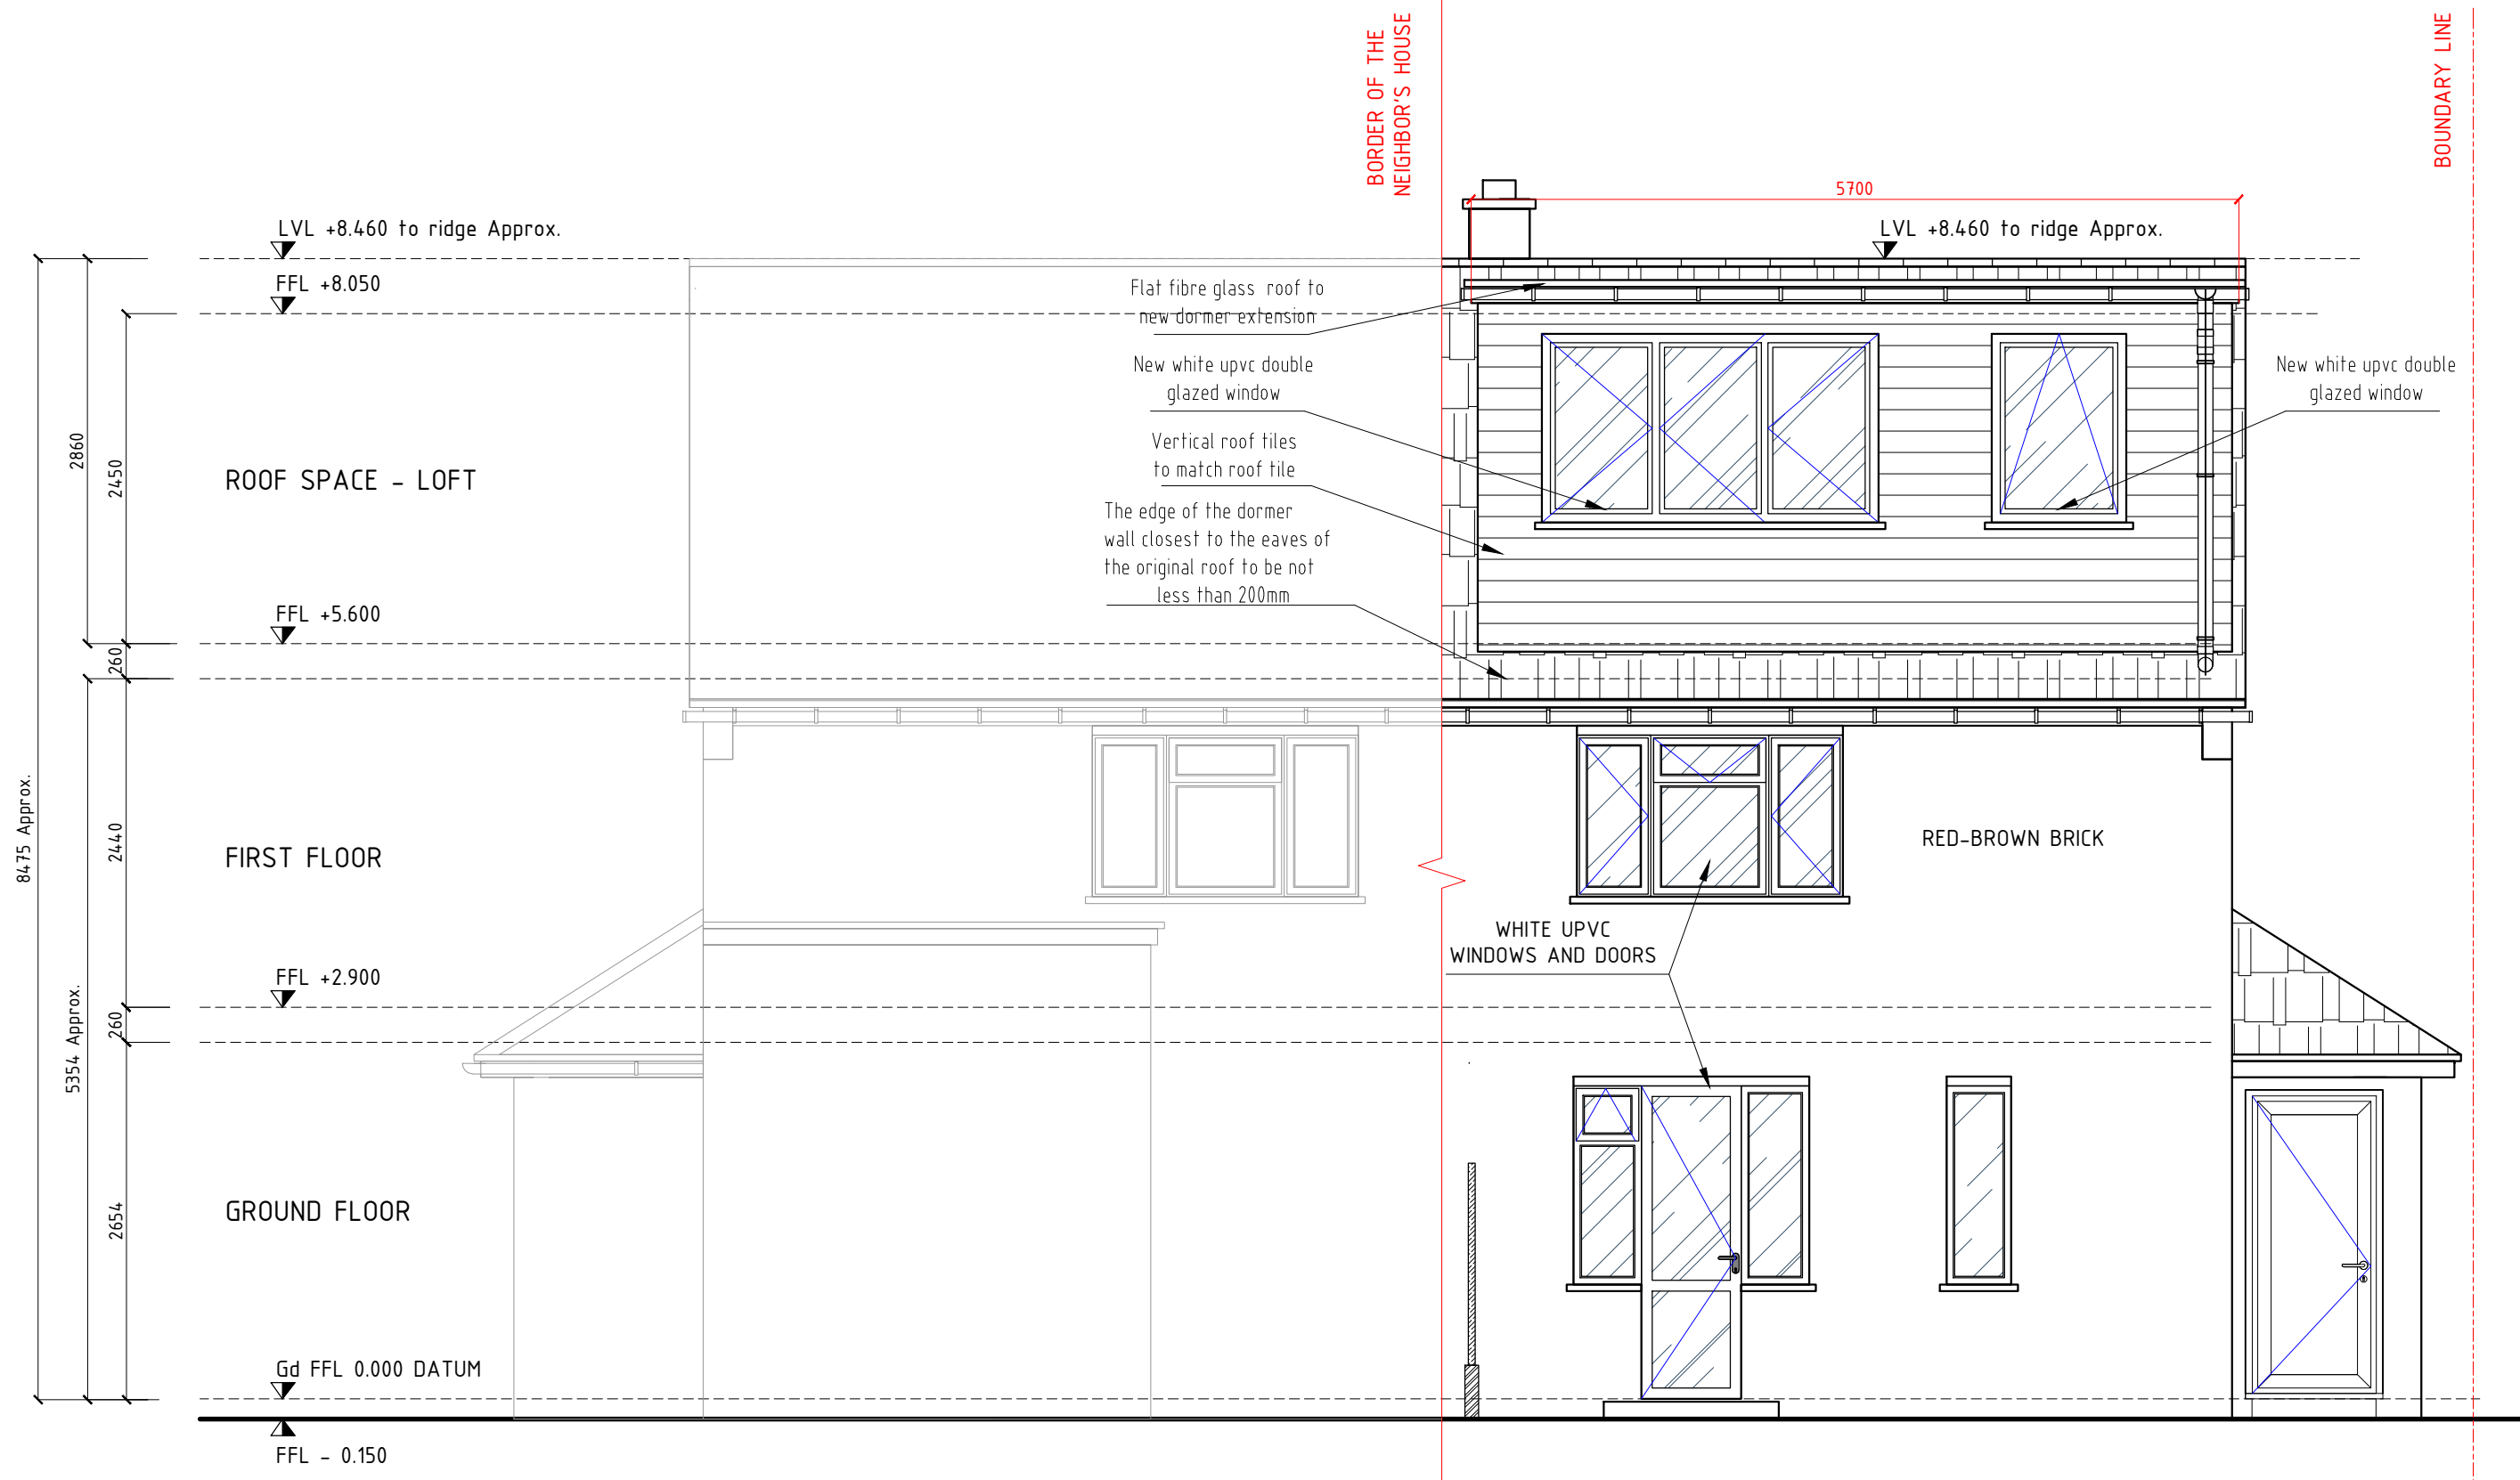


PROPOSED SOUTH ELEVATION
(SCALE 1:50@A1)



PROPOSED NORTH ELEVATION
(SCALE 1:50@A3)

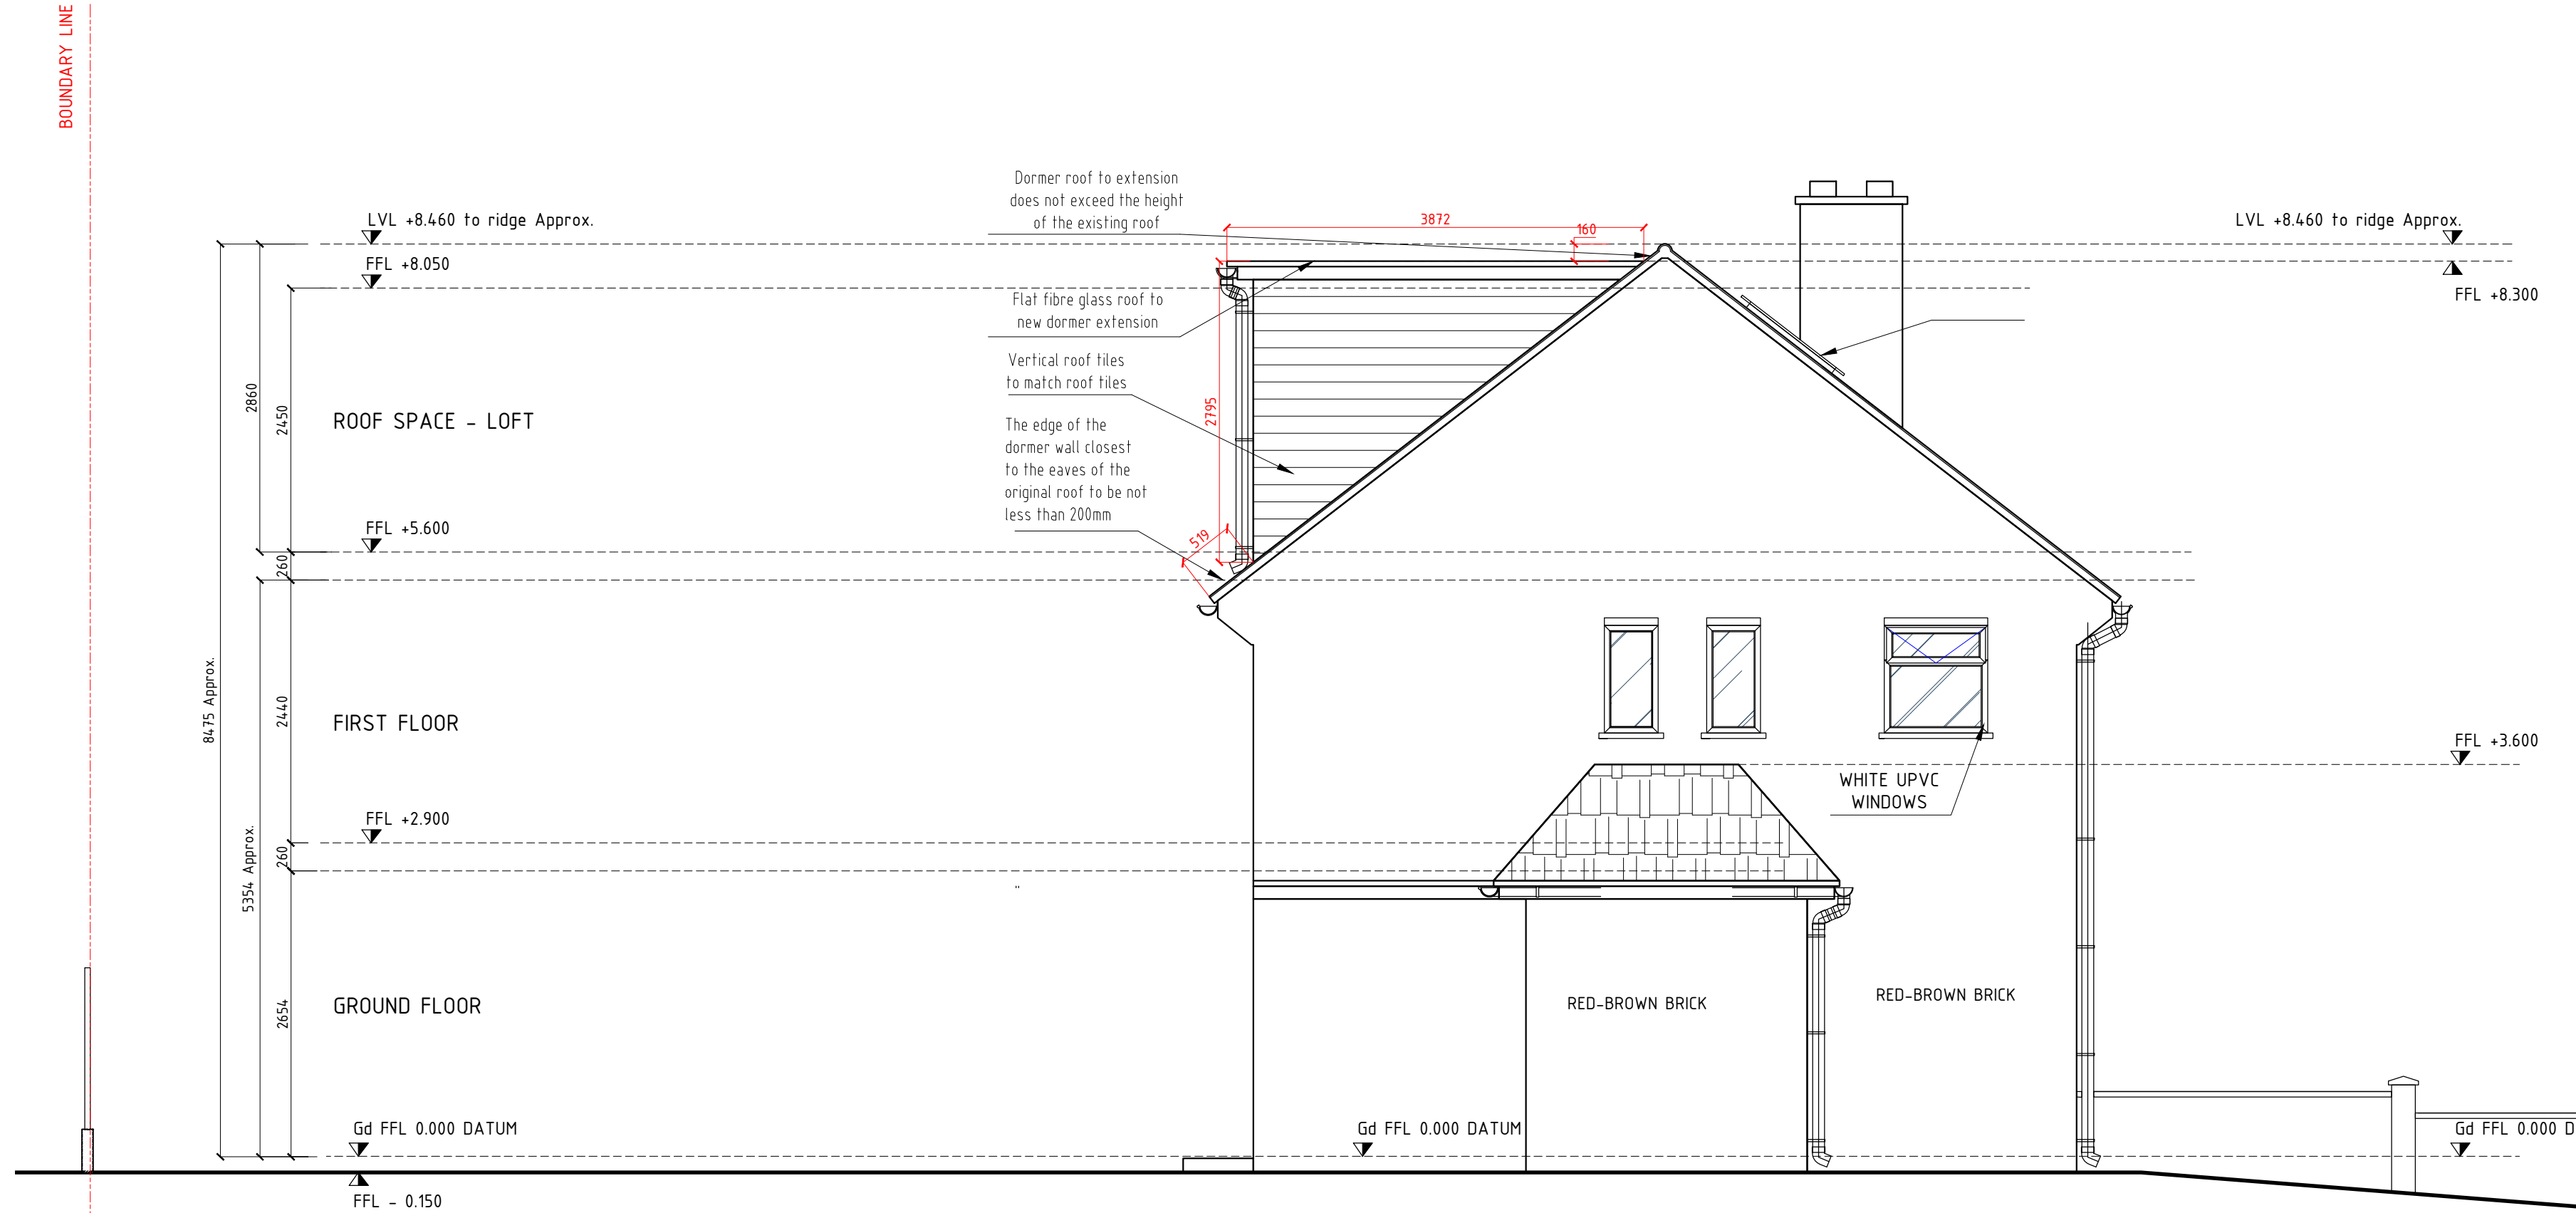


PROPOSED WEST ELEVATION
(SCALE 1:50@A1)

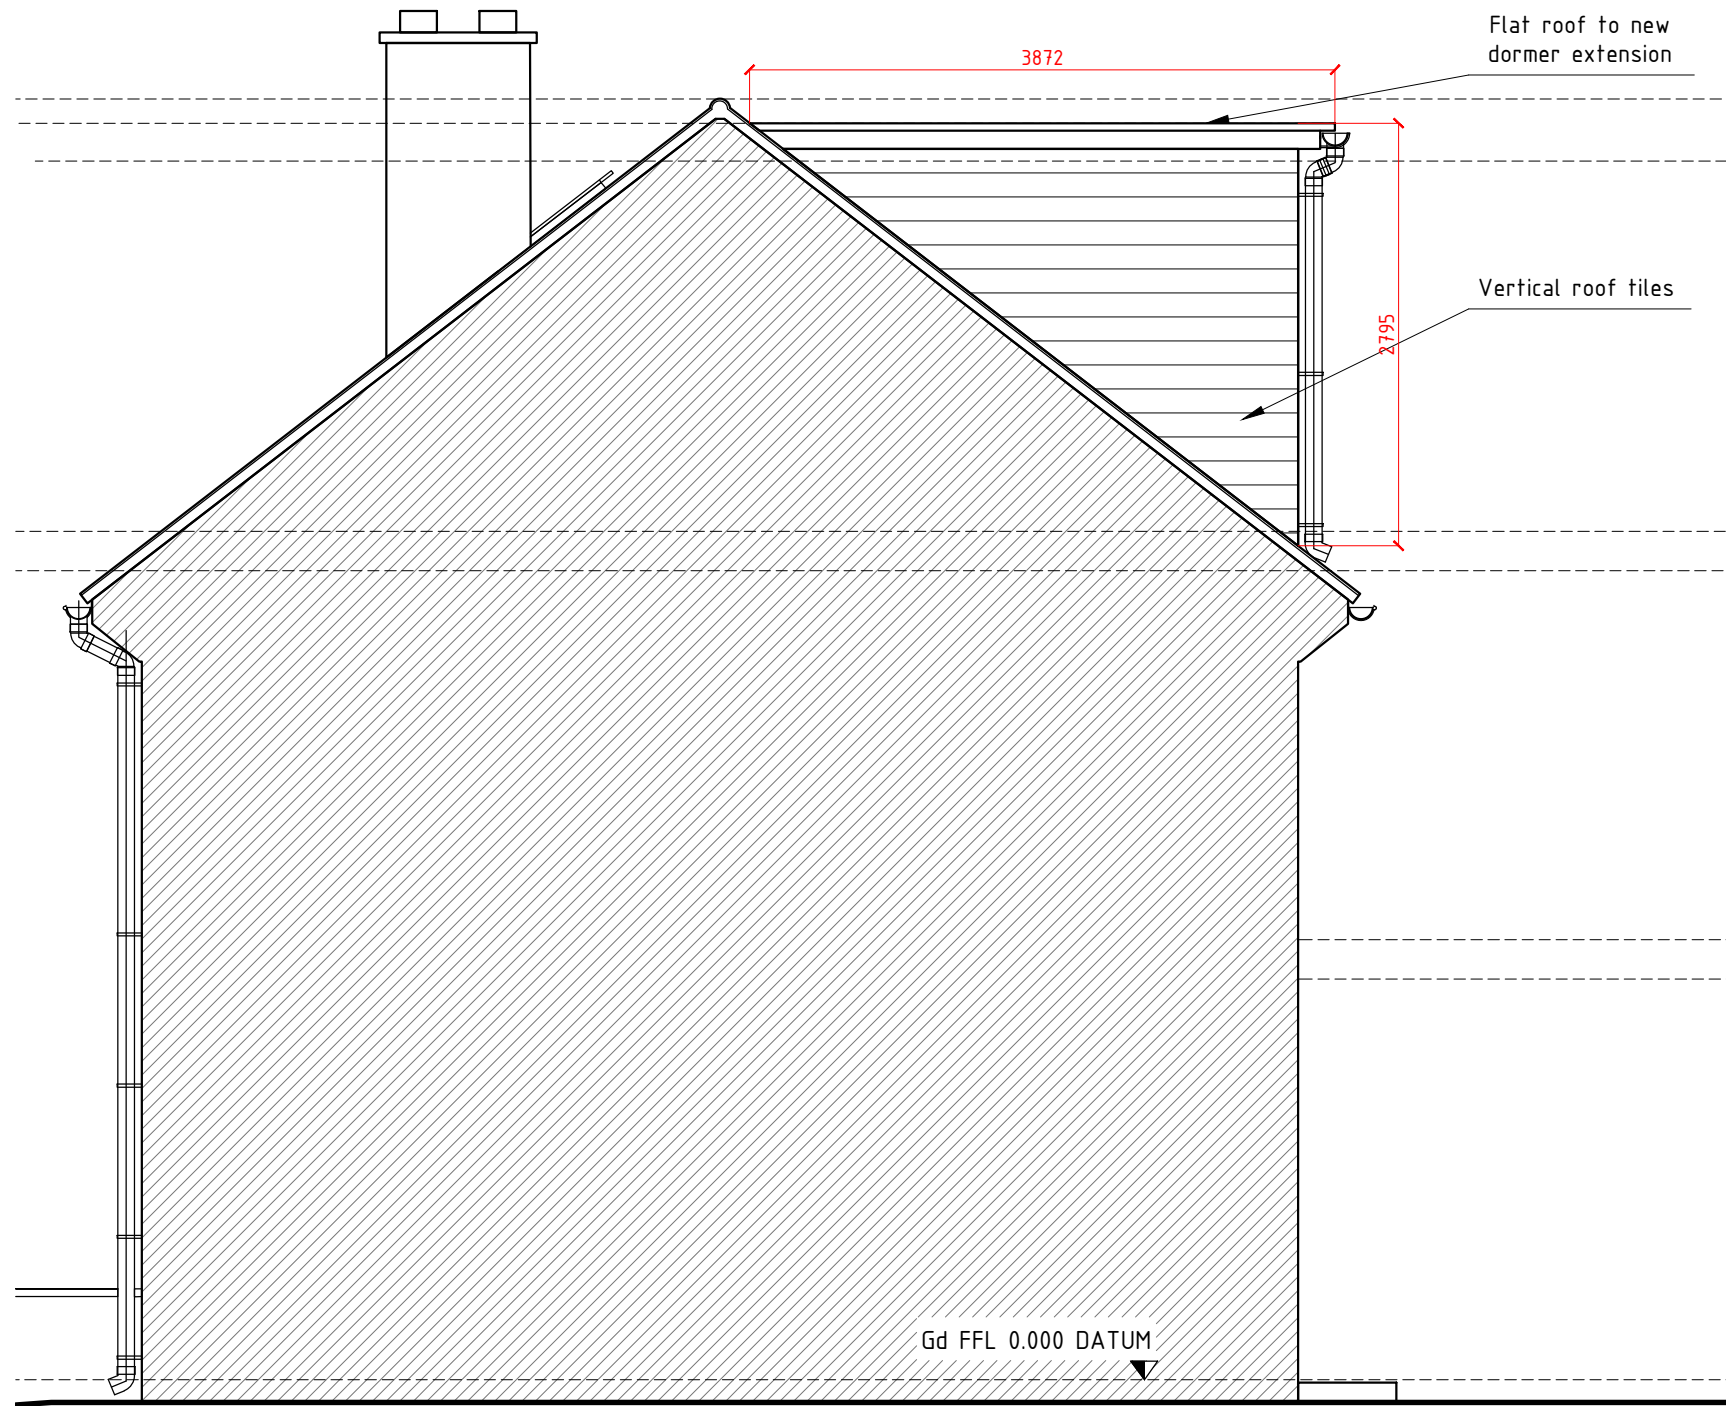


PROPOSED EAST ELEVATION
(SCALE 1:50@A1)

KEY:

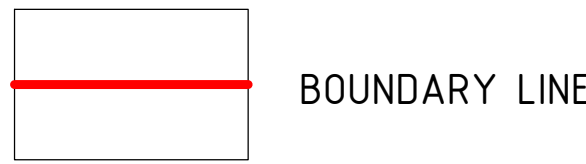

ELEVATION / SECTION KEY:

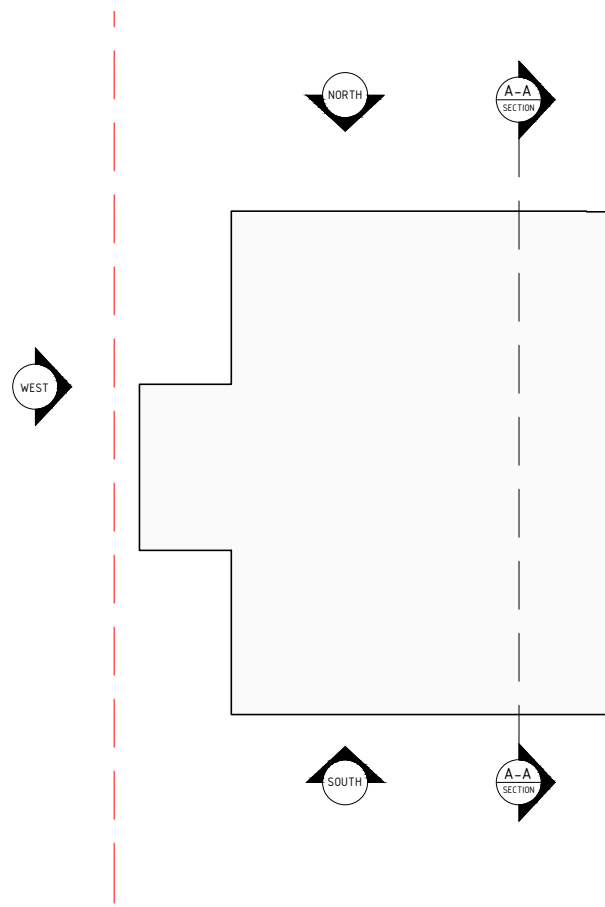


PERMITTED DEVELOPMENT:
- The external materials of the proposed dormer extension match the external materials of the original dwelling

LOFT CONVERSION VOLUME CALCULATION:
Dormer:
 $((3.872 \times 2.795) / 2) \times 5.700 = 30.84\text{m}^3$
TOTAL VOLUME: 30.84m³

NOTES:

All dimensions where indicated are approximate and are for guidance purposes only. Actual dimensions should be checked on site.

Note, all structural information noted should be checked against detailed structural engineers information / calculation sheets.

 

Drawn PL05	Date October 2024	Scale 1/50 @ A1
Drawing Title PROPOSED ELEVATIONS		
Project Title 14 Maygoods Ln, Cowley, Uxbridge UB8 3TE		