


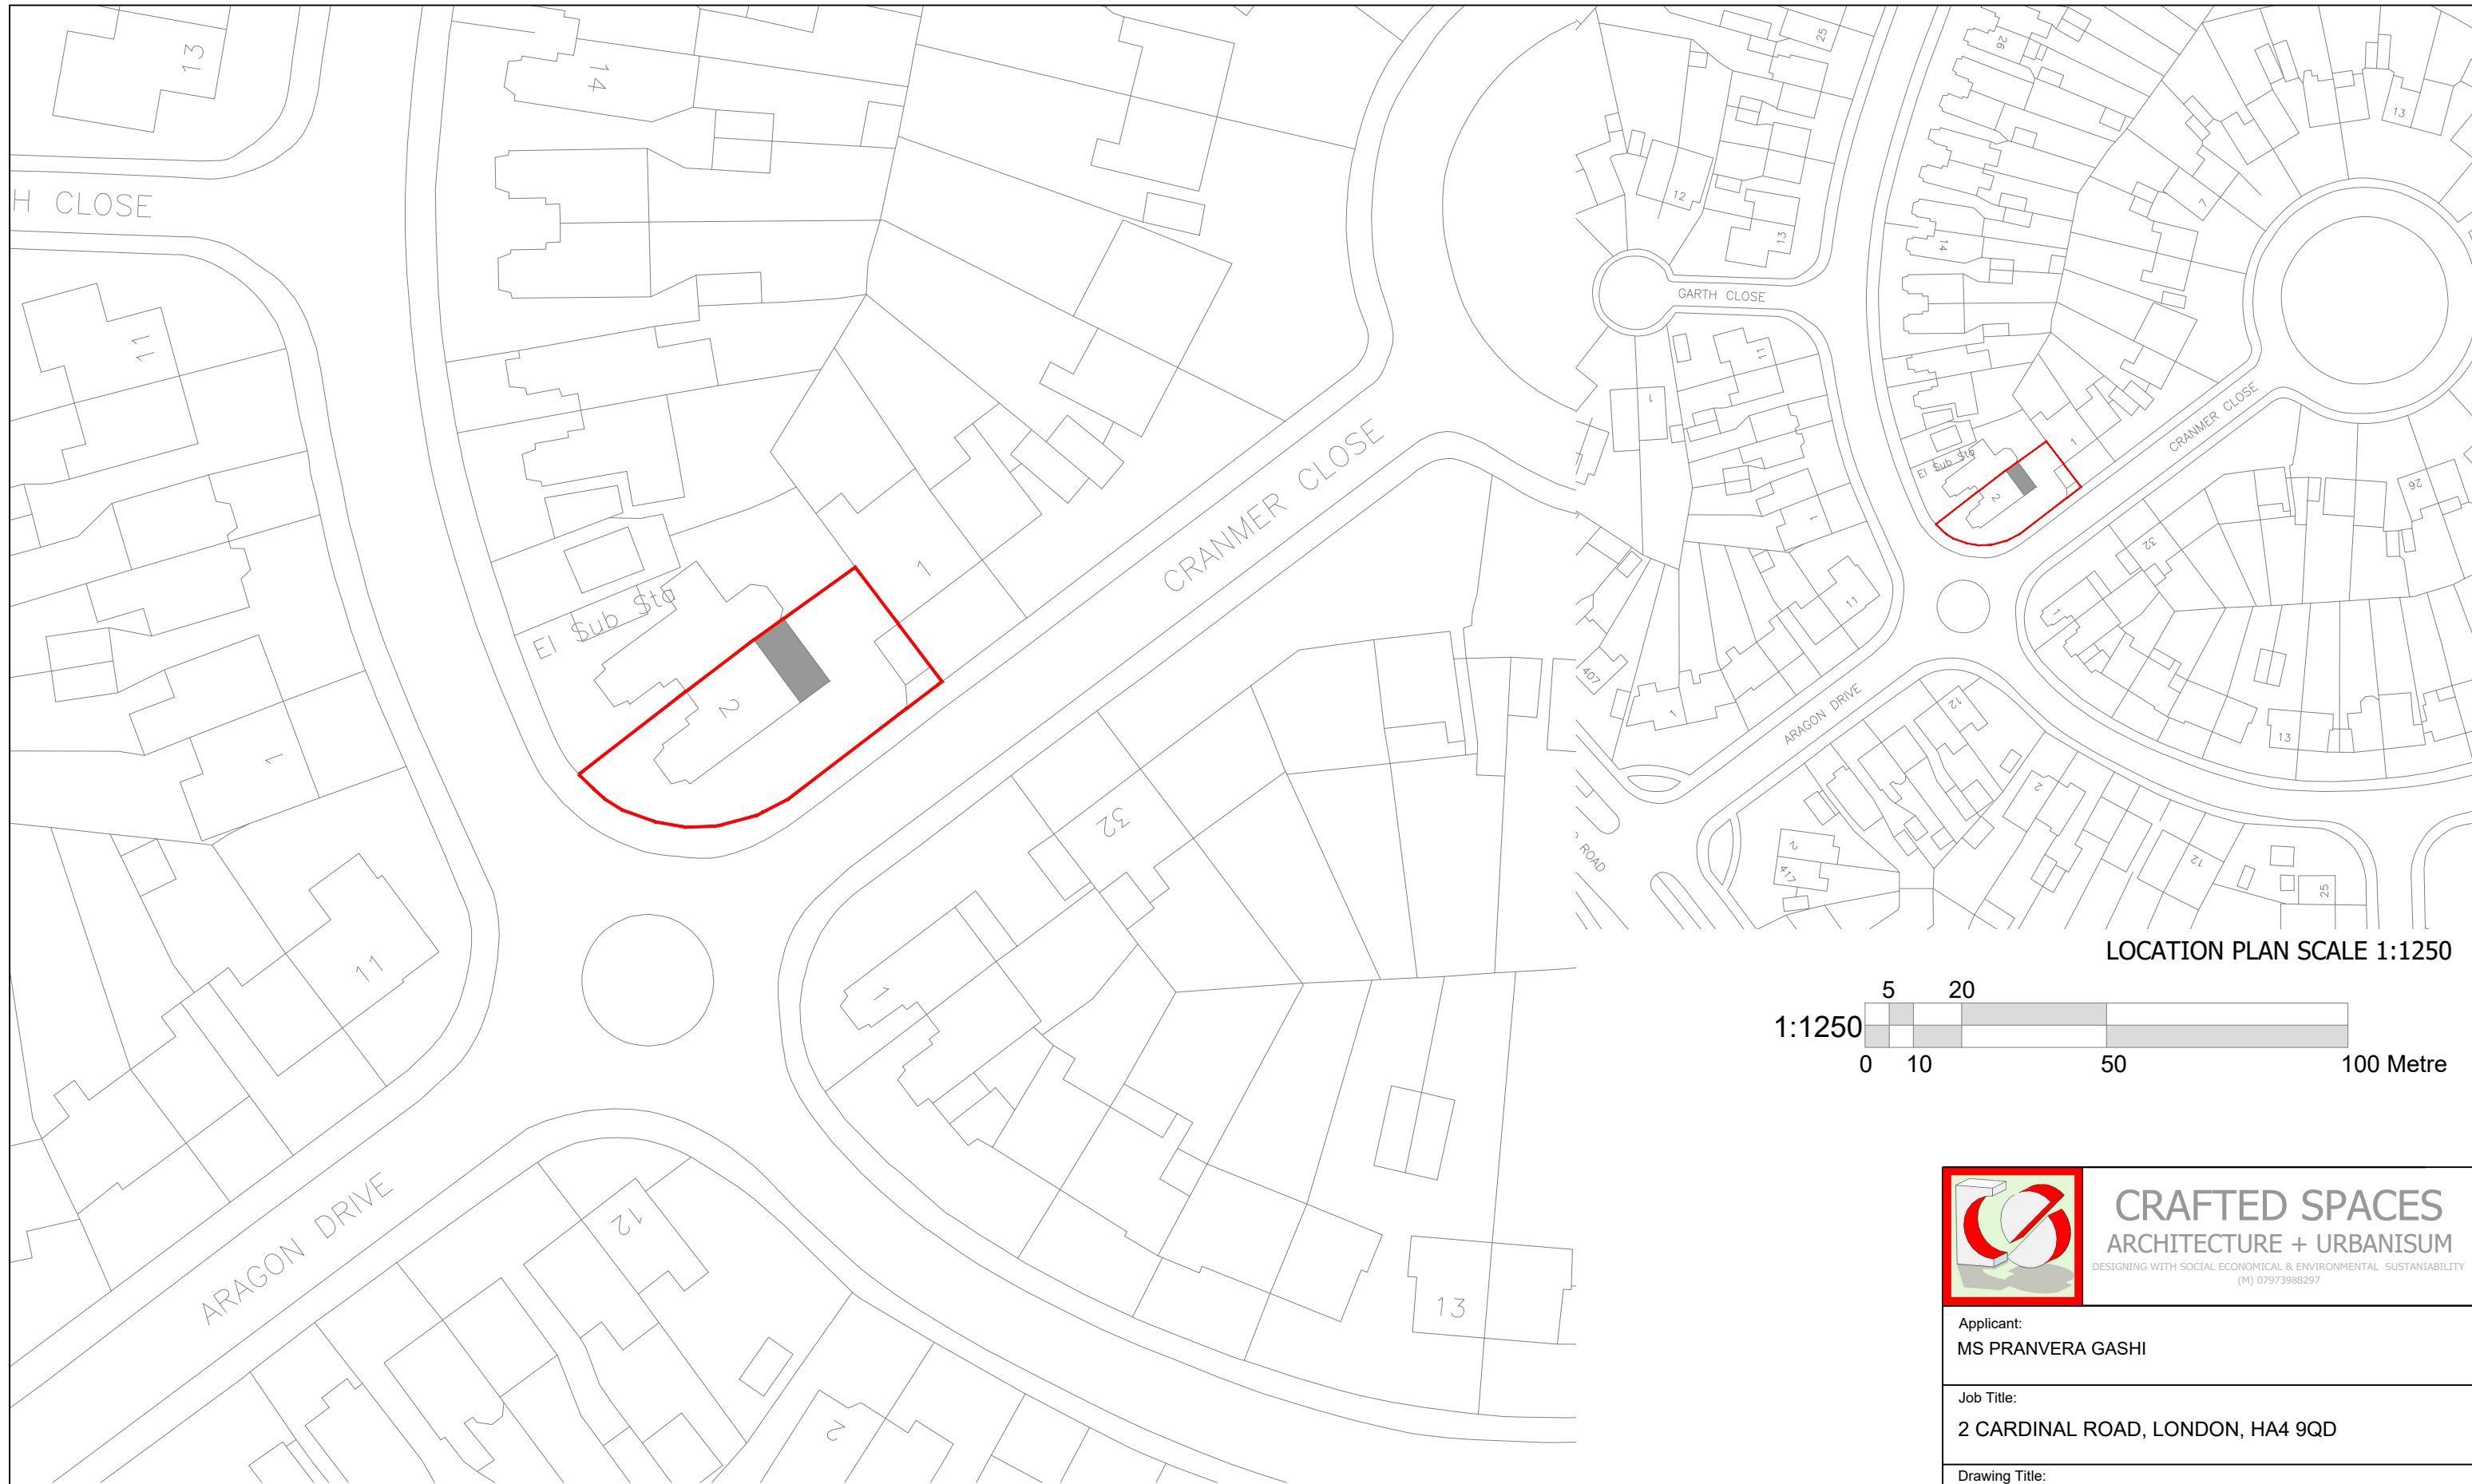


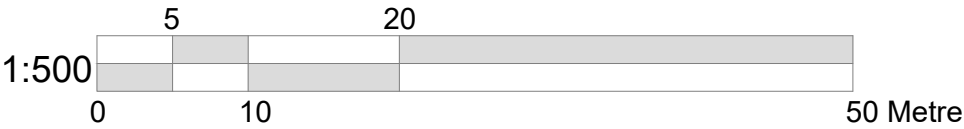

SITE PLAN SCALE 1:500

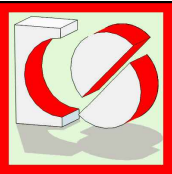

LOCATION PLAN SCALE 1:1250

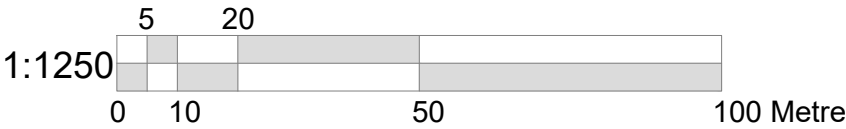

CRAFTED SPACES
ARCHITECTURE + URBANISUM
DESIGNING WITH SOCIAL, ECONOMICAL & ENVIRONMENTAL SUSTAINABILITY
(M) 07973988297

Applicant:
MS PRANVERA GASHI

Job Title:
2 CARDINAL ROAD, LONDON, HA4 9QD

Drawing Title:
BLOCK AND LOCATION PLAN

Scale: AS SHOWN
Date: 01/08/2024

Drawing No.
PD-2453-00

Print Size
A3

Revision

Drawing Status
FOR LAWFUL DEVELOPMENT

