



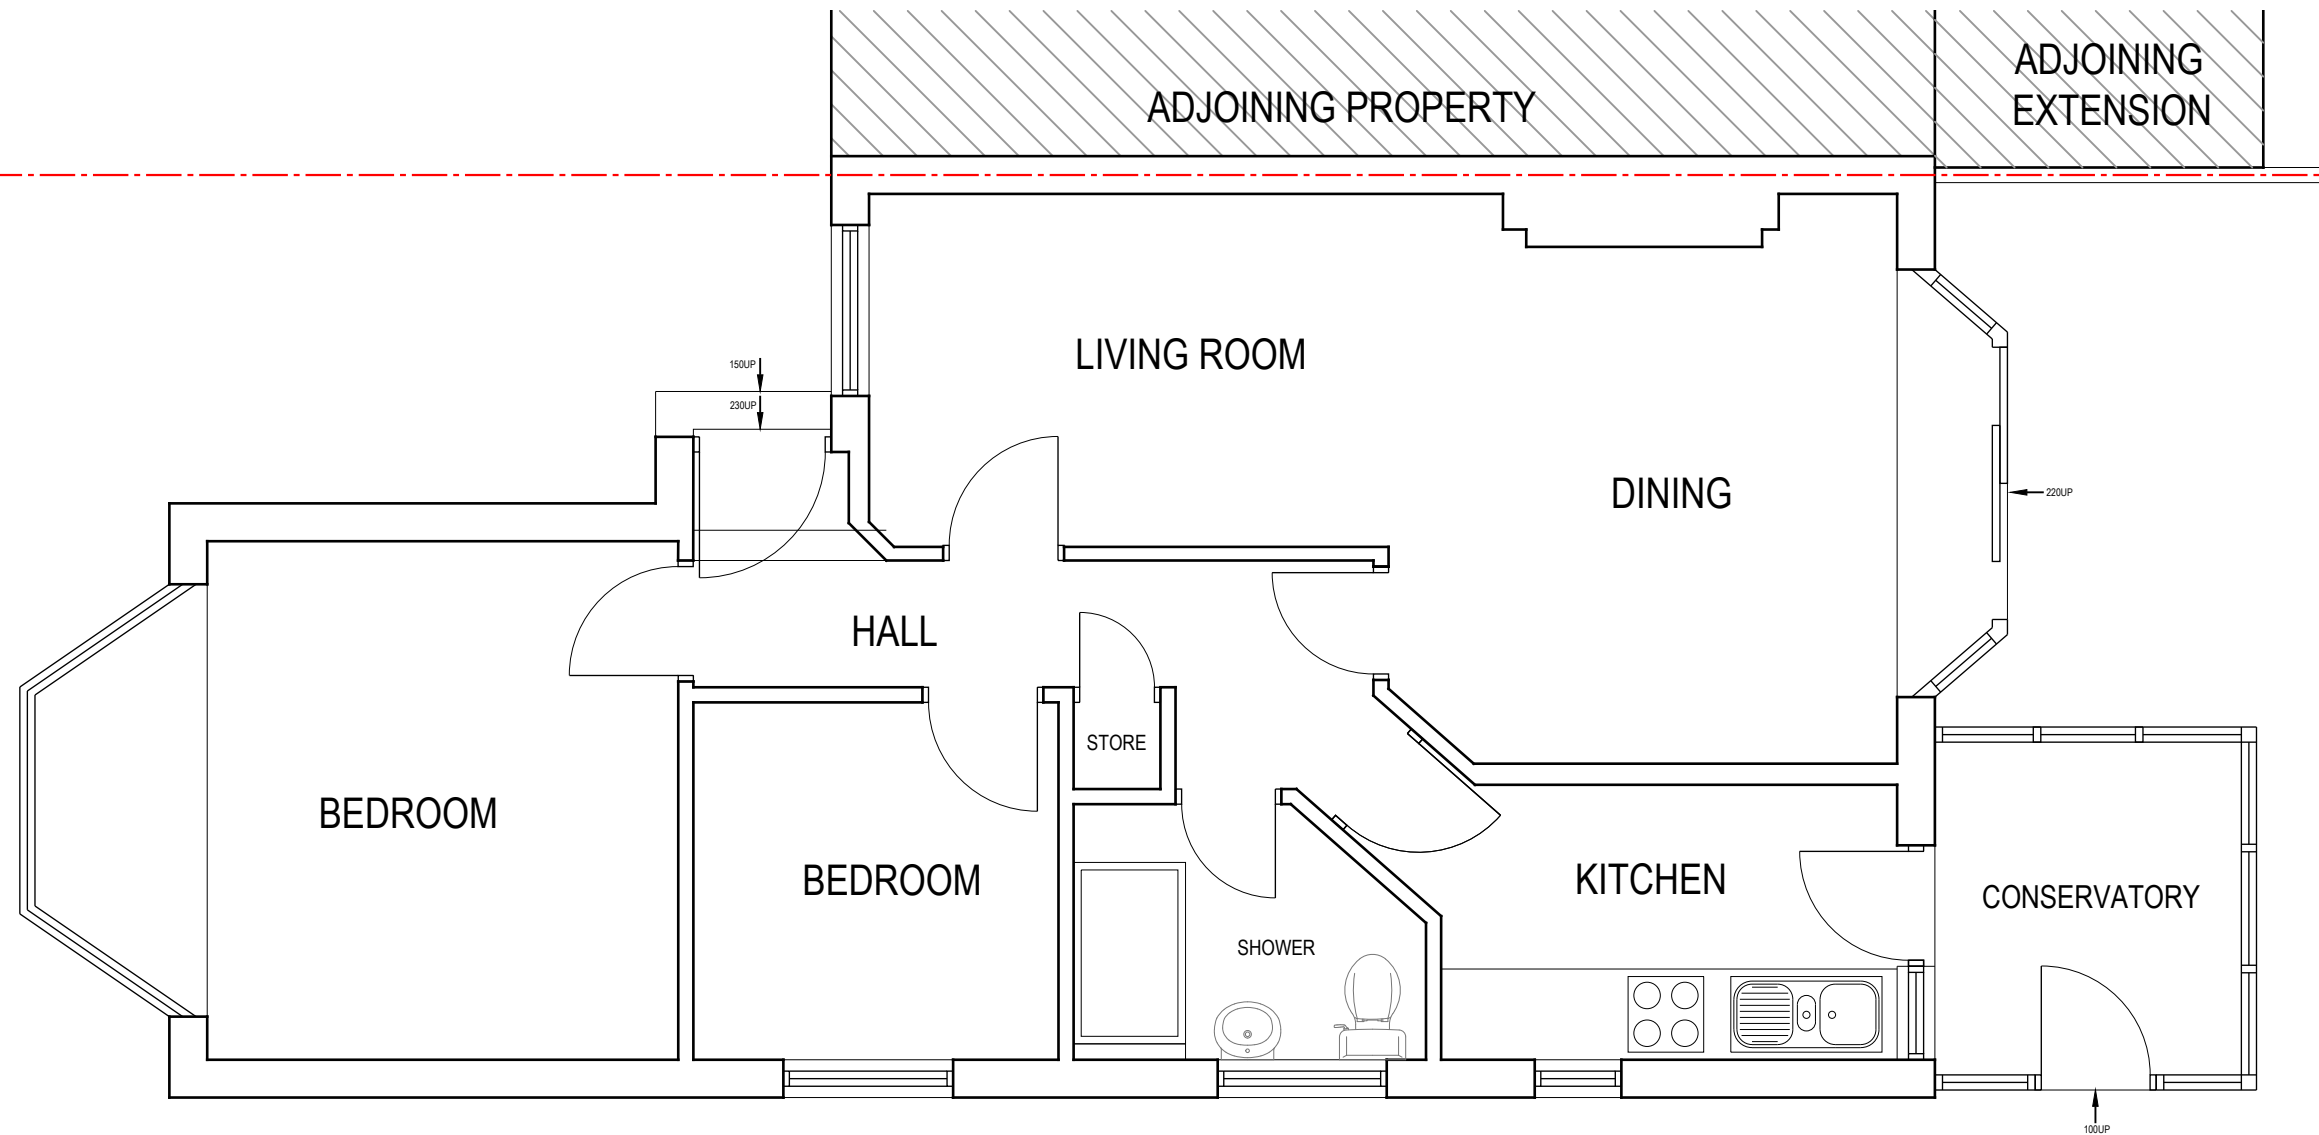

EXISTING GROUND FLOOR PLAN

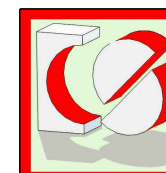

CRAFTED SPACES
ARCHITECTURE + URBANISUM
DESIGNING WITH SOCIAL ECONOMICAL & ENVIRONMENTAL SUSTAINABILITY
(M) 07973988297

Applicant:
MS PRANVERA GASHI

Job Title:
2 CARDINAL ROAD, LONDON, HA4 9QD

Drawing Title:
EXISTING GROUND FLOOR PLAN

Scale: 1:50
Date: 01/08/2024

Drawing No.
PD-2453-01

Print Size
A3

Revision

Drawing Status
FOR LAWFUL DEVELOPMENT

