


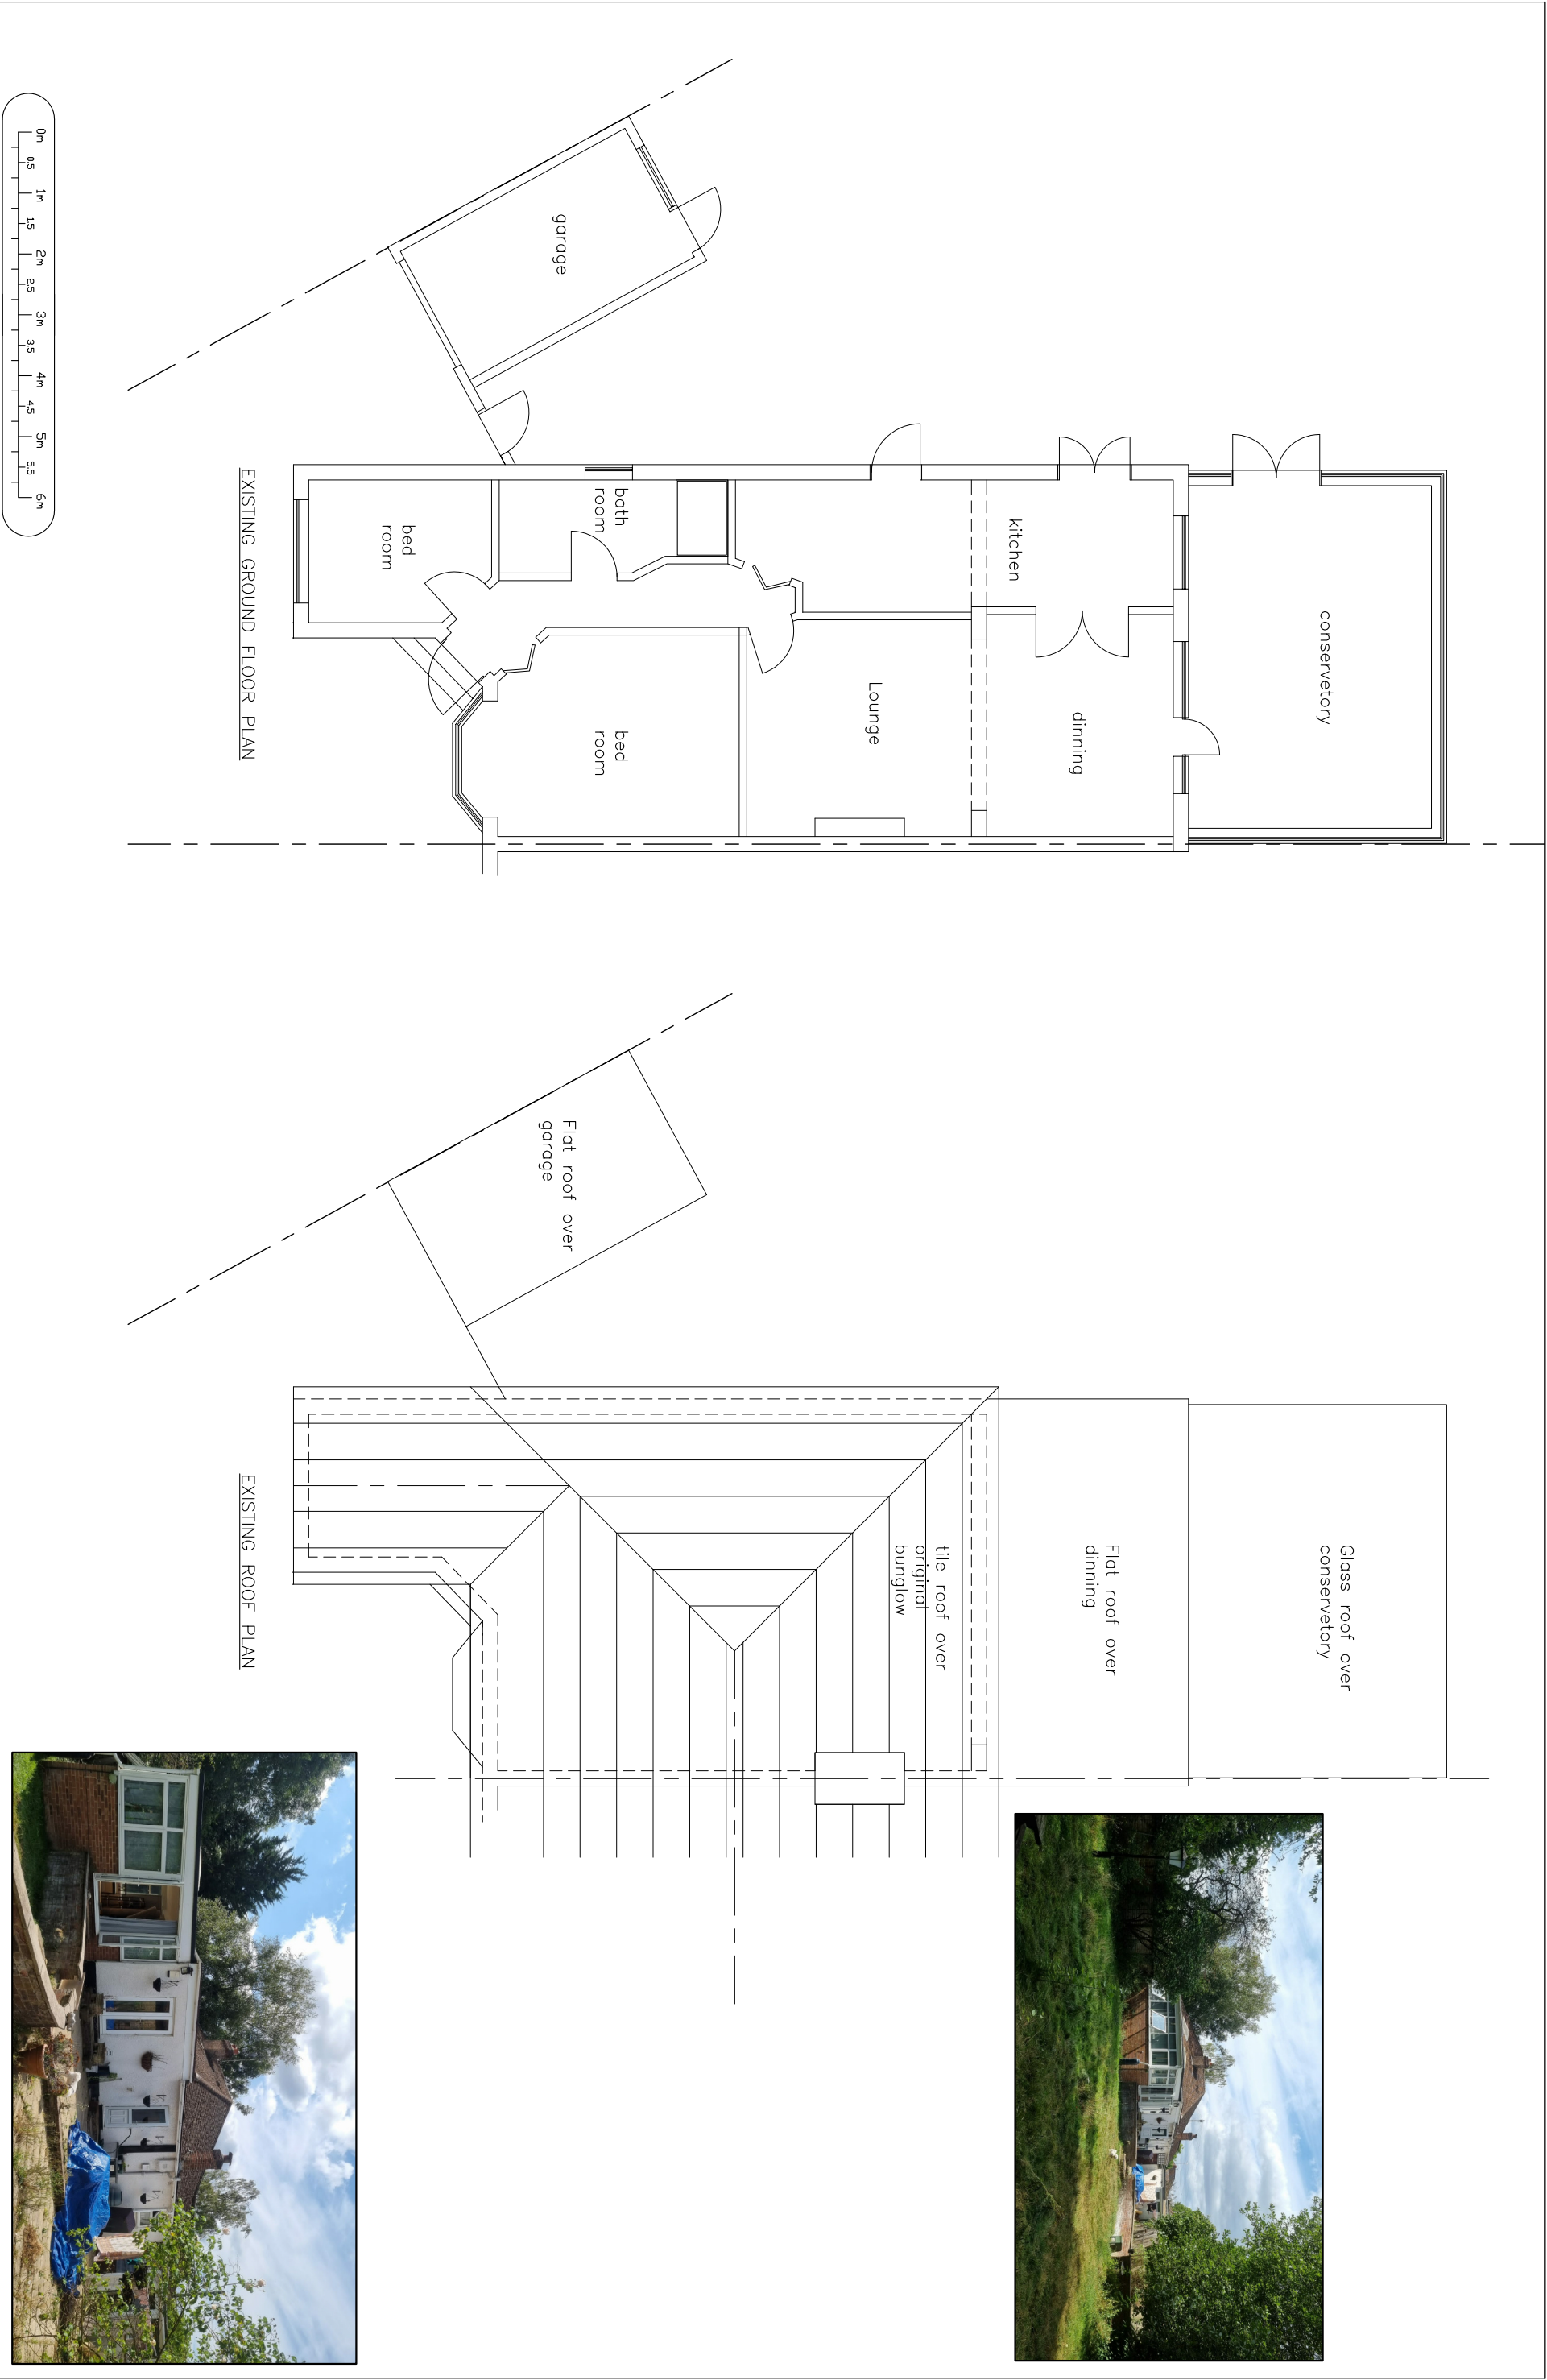

		DRAWING TITLE Existing Ground Floor & Roof plans	
REV	DATE	DESCRIPTION	
		TITLE Proposed loft conversion with gable end, dormers at rear and roof lights on front elevation 20 Sutton close, Pinner HA5 2JX Drawn by Dev	
		Date Sept 24	Scale 1:100
		Owner Mr Varnsi	Drawing No. V-01
			Revision 01