



MapServe®

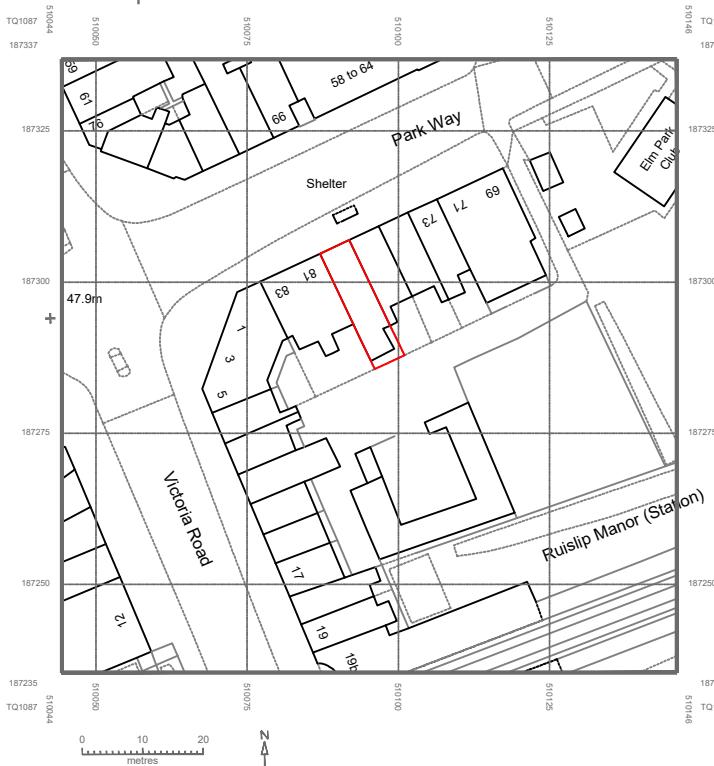

LOCATION PLAN

1:1250 @ A4

MapServe®

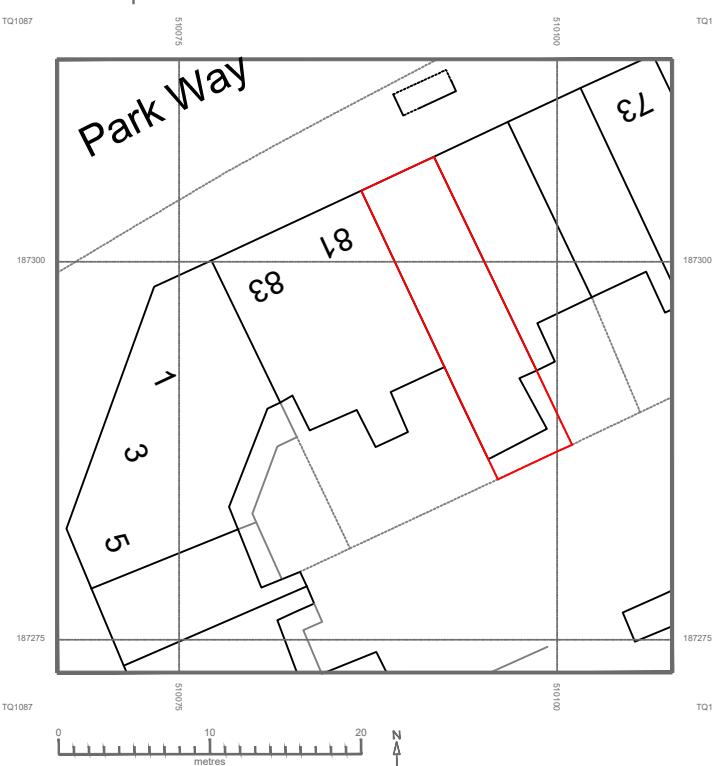


BLOCK PLAN

1:500 @ A4




NOTES:


DRAWN BY PJDV EDITED BY

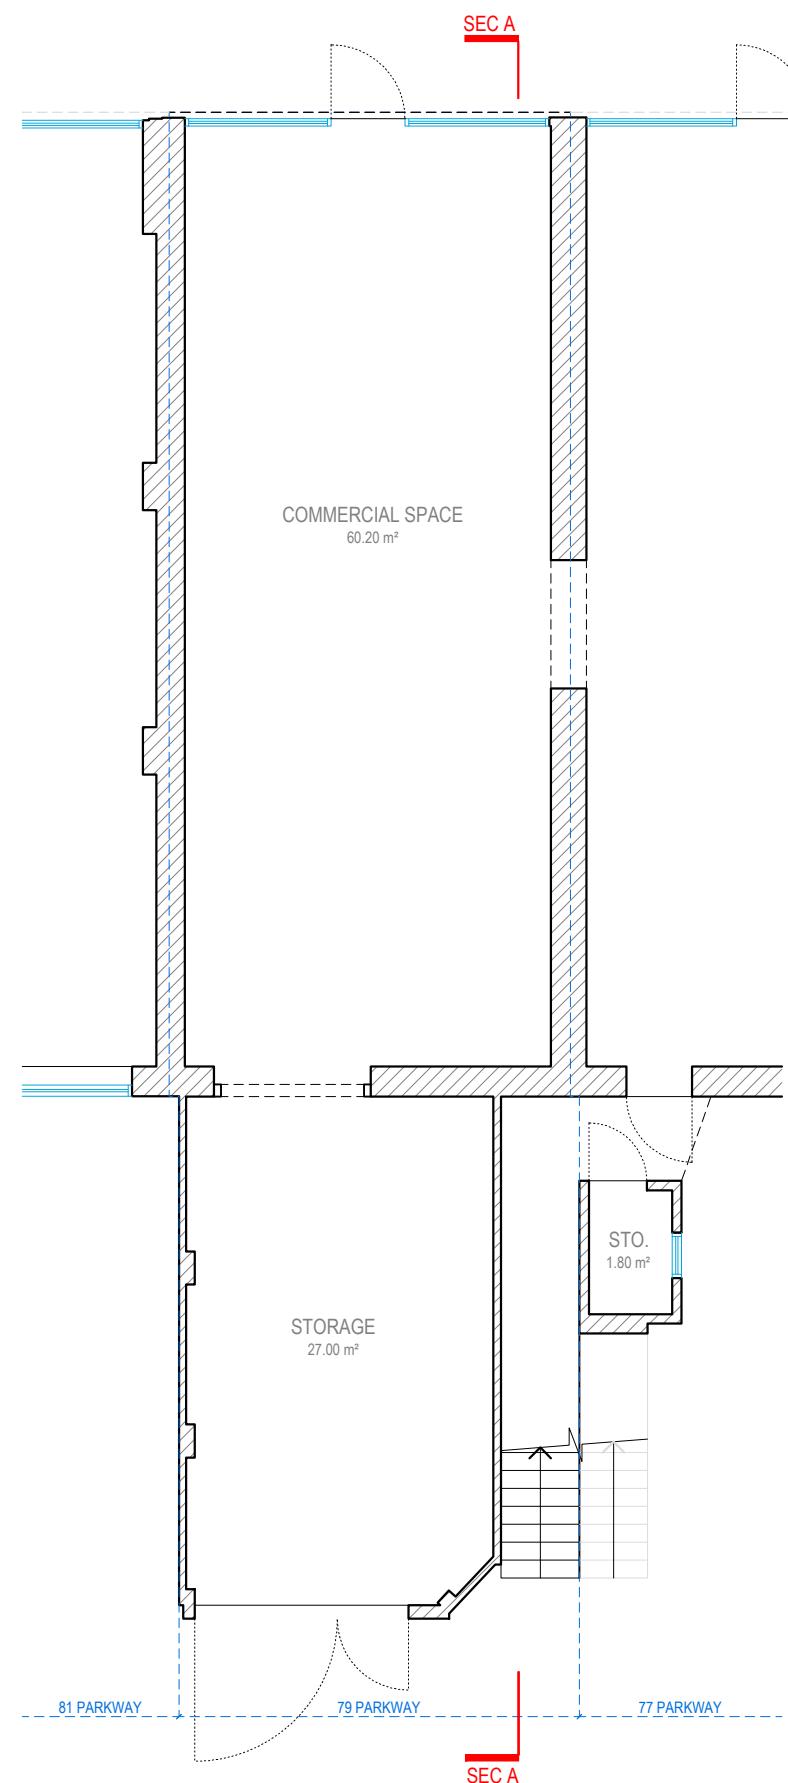


GROUND FLOOR

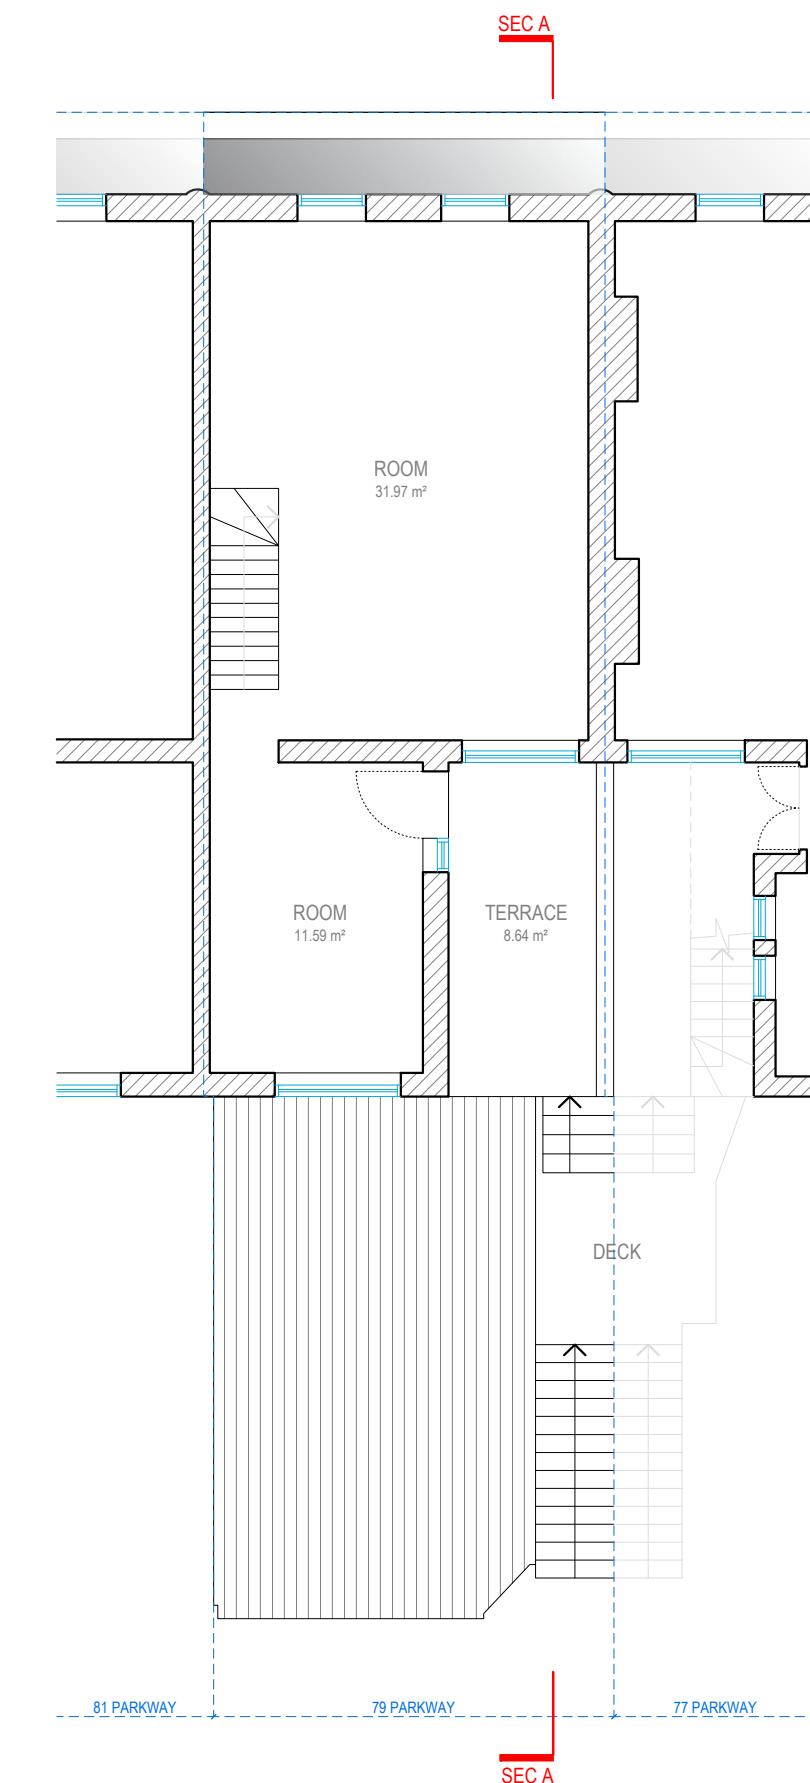


FIRST FLOOR

 

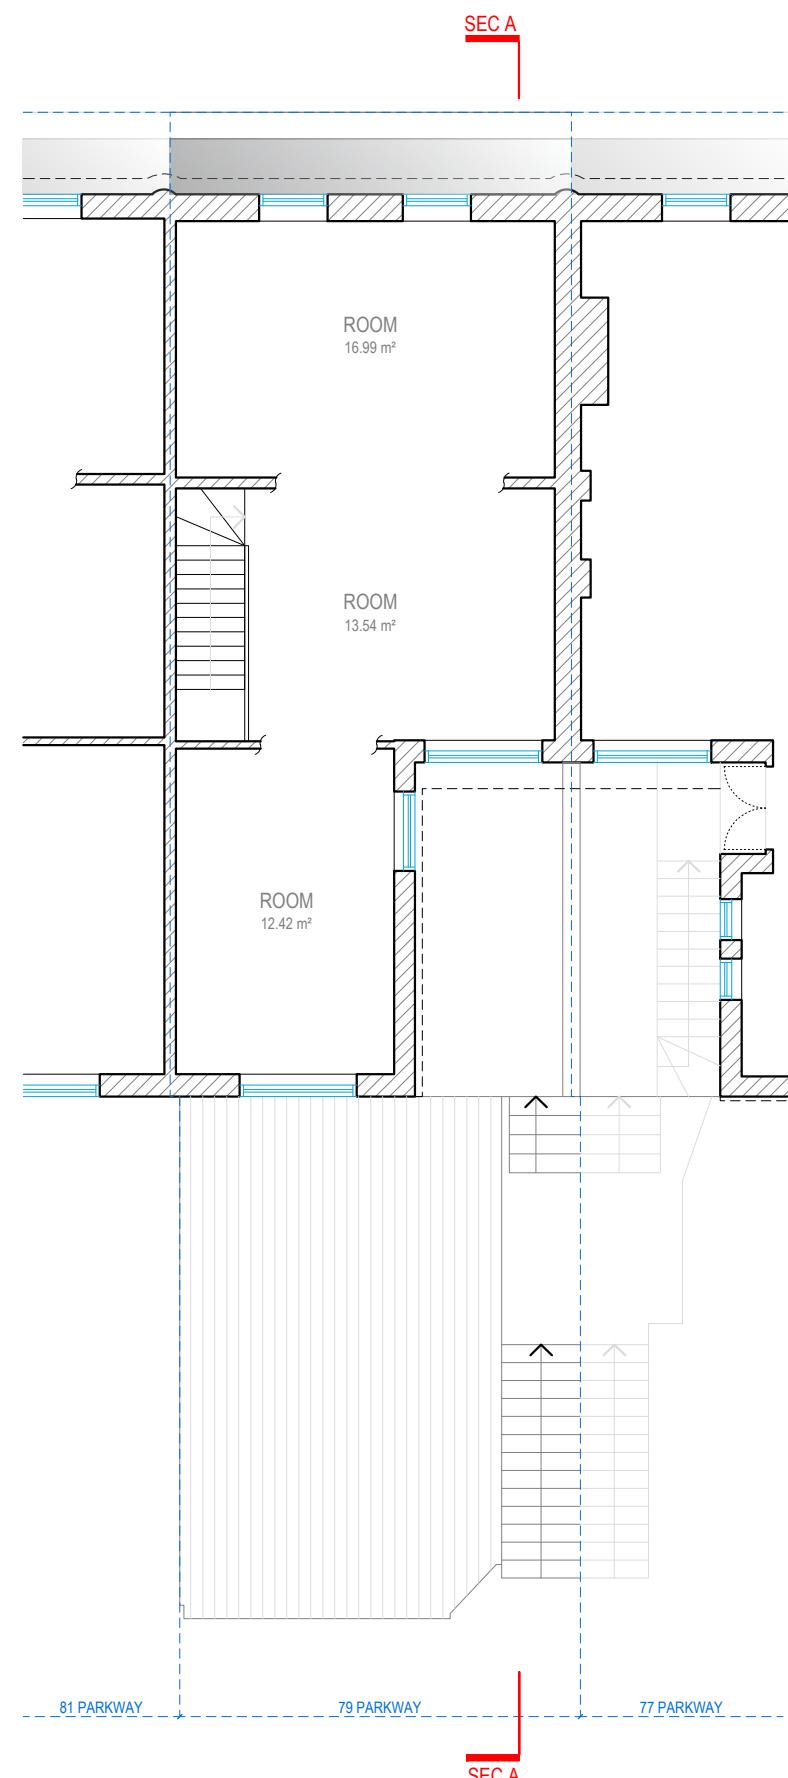

SECOND FLOOR

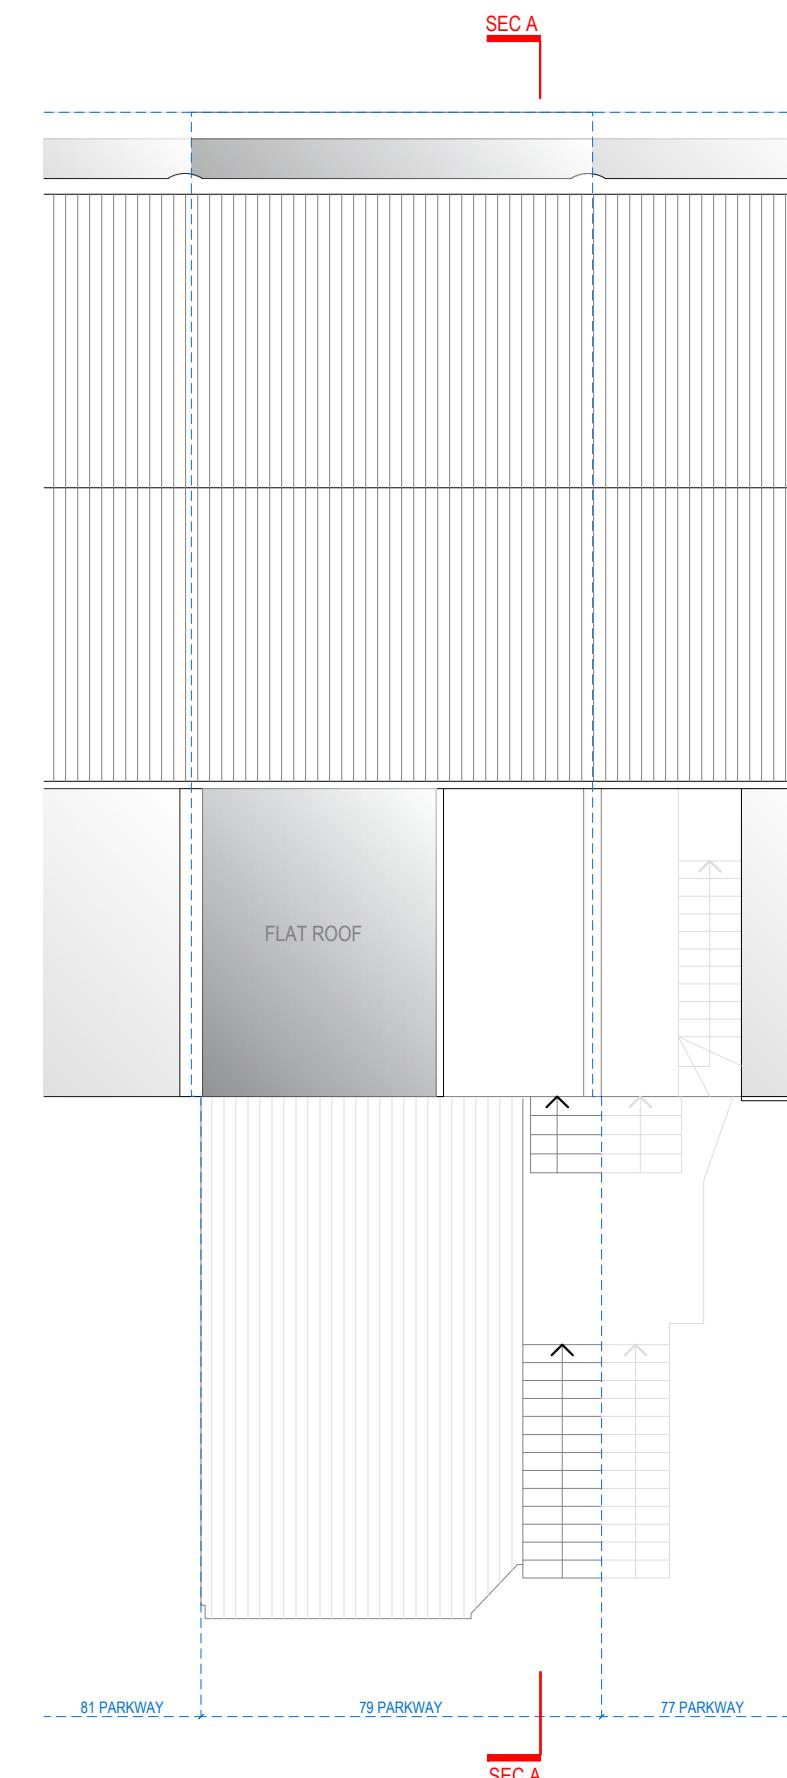


ROOF PLAN







FRONT ELEVATION

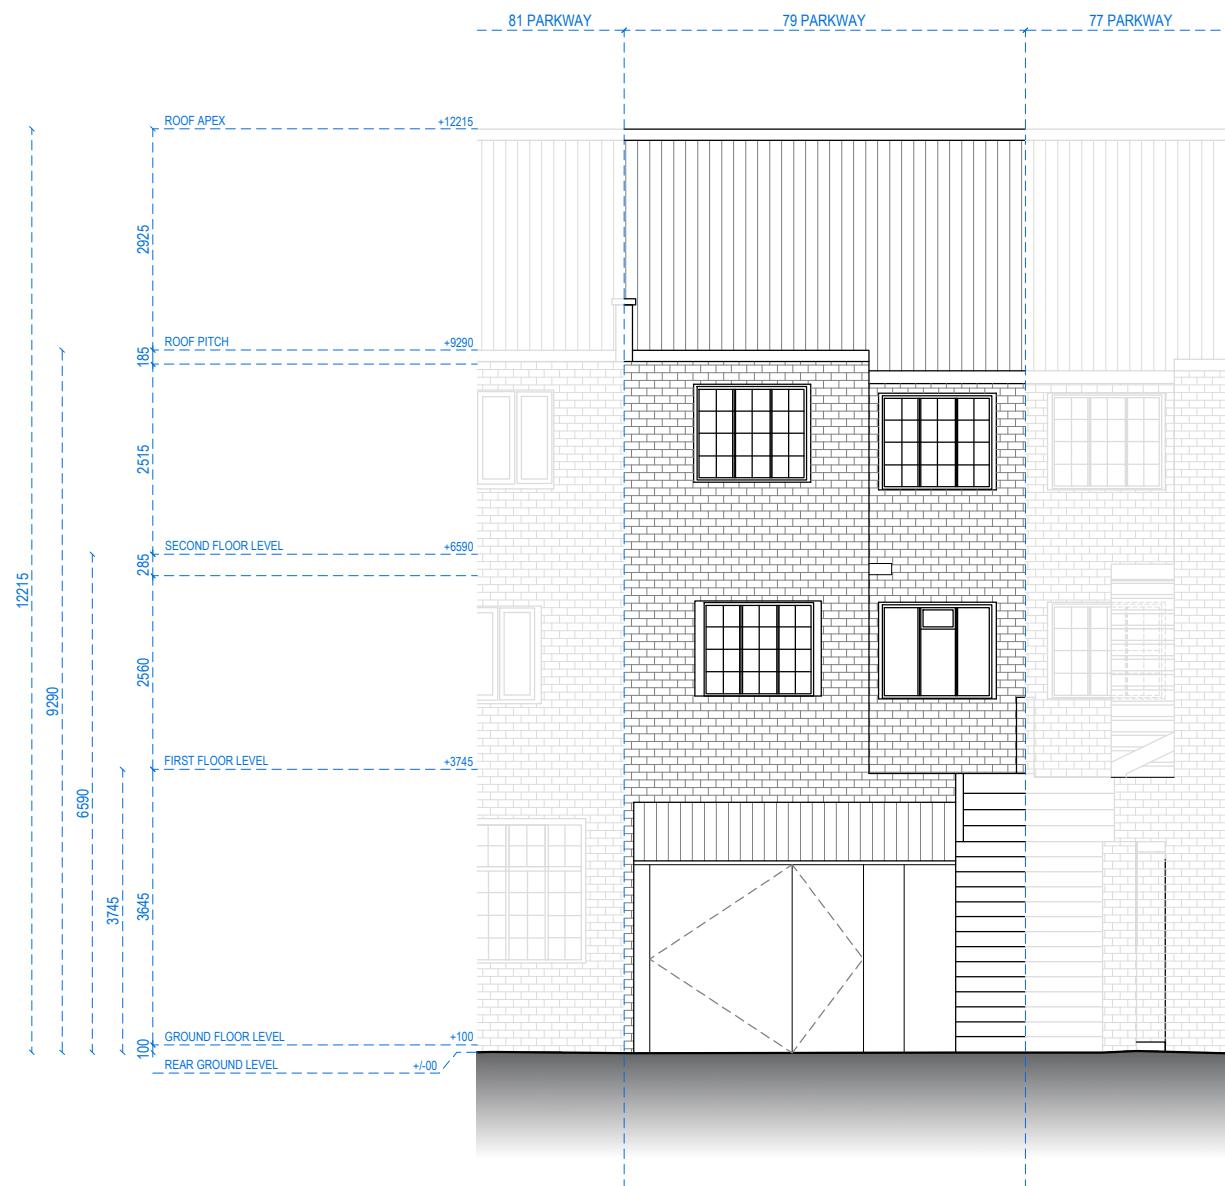


REAR ELEVATION

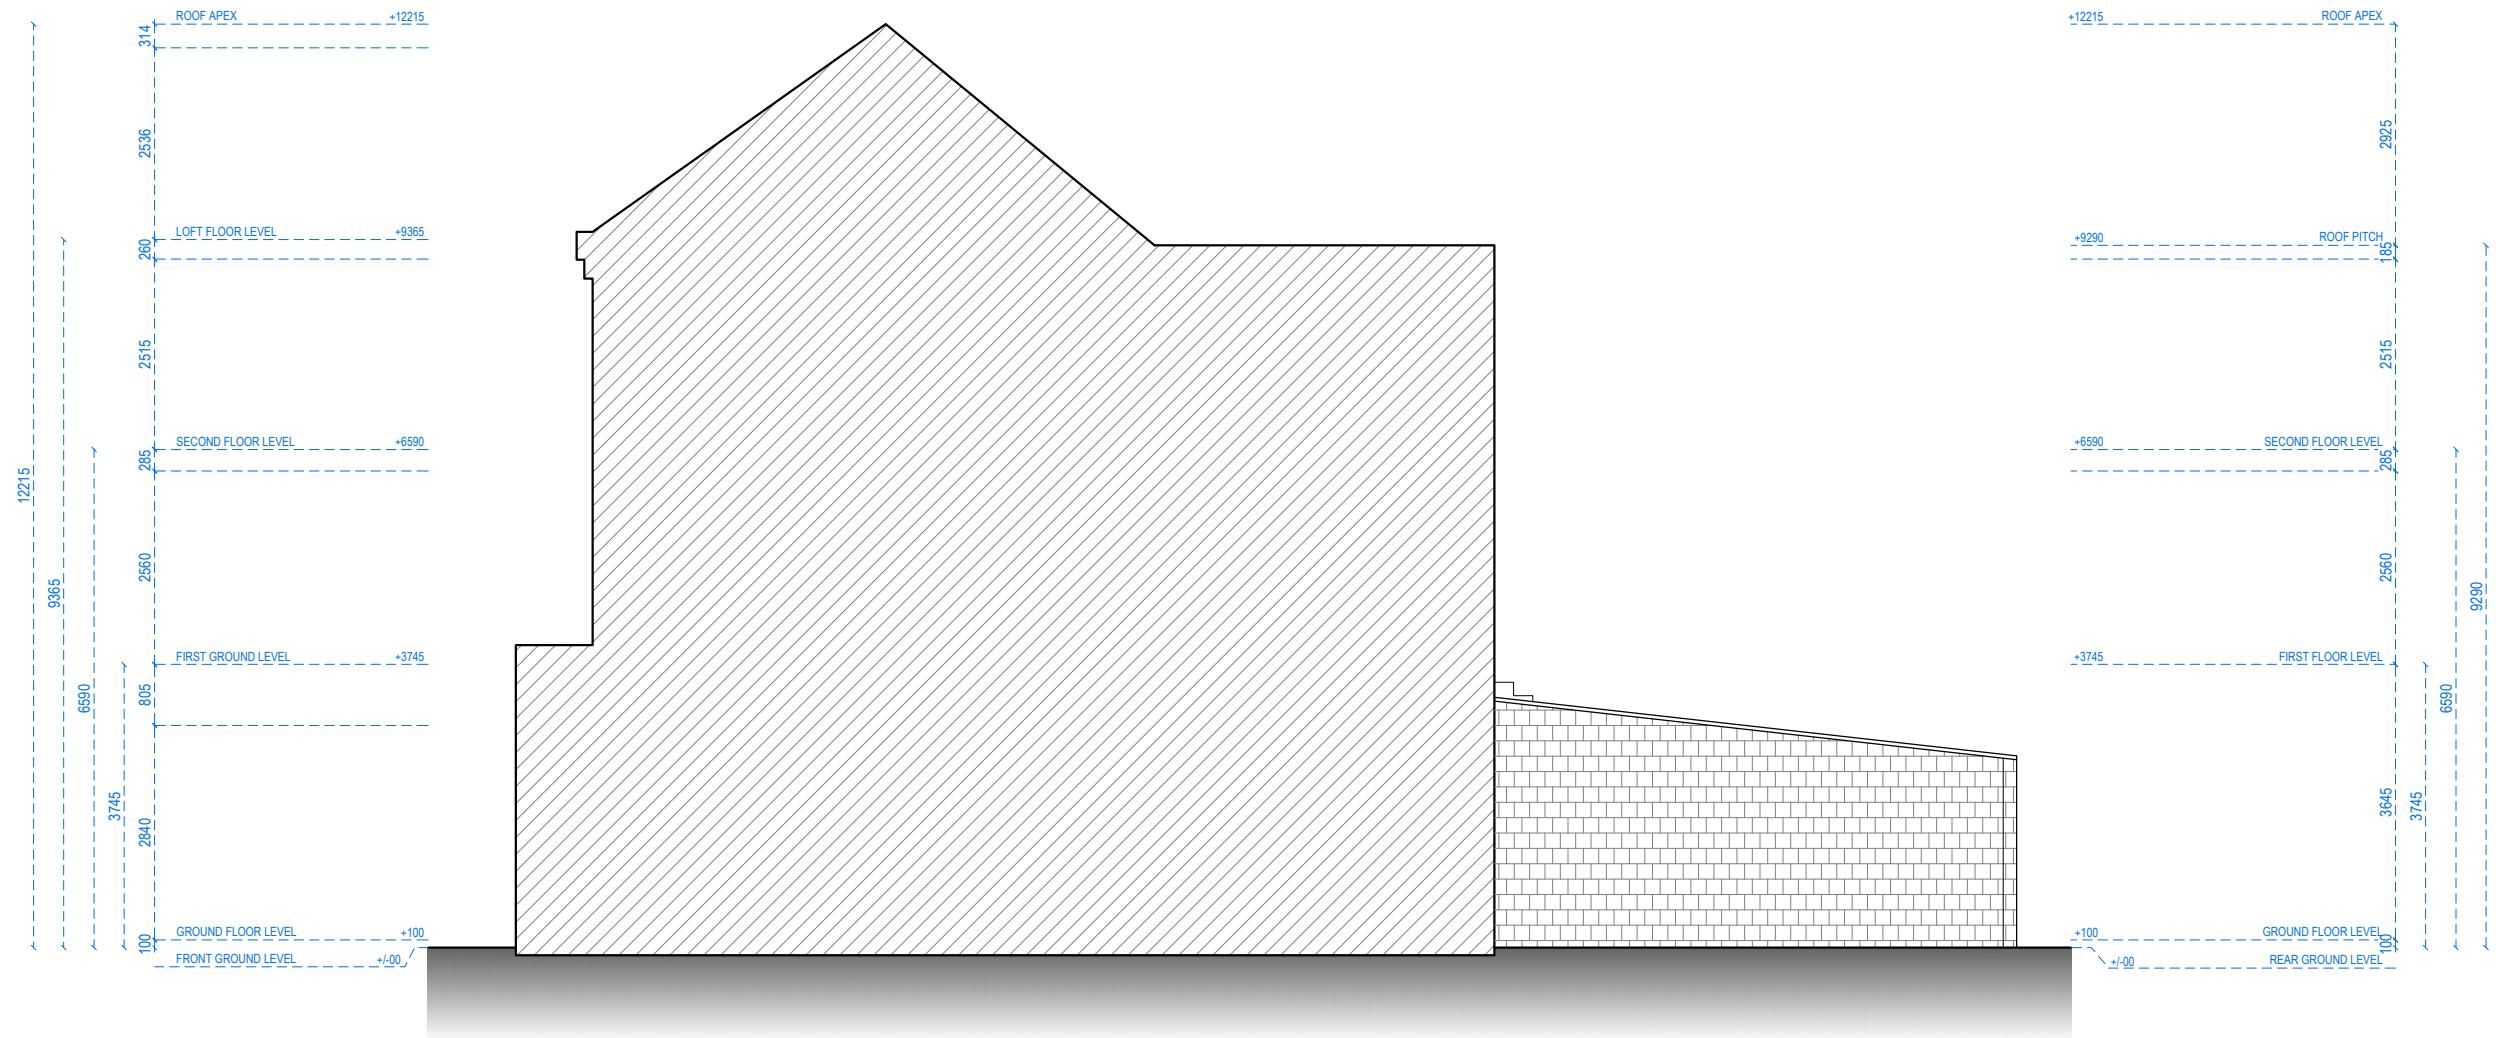


RIGHT-SIDE ELEVATION

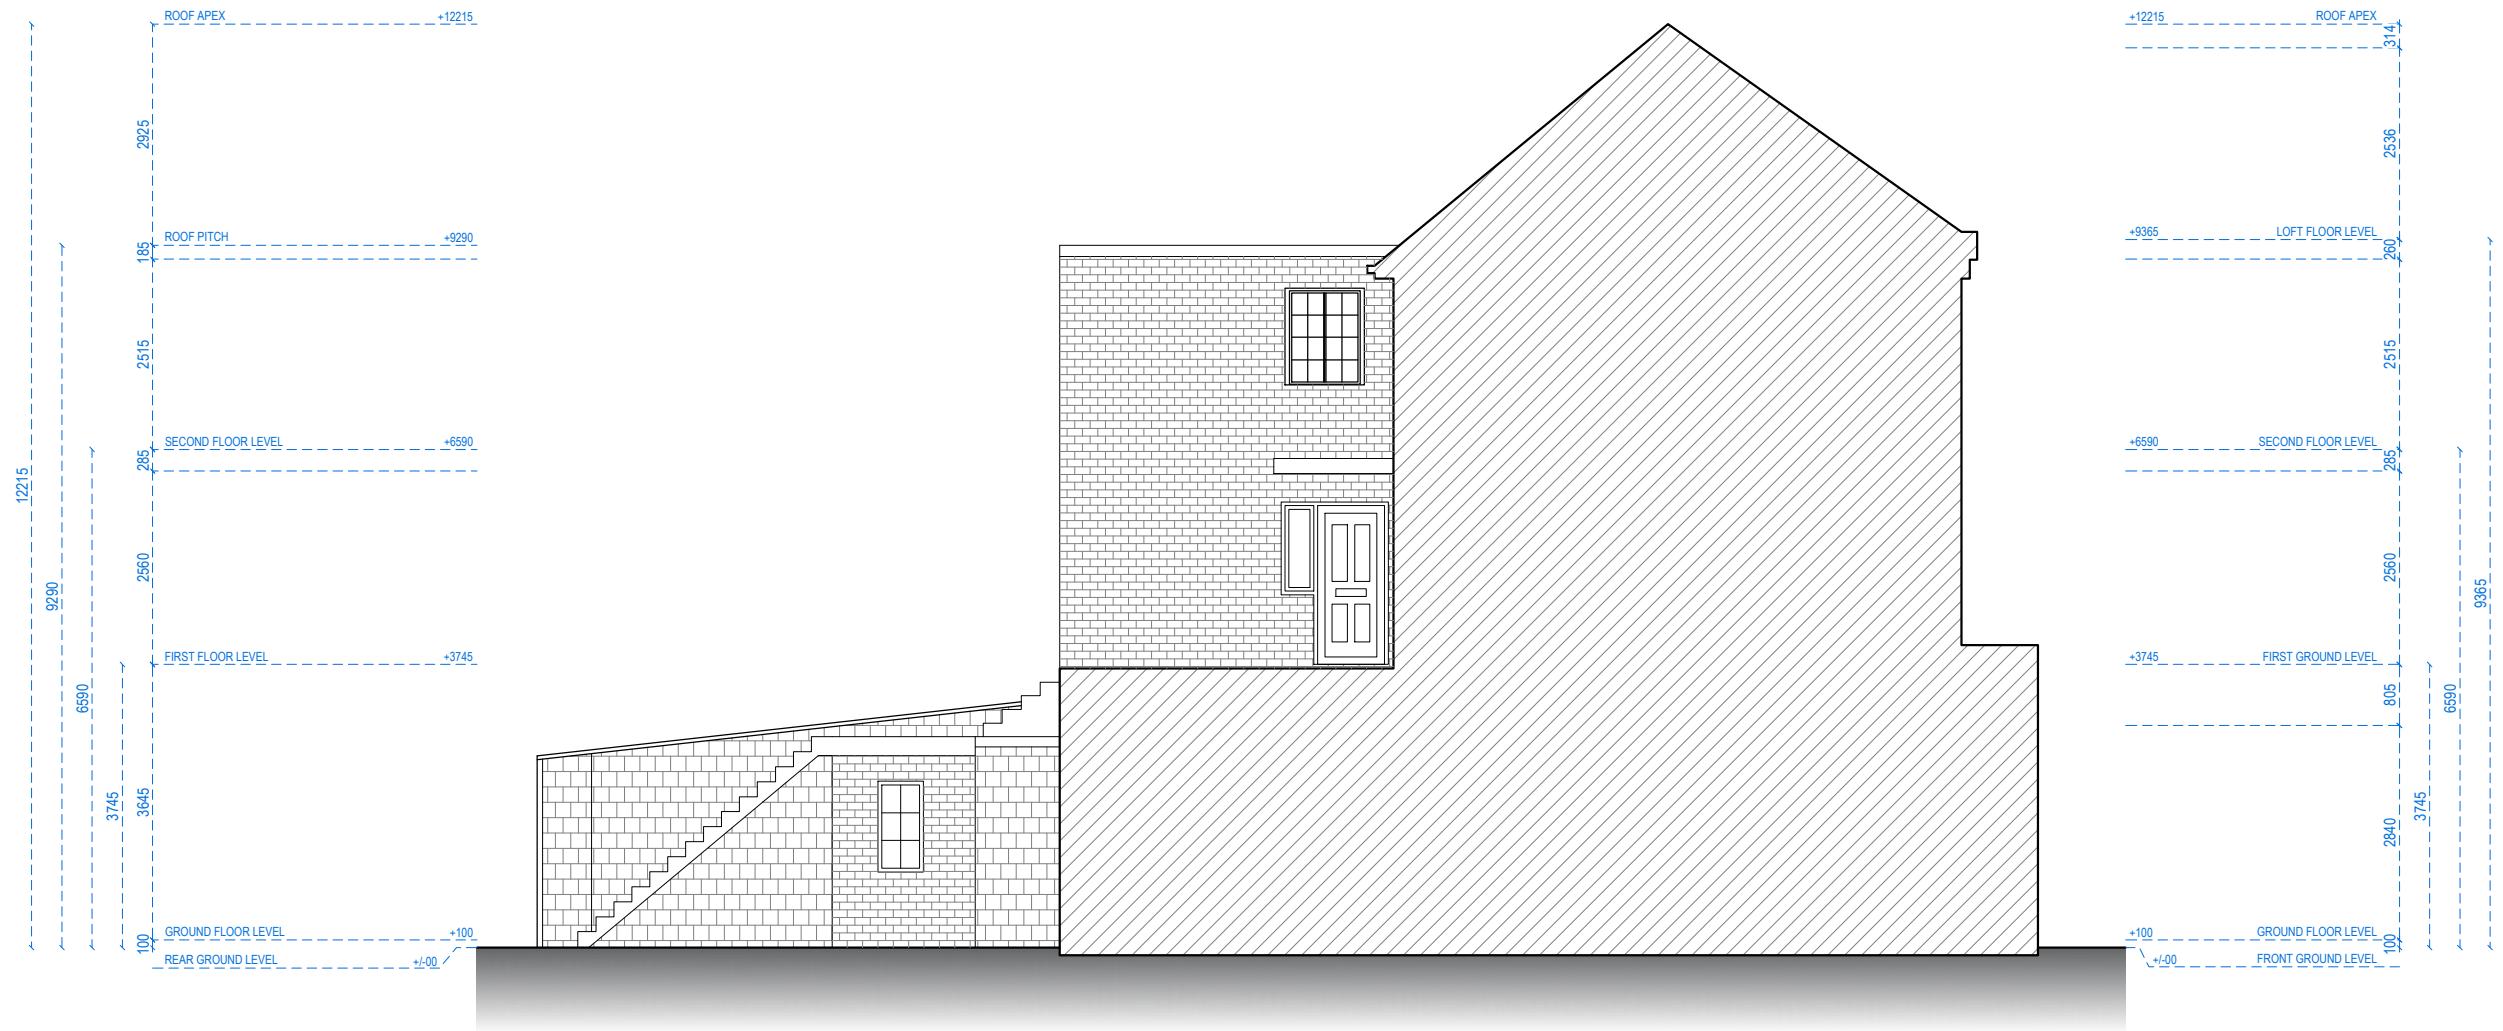


LEFT-SIDE ELEVATION

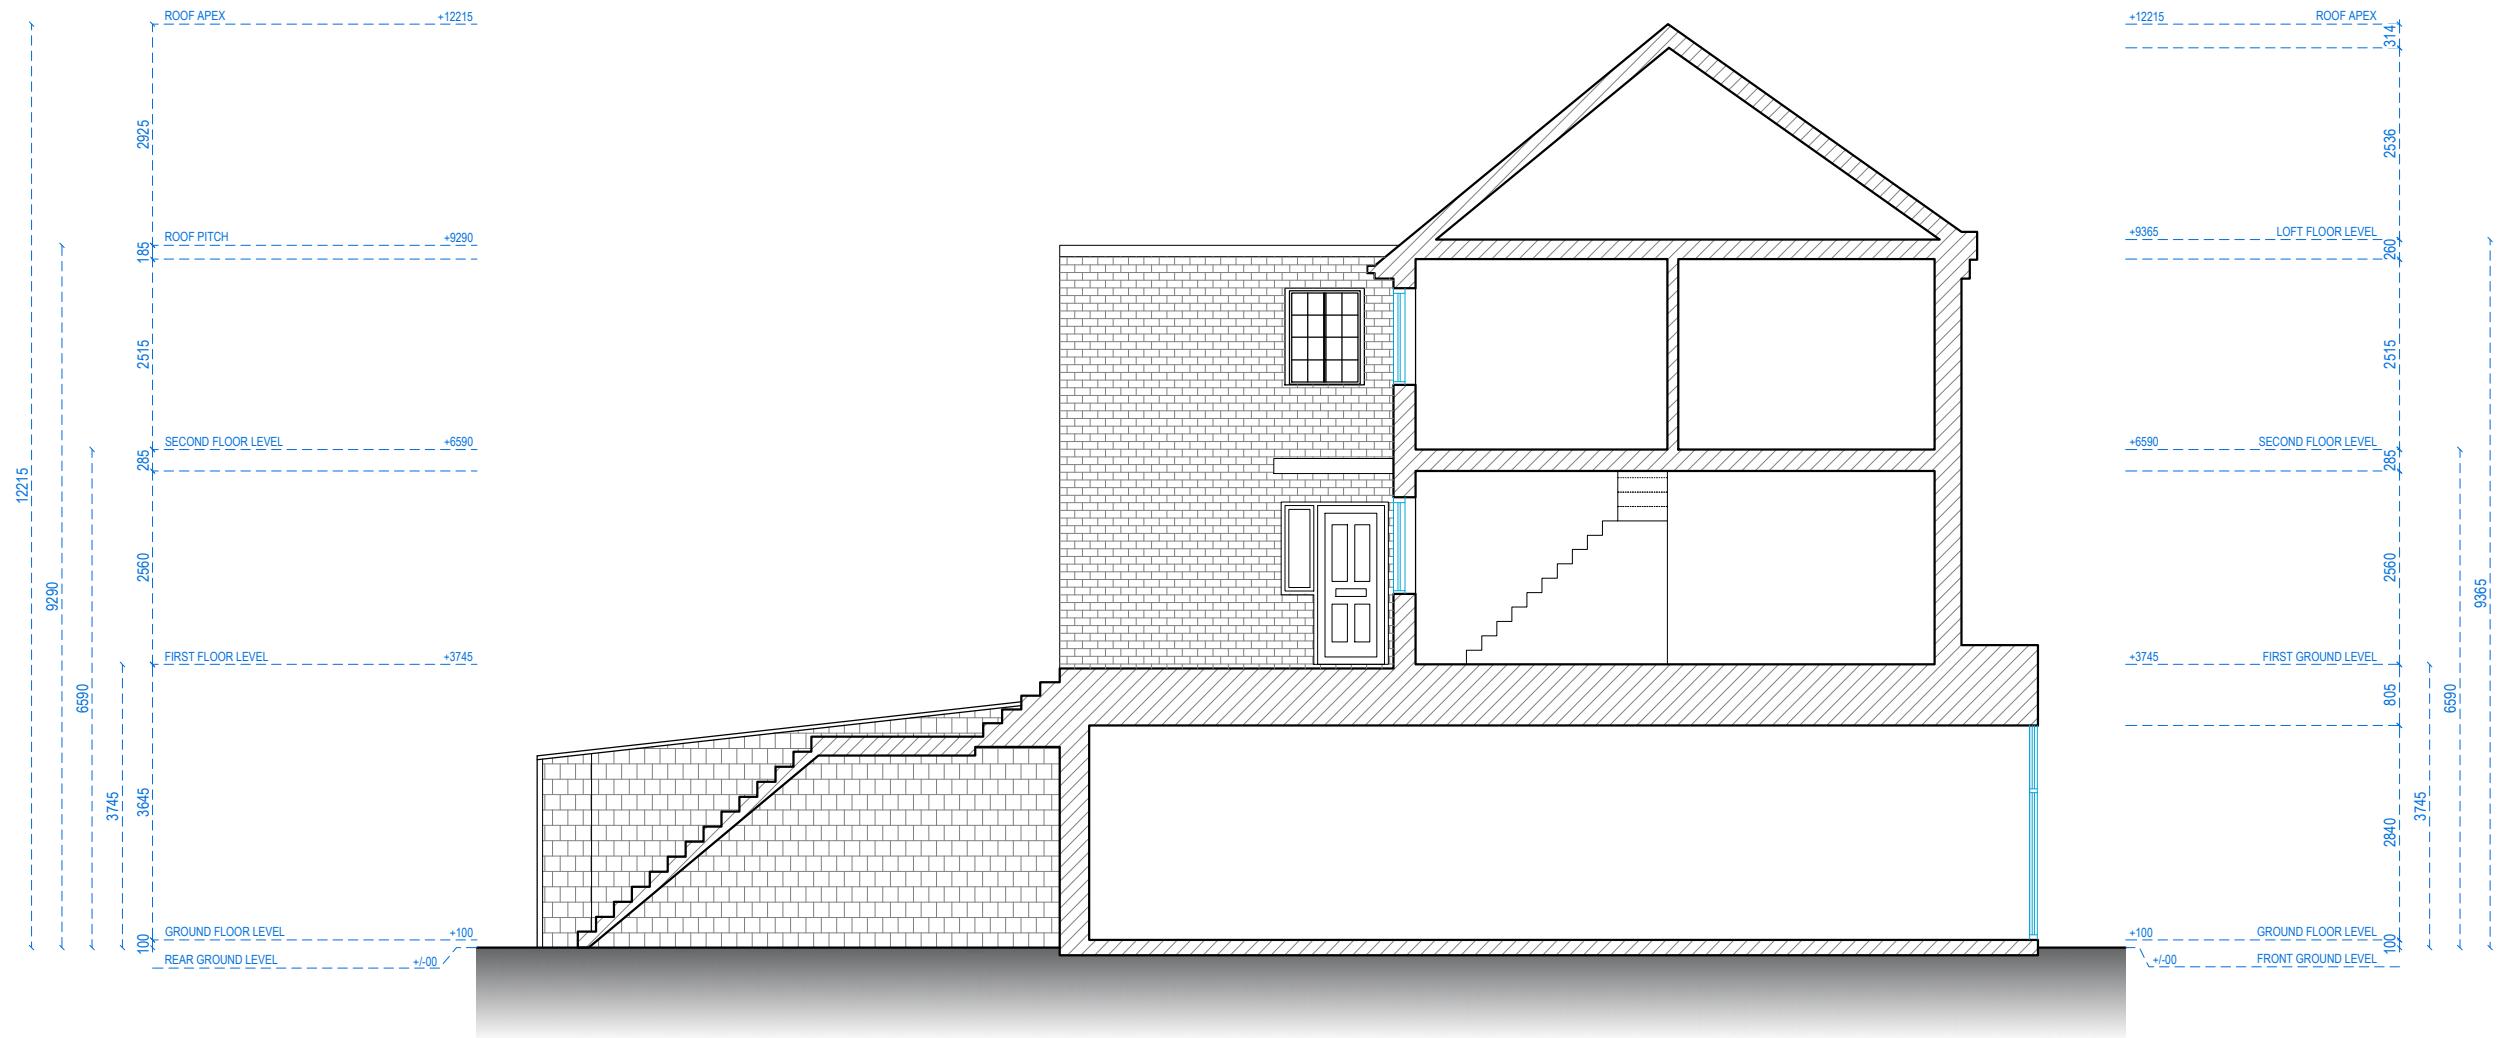


SECTION A-A

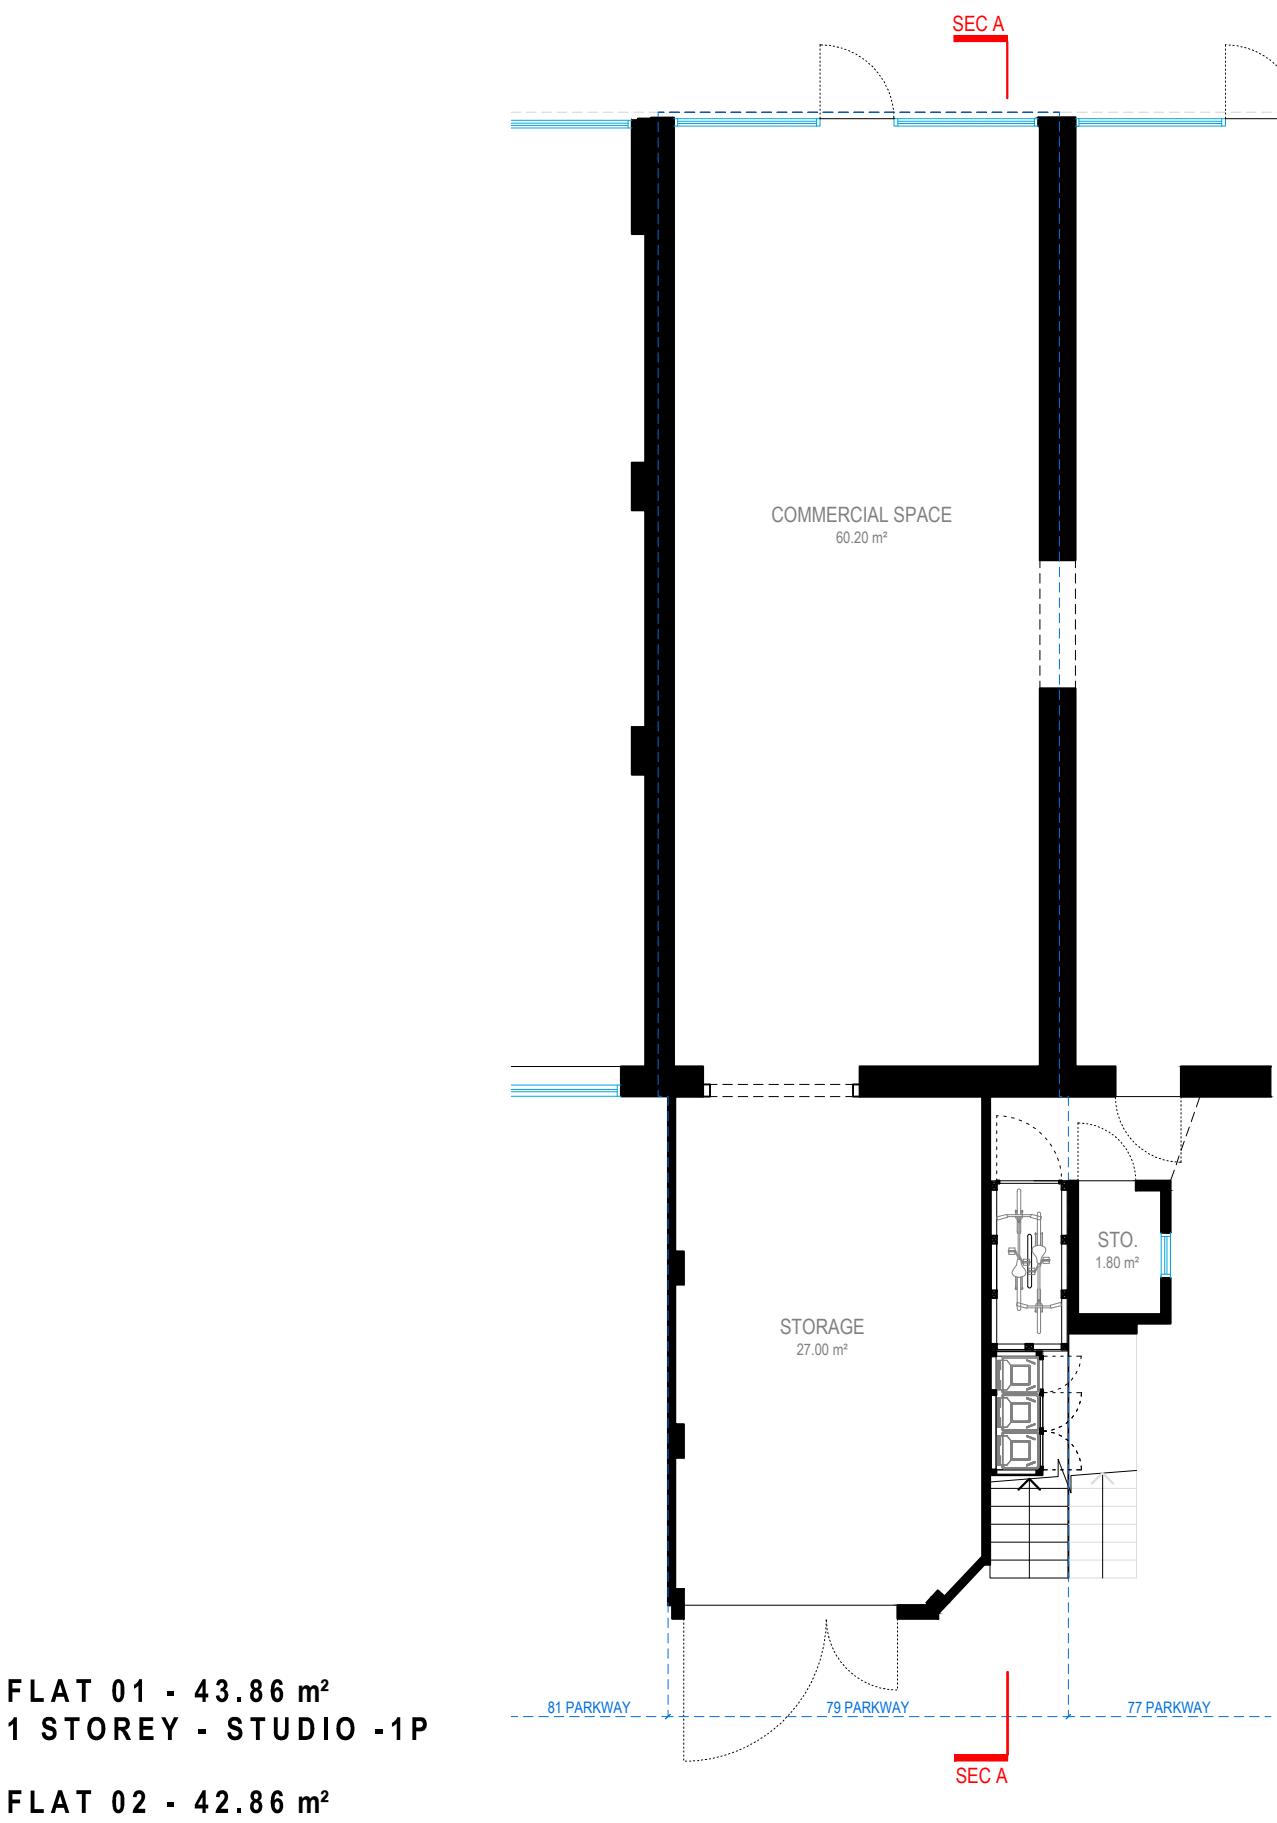


GROUND FLOOR

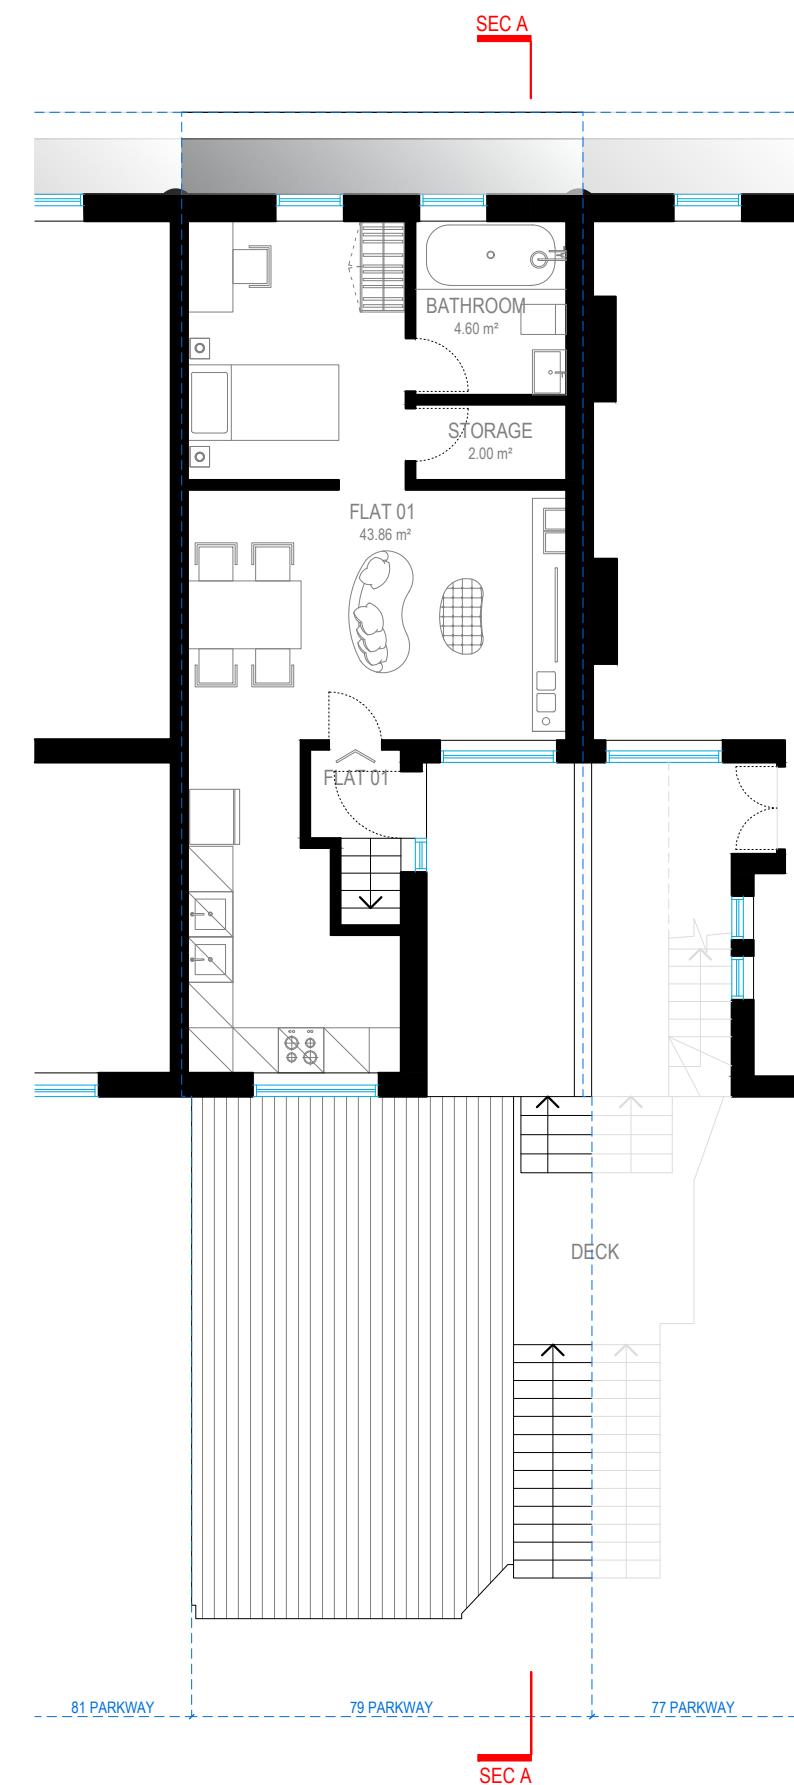

FIRST FLOOR

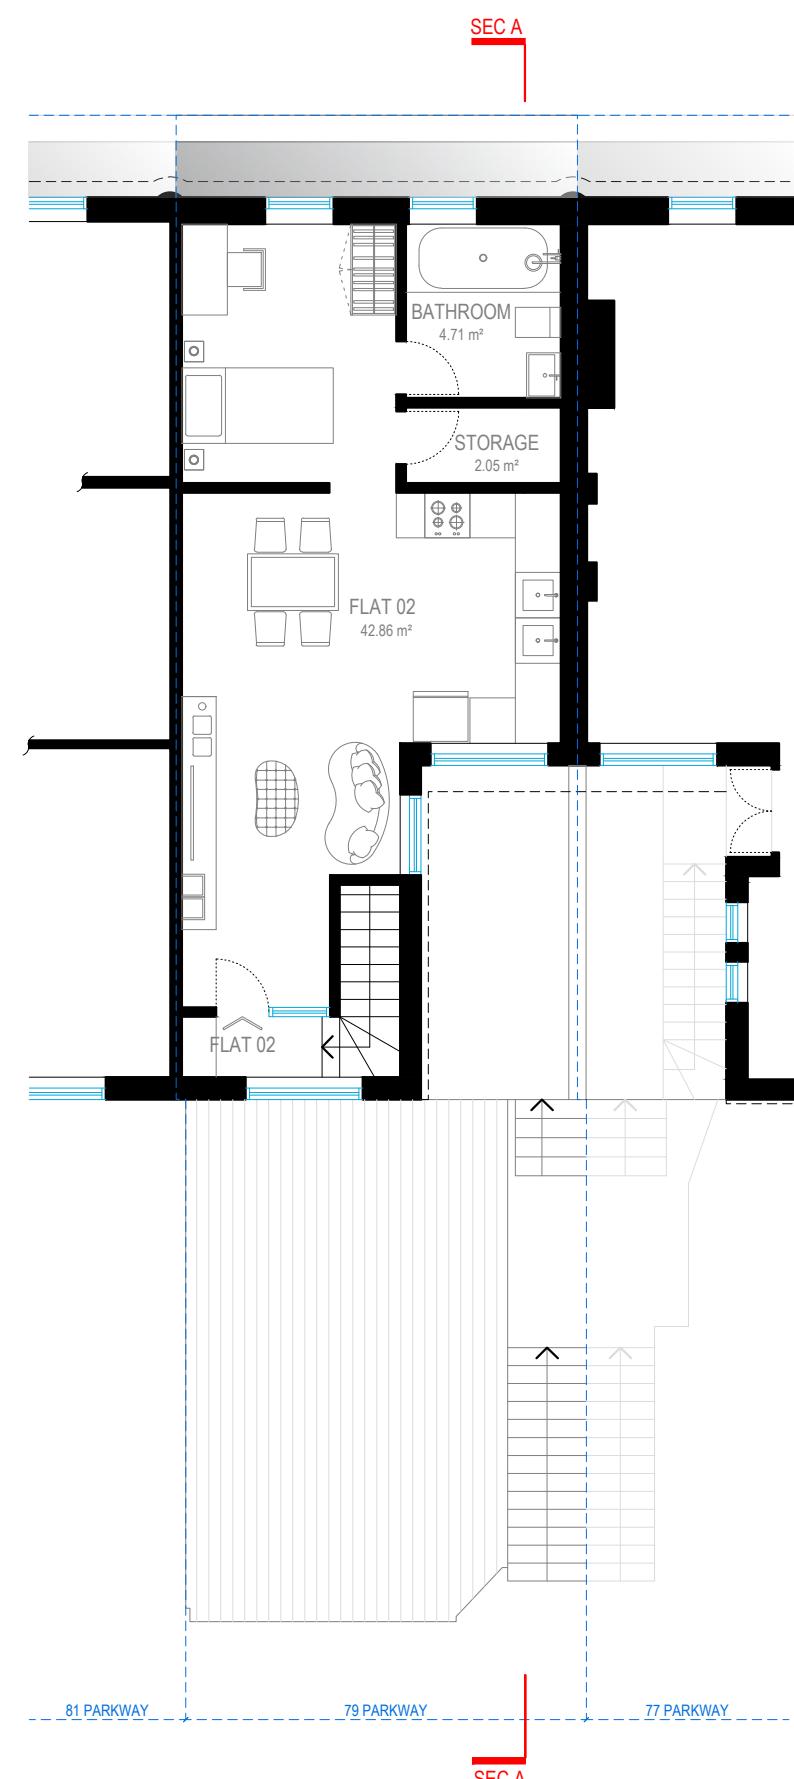

SECOND FLOOR

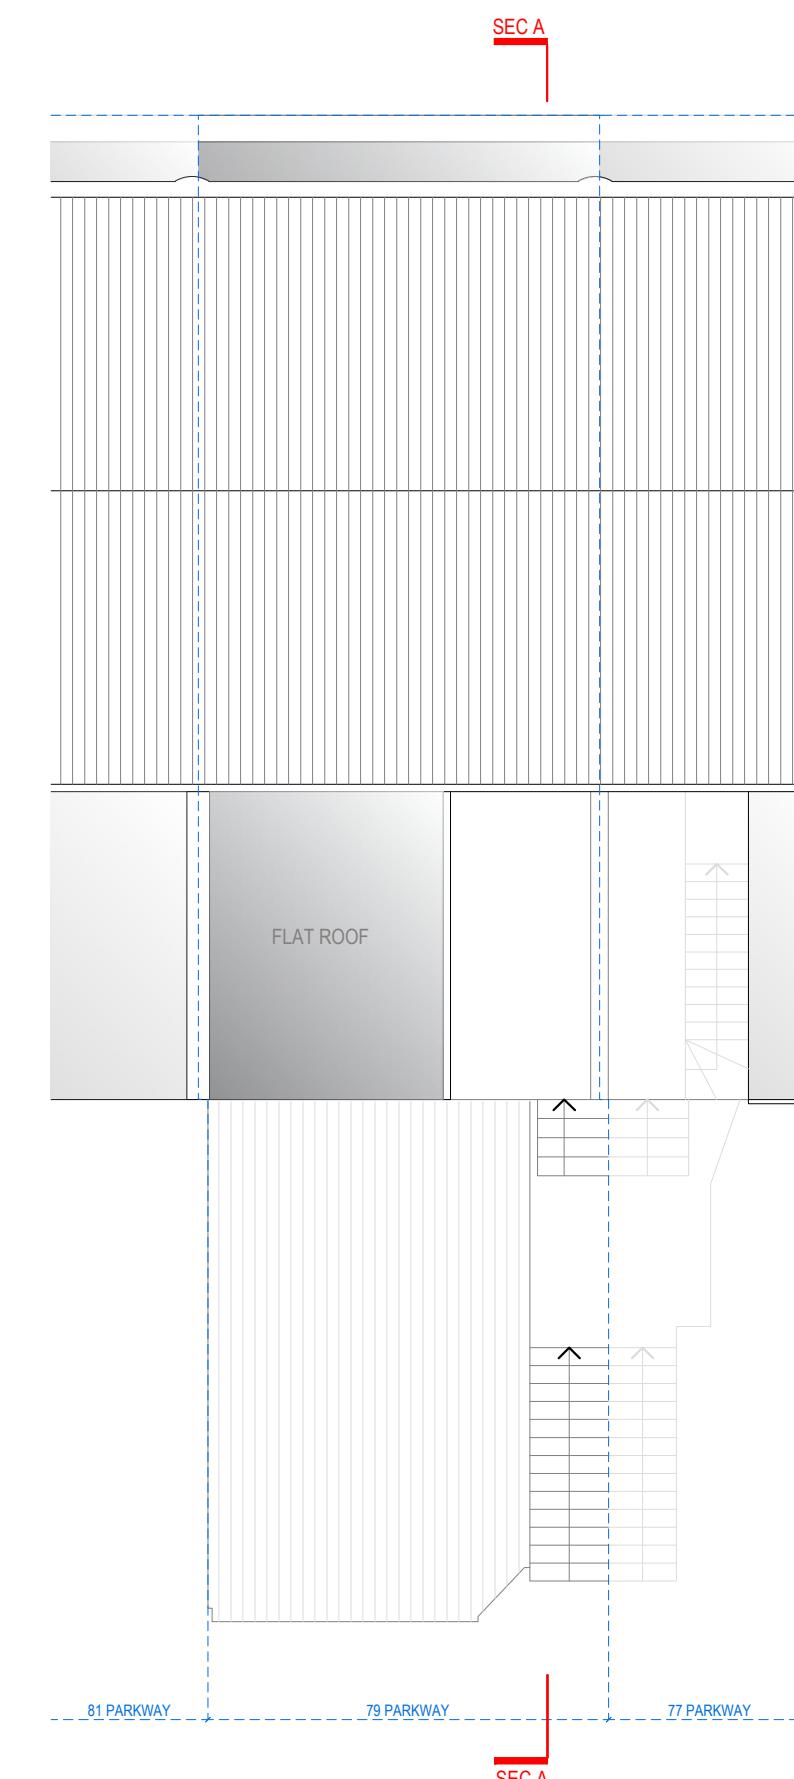

ROOF PLAN







FRONT ELEVATION




REAR ELEVATION

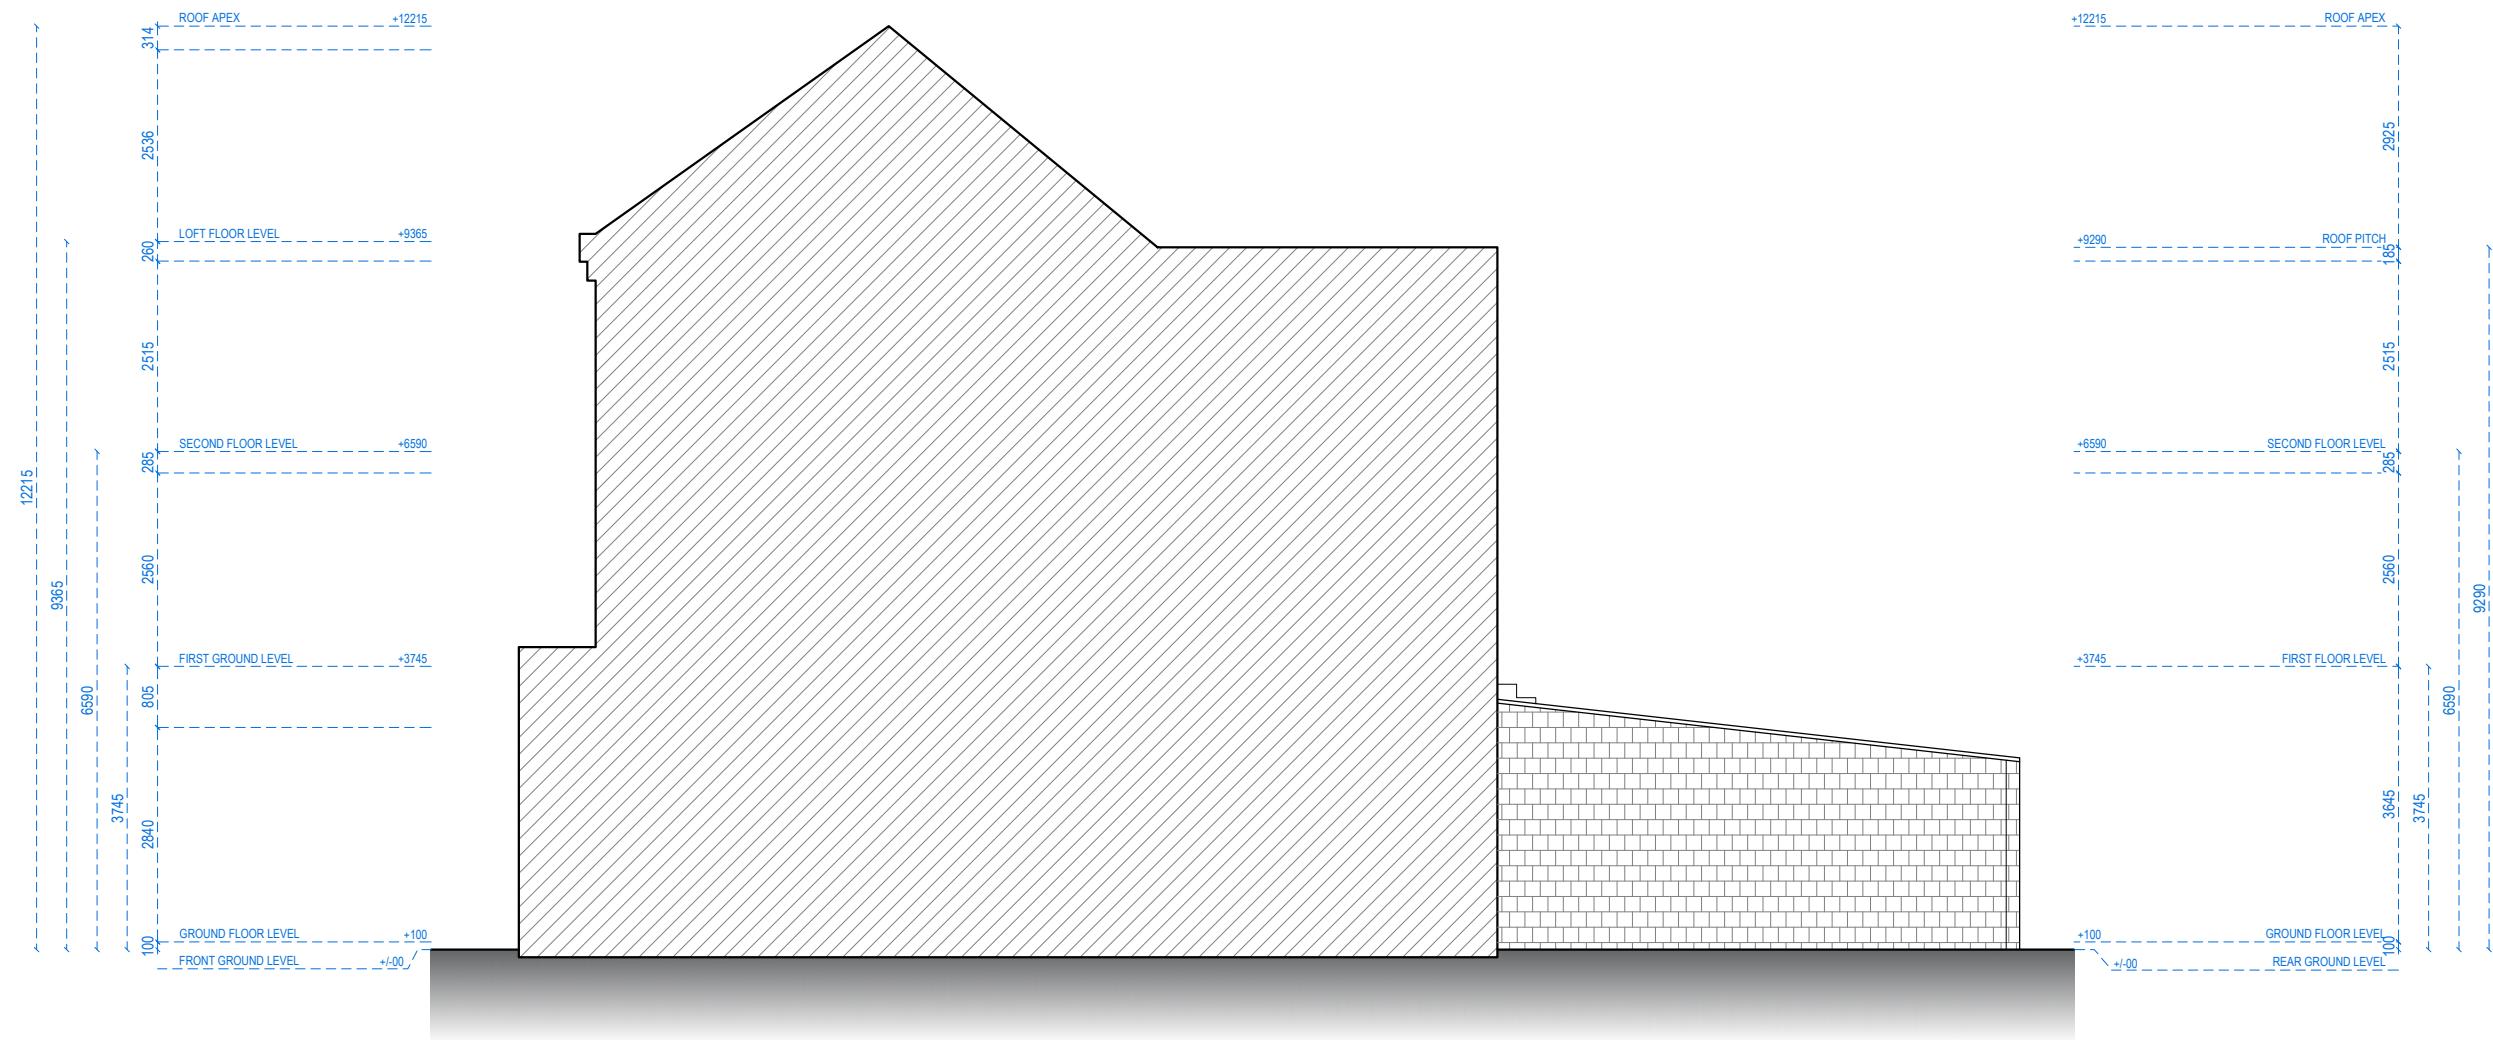


RIGHT-SIDE ELEVATION

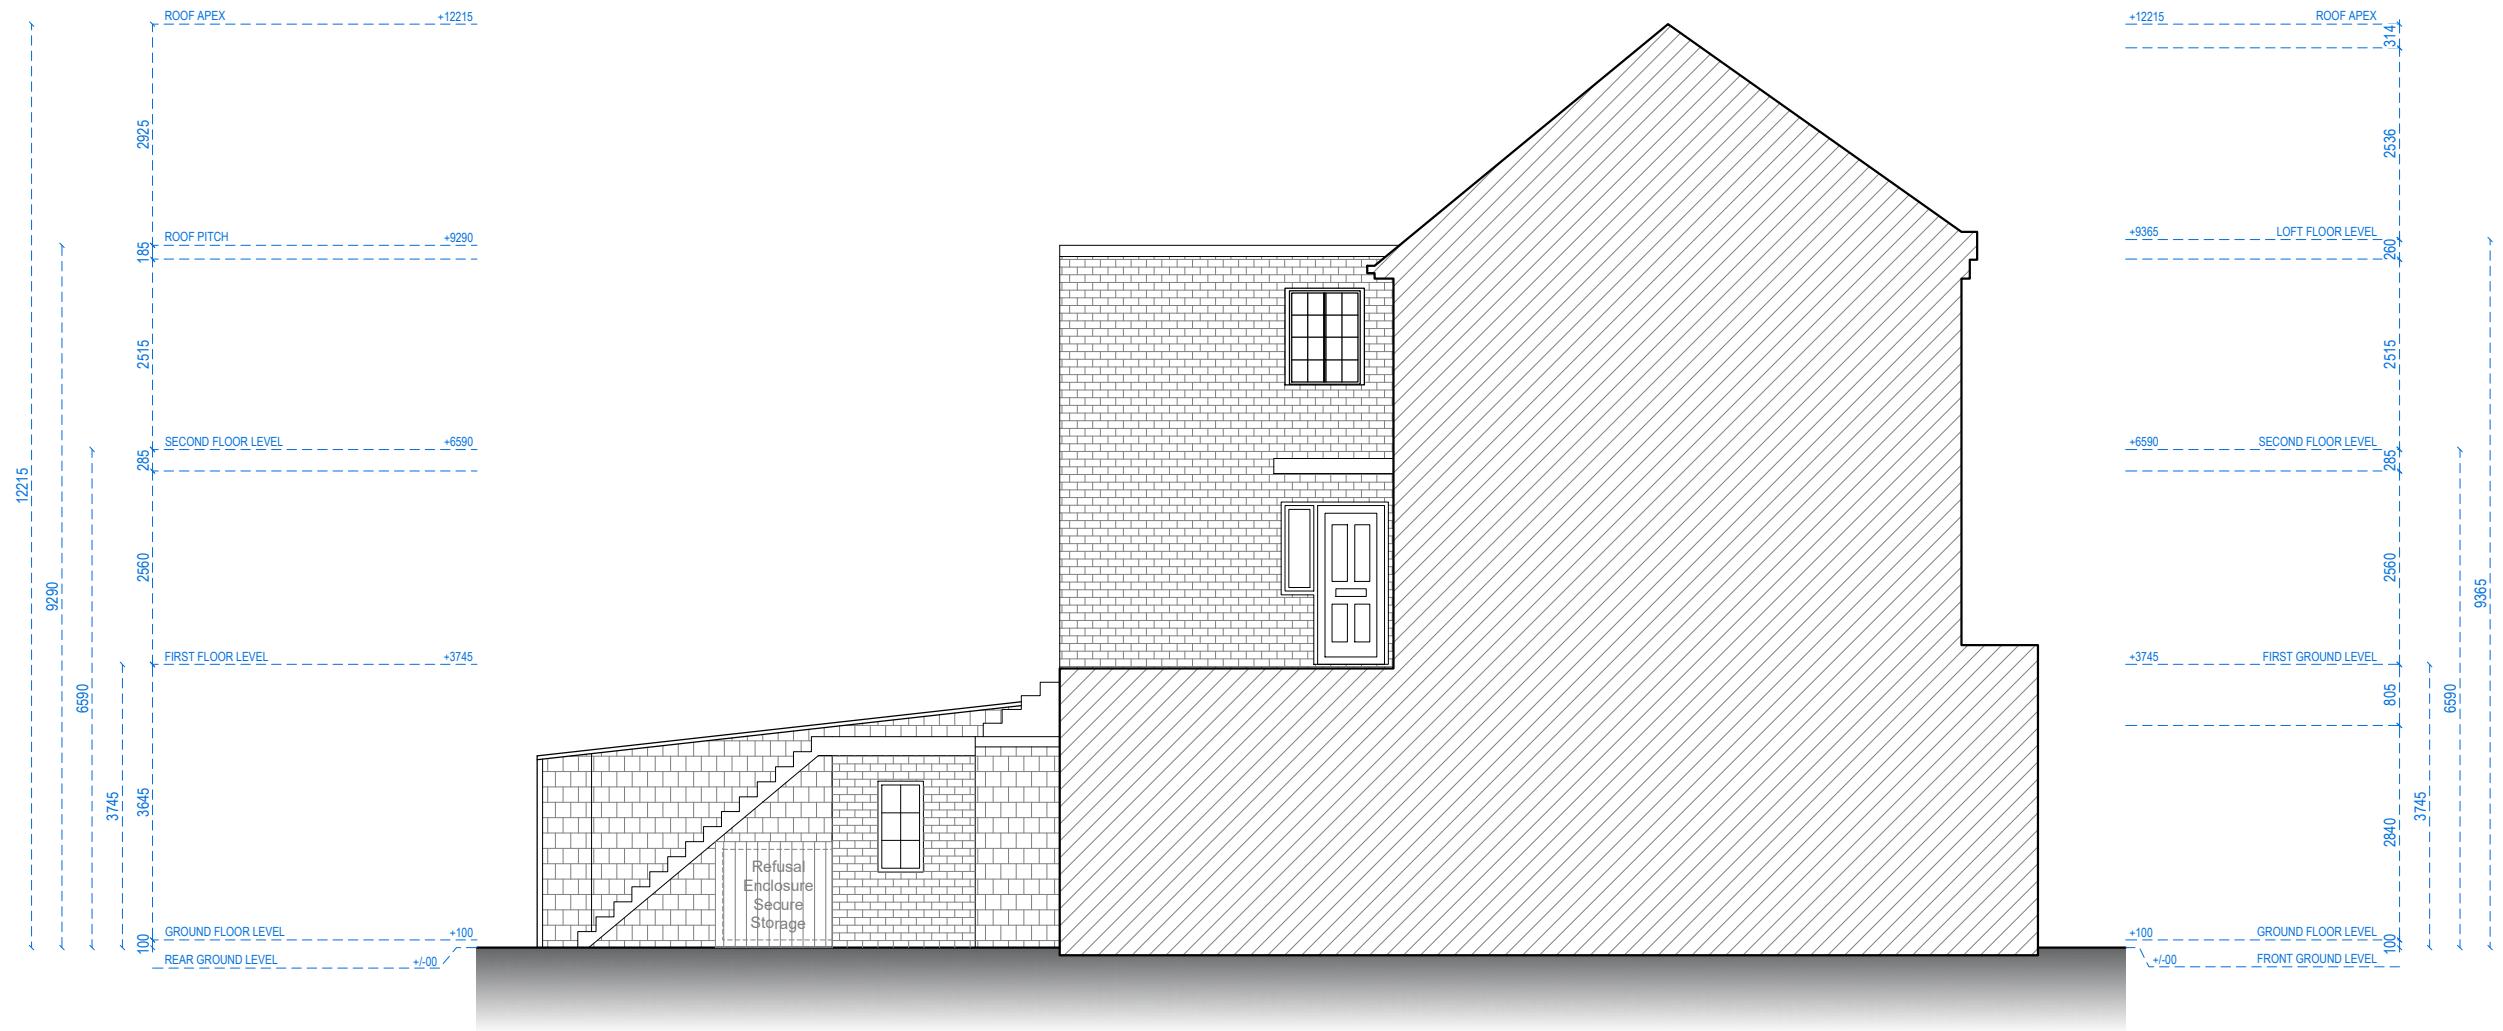


LEFT-SIDE ELEVATION

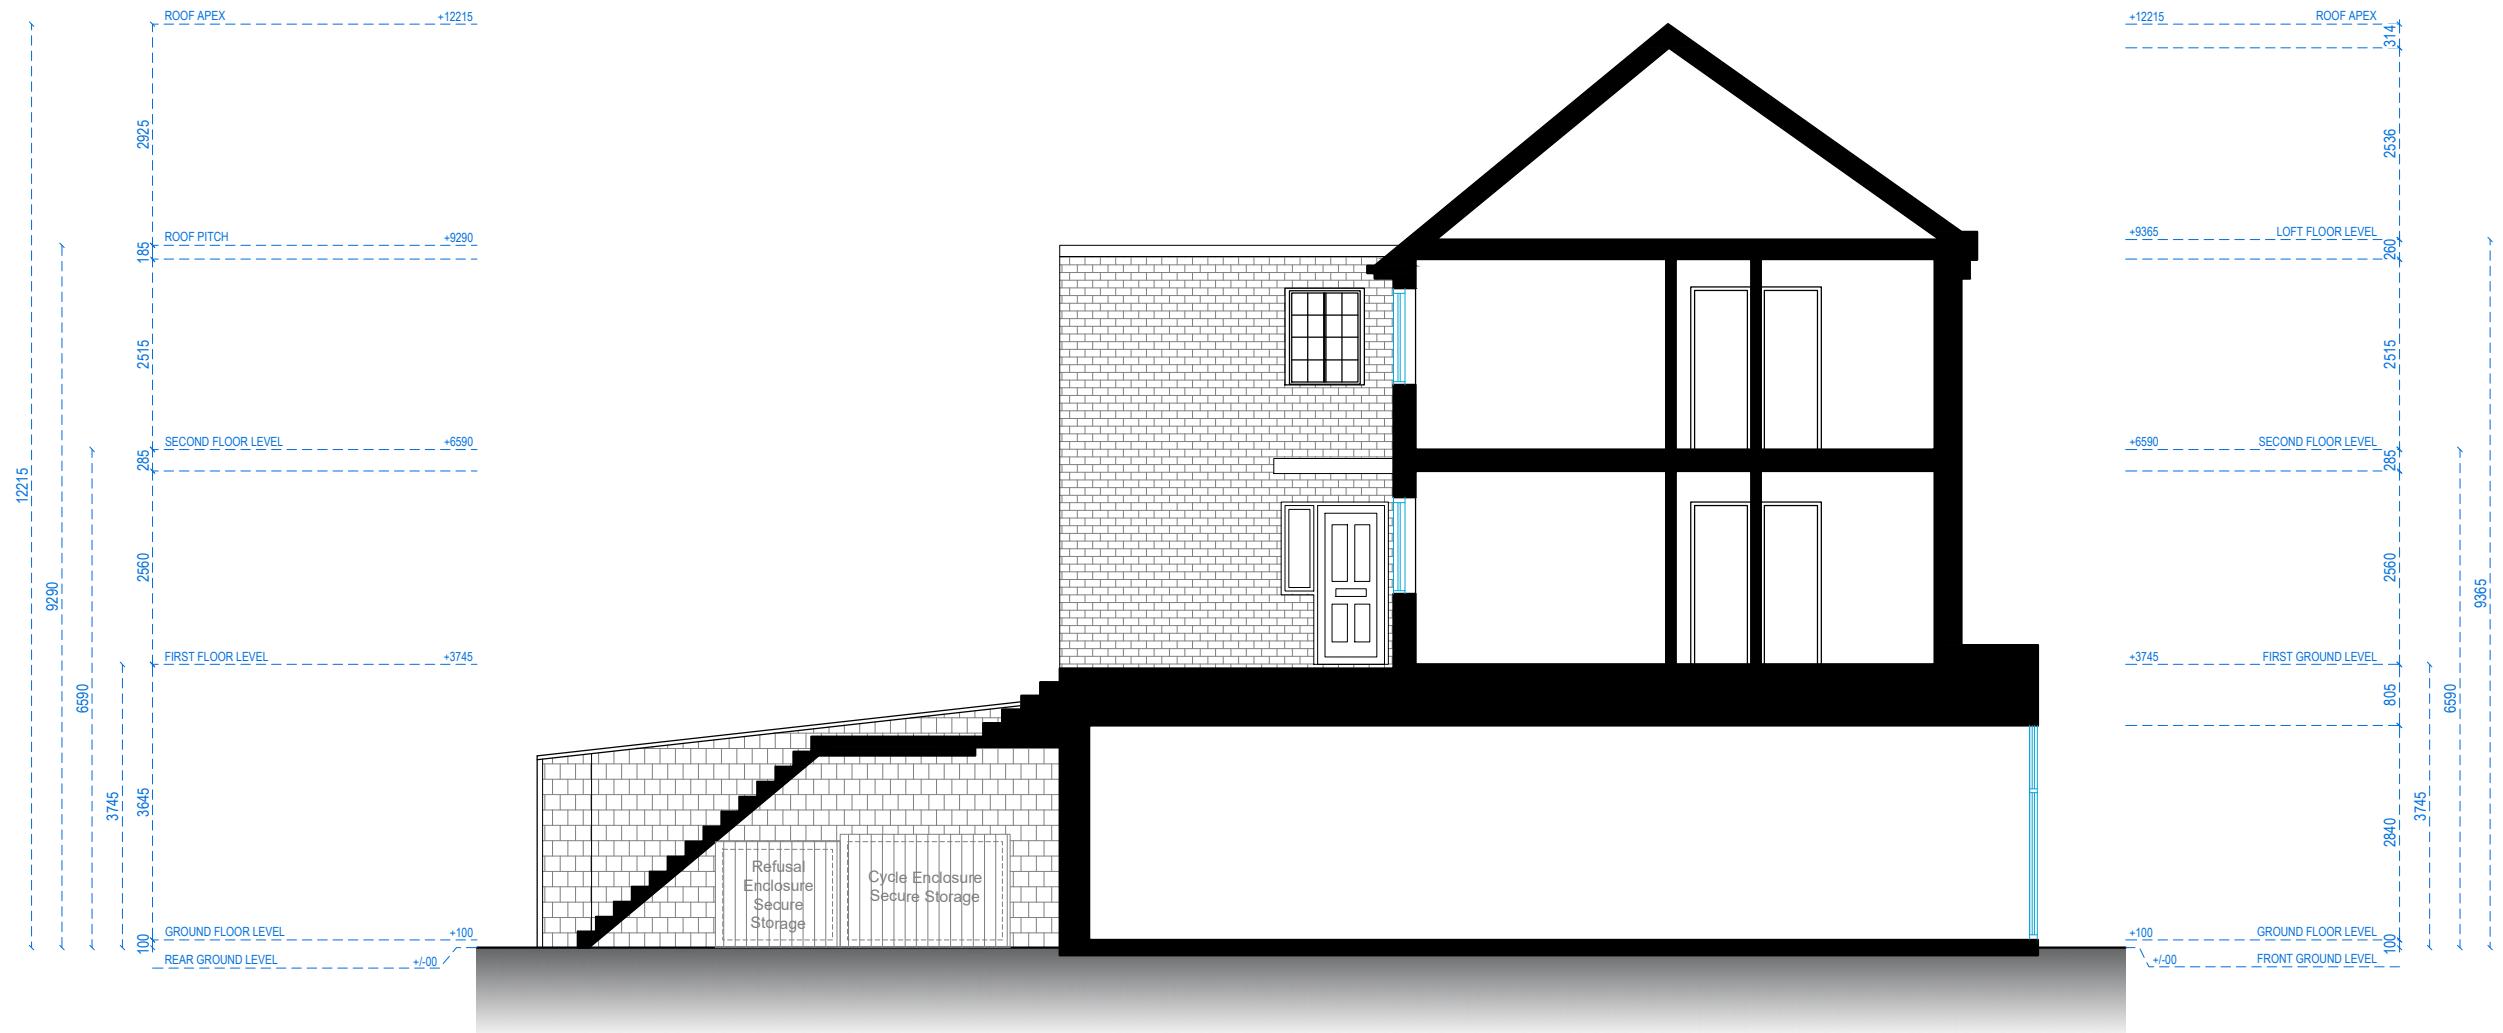

SECTION A-A

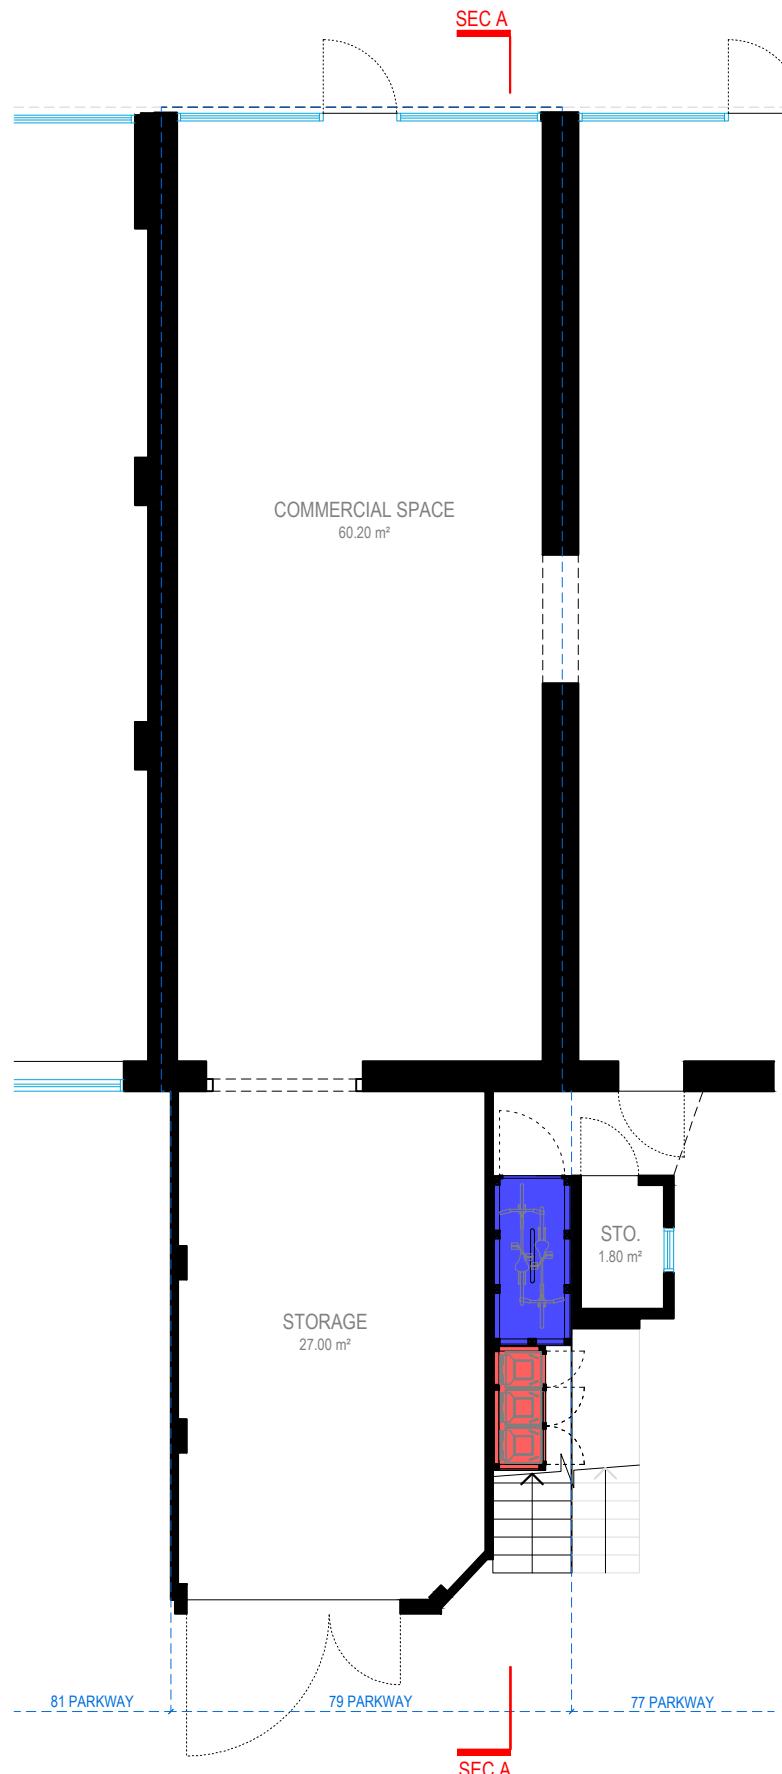

GROUND FLOOR

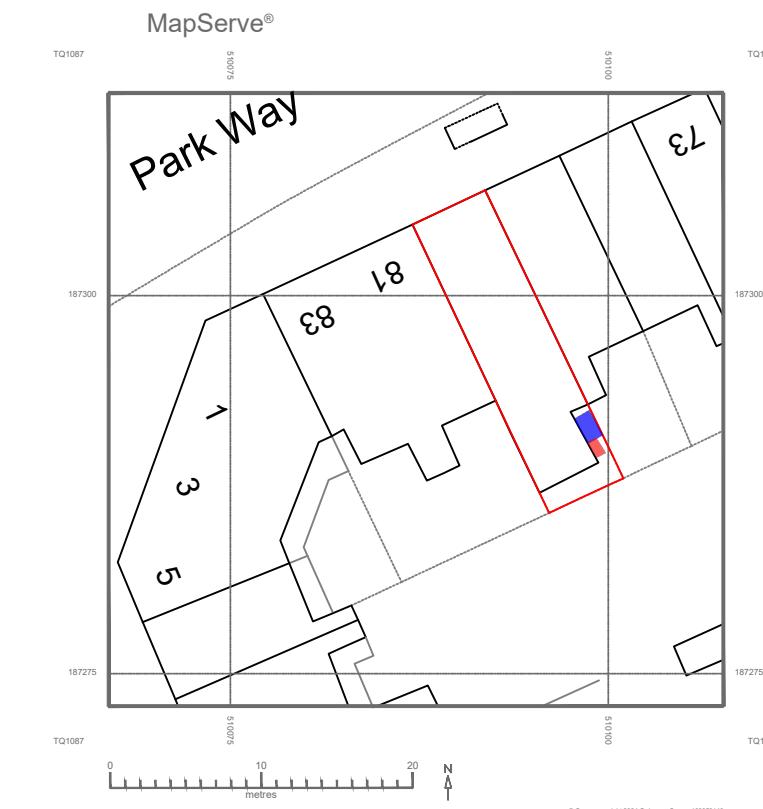


BLOCK PLAN
1:500 @ A4

 CYCLE ENCLOSURE
SECURE STORAGE


 REFUSAL ENCLOSURE
SECURE STORAGE

TIMBER CYCLE ENCLOSURE STORAGE DETAIL

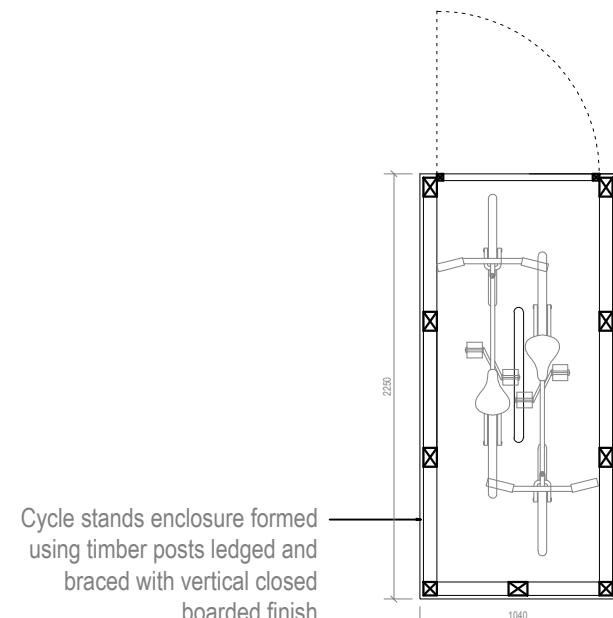


PLAN


Cycle stands enclosure formed using timber posts ledged and braced with vertical closed boarded finish

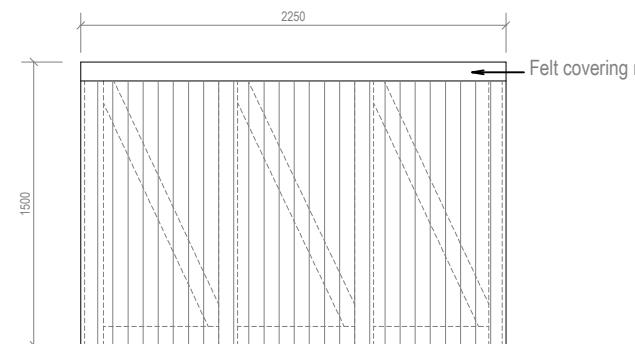


FRONT ELEVATION

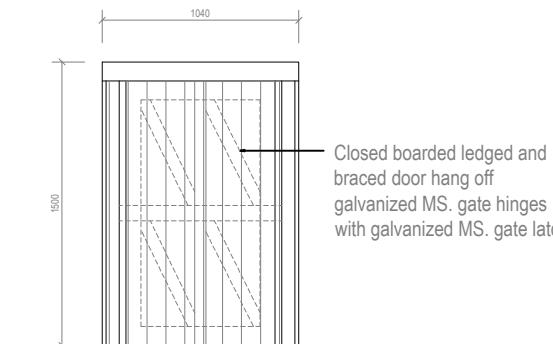


SIDE ELEVATION

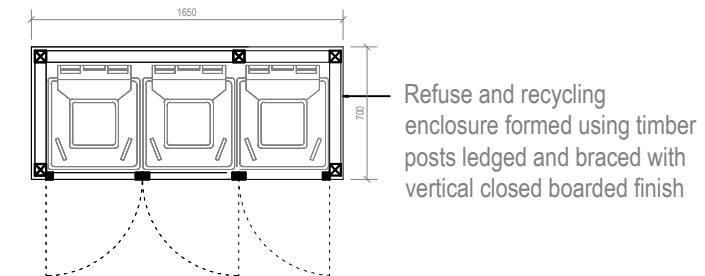

Refuse and recycling enclosure formed using timber posts ledged and braced with vertical closed boarded finish

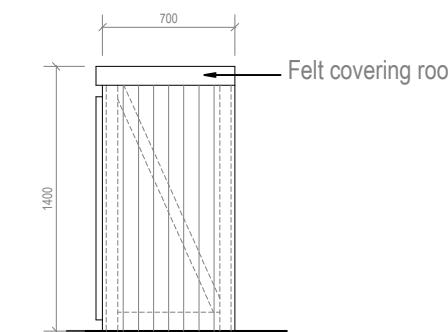

SIDE ELEVATION

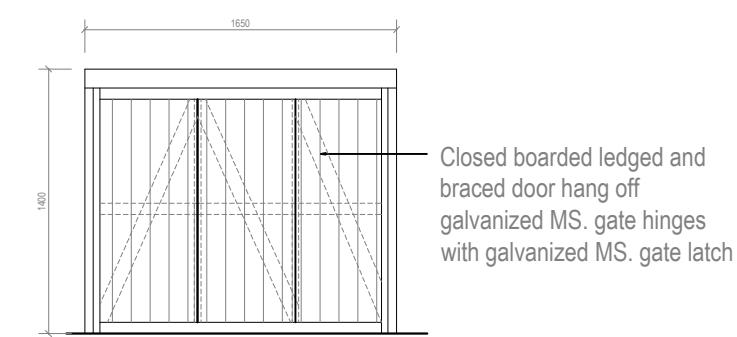

FRONT ELEVATION