


GROUND FLOOR

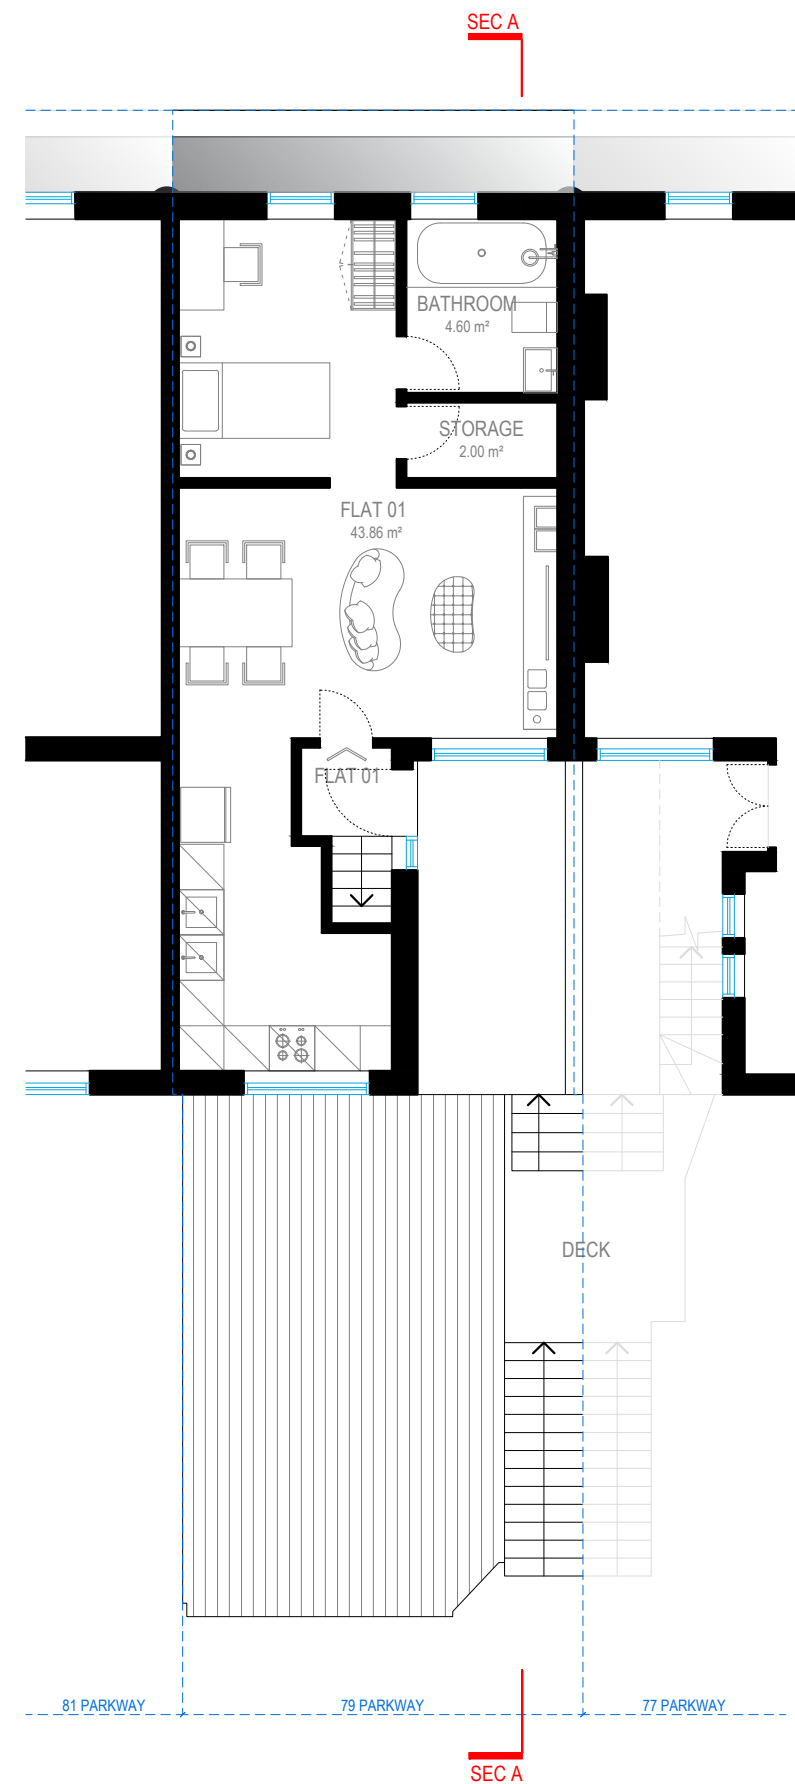

FIRST FLOOR



Address - Unit 4, Grosvenor Way, London E5 9ND
 Phone - 020 3781 8008
 E-mail - office@redwoodsprojects.co.uk
 Web - www.redwoodsprojects.co.uk

Any errors on Dimensions to be reported to the Architect prior to commencement of Works.
 Dimensions and areas are based on survey information.
 This drawing is copyright © Redwoods Projects.
 All dimensions to be checked on site Prior work.

REFERENCE: 79A PARK WAY, RUISLIP HA4 8NS, UK

TITLE: EXISTING DRAWINGS
 FLOOR PLANS

PROJECT No 2172 DATE: 24-01-2024

SHEET No E 01




0 1 2 5m scale 1:100 @A3


NOTES:

DRAWN BY PJDV

EDITED BY

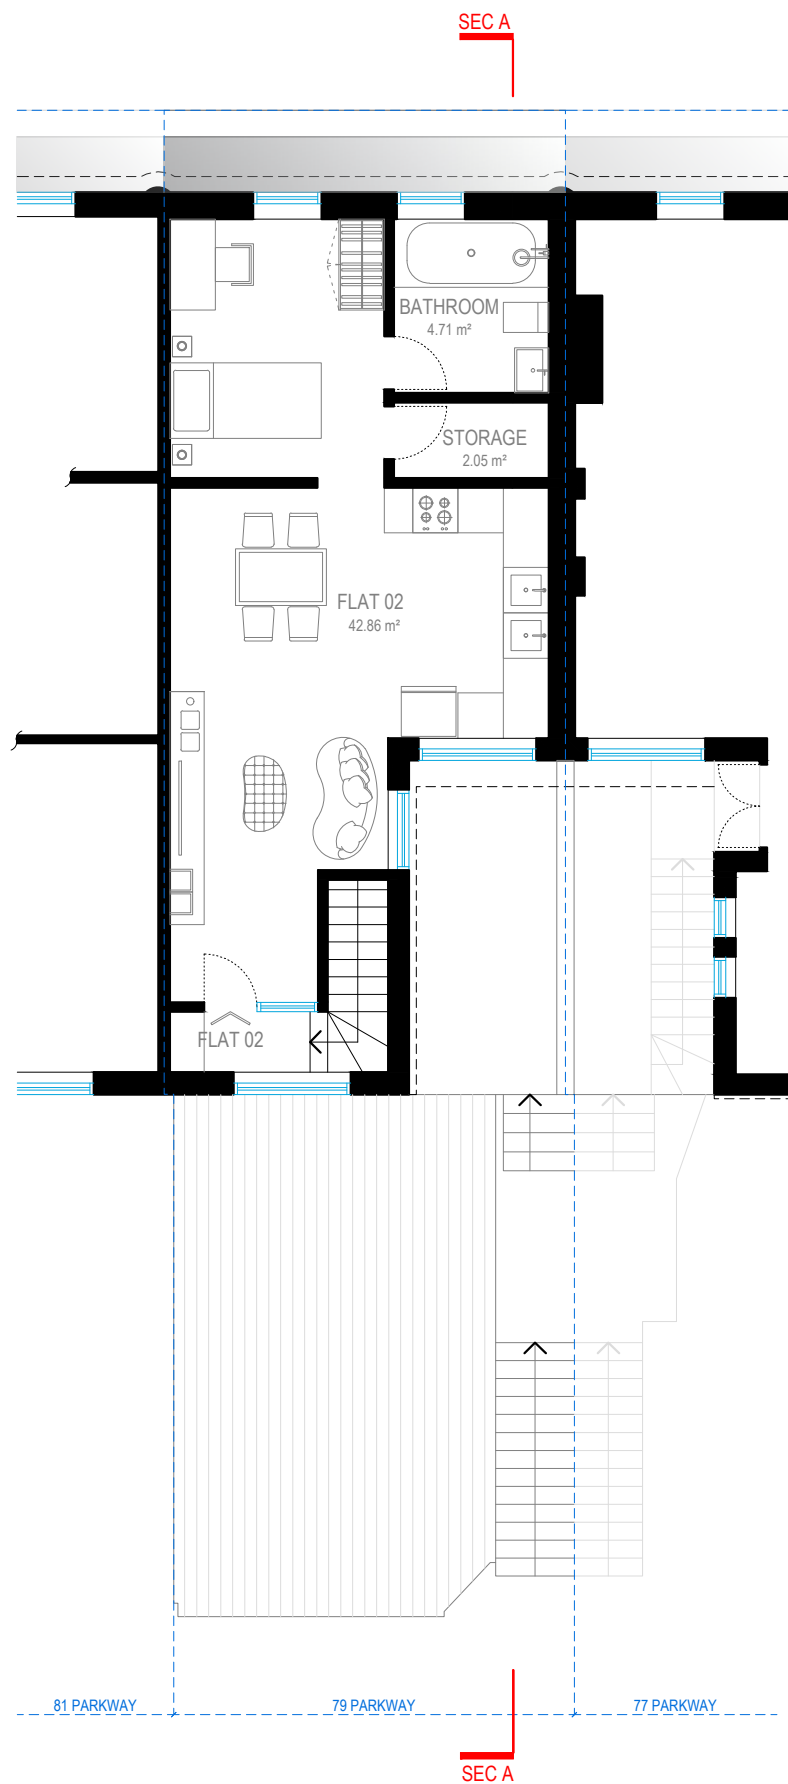

SECOND FLOOR

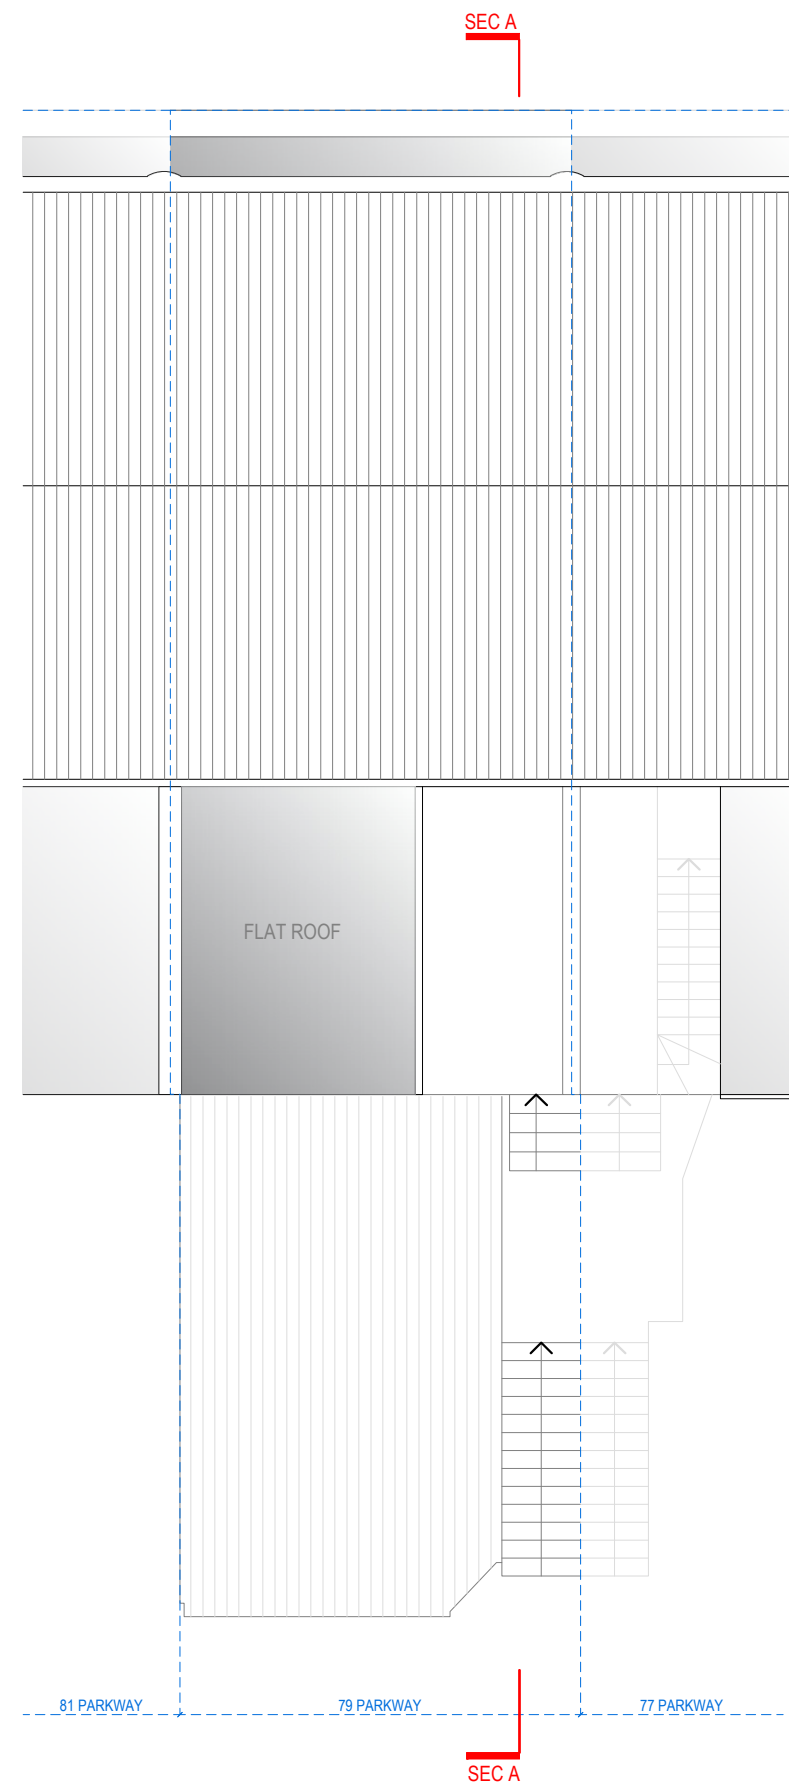

ROOF PLAN



Address - Unit 4, Grosvenor Way, London E5 9ND
Phone - 020 3781 8008
E-mail - office@redwoodsprojects.co.uk
Web - www.redwoodsprojects.co.uk

Any errors on Dimensions to be reported to the Architect prior to commencement of Works.
Dimensions and areas are based on survey information.
This drawing is copyright © Redwoods Projects.
All dimensions to be checked on site Prior work.

REFERENCE: 79A PARK WAY, RUISLIP HA4 8NS, UK

TITLE: EXISTING DRAWINGS
FLOOR PLANS

PROJECT No 2172 DATE: 24-01-2024

SHEET No E 02



0 1 2 5m scale 1:100 @A3

NOTES:

DRAWN BY PJDV

EDITED BY



FRONT ELEVATION



REAR ELEVATION



Address - Unit 4, Grosvenor Way, London E5 9ND
Phone - 020 3781 8008
E-mail - office@redwoodsprojects.co.uk
Web - www.redwoodsprojects.co.uk

Any errors on Dimensions to be reported to the
Architect prior to commencement of Works.
Dimensions and areas are based on survey information.
This drawing is copyright © Redwoods Projects.
All dimensions to be checked on site Prior work.

REFERENCE: 79A PARK WAY, RUISLIP HA4 8NS, UK

TITLE: EXISTING DRAWINGS
ELEVATIONS

PROJECT No 2172 DATE: 24-01-2024


SHEET No
E 03

0 1 2 5m scale 1:100 @A3

NOTES:

DRAWN BY
PJDV

EDITED BY

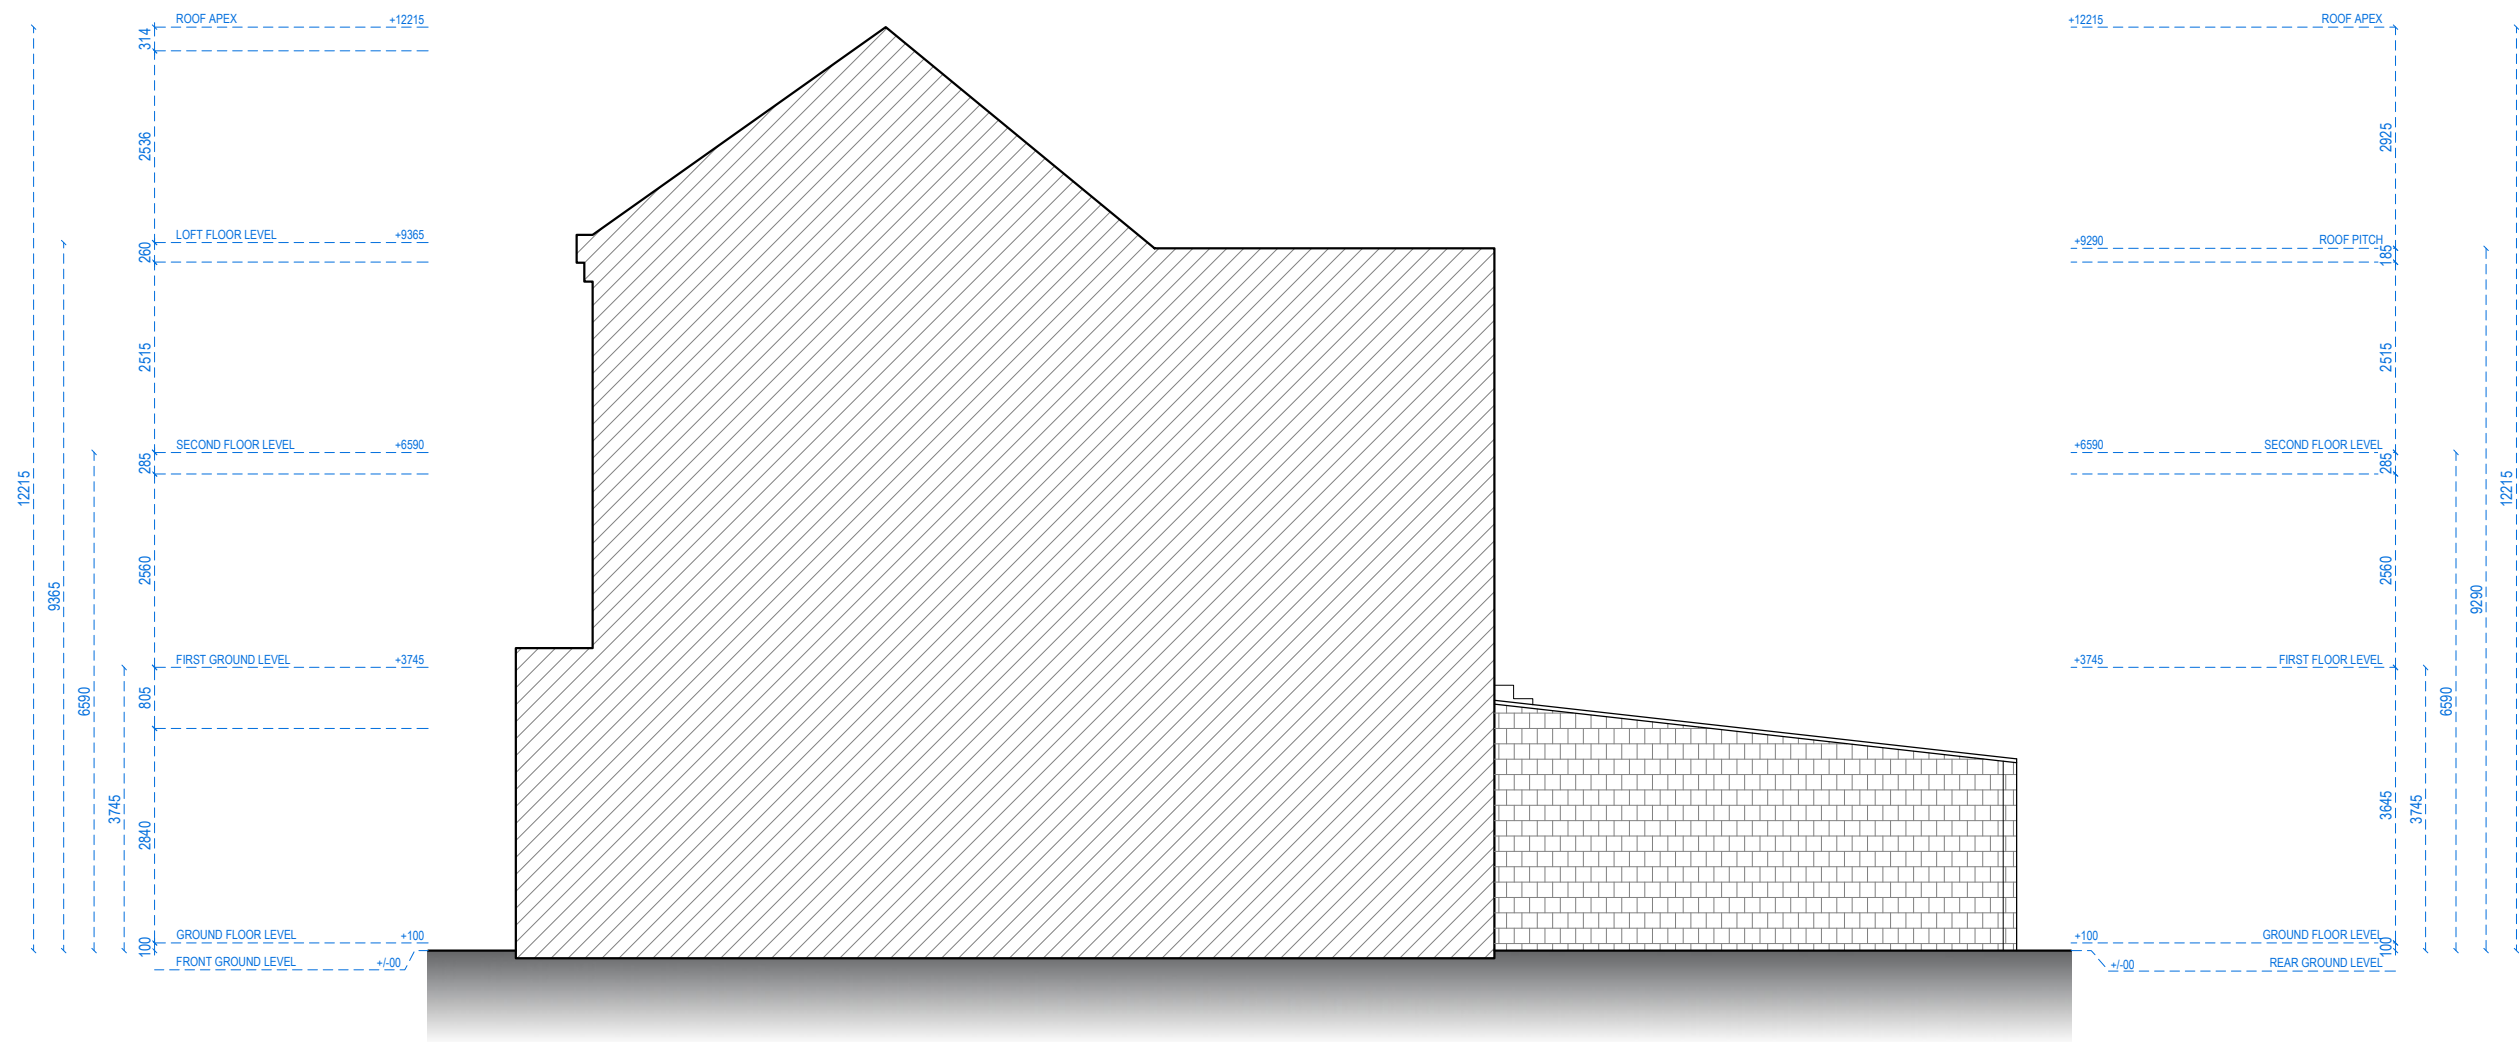


RIGHT-SIDE ELEVATION




Address - Unit 4, Grosvenor Way, London E5 9ND
Phone - 020 3781 8008
E-mail - office@redwoodsprojects.co.uk
Web - www.redwoodsprojects.co.uk
Any errors on Dimensions to be reported to the Architect prior to commencement of Works.
Dimensions and areas are based on survey information.
This drawing is copyright © Redwoods Projects.
All dimensions to be checked on site Prior work.

REFERENCE: 79A PARK WAY, RUISLIP HA4 8NS, UK	
TITLE: EXISTING DRAWINGS ELEVATIONS	
PROJECT No 2172	DATE: 24-01-2024
SHEET No E 04	

 

NOTES:	
DRAWN BY PJDV	EDITED BY

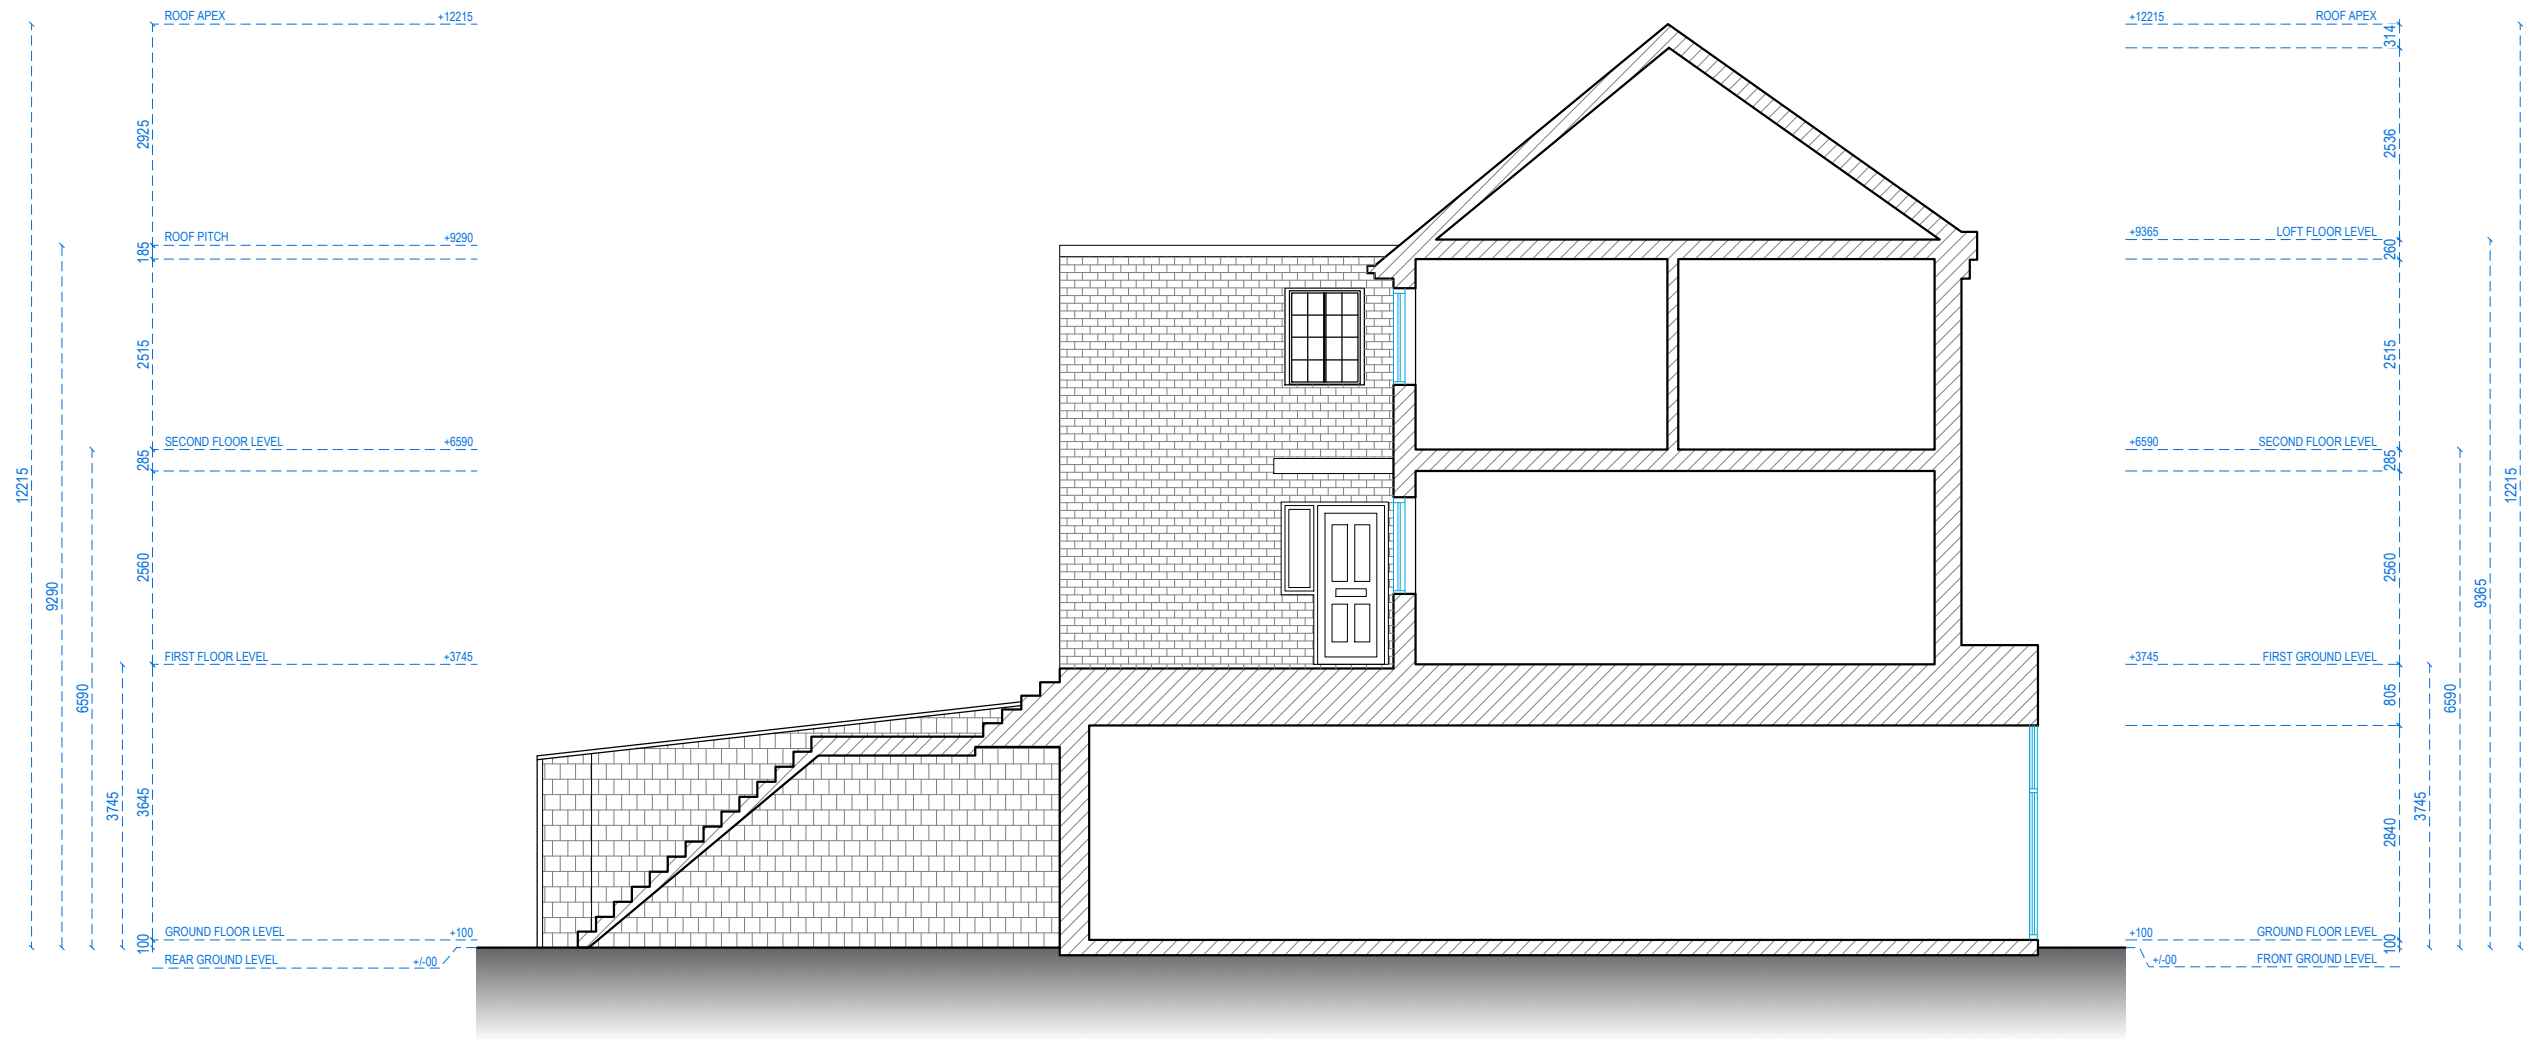

SECTION A-A



Address - Unit 4, Grosvenor Way, London E5 9ND
Phone - 020 3781 8008
E-mail - office@redwoodsprojects.co.uk
Web - www.redwoodsprojects.co.uk

Any errors on Dimensions to be reported to the
Architect prior to commencement of Works.
Dimensions and areas are based on survey information.
This drawing is copyright © Redwoods Projects.
All dimensions to be checked on site Prior work.

REFERENCE: 79A PARK WAY, RUISLIP HA4 8NS, UK

TITLE: EXISTING DRAWINGS
SECTION

PROJECT No 2172 DATE: 24-01-2024

SHEET No E 06

0 1 2 5m scale 1:100 @A3

NOTES:

DRAWN BY PJDV

EDITED BY