



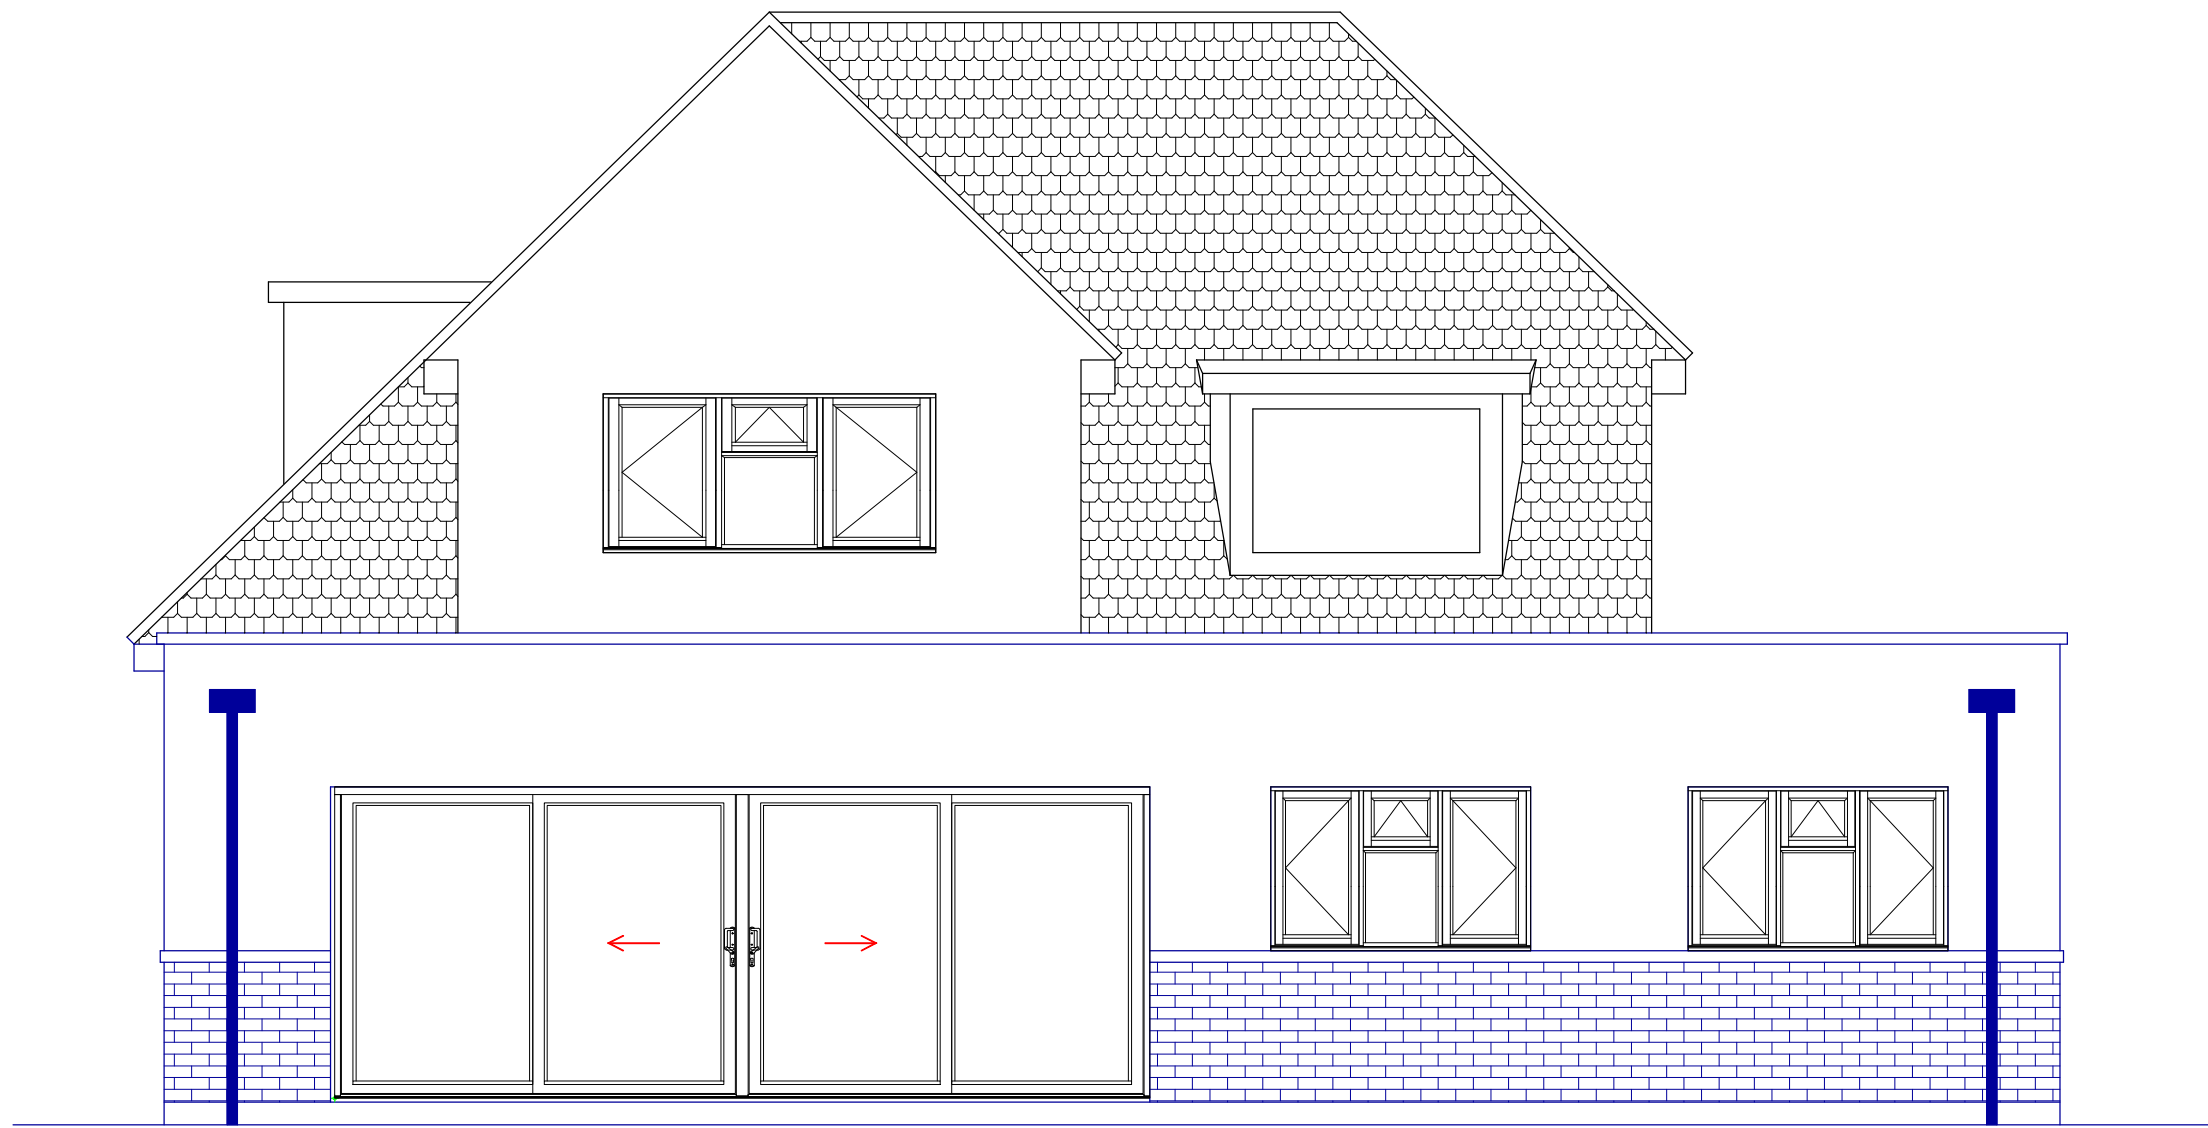

PROPOSED REAR ELEVATION

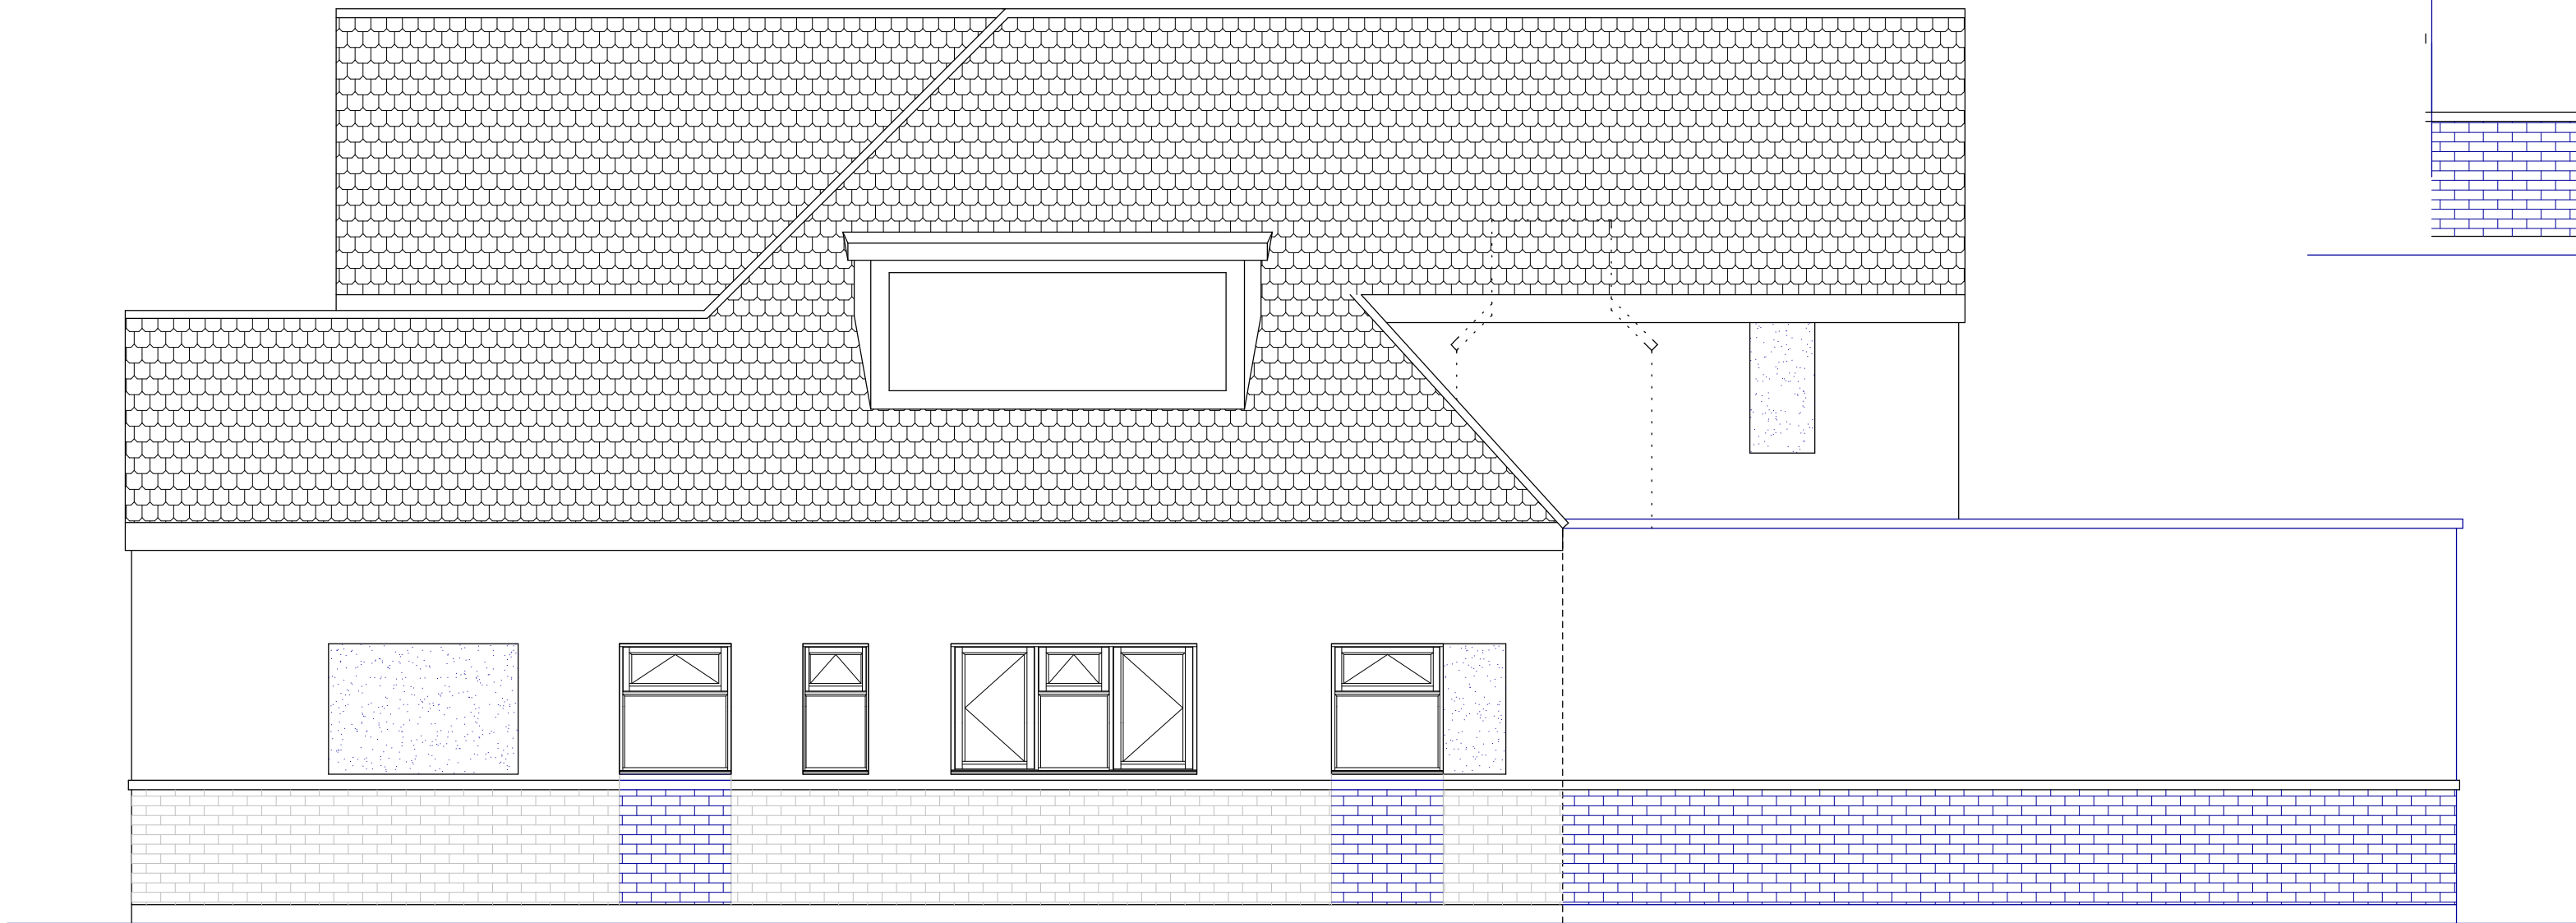


PROPOSED SIDE ELEVATION



PROPOSED FRONT ELEVATION

Side projection will be obscured by existing fence and shrubs/trees

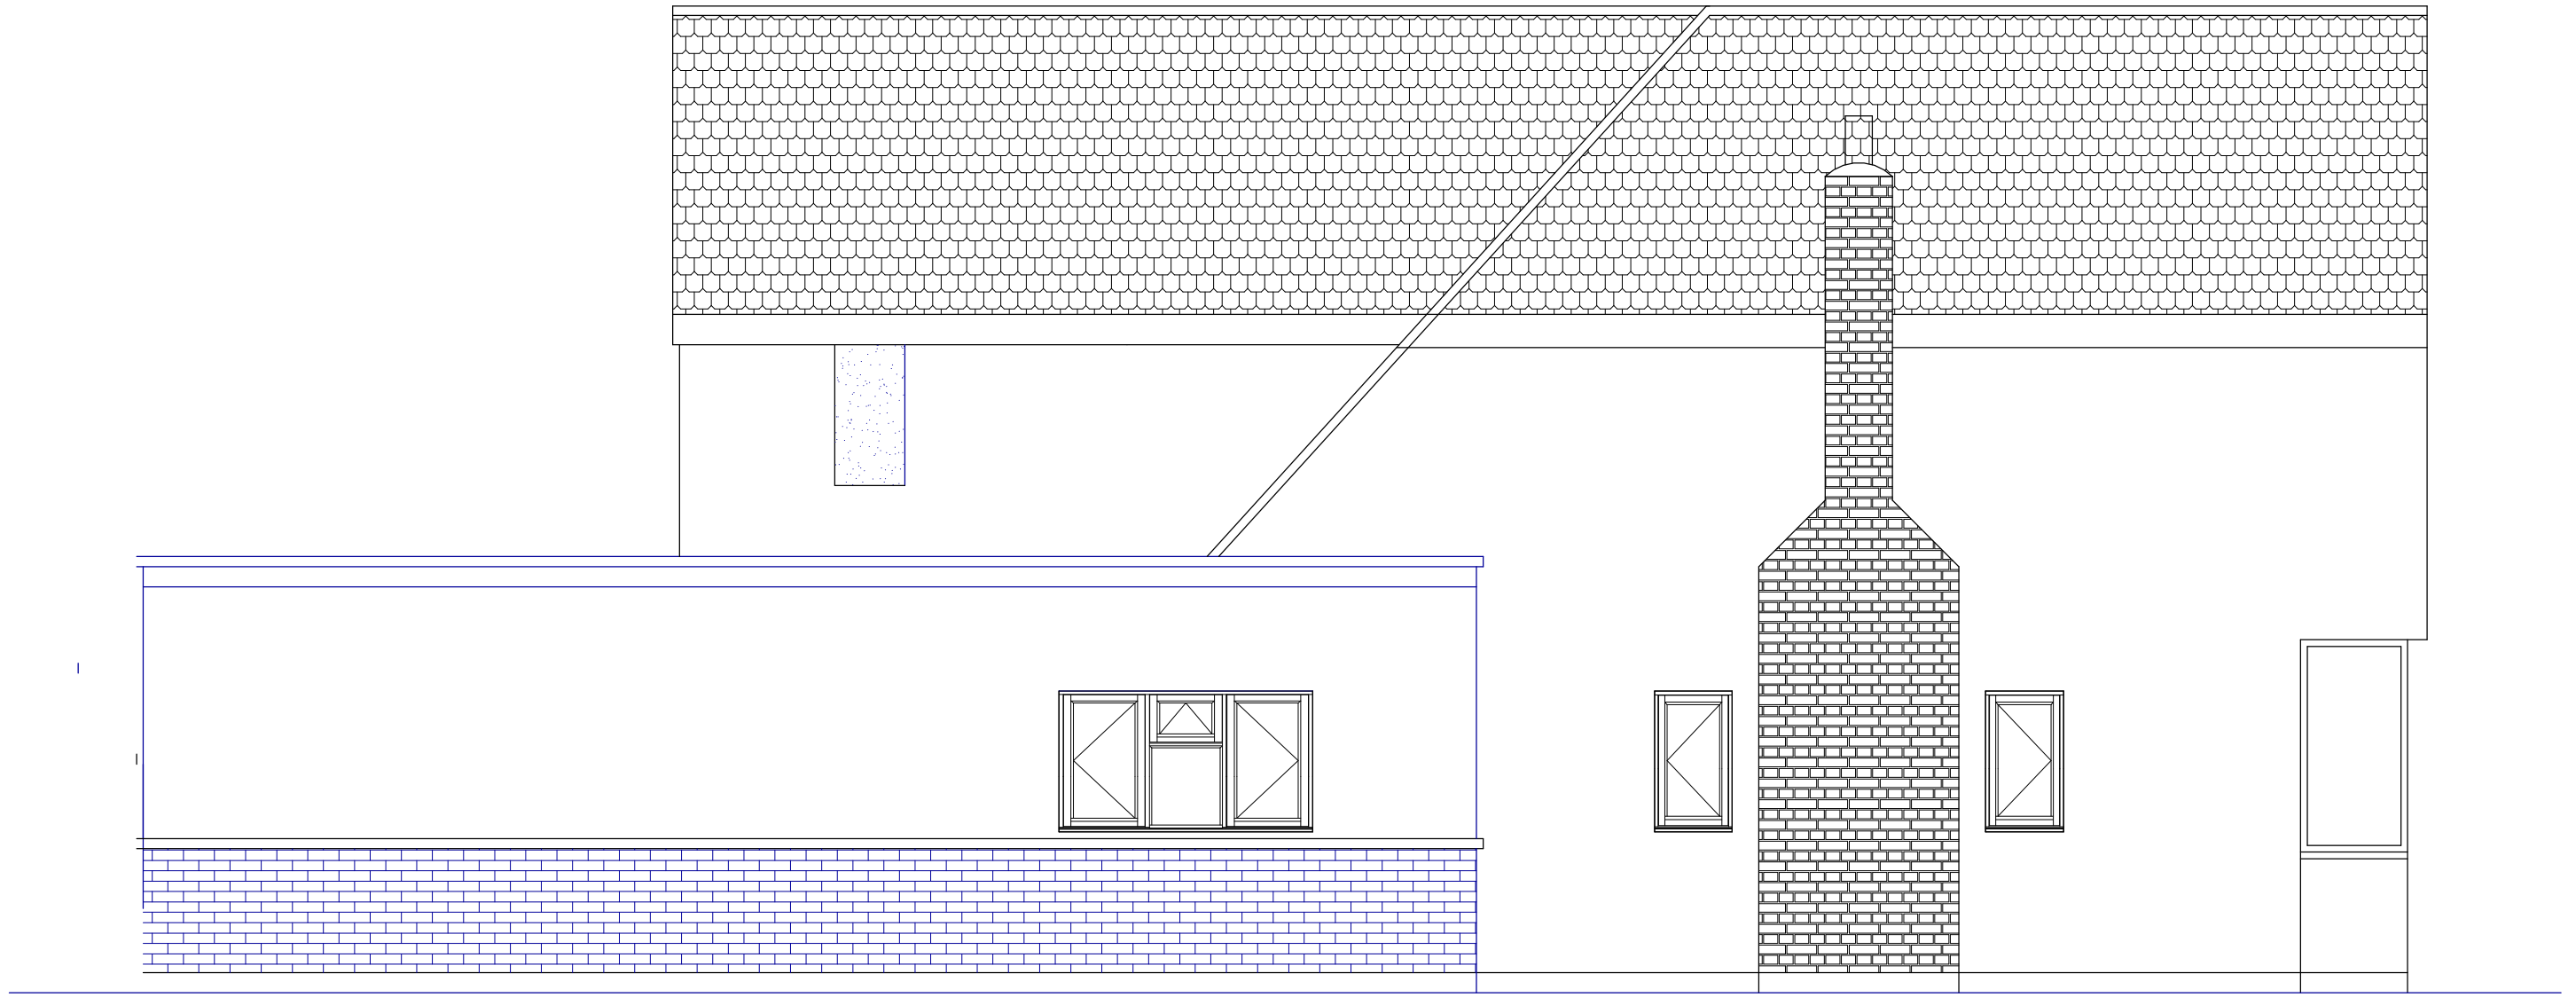

PROPOSED SIDE ELEVATION

22 Milton Road,
Ickenham



PLAN
PROJECT

Proposed Elevations
Single storey rear extension, garage conversion and internal alterations

General Notes:
1. All dimensions to be checked on site prior to construction any discrepancies should be reported to the Highford design team.
2. All drawings are indicative of architect's usual requirements only and show design intent only.
3. All drawings are subject to change without notice.
4. All drawings are subject to change without notice.
5. All drawings are subject to change without notice.
6. All drawings are subject to change without notice.
7. All drawings are subject to change without notice.
8. All drawings are subject to change without notice.
9. All drawings are subject to change without notice.
10. All drawings are subject to change without notice.

DWG No
02
Rev: - 4

Date: August 2024
Project: 22 Milton Road, Ickenham
Scale: 1:50 @ A1
Checked: AW
Drawing Title: Ground Floor Plans
Status: Planning
Job No: 467

Highford
Design and Build Limited
27 Bellamy Close, Ickenham, Middlessex UB10 8SJ
email: info@highforddesign.co.uk - web: www.highforddesign.co.uk
telephone: 01845 622575 - mobile: 07557 340205