


22 Milton Road,  
Ickenham

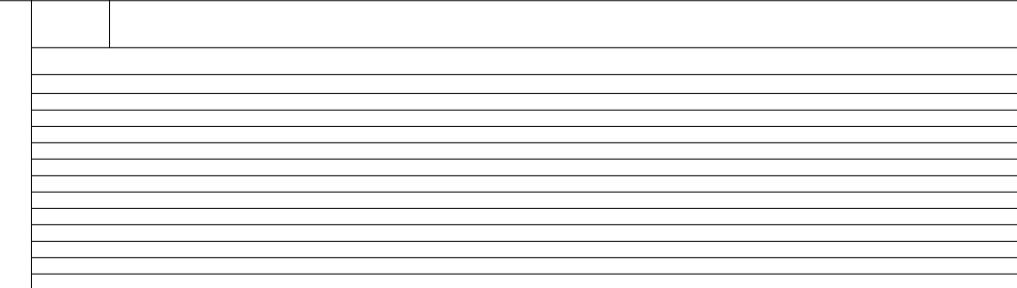

SCALE 1:50

# PLAN PROJECT

# Proposed Roof Floor Plan

## Single storey rear extension, garage conversion and and internal alterations

DWG No  
**05**  
Rev: - 3

: August 2024  
ect: 22 Milton Road, Ickenham  
e 1:50 @ A1  
cked: AW  
iving Title: Proposed Roof Plan  
us: Planning  
No: 467

# Highford

Design and Build Limited