


Pre- Existing Ground Floor Plan

Scale 1:100




Pre- Existing Front Elevation

Scale 1:100

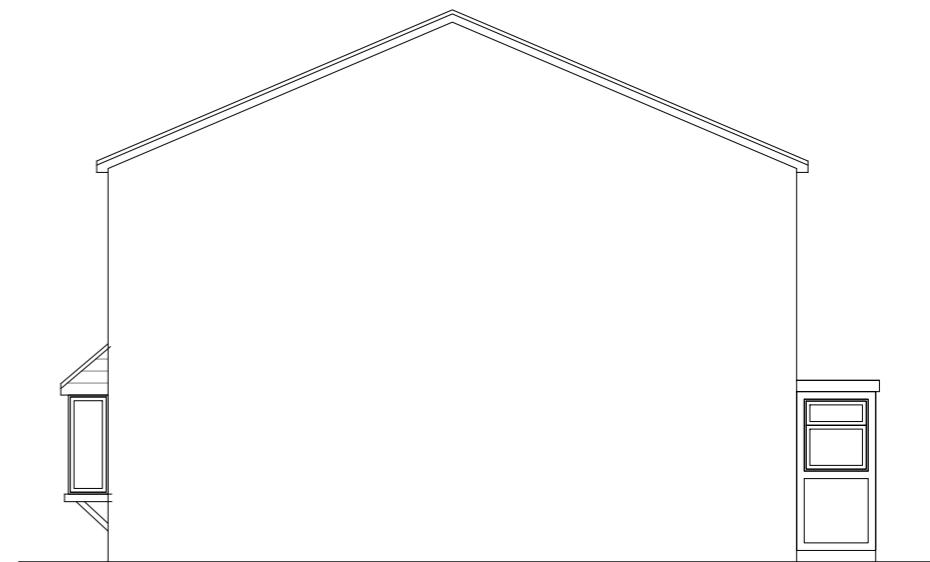


Pre- Existing Side Elevation

Scale 1:100

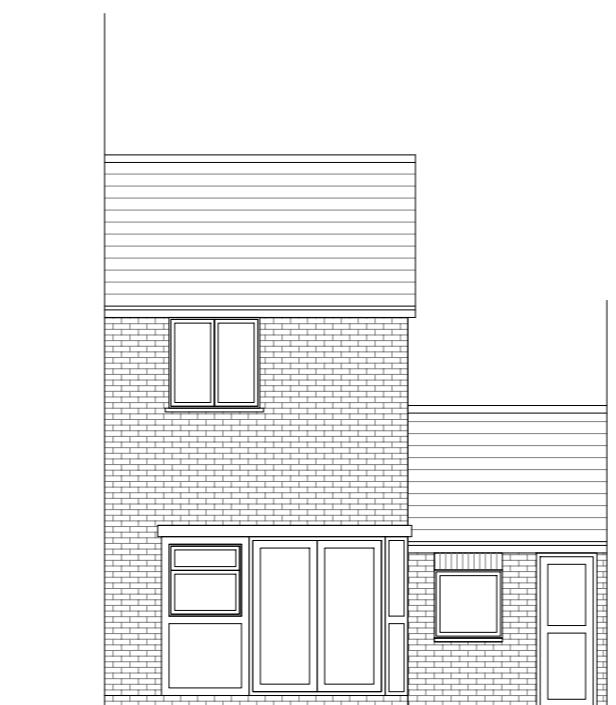

Pre- Existing Rear Elevation

Scale 1:100

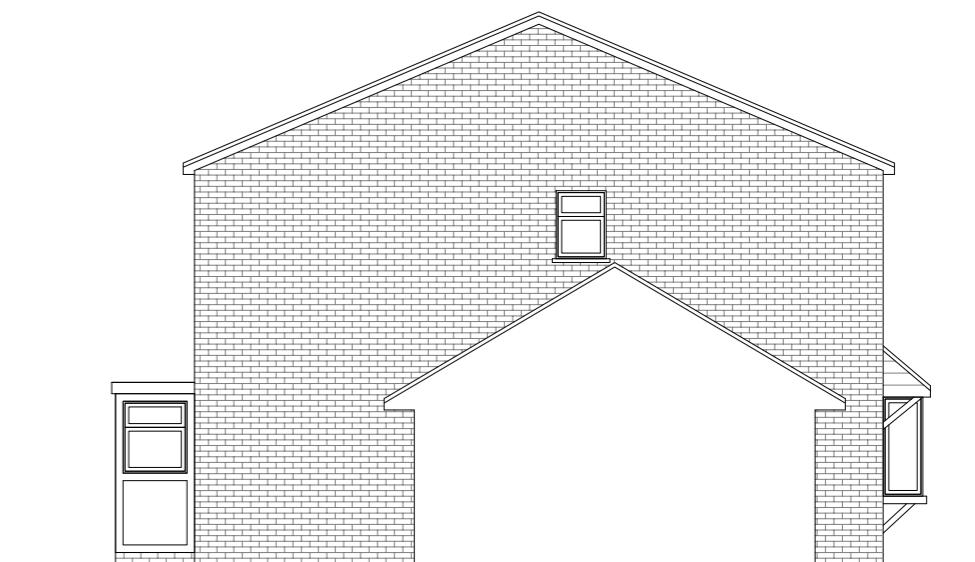

Pre- Existing Side Elevation

Scale 1:100

10 Meter

1:100

GENERAL NOTES:

1. ALL DIMENSIONS ARE IN MILLIMETER.
2. VERIFY ALL DIMENSIONS AND CONDITIONS BEFORE BUILDING OR STARTING CONSTRUCTION. NOTIFY THE DESIGNER IMMEDIATELY OF ANY DISCREPANCY OR VARIATION.
3. ALL WORK TO COMPLY WITH CURRENT BUILDING REGULATIONS AND CODES OF PRACTICE


Title:

Pre-Existing Ground Floor Plan & Elevations

Site Address
16 Wooburn Close
Uxbridge
Middx
UB8 3UB

Scale: 1:100 @A3
Date: 16/09/2024
Drawing No.: 2024/155 -01
Drawn By: FP

Revision Date:
e:mail - faluckpatel@yahoo.com
(M) +44 (0) 7871 466 254

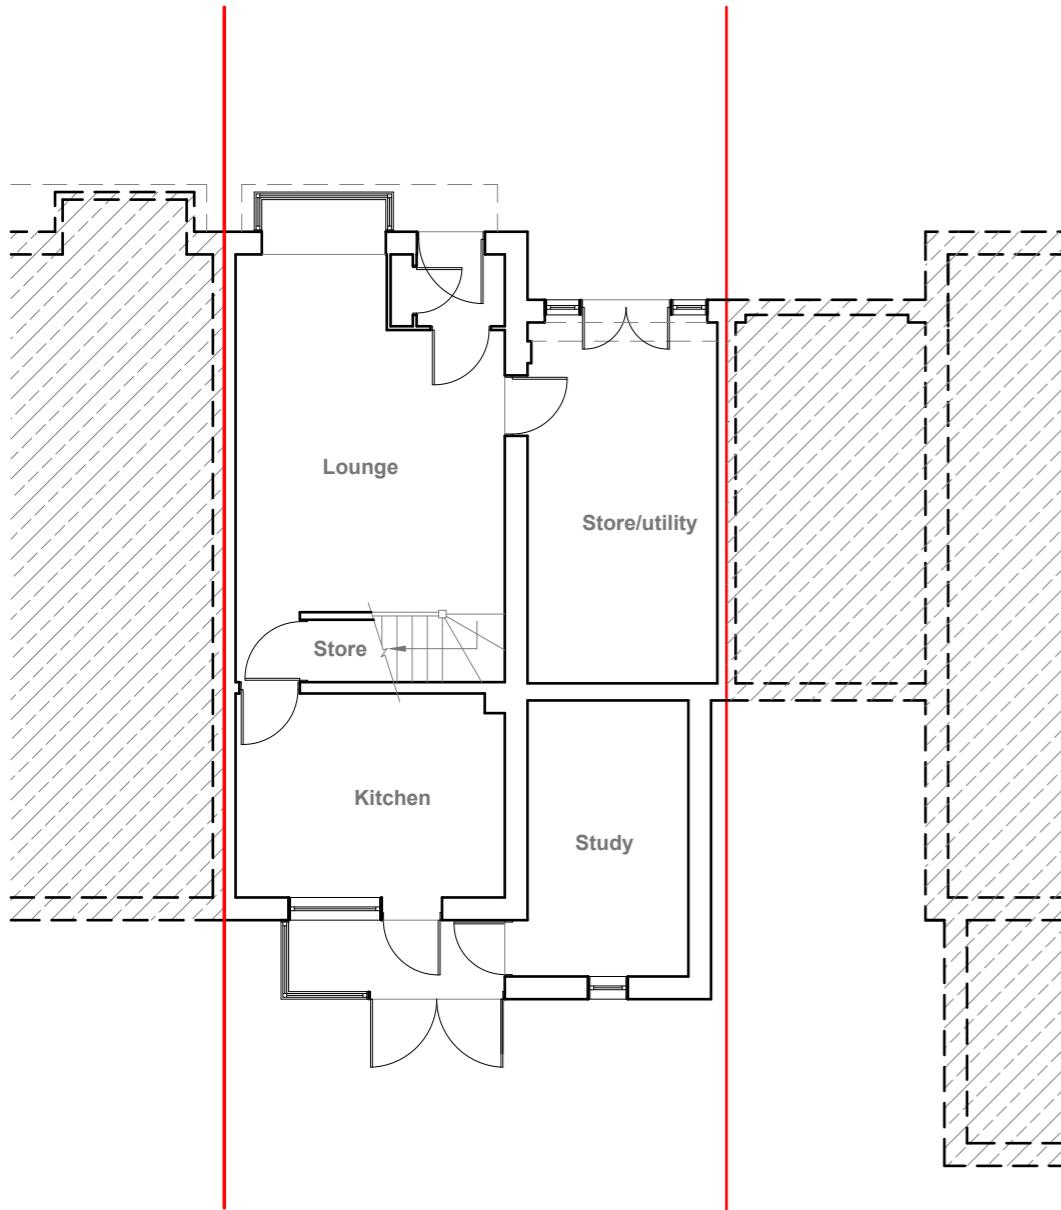


Existing Ground Floor Plan

Scale 1:100



Existing Front Elevation

Scale 1:100

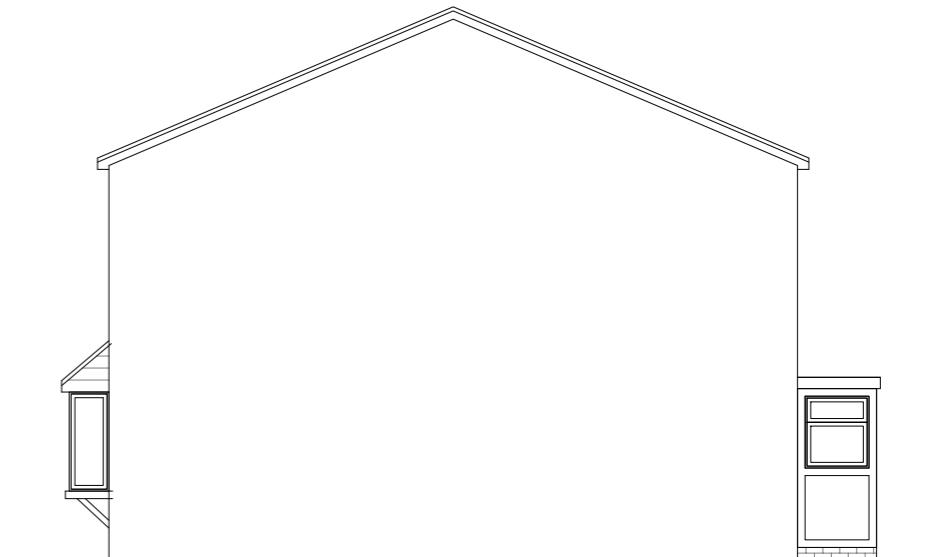


Existing Side Elevation

Scale 1:100



Existing Rear Elevation

Scale 1:100

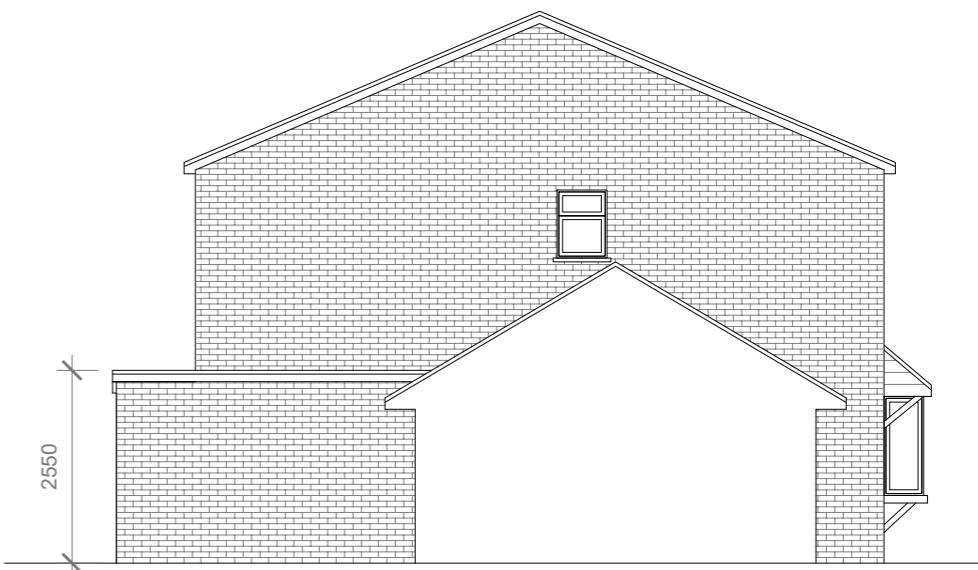

Existing Side Elevation

Scale 1:100

External Finish Materials to Match Existing External Finish Materials

10 Meter
5
2
1
0
1:100

GENERAL NOTES:
 1. ALL DIMENSIONS ARE IN MILLIMETER.
 2. VERIFY ALL DIMENSIONS AND CONDITIONS BEFORE BUILDING OR STARTING CONSTRUCTION. NOTIFY THE DESIGNER IMMEDIATELY OF ANY DISCREPANCY OR VARIATION.
 3. ALL WORK TO COMPLY WITH CURRENT BUILDING REGULATIONS AND CODES OF PRACTICE

Title:

Existing Ground Floor Plan & Elevations

Site Address
16 Wooburn Close
Uxbridge
Middx
UB8 3UB

Scale: 1:100 @A3
Date: 16/09/2024
Drawing No.: 2024/155 -02
Drawn By:
FP

Revision Date:
e:mail - faluckpatel@yahoo.com
(M) +44 (0) 7871 466 254

Faluck Patel