



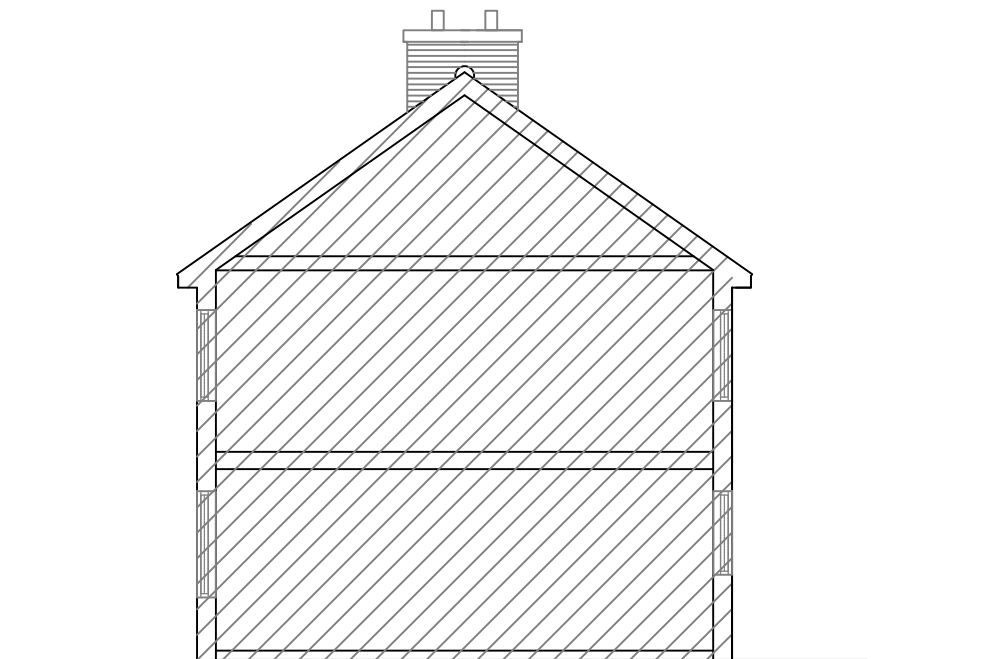


Existing East Elevation
Scale 1:100

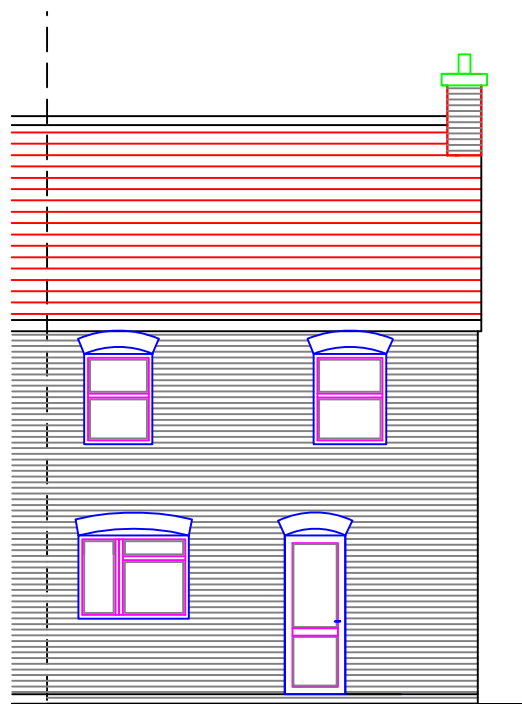

Existing North Elevation
Scale 1:100



Existing West Elevation
Scale 1:100

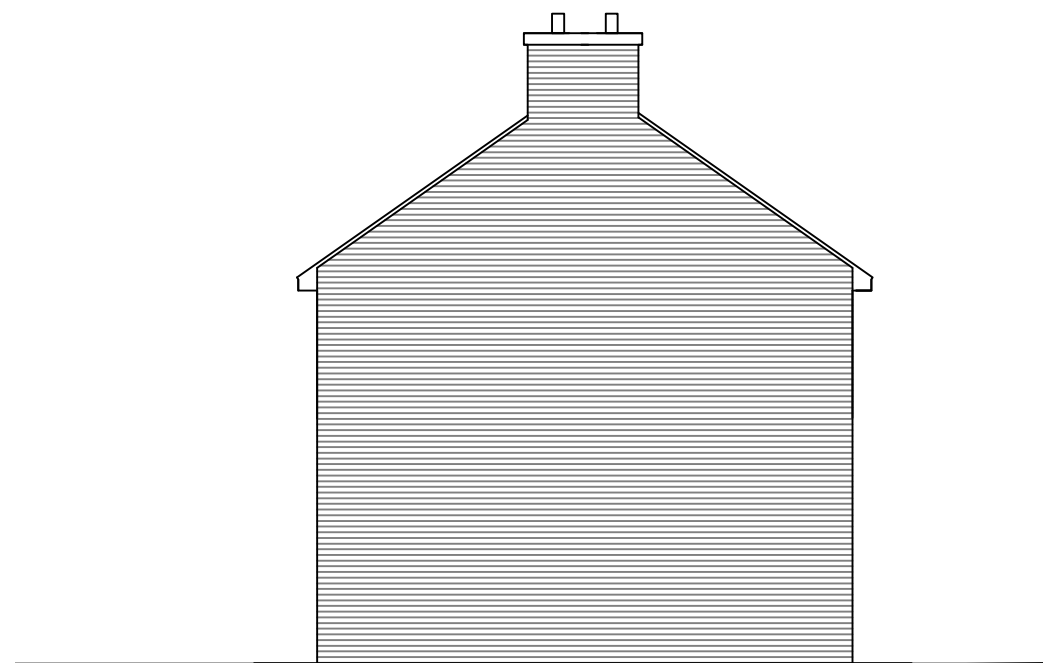

Existing South Elevation
Scale 1:100



REV.	DATE	DESCRIPTION
PROJECT: Single storey 6m rear and Part of first floor extension 19 Cranmer Road, Hayes, UB3 2QH		
DRAWING TITLE: Existing Elevations		
SCALE: 1:100		DATE: Sep. 2024
DRAWN BY:	ANG	CAD Ref No. : 19 CRANMER ROAD, HAYES.UB
DRAWING No.	19 CR - H P02	A3 REV.