






CRANMER ROAD

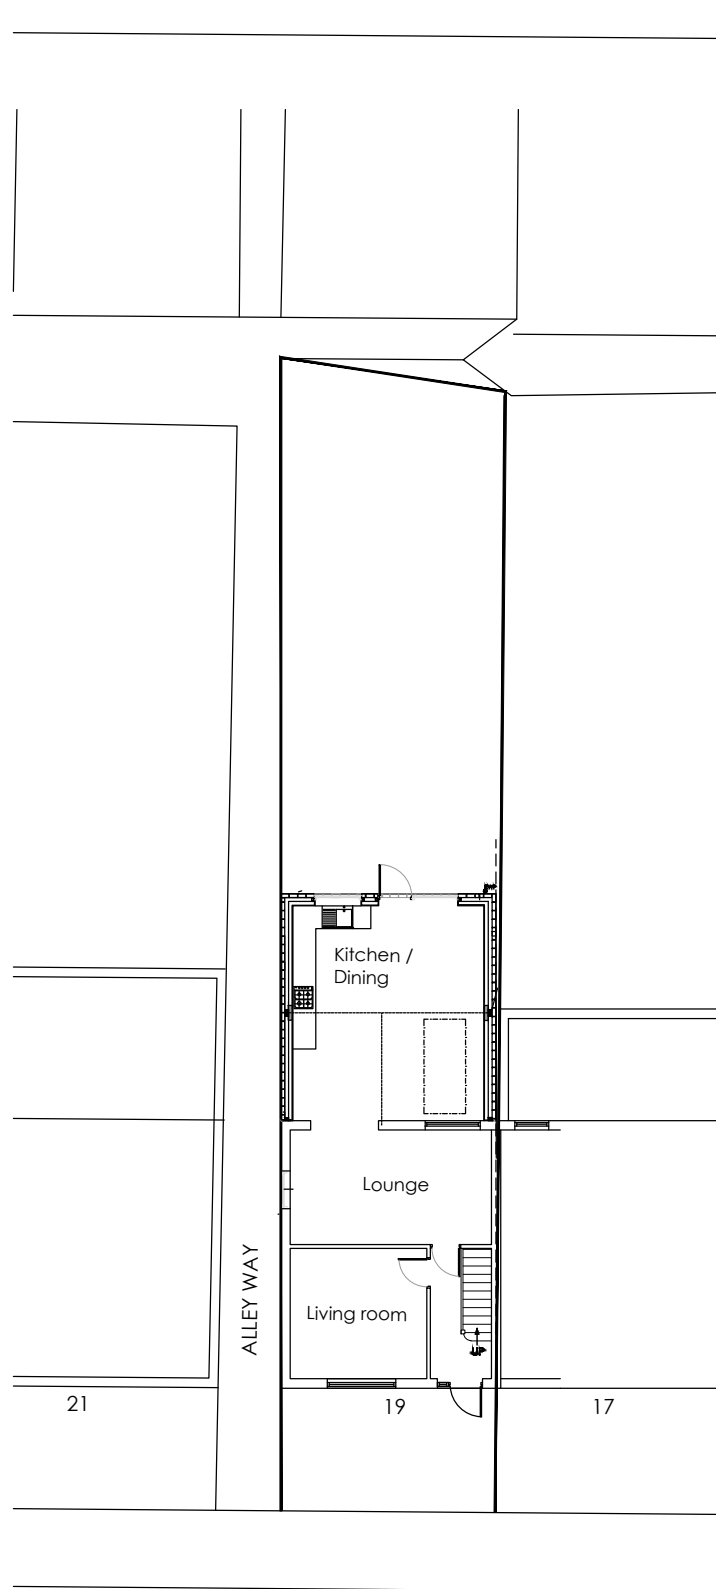


Existing Site Plan
Scale 1:200

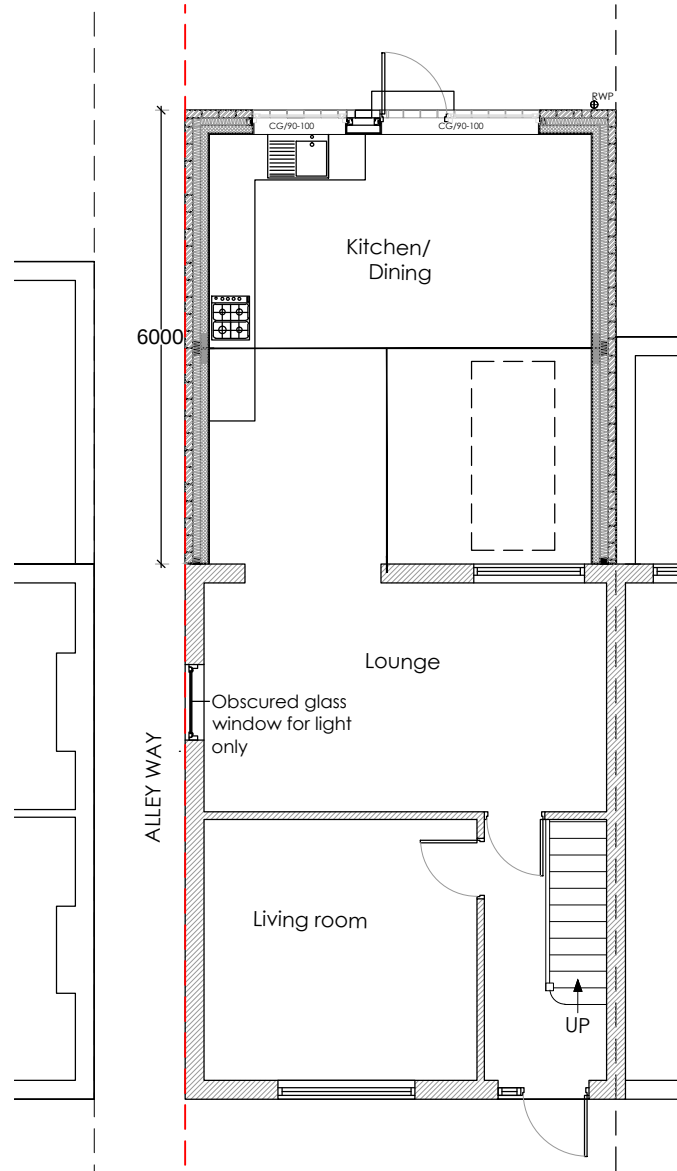


Prop.Ground Floor Plan
Scale 1:100

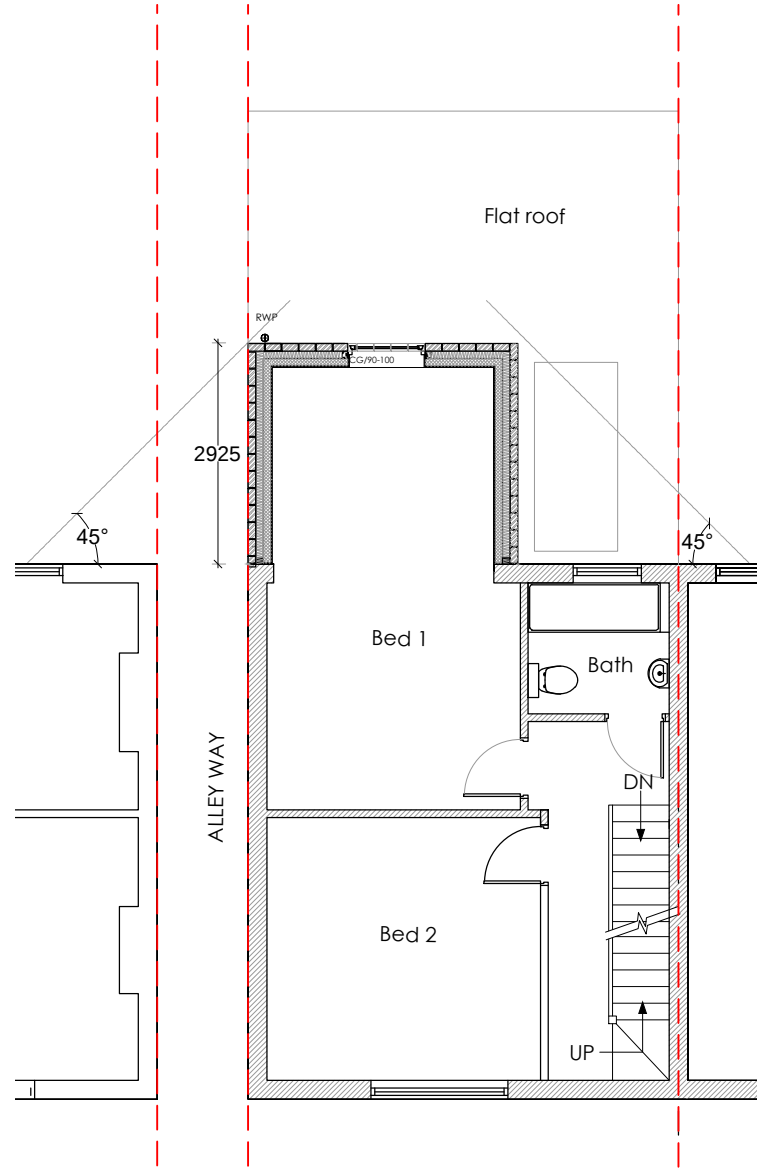

Prop. First Floor Plan
Scale 1:100

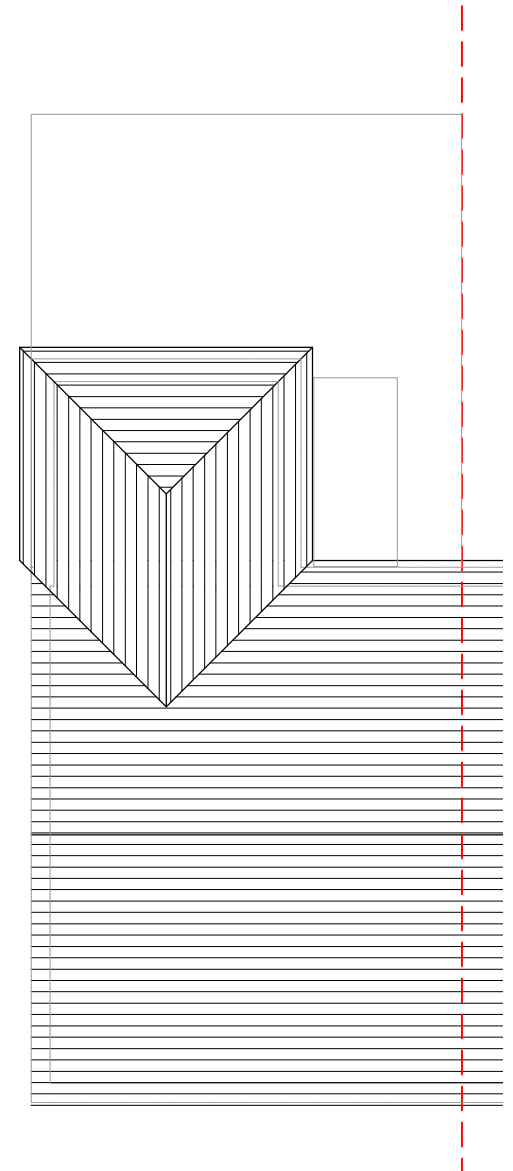

Prop. Roof Plan
Scale 1:100

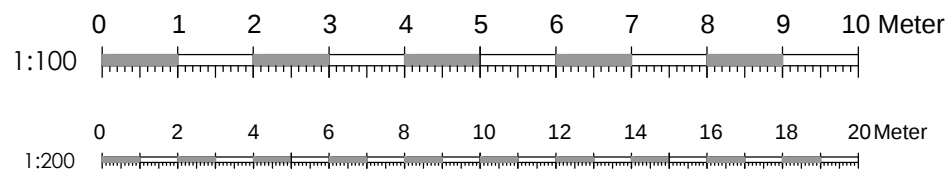

REV.	DATE	DESCRIPTION
PROJECT: Single storey 6m rear and Part of first floor extension 19 Cranmer Road, Hayes, UB3 2QH		

DRAWING TITLE: Proposed Site, Ground & First Floor Plans

SCALE: 1:100, 1:200		DATE: Sep. 2024					
DRAWN BY: ANG		CAD Ref No. : 19 CRANMER ROAD, HAYES.U1					
DRAWING No. 19 CR - H P01		A3	REV. <table><tr><td></td><td></td><td></td><td></td></tr></table>				