






CRANMER ROAD

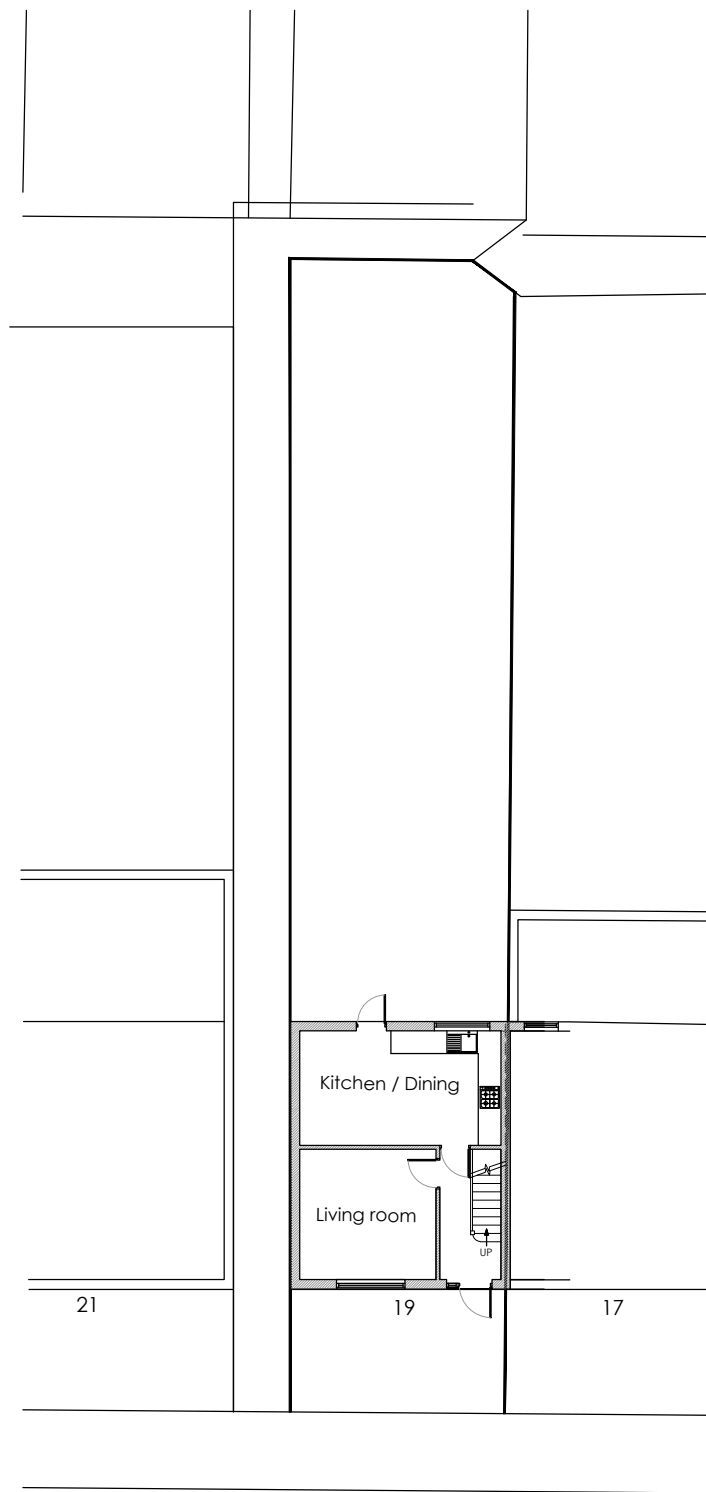


Existing Site Plan
Scale 1:200

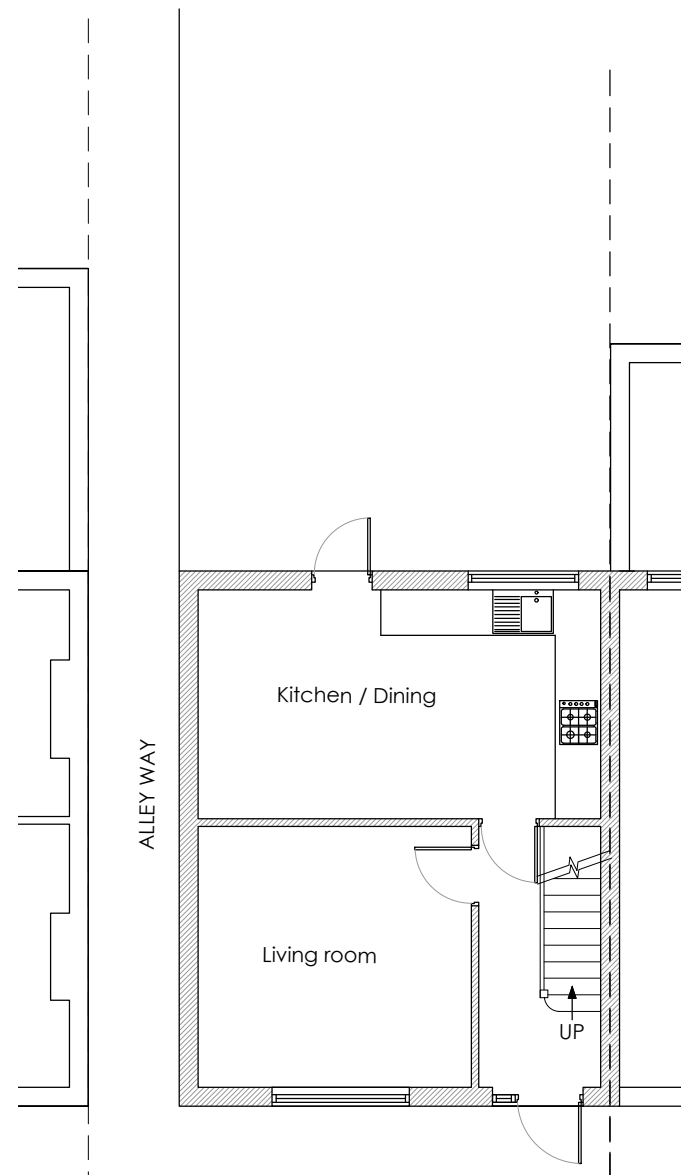


Exist. Ground Floor Plan
Scale 1:100

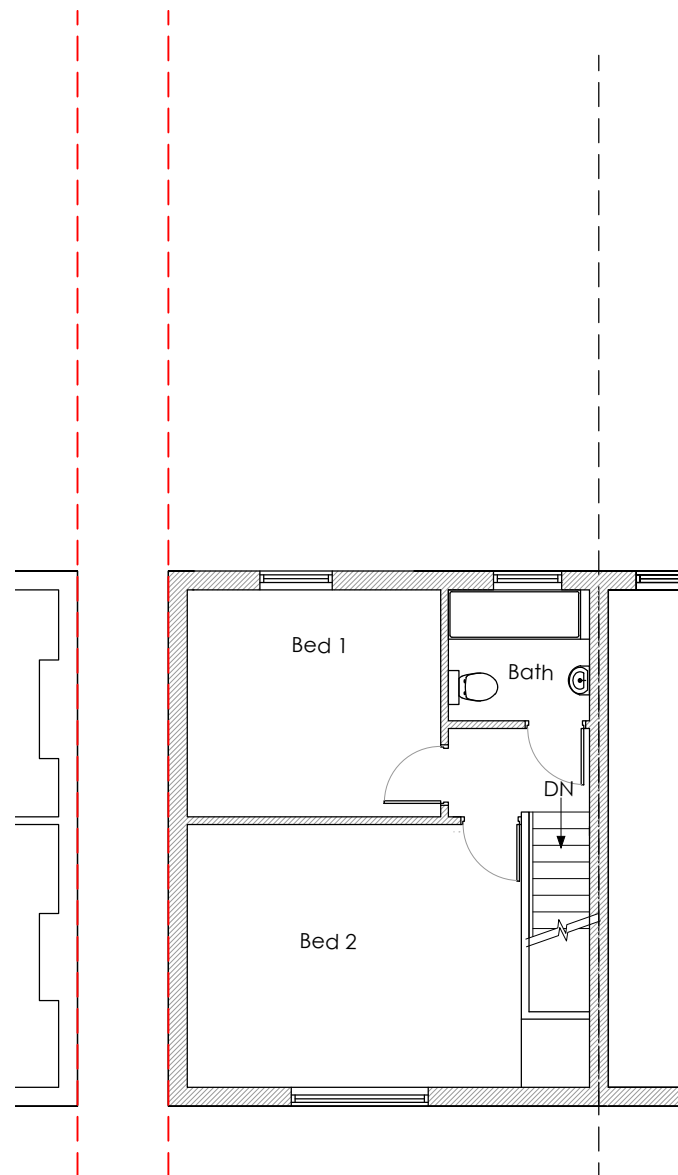

Exist. First Floor Plan
Scale 1:100

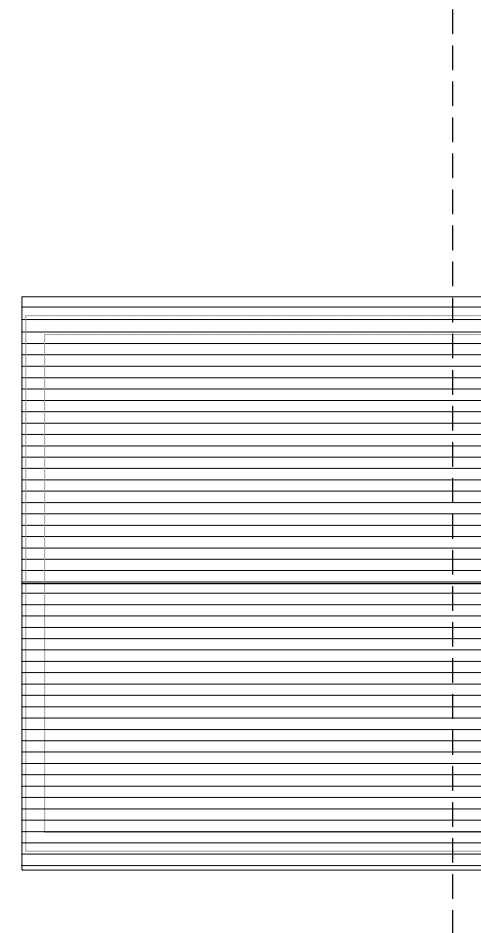

Exist. Roof Plan
Scale 1:100

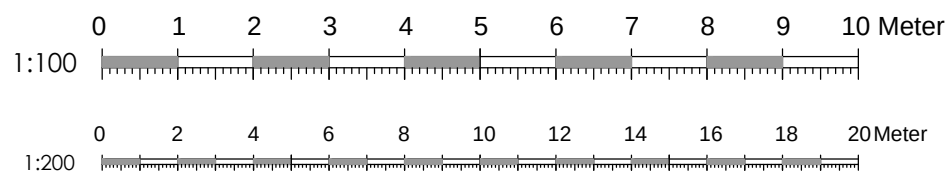

REV.	DATE	DESCRIPTION
PROJECT: Loff Extension @ 19 Cranmer Road, Hayes, UB3 2QH		
DRAWING TITLE: Proposed Site, Ground & First Floor Plans		
SCALE: 1:100, 1:200		DATE: Dec. 2024
DRAWN BY:	ANG	CAD Ref No. : 19 CRANMER ROAD, HAYES.U1
DRAWING No.	R19 CR - H P01	A3 REV.