



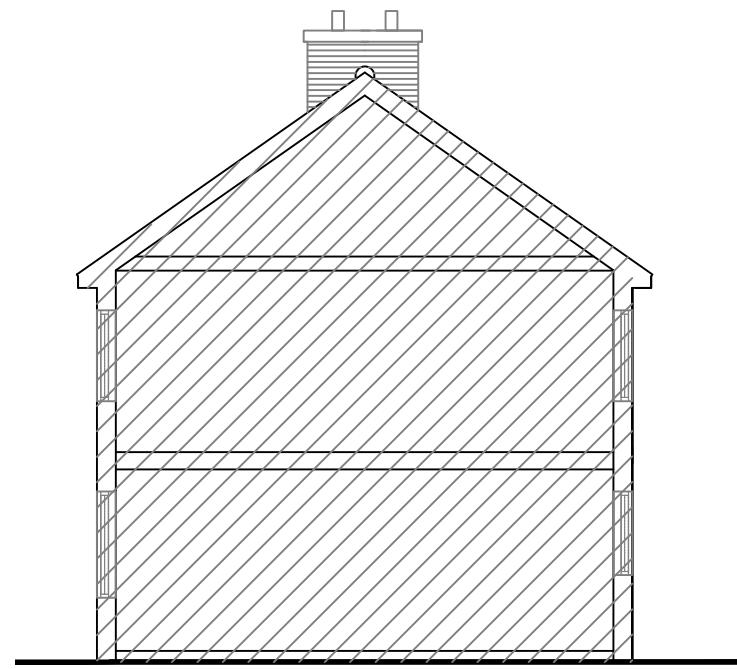


Existing East Elevation
Scale 1:100

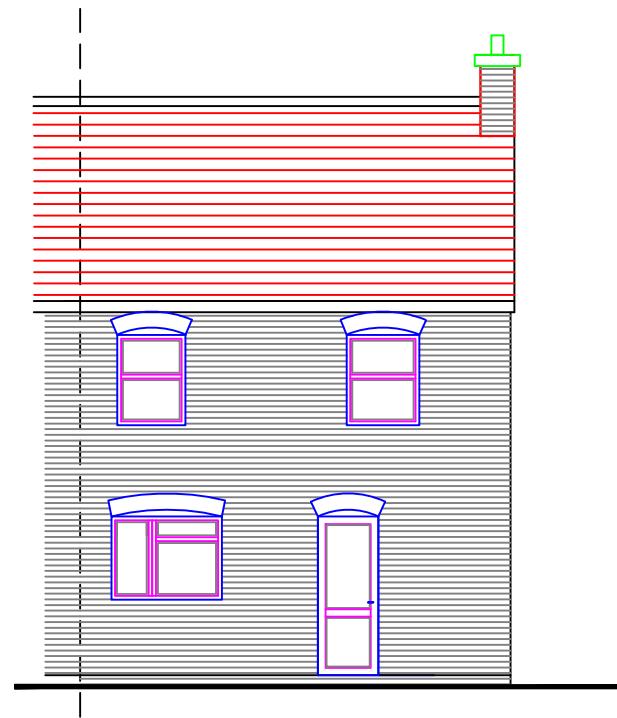

Existing North Elevation
Scale 1:100



Existing West Elevation
Scale 1:100

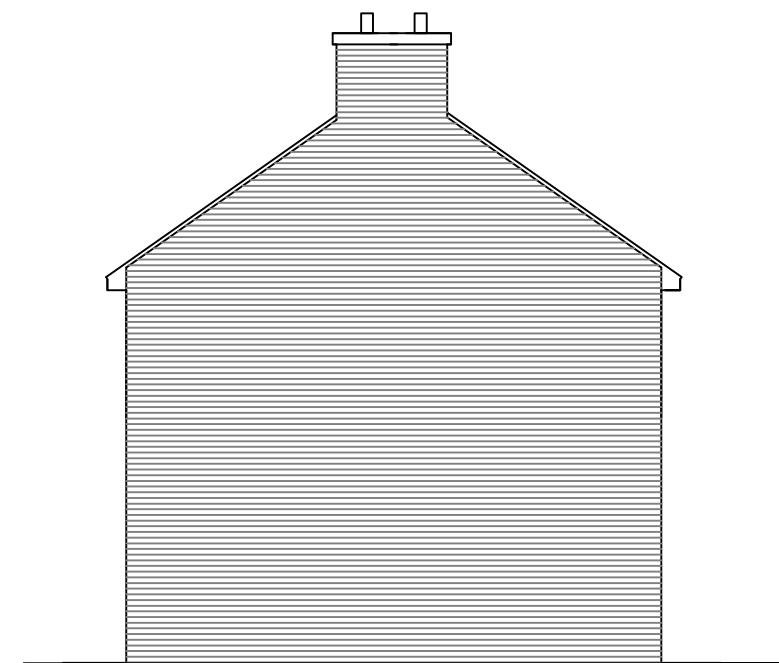

Existing South Elevation
Scale 1:100

Got approval for ground and part of first floor REF. 79049/APP/2024/2551

REV.	DATE	DESCRIPTION
PROJECT:	Loft Extension @ 19 Cranmer Road, Hayes, UB3 2QH	
<hr/>		
DRAWING TITLE: Proposed Elevations		
SCALE:	1:100	DATE: Dec. 2024
DRAWN BY:	ANG	CAD Ref No. : 19 CRANMER ROAD, HAYES.UB
DRAWING No.	R19 CR - H P02	A3 REV.

