



Proposed Site Plan
Scale 1:200




Prop. First Floor Plan
Scale 1:100

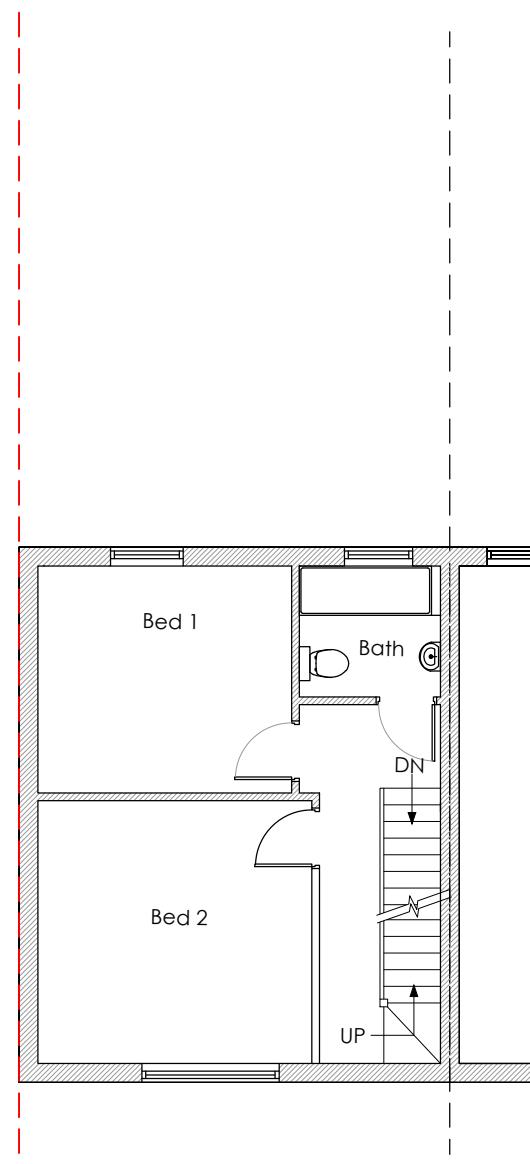

Prop. Roof Floor Plan
Scale 1:100

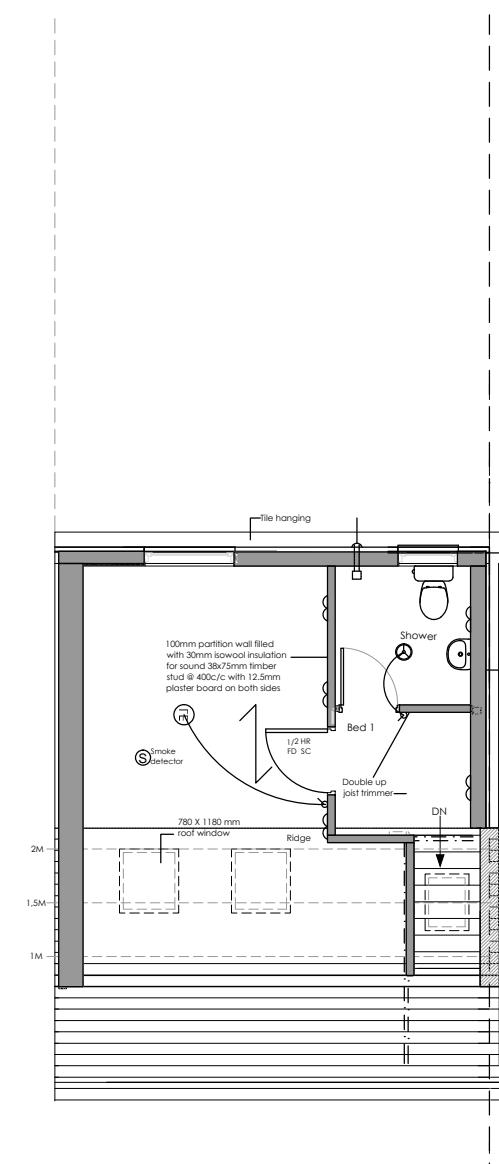

Prop. Roof Plan
Scale 1:100

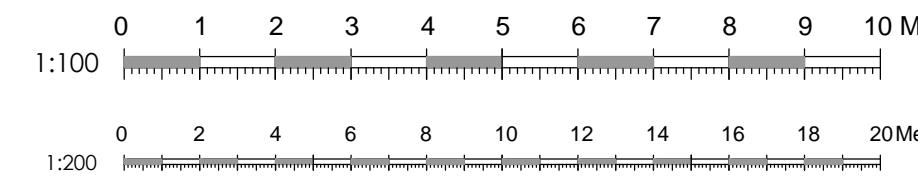

| REV. | DATE | DESCRIPTION |
|---|----------------|---|
| PROJECT: Loft Extension @ 19 Cranmer Road, Hayes, UB3 2QH | | |
| DRAWING TITLE: Proposed Site, Ground & First Floor Plans | | |
| SCALE: 1:100, 1:200 DATE: Dec. 2024 | | |
| DRAWN BY: | ANG | CAD Ref No. : 19 CRANMER ROAD, HAYES.UK |
| DRAWING No. | R19 CR - H P03 | A3 REV. [] |