




Proposed Site Plan
Scale 1:200

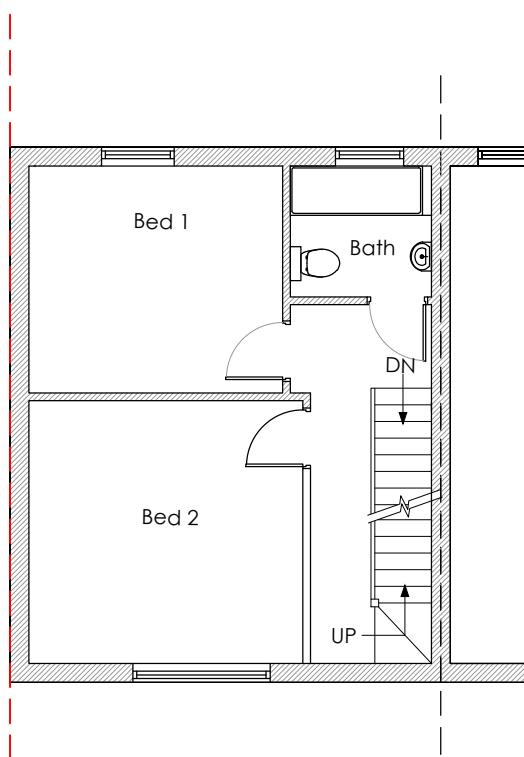


Prop. First Floor Plan
Scale 1:100

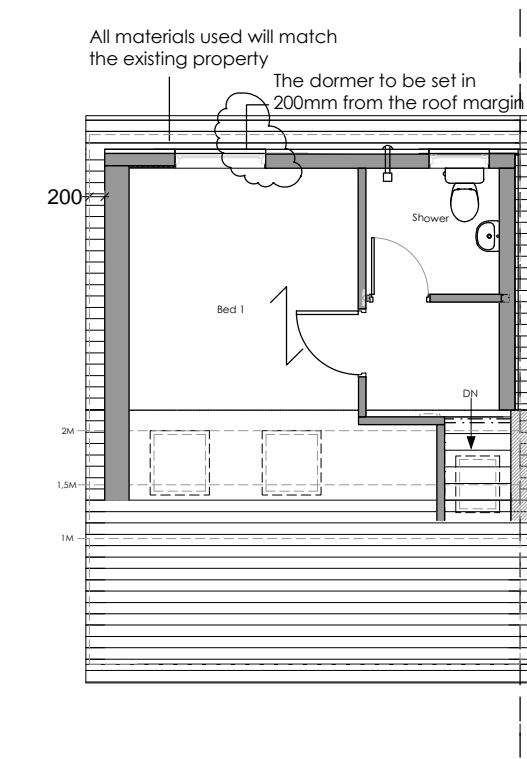

Prop. Roof Floor Plan
Scale 1:100

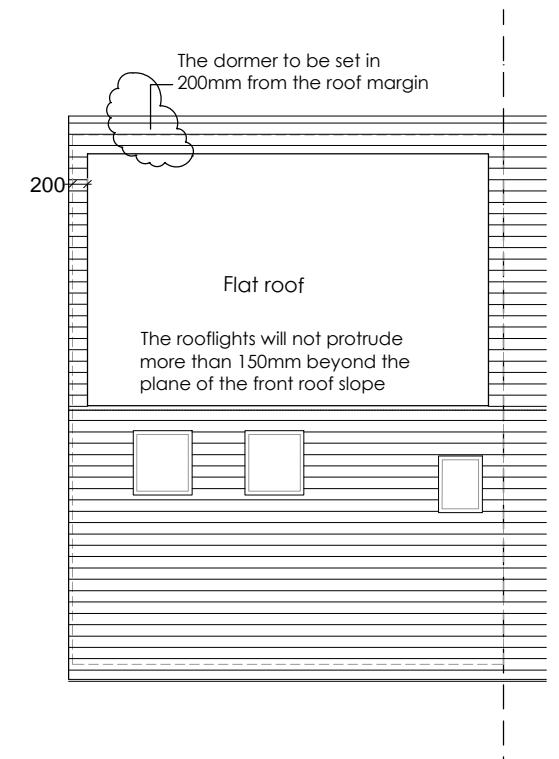

Prop. Roof Plan
Scale 1:100

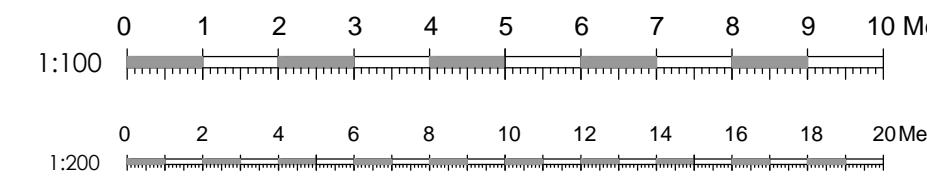

B	04.02.2025	Roof floor & roof plan amended
A	24.01.2025	Note added. Dimension shown
REV.	DATE	DESCRIPTION

PROJECT: Loft Extension @
19 Cranmer Road, Hayes, UB3 2QH

DRAWING TITLE: Proposed Site, Ground & First Floor Plans

SCALE:	1:100, 1:200	DATE:
DRAWN BY:	ANG	Dec. 2024
DRAWING No.	R19 CR - H P03	A3
REV.	A B	