



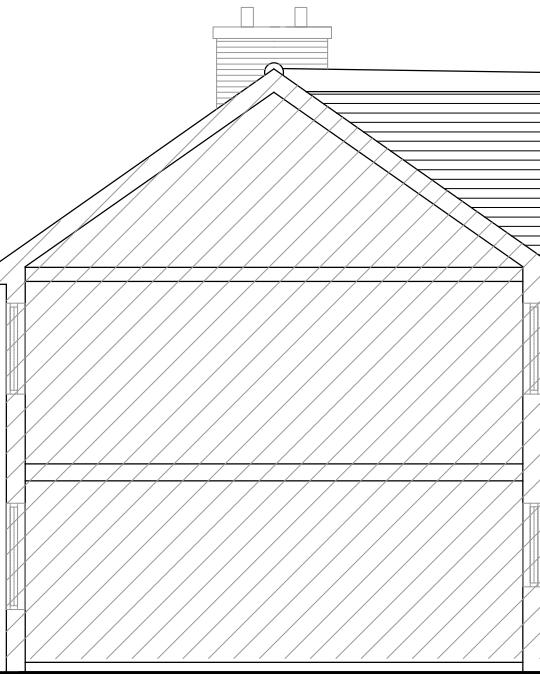


Proposed East Elevation
Scale 1:100

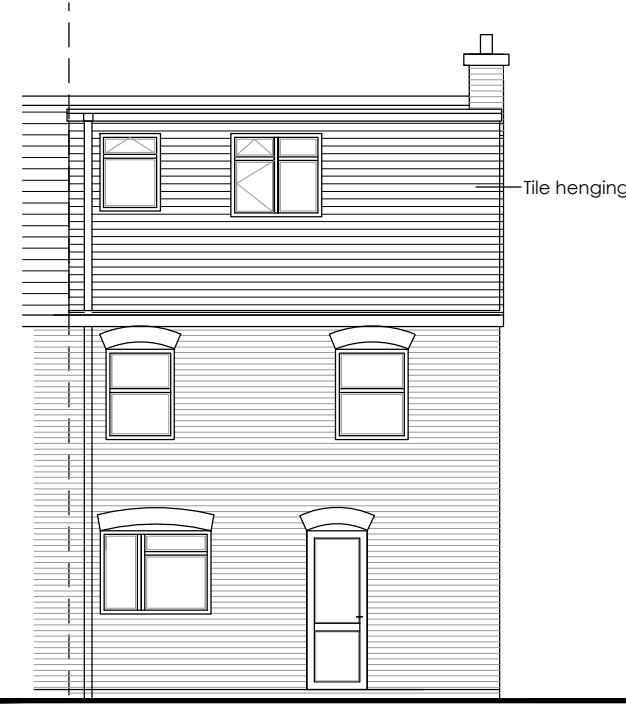


Proposed North Elevation
Scale 1:100



Proposed West Elevation
Scale 1:100

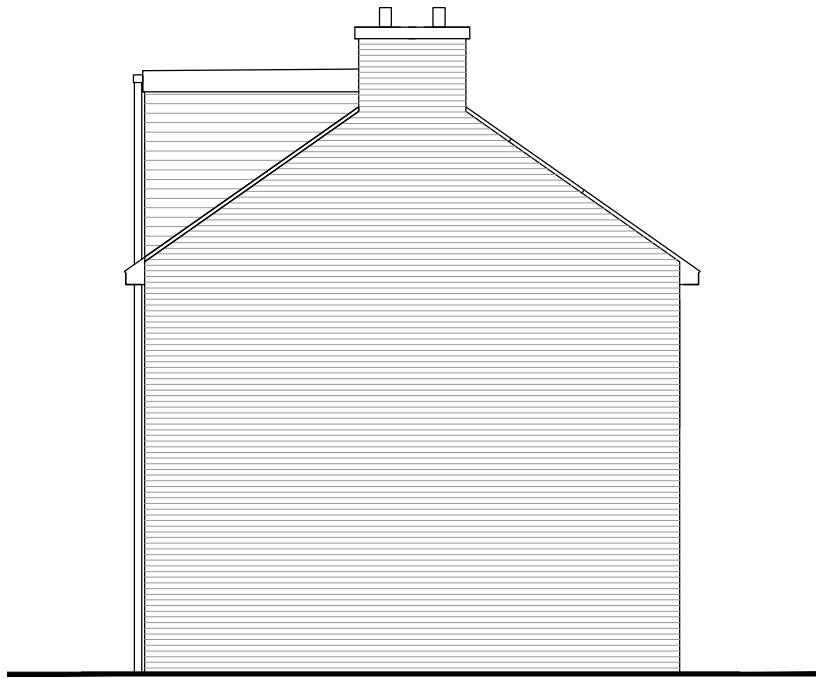

Proposed South Elevation
Scale 1:100

 

| REV. | DATE | DESCRIPTION |
|--|------|--|
| PROJECT: Loft Extension @ 19 Cranmer Road, Hayes, UB3 2QH | | |
| <hr/> | | |
| DRAWING TITLE: Proposed Elevations | | |
| SCALE: 1:100 | | DATE: Dec. 2024 |
| DRAWN BY: ANG | | CAD Ref No. : 19 CRANMER ROAD, HAYES.UB |
| DRAWING No. R19 CR - H P04 | A3 | REV. <input type="text"/> <input type="text"/> <input type="text"/> <input type="text"/> |