



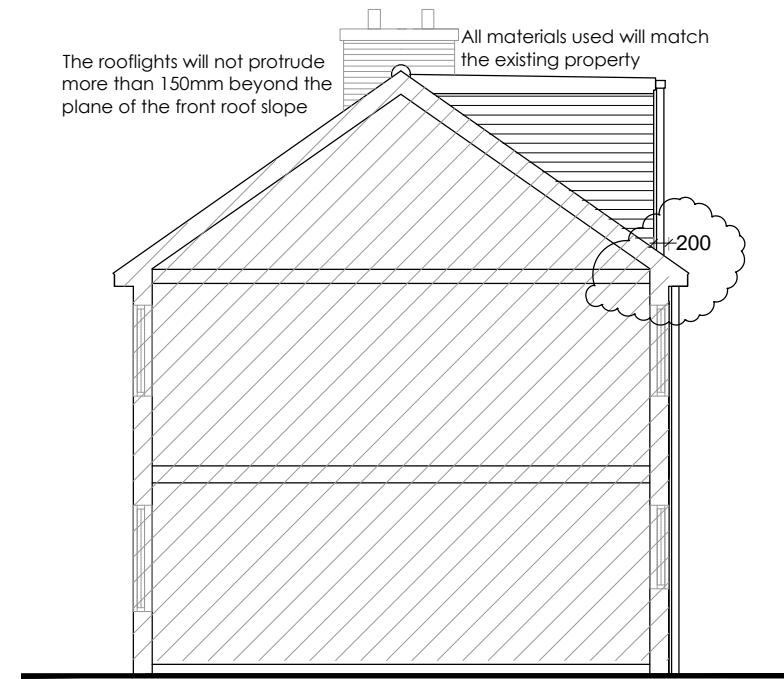


Proposed East Elevation  
Scale 1:100

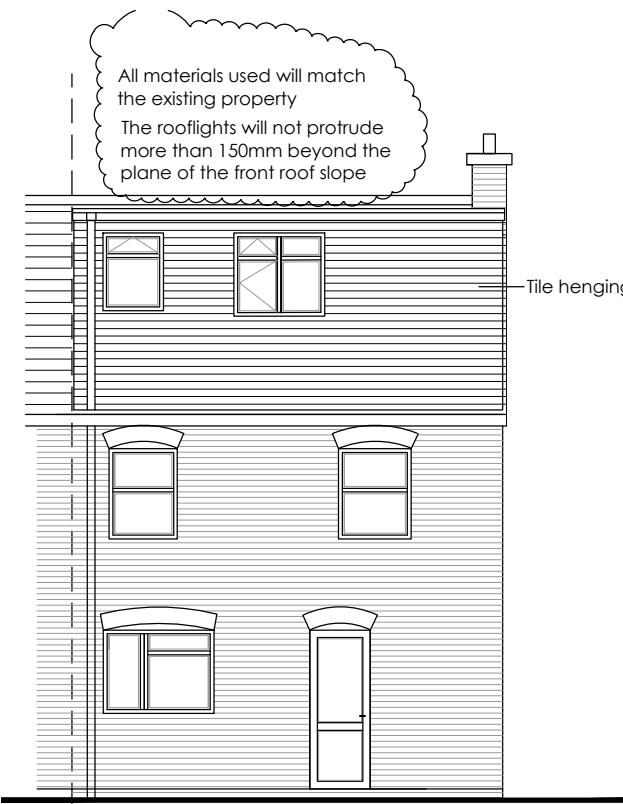


Proposed North Elevation  
Scale 1:100



Proposed West Elevation  
Scale 1:100

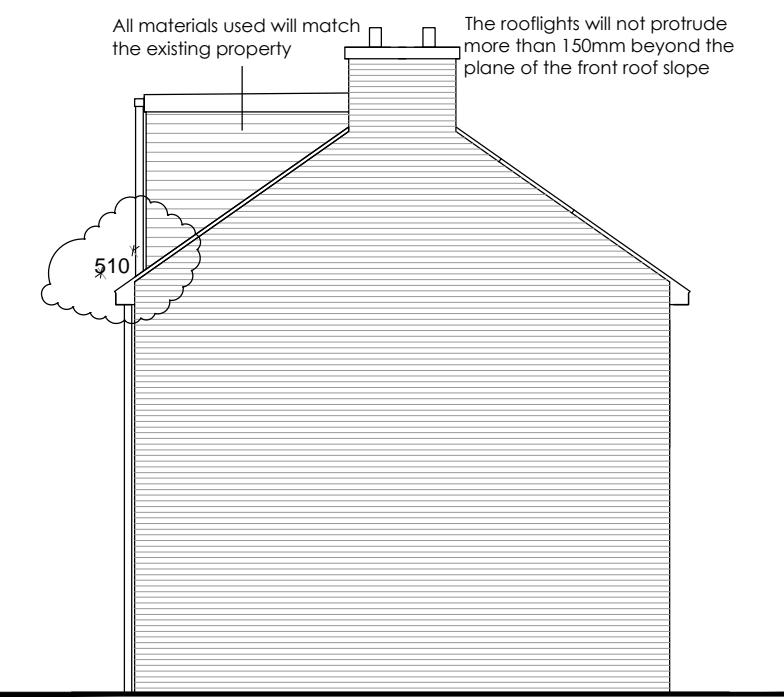

Proposed South Elevation  
Scale 1:100

 

A	24.01.2025	Note added. dimension shown
REV.	DATE	DESCRIPTION
PROJECT: Loft Extension @ 19 Cranmer Road, Hayes, UB3 2QH		
DRAWING TITLE: Proposed Elevations		
SCALE: 1:100		DATE: Dec. 2024
DRAWN BY:	ANG	CAD Ref No. : 19 CRANMER ROAD, HAYES.UB
DRAWING No.	R19 CR - H P04	A3
	REV.	A