



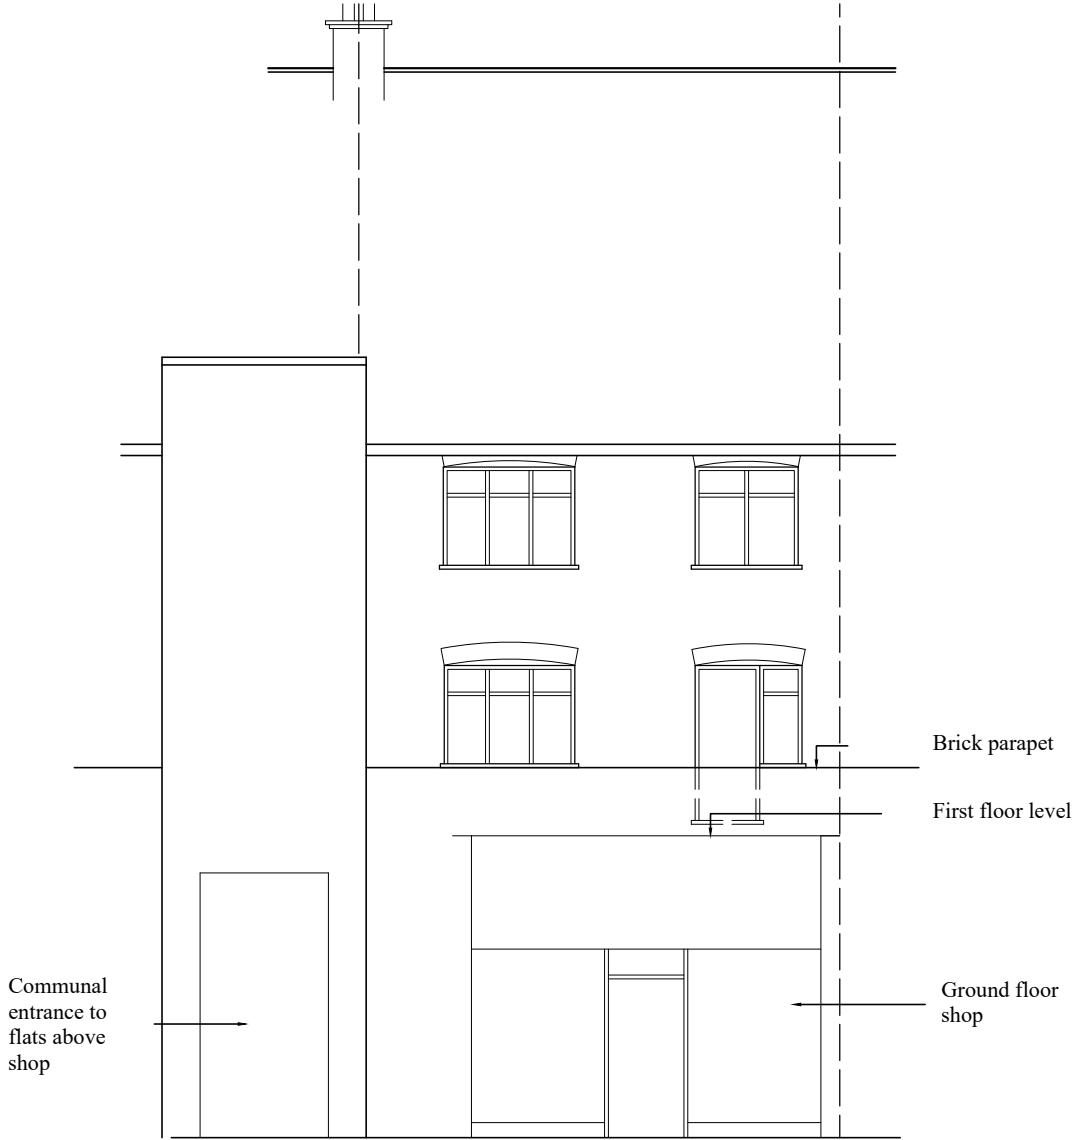

Existing front elevation

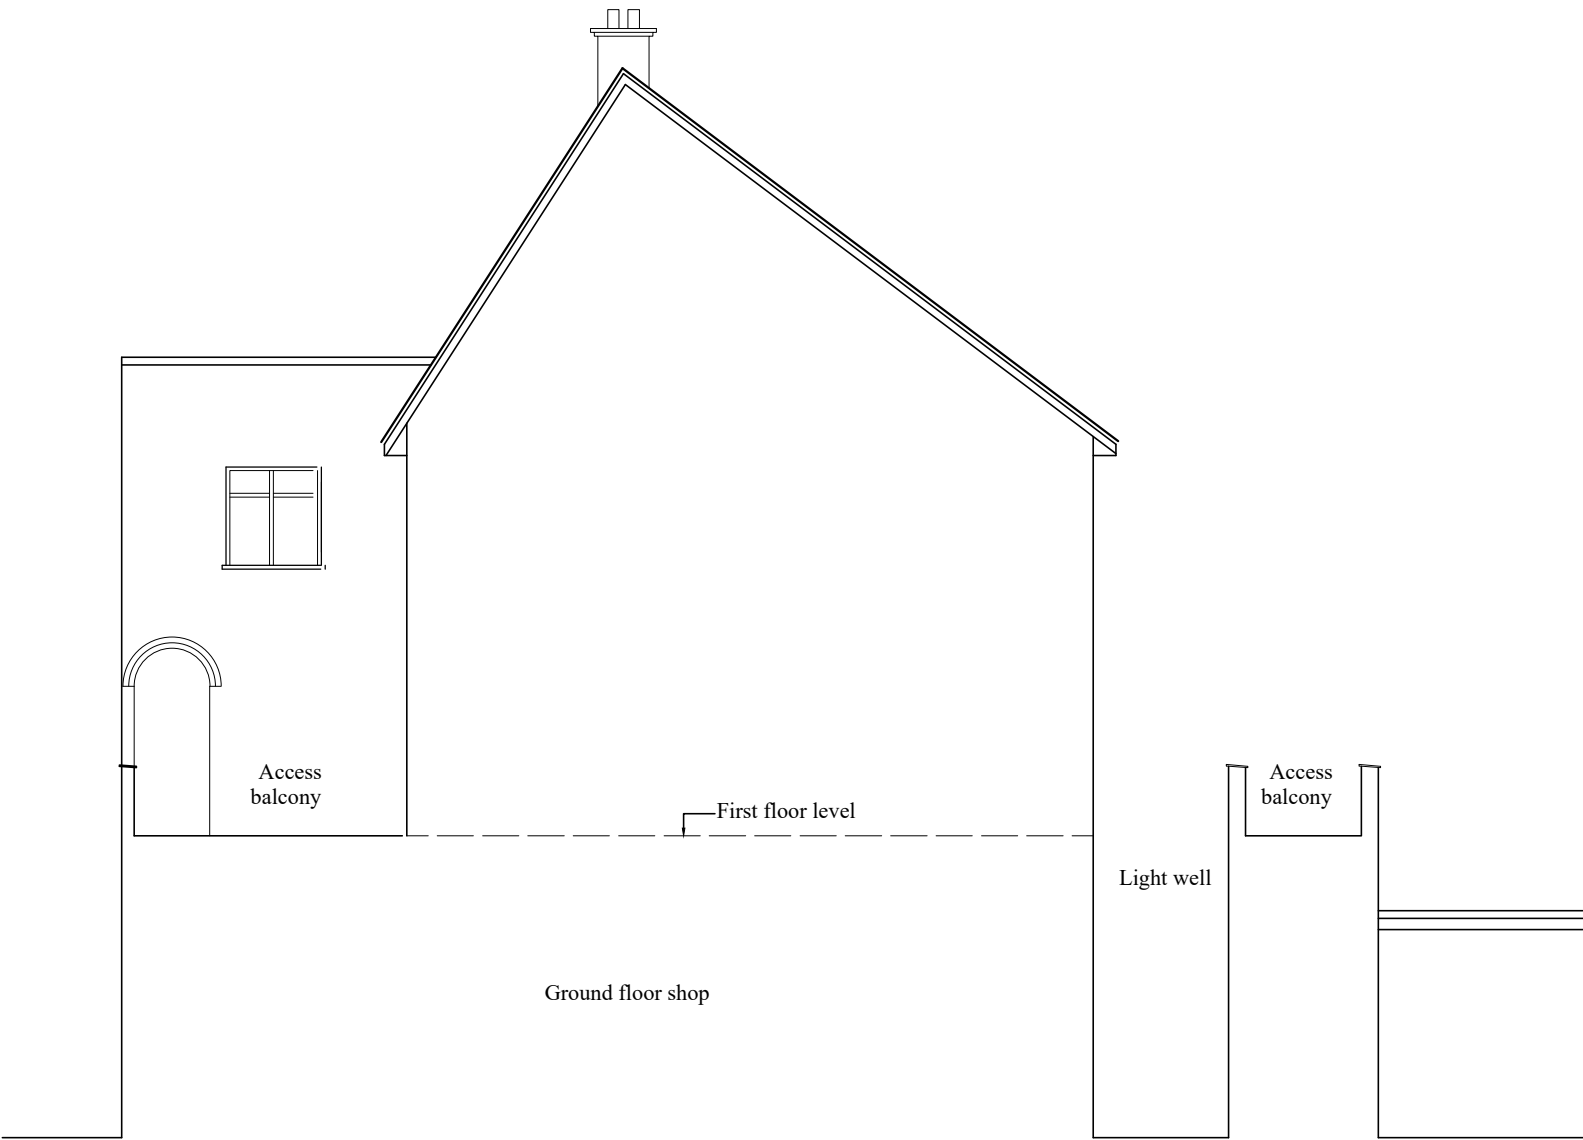

Existing side elevation



Revisions:		
ABA Chartered Surveyors 103 Manor Way, Ruislip Manor HA4 8HW. email:aba@aujla.co.uk Tel: 020 8574 3535		
scale 1:100 @A3	title	
date 26/07/24	Existing front and side elevations .	
drg no 2416-pl-02	rev	site 64 Park Way, Ruislip, HA4 8NR.
Status:	Preliminary - For consultation.	