


BOUNDRAY LINE

BOUNDRAY LINE

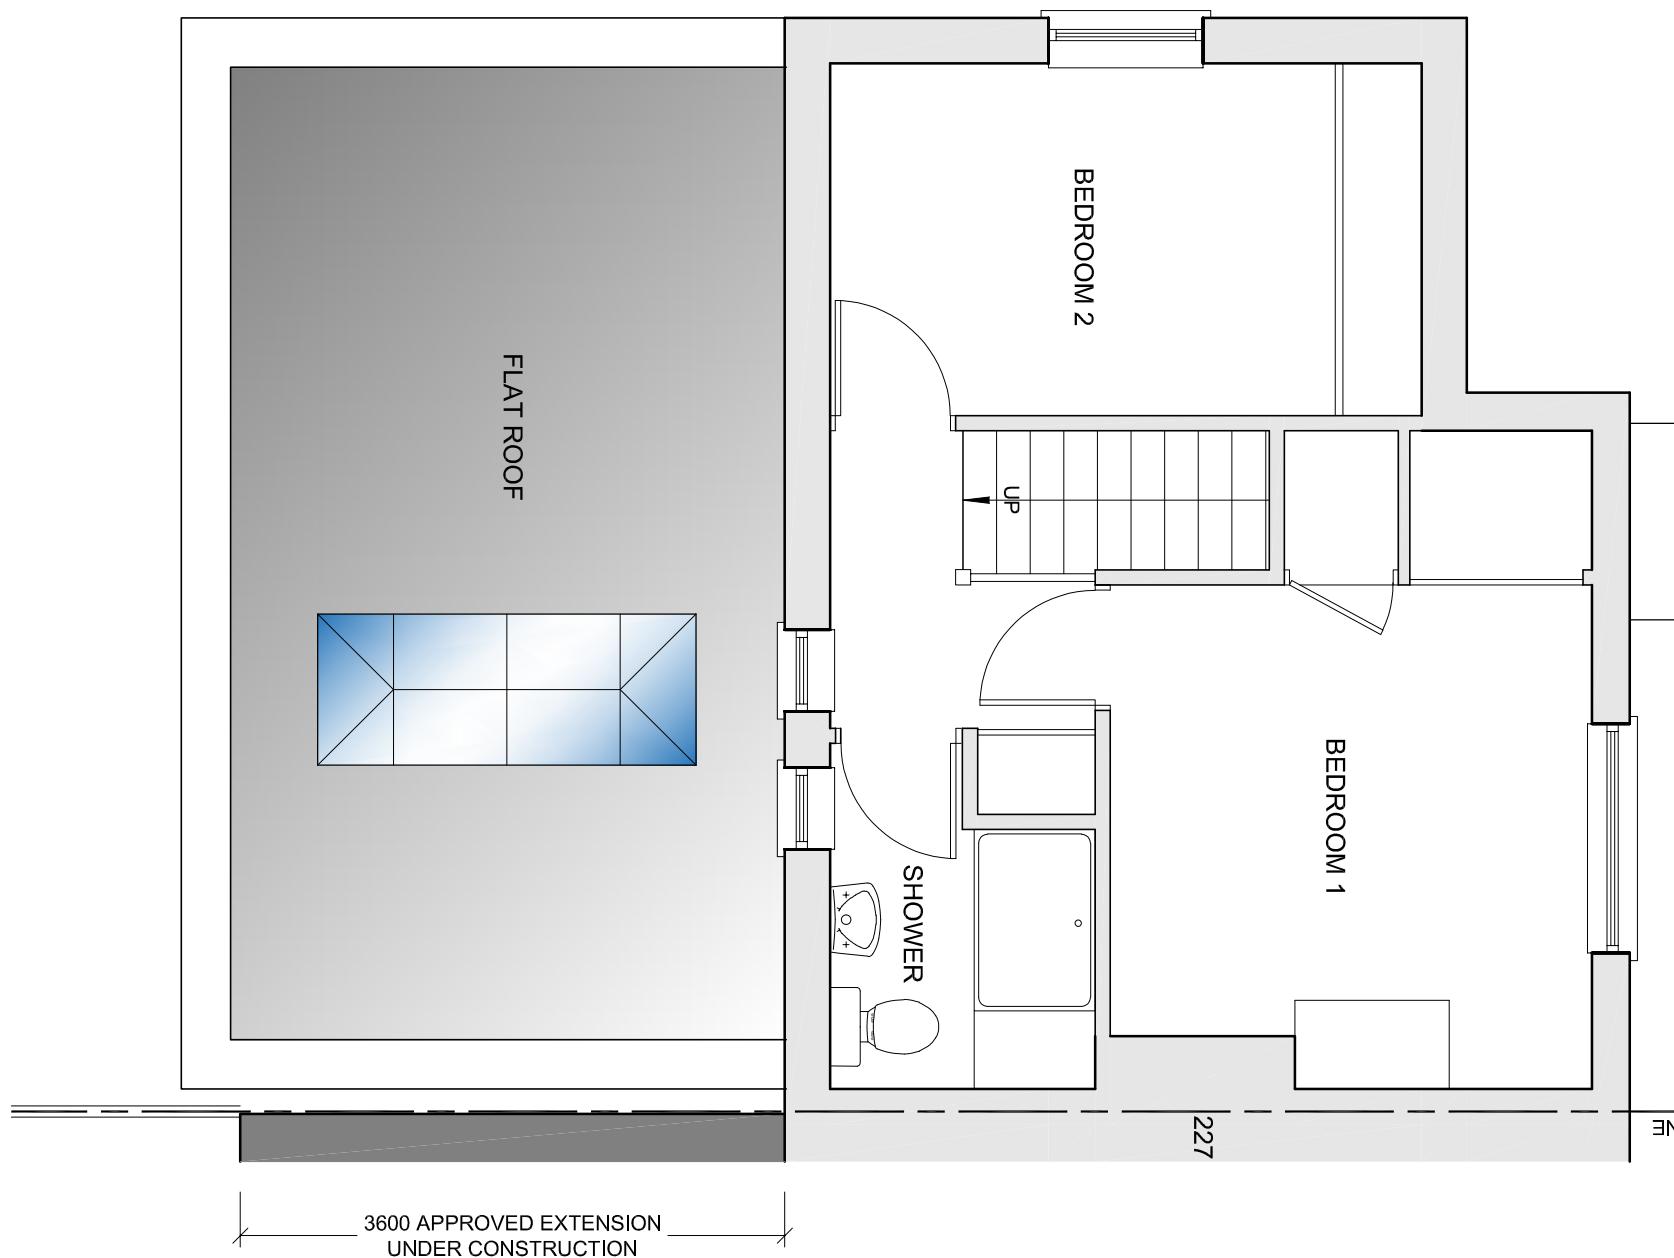

bernard murray design
chartered architect

www.bmurraydesign.co.uk

13 MERRYFIELDS, UXBRIDGE, MIDDLESEX UB8 2BT
TEL: 07958 477174 EMAIL: BMURRAYDESIGN@AOL.COM

PROJECT
229 COLDHARBOUR LANE
HAYES
UB3 3EH

CLIENT
TRACY & LORRAINE BRENT

| DRAWING PROPOSED FIRST FLOOR PLAN OPTION B | | | |
|--|---------------------------|-----------|--|
| SCALE 1:50 @ A3 | DRAWING NUMBER 1213-10 | REV. A | |
| DATE APR 2024 | | | |
| DRAWN BM | | | |

