



PROPOSED MATERIALS
FLAT ROOF: GREY FELT
WALLS: WHITE RENDER

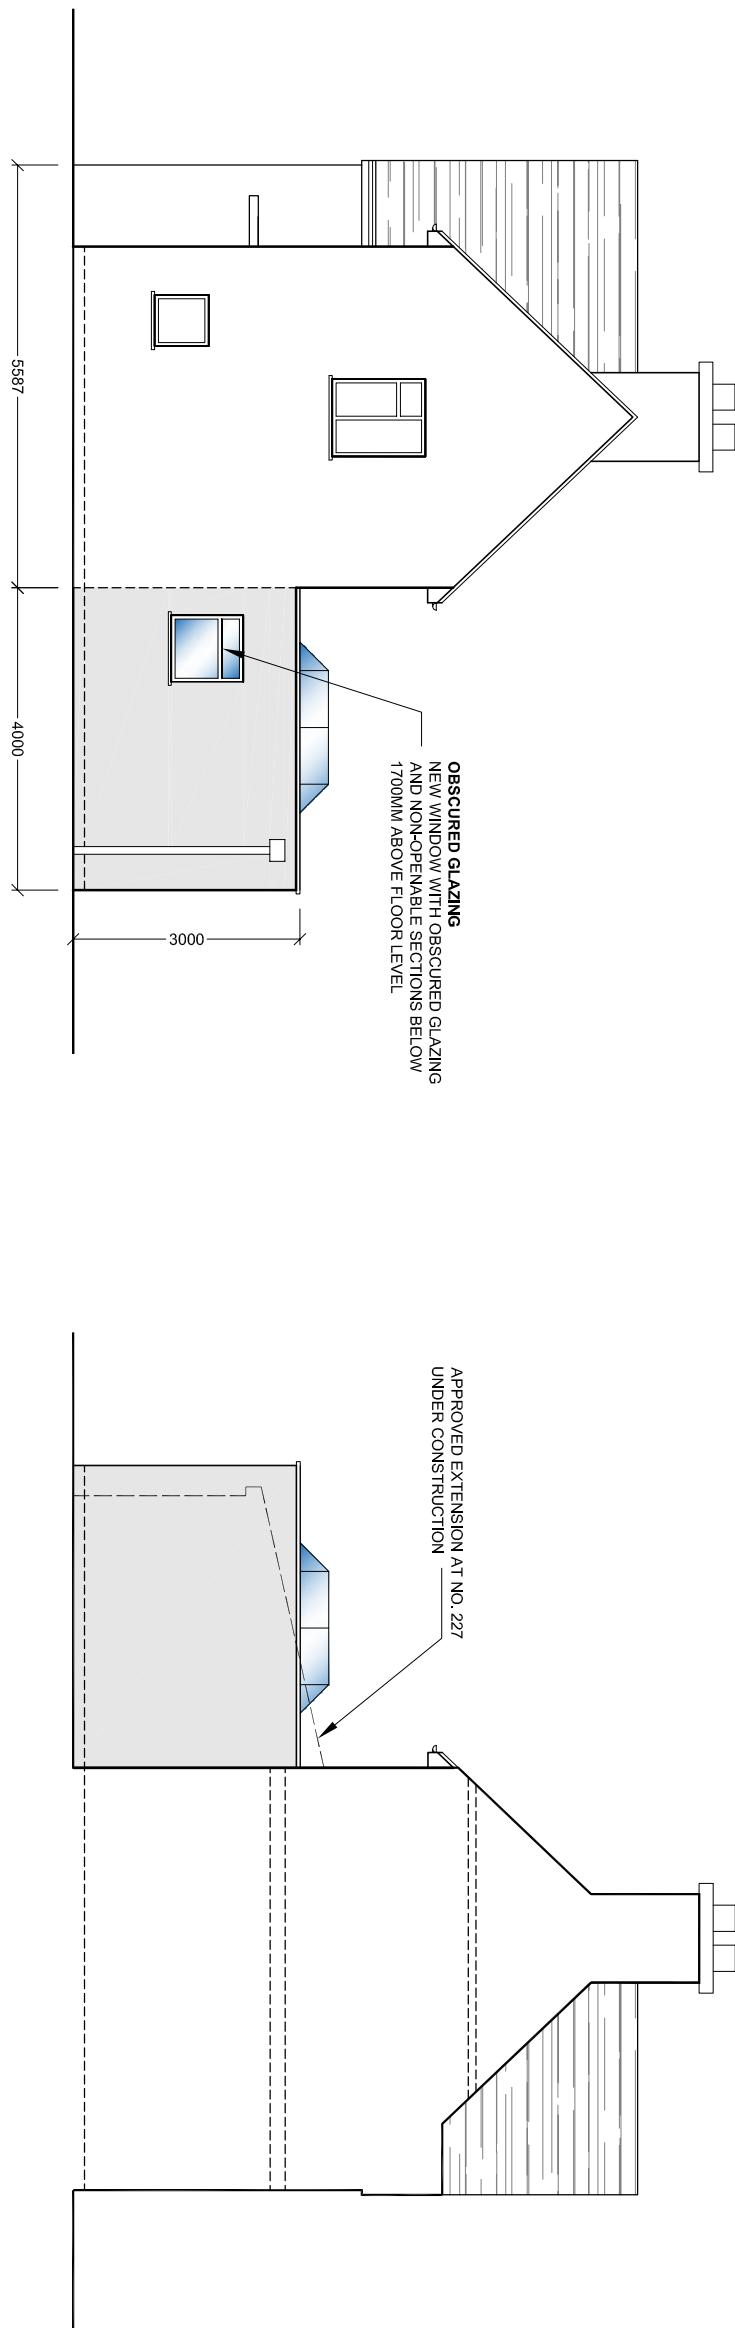

NORTH ELEVATION

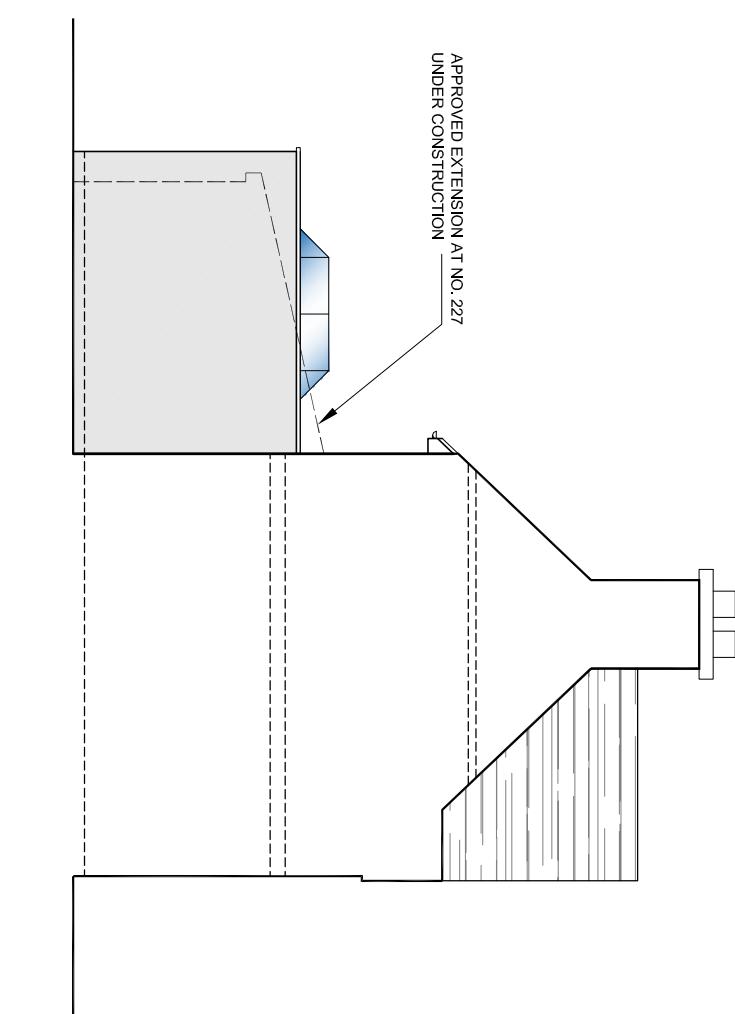

SOUTH ELEVATION

0 0.5 1 Metres 3 4
Scale 1:100

ROOF DESIGN APR 2024 A

AMENDMENTS DATE REV.

By signing below, I declare that the drawings are correct and complete for the purpose of the Building Regulations. All dimensions are to be checked on the Full Scale Drawing or to the nearest mm. The drawings are to be read in conjunction with all relevant conditions, notes and schedules. Any changes to the drawings must be agreed and signed by the Architect.



bernard murray design
chartered architect

WWW.BMURRAYDESIGN.CO.UK

13 MERRYFIELDS, UXBRIDGE, MIDDLESEX UB8 2BT
TEL: 07988 477114 EMAIL: BMURRAYDESIGN@YAHOO.CO.UK

PROJECT
229 COLDHARBOUR LANE
HAYES
UB3 3EH

CLIENT
TRACY & LORRAINE BRENT

DRAWING
PROPOSED ELEVATIONS

SCALE 1:100 @ A3	DRAWING NUMBER 1213-11	REV. A
DATE APR 2024		
DRAWN BM		